



SAMPYKKT
 07. DES. 2011
Páll R. Valdimarsson
 Byggingafræðni uppáv / Amossýsla og Flóahv.

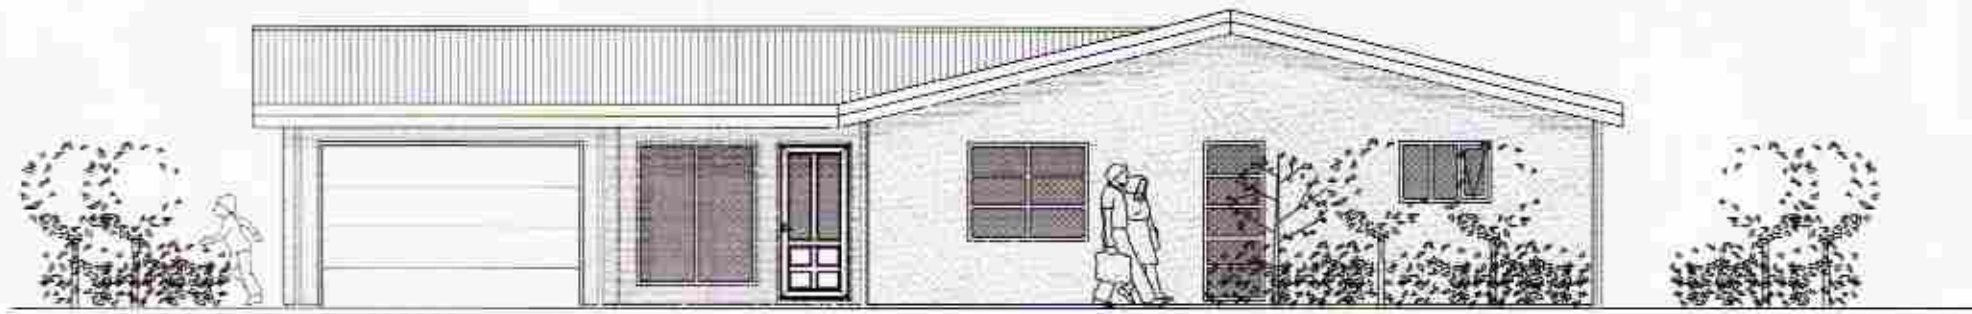


ÚTLIT SÚÐUR-AUSTUR



ÚTLIT NORÐ-VESTUR

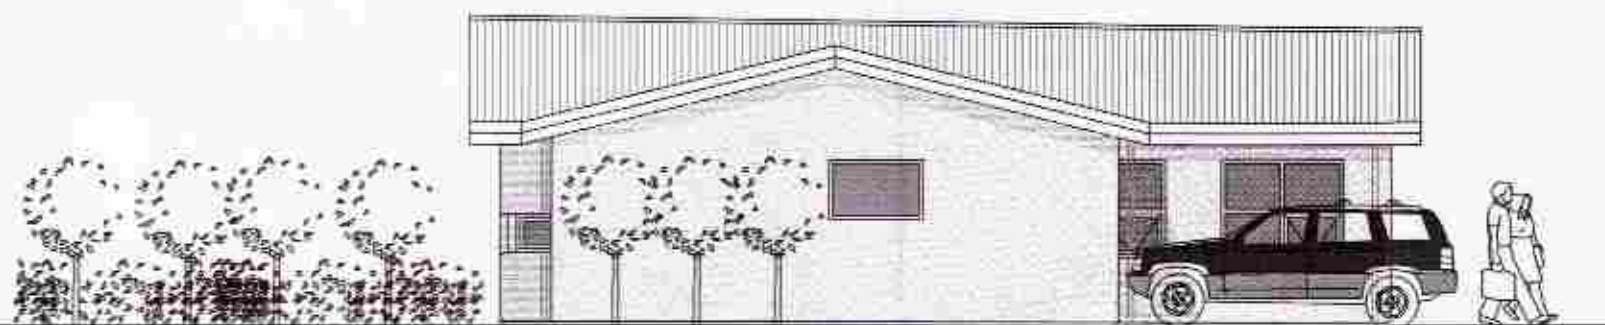

ÚTLIT SÚÐUR-VESTUR

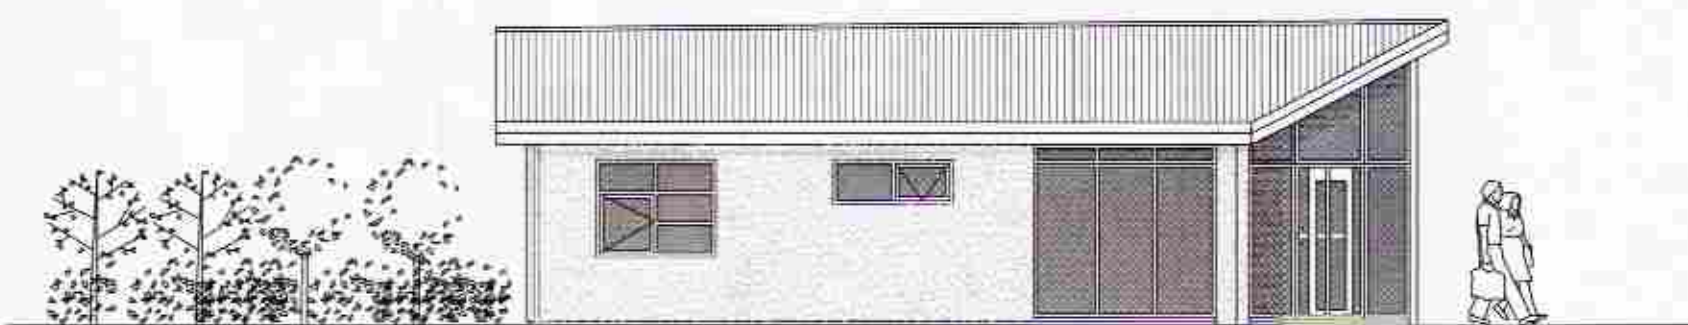

ÚTLIT NORÐ-AUSTUR

Br.A:		
Br.B:		
Br.C:		
ATHS.:		
PÁLL R VALDIMARSSON, bfi		
PRV HÖNNUN	SMYRLAHRAUNI 24 220 HF	
	KT.: 210363 - 2549 SÍMI 565-2171, GSM 860-1989 prv@simnet.is	
Verkhelt:	AÐSTÖÐUHÚS EFRA-APA VATN LAUGARDAL BLÁSKÓGABYGGÐ	
Verkhliut:	AÐALTEIKNING	
Verzdáttur:	ÚTLIT	
Hamad:	HL,PRV	Telkur: PRV
Mkv:	1:100	
Samh:	<i>Páll R. Valdimarsson</i>	
Daga:	31.05.2011	Nr: 102