
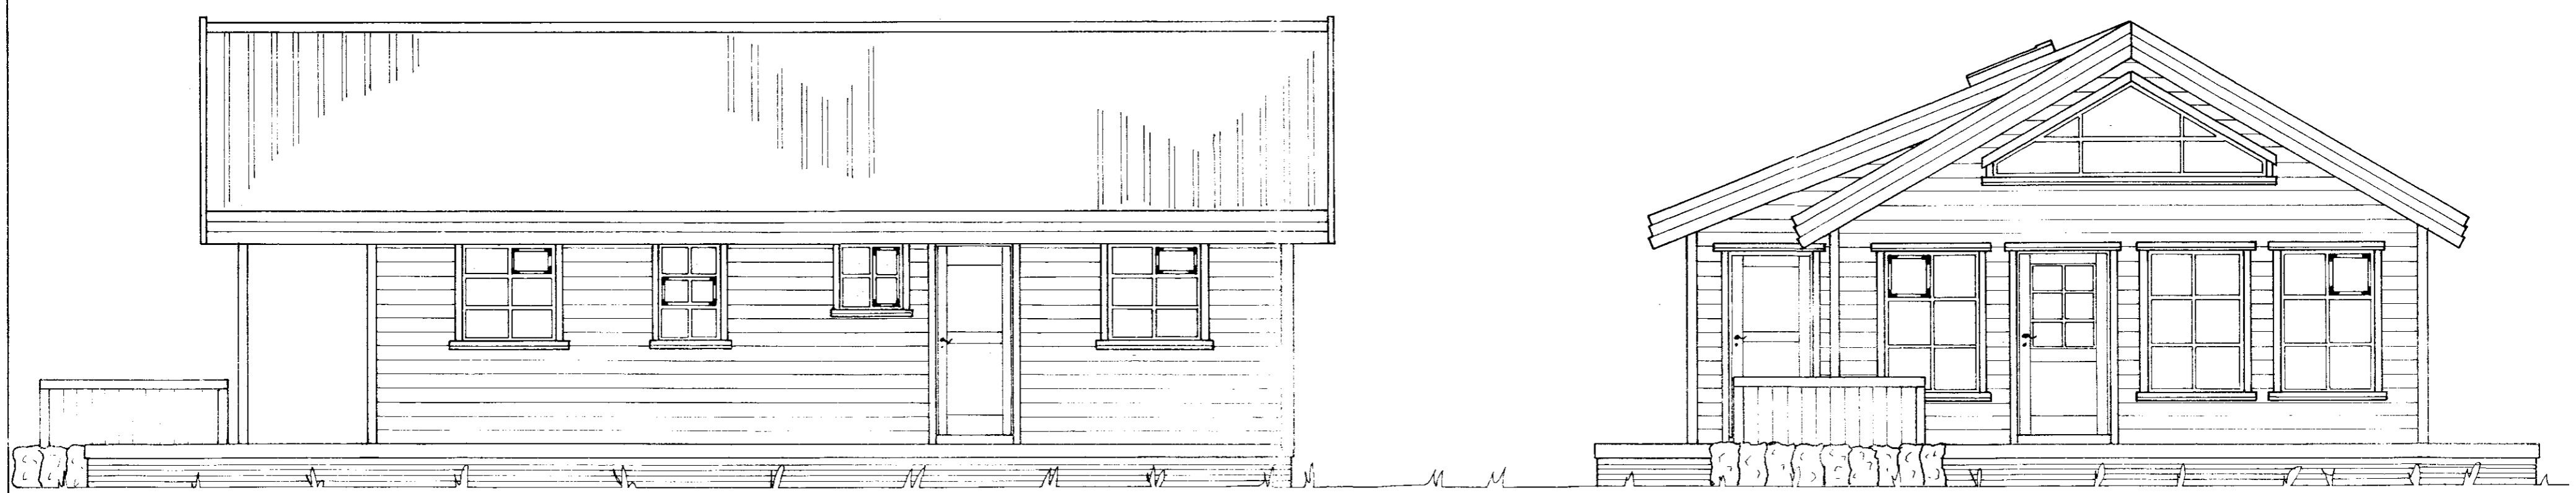


Handwritten notes in a box, possibly including a date or project name.

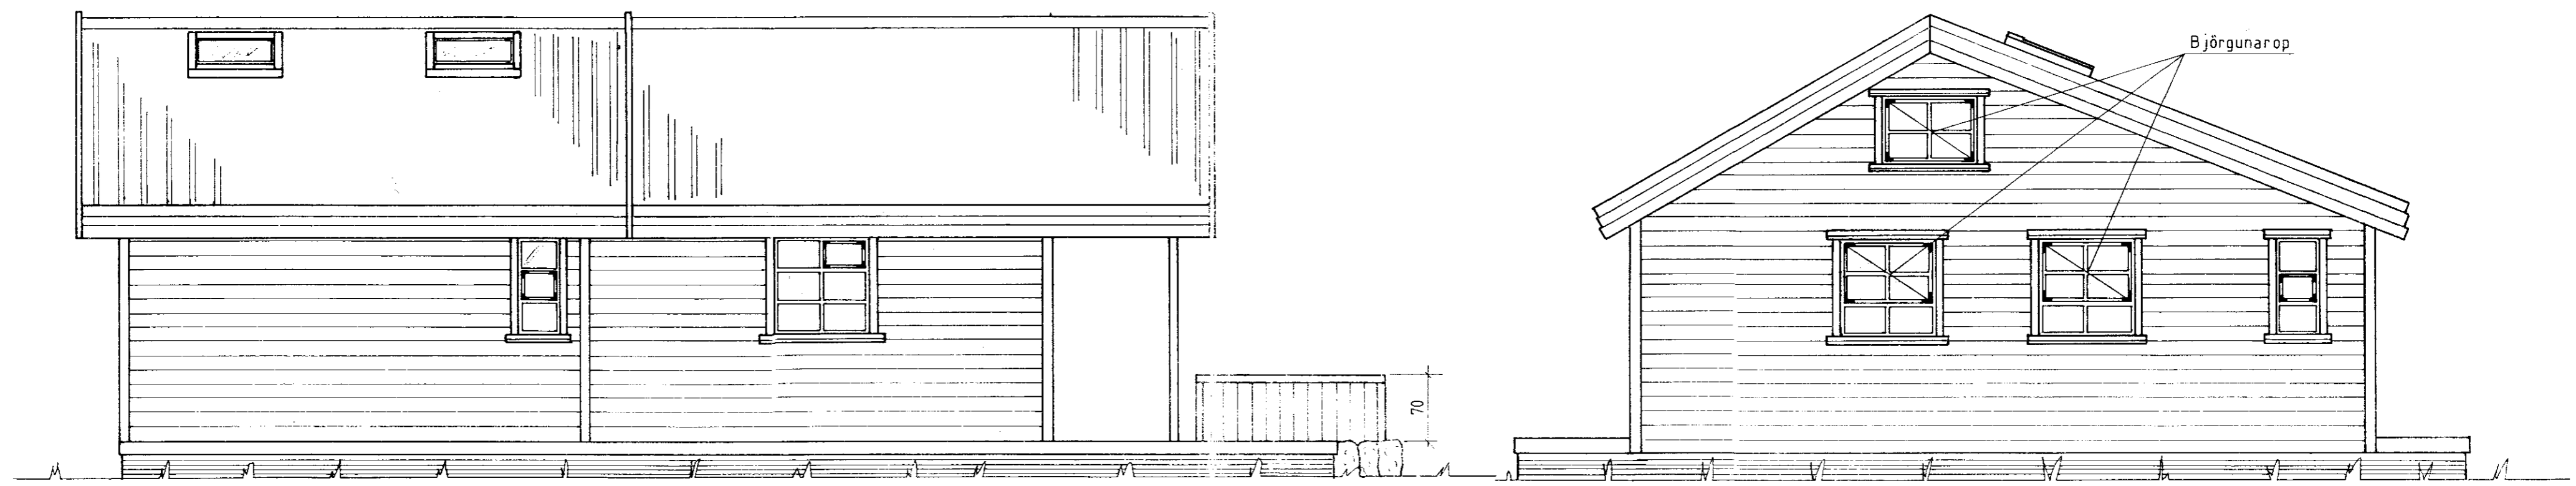

Mkv. 1:50	Sumarhús í landi Skátholts, Biskupstungnahreppi, Árnessýslu. Lóð nr. 4 í Skátholtsbúðum. Stærð: 7500 m ²	TEIKNIVANGUR
Dags. Júlí'01	Eigandi: Starfsmannafélagið Kvistur, Kirkjugarðar Reykjavíkur	27 07 33-2559
Nr. Kv.-01	ÚTLIT	<i>Handwritten signature</i> 2010 32-4829