




ARKITEKT
Sigurður Arnason
 Skúlavéggur 4, Bláskógabyggð

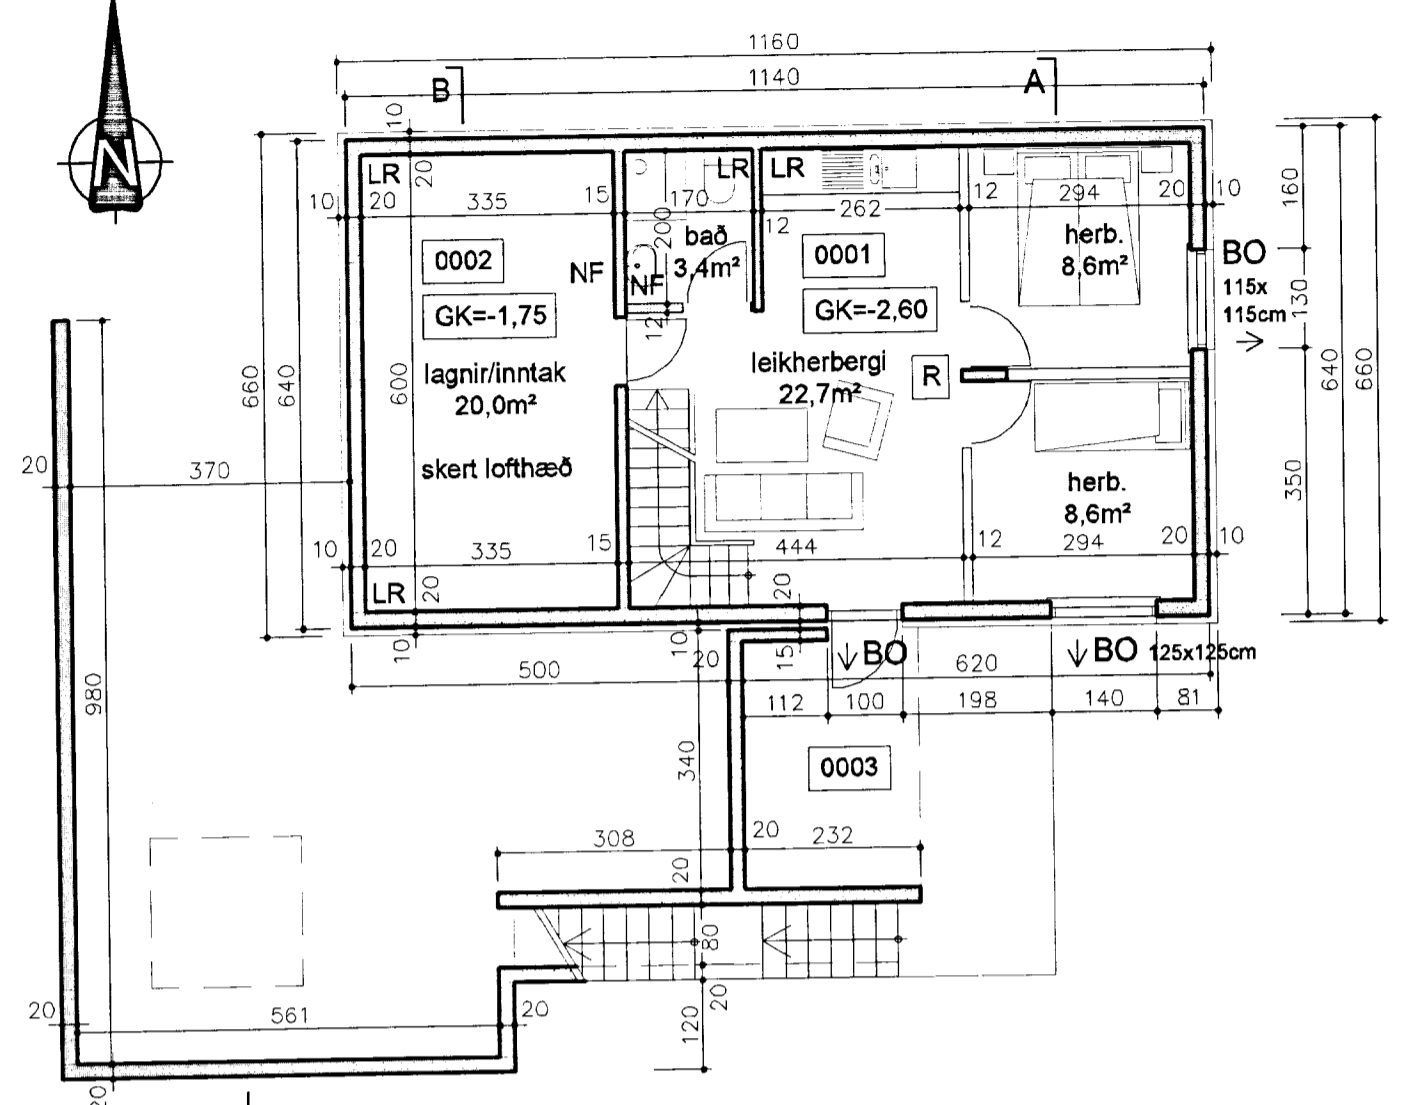

Grunnmynd kjallarahæðar

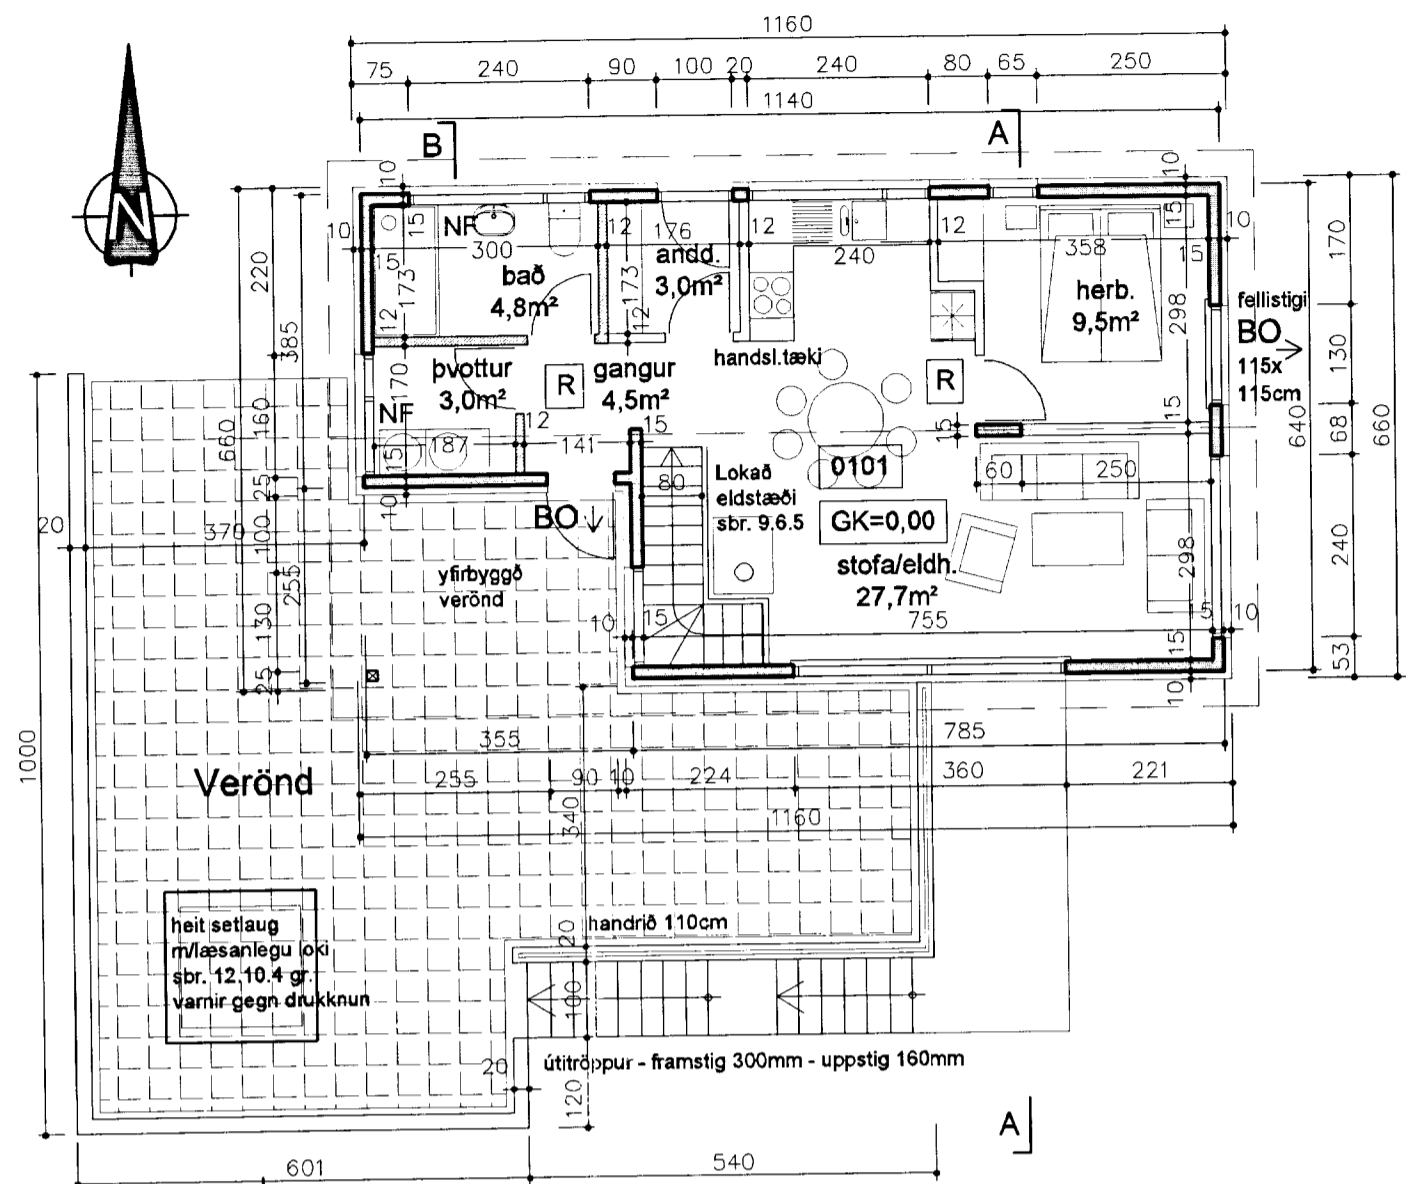


Grunnmynd aðalhæðar

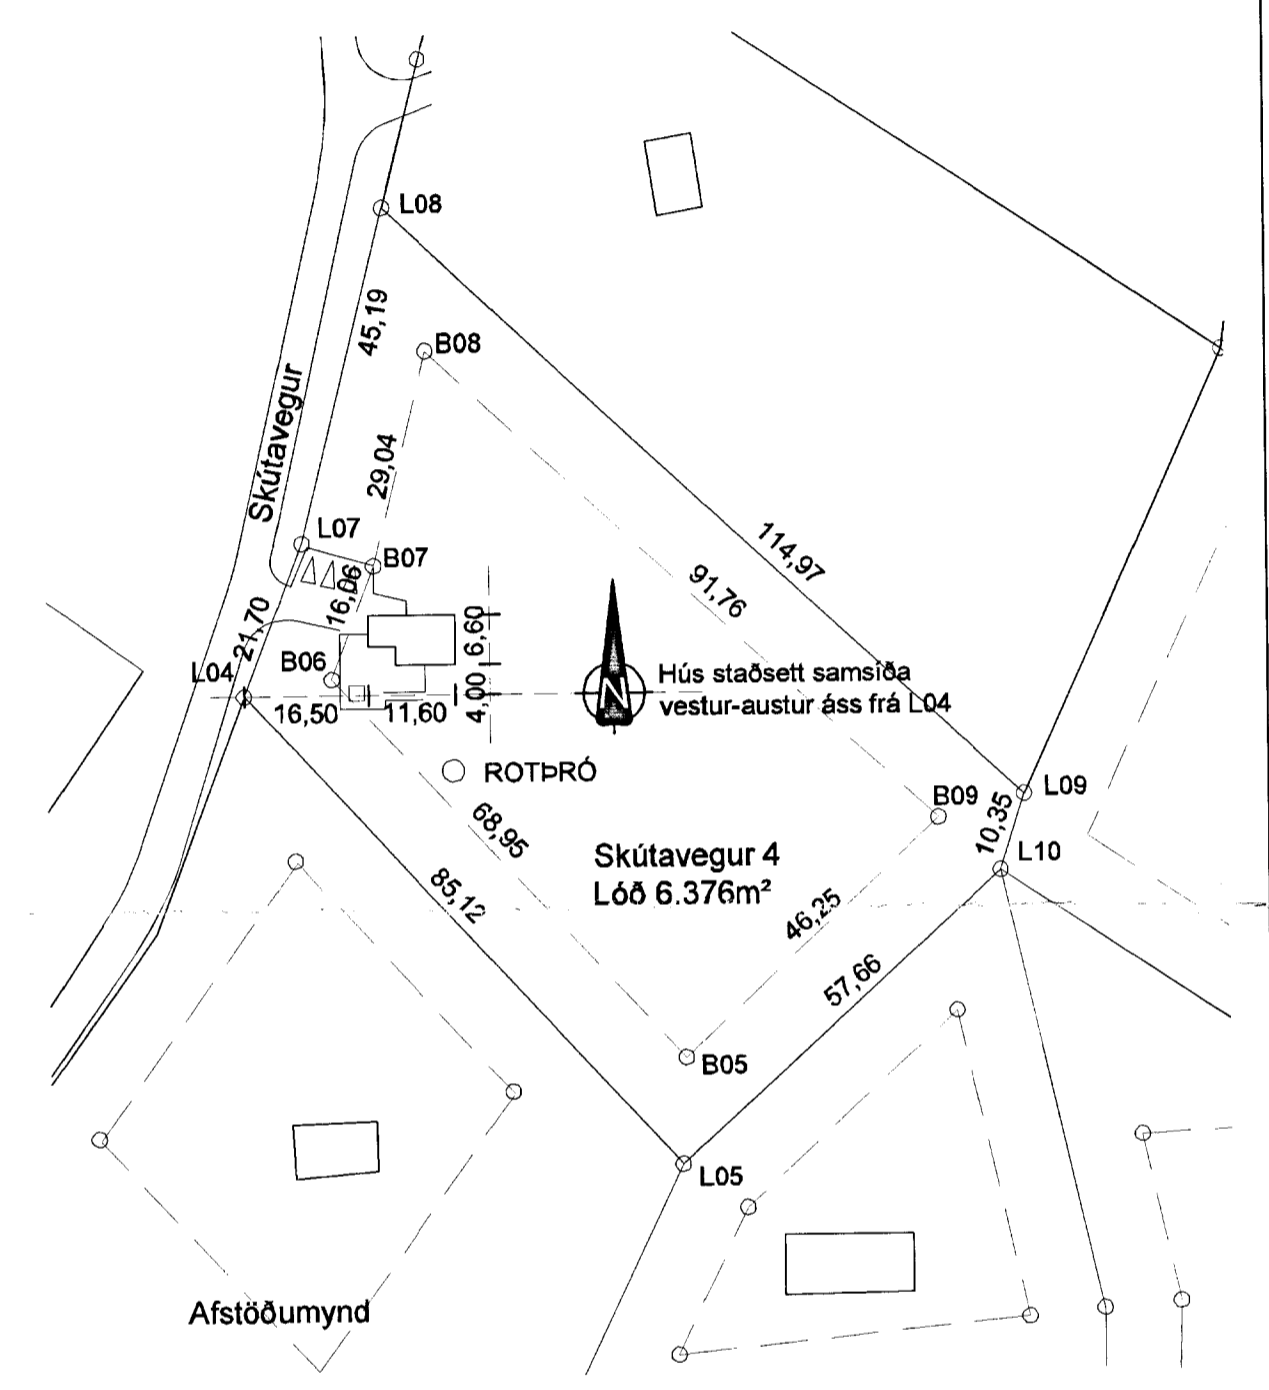


HNITASKRÁ


HEITI	A-HNIT	N-HNIT
B05	430025.55	420813.01
B06	429978.69	420663.59
B07	429984.43	420678.59
B08	429991.57	420706.73
B09	430059.21	420844.72
L04	429967.13	420661.35
L05	430024.97	420598.92
L07	429974.88	420681.62
L08	429985.99	420725.41
L09	430070.74	420647.72
L10	430067.47	420637.89

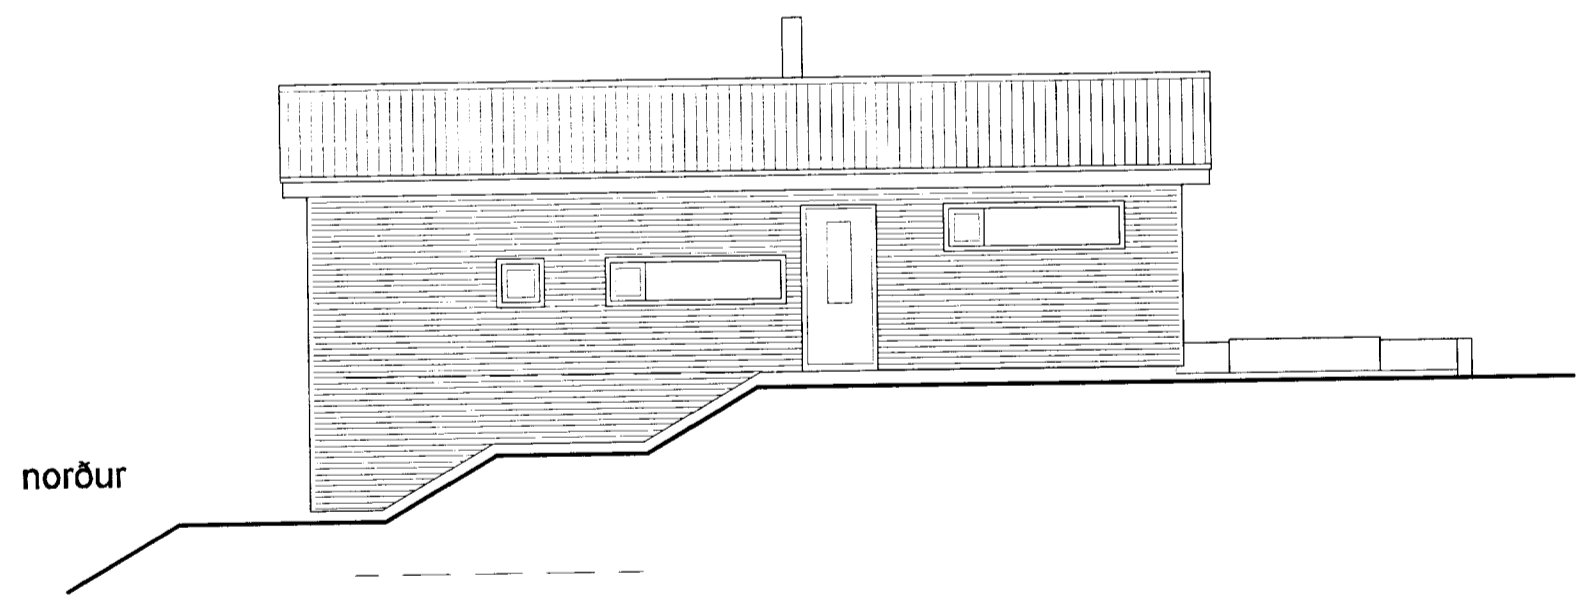


norður

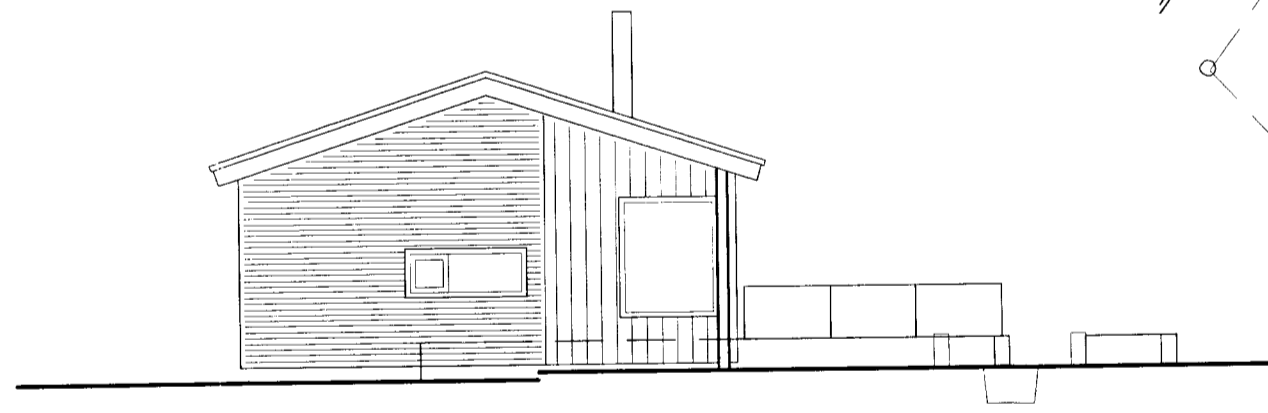

vestur

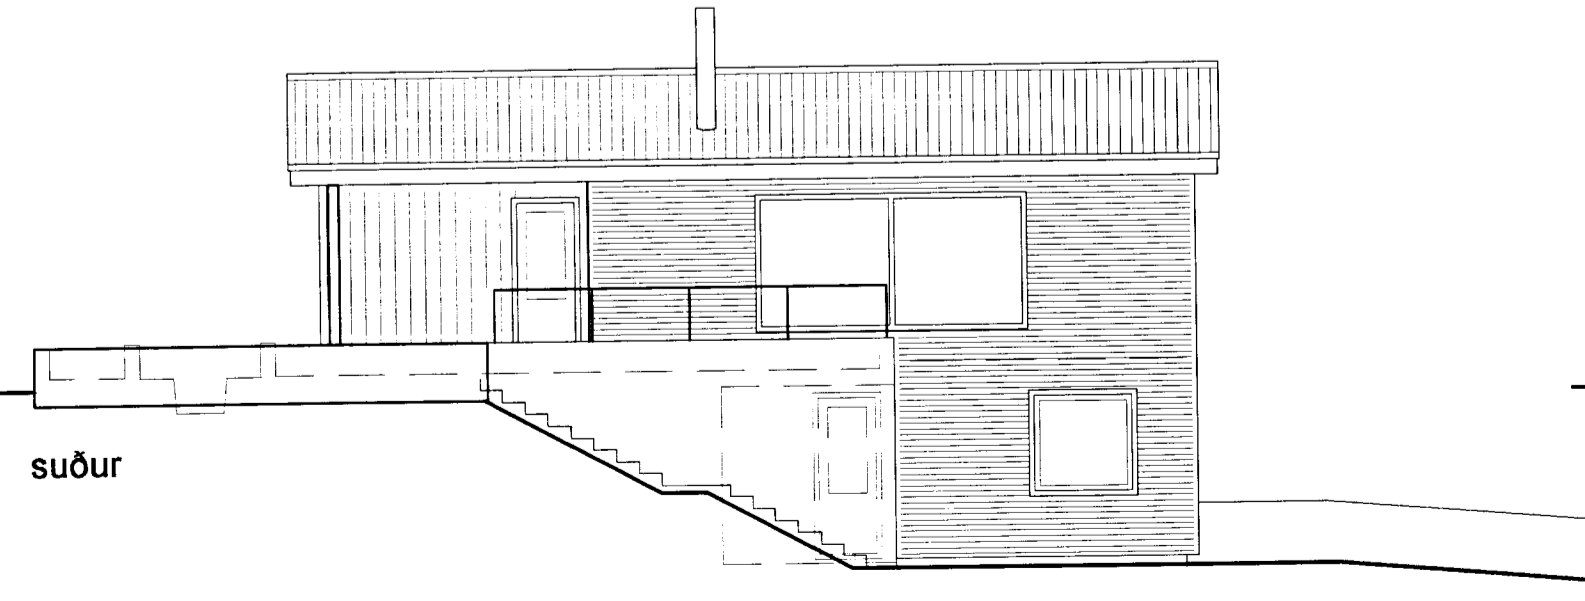

suður

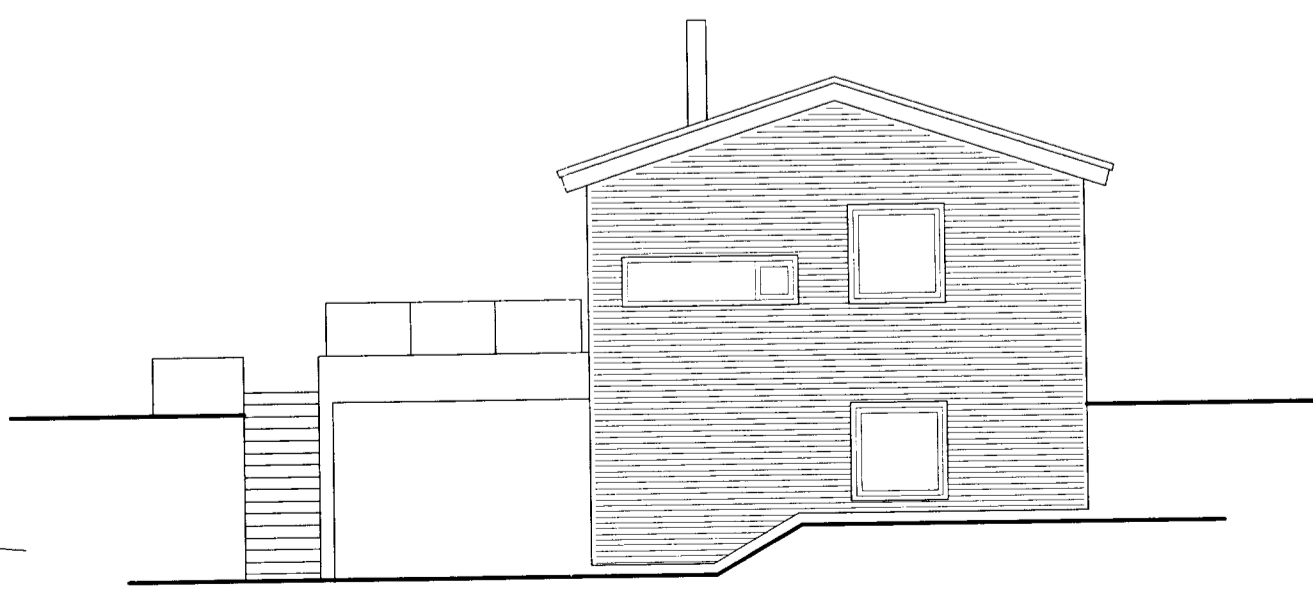

austur

Skúlavéggur 4, Úthlíð 2, Bláskógabyggð

Aðaltekning
 Grunnmynd húss - útlit -
 afstöðumynd og hnitaskrá

Hannað: SÁ Kvarði: 1:100 og 1:1000
 Reiknað: SÁ Dags.: 10.10.2013
 Teiknað: SÁ Verk nr.:
 Yfirfarib: Breytt: Teikn. nr.: A.101

Sigurður Arnason arkitekt kt. 050656-3229 Norðurvangi 44 - 220 Hafnarfirði sími 8208283 sigurbergur@arkitektinn.is

Sigurður Arnason

WWW.ARKITEKTINN.IS