
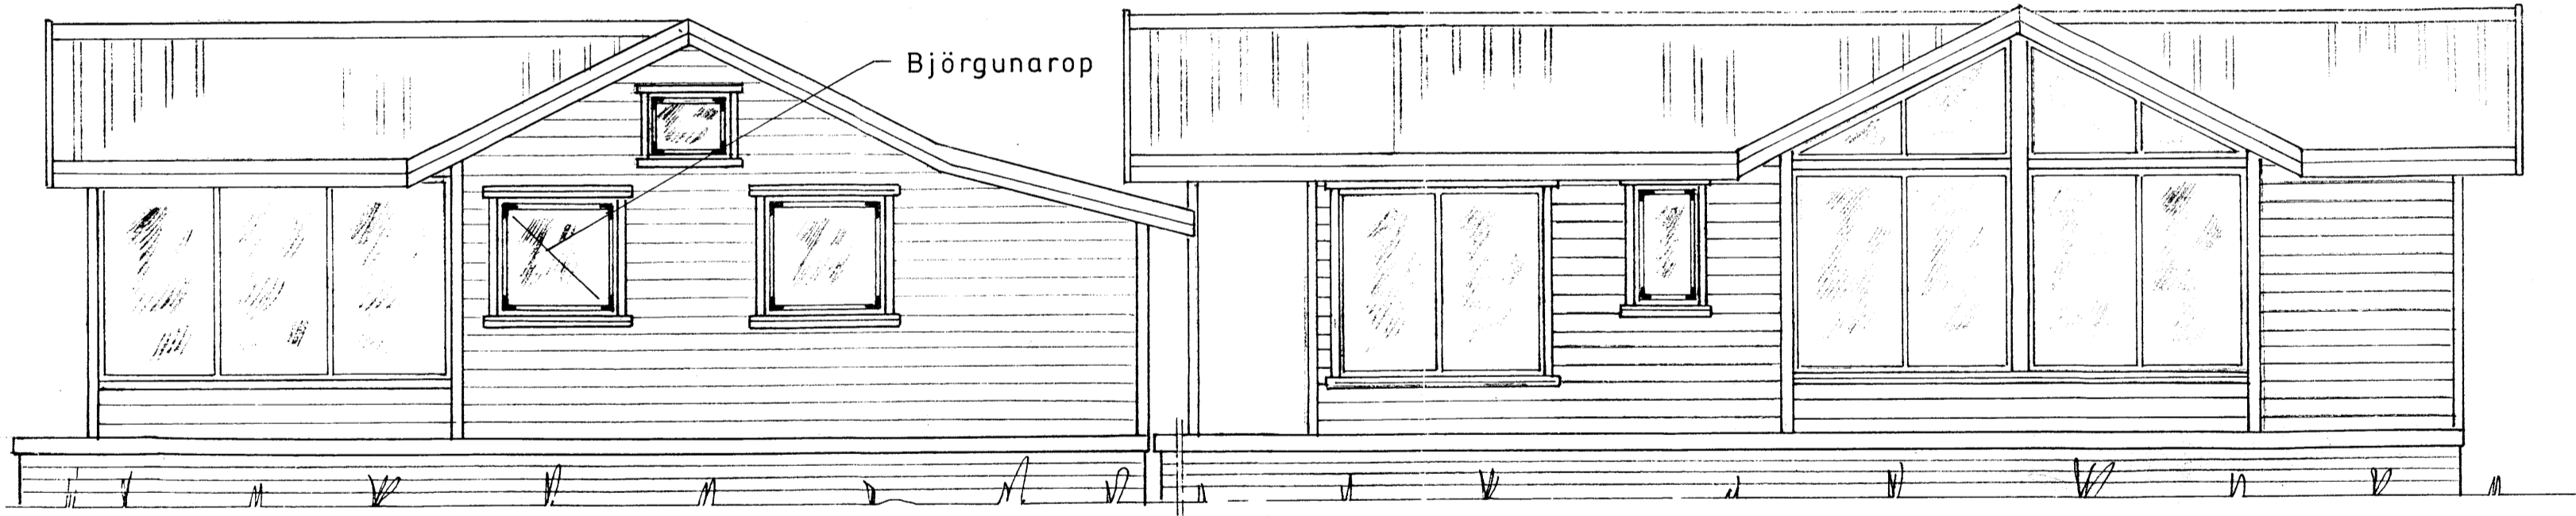


SAMPYKKT
 1-6 MAI 2001
Árný Garðarsdóttir
 Byggingáftaltrúi uppsvi, Árnæssýslu og Flóahtr.

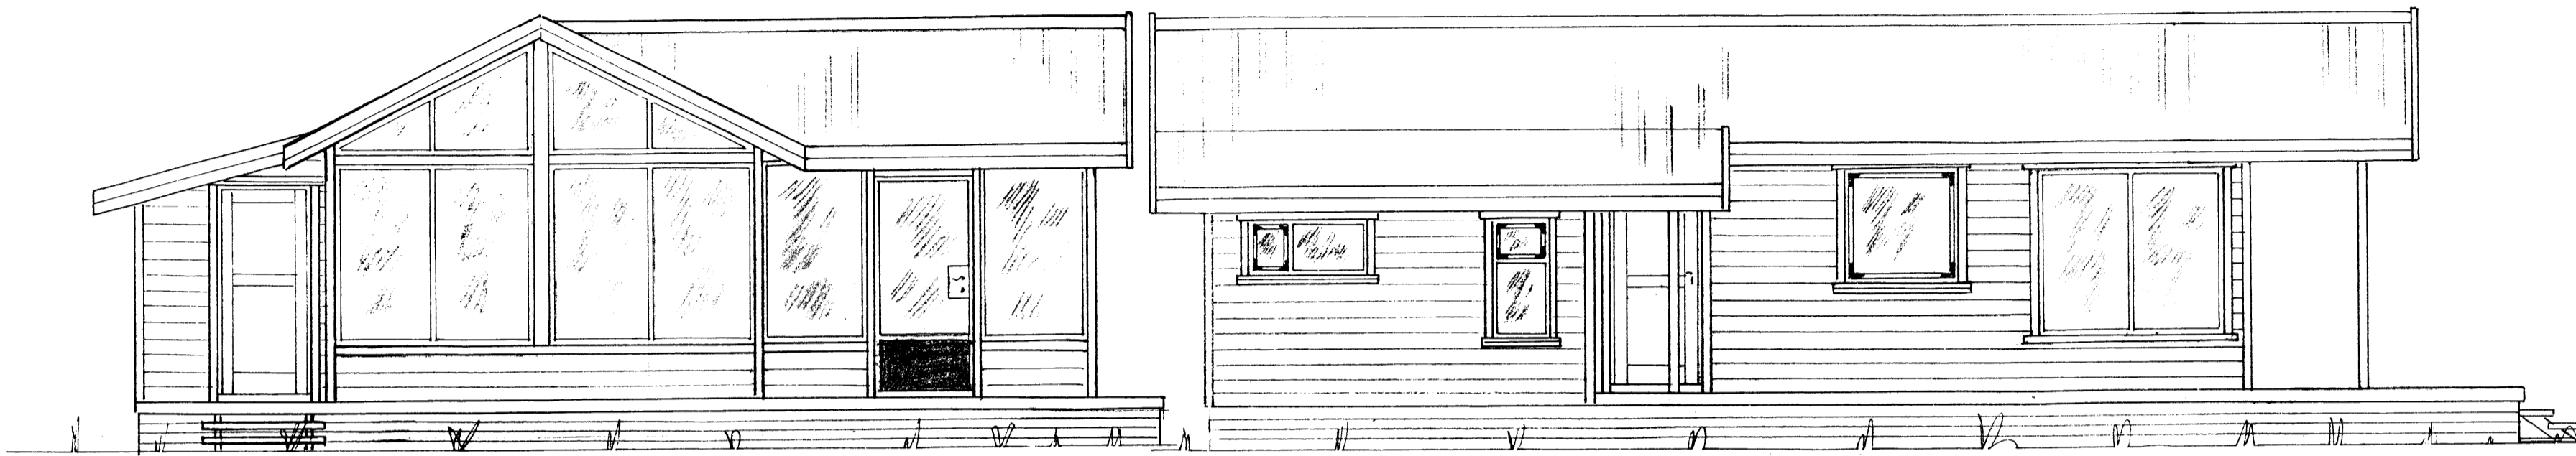

Mkv.: 1:50	Sumarhús í landi, Úteyjar I Laugardalshreppi, Árnæss.	TEIKNIVANGUR
Dags.: Maí 2001	Lóð nr. 160 160,4 ha.	
Nr. 34 PA-01	Eigendur: Þórir Njálsson kt.160153 5719 og Aðalbjörg Gunnarsdóttir kt.210455-5079 Heima: Nesbala 100 170 Seltrjarnaræsi, Símar 5612166-854 0260	
	ÚTLIT Stærð húss 56,44 m ² /Verandar 56,10 m ²	<i>Árný Garðarsdóttir</i> 201032-4829