



SAMPYKKT

26 AUG. 2009

Ólufi Kjartansson
Byggingarútlítrí upps. Árnassýslu og Flóahv.

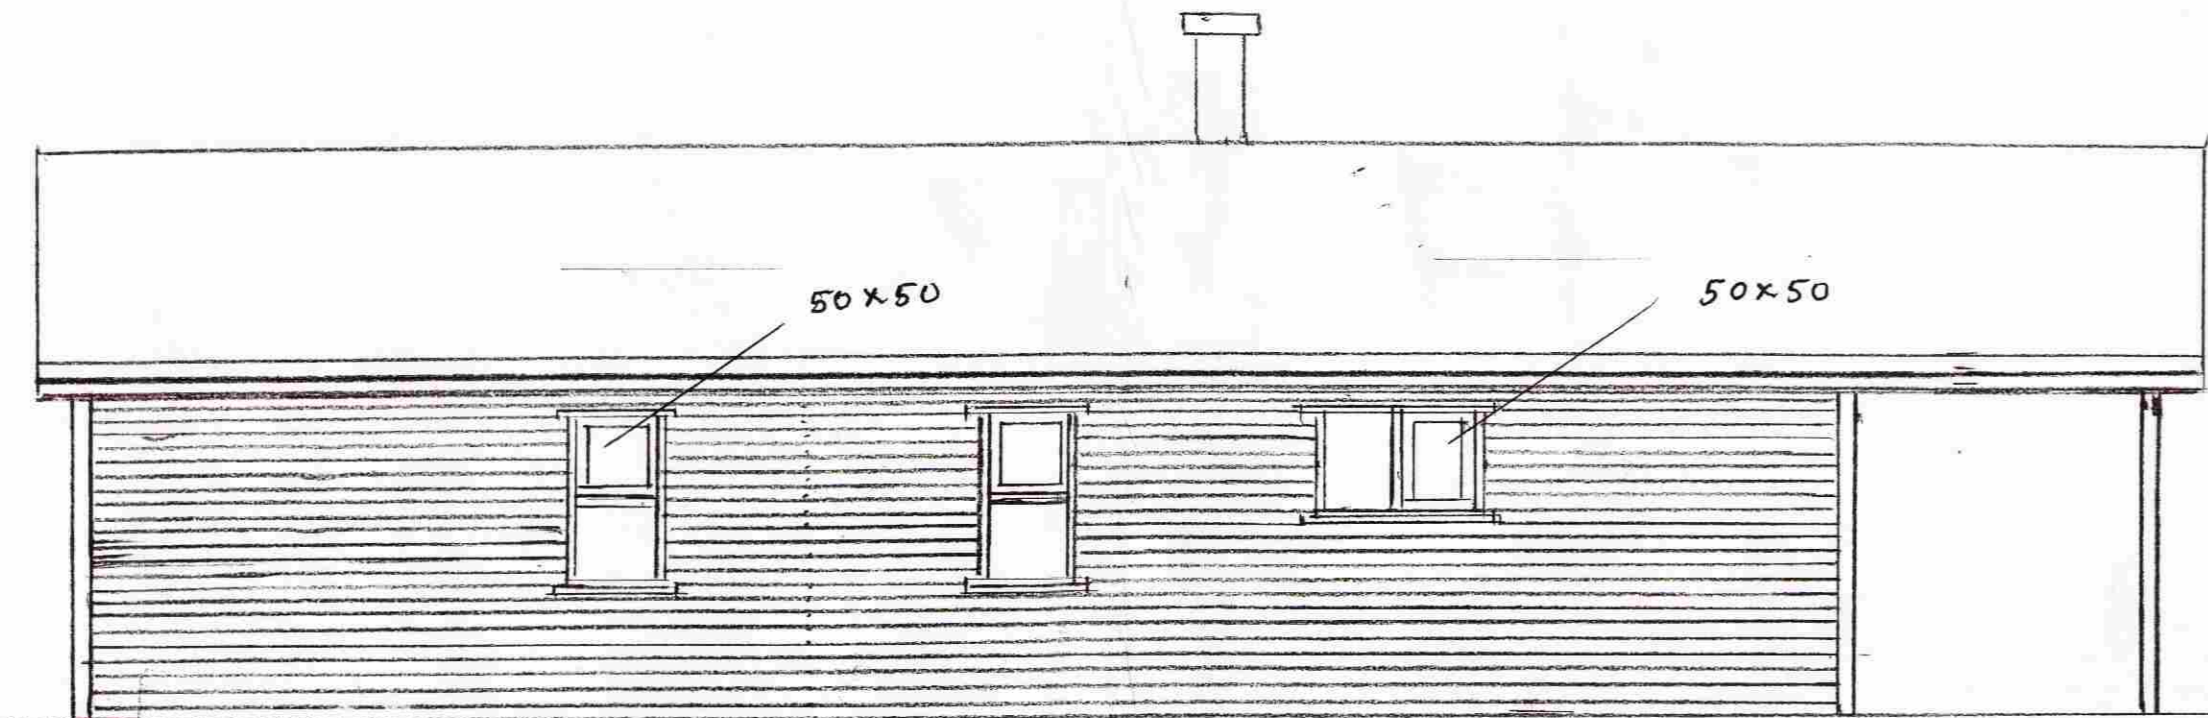

VESTUR HLÍÐ

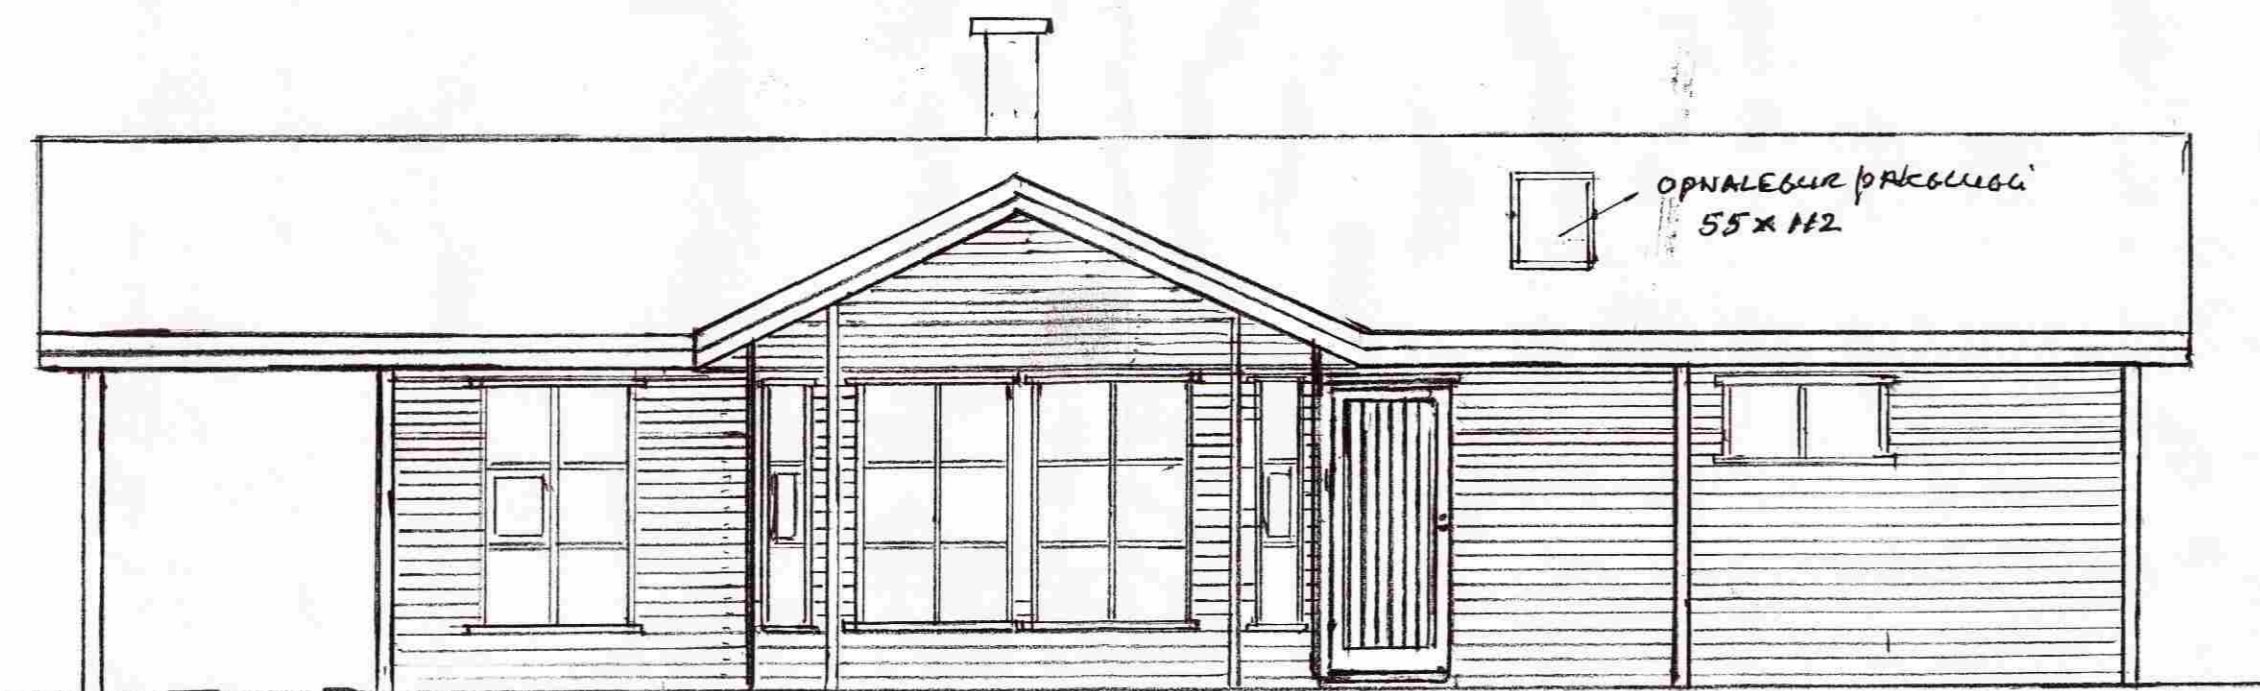

AUSTUR HLÍÐ

INGIMAR J. ÞORVALDSSON

SUMARHÚS ÚTEY II

LÖB 168222

TEIKN *Ingimara Þorvaldsson*

KT. 030759-2069