


2 65 B

Sampykkt
27 MARS 2007
Hilmar Einarsson
Byggingartulltrúi uppsveita Árnessýslu

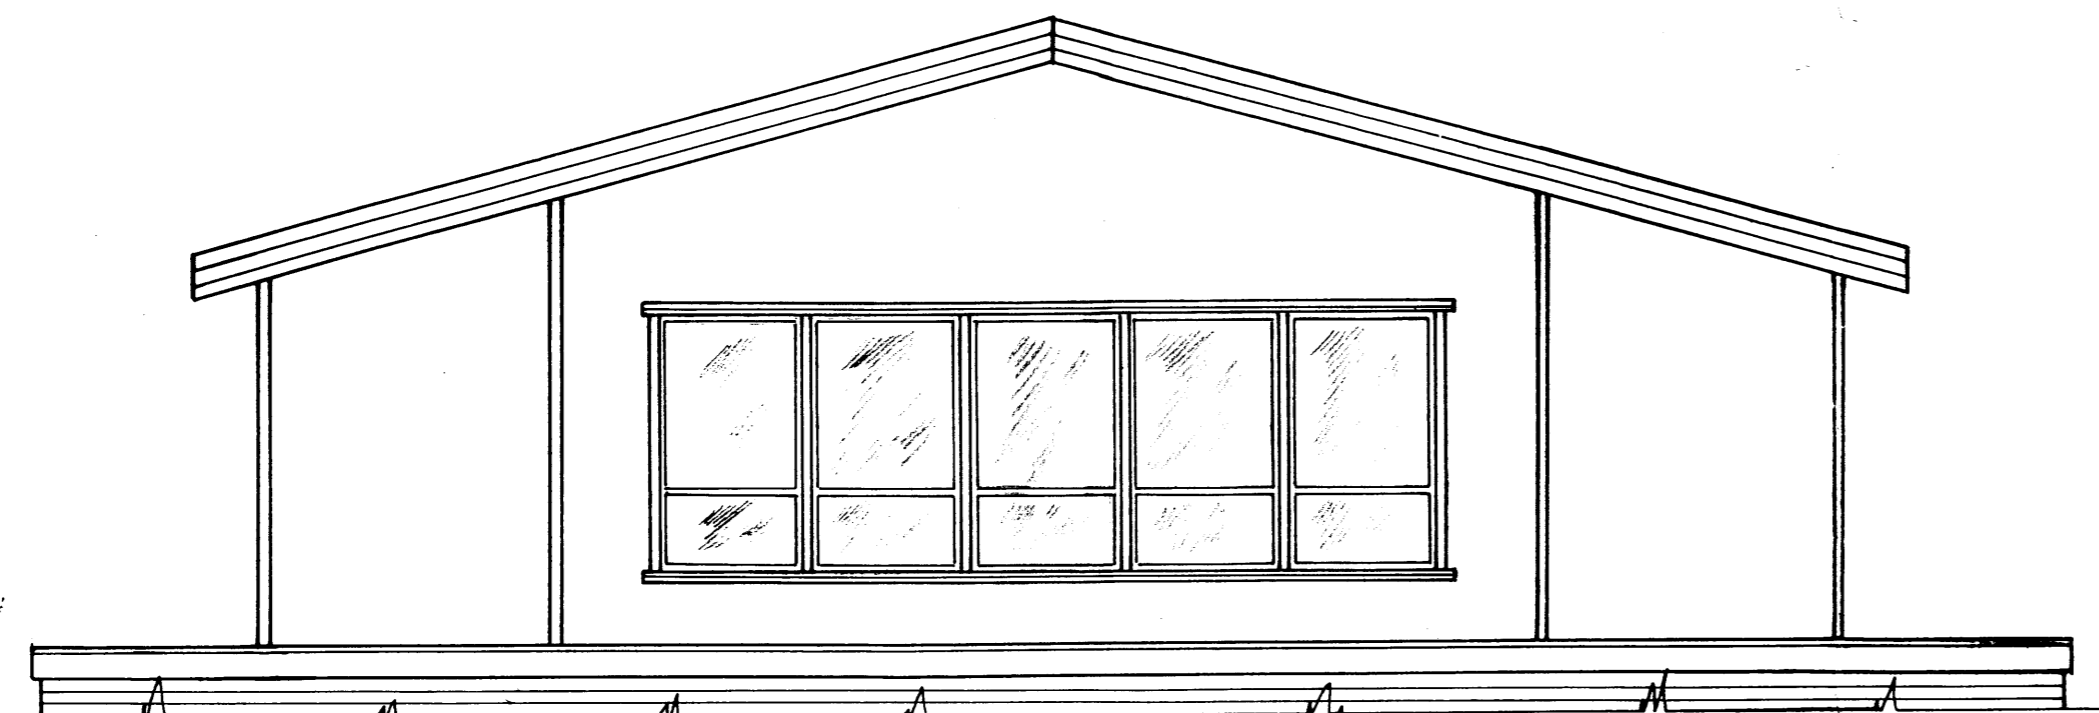

Mkv: 1:50	Sumarhús í landi, 'Midfells' 8721 Bláskógarbyggð 'Arness.	TEIKNIVANGUR
Dags: mars '07	Löd nr.22 við V-götu stærð 5000 m ²	270733-2558
Nr: 115-01B	Eigandi: Gunnar Örn Gudmundsson kt. 261175-2909	<i>Ólafur Þorvaldur</i> 201032-4829
	Útlit I Hús nr. 115B 104,7 m ²	