
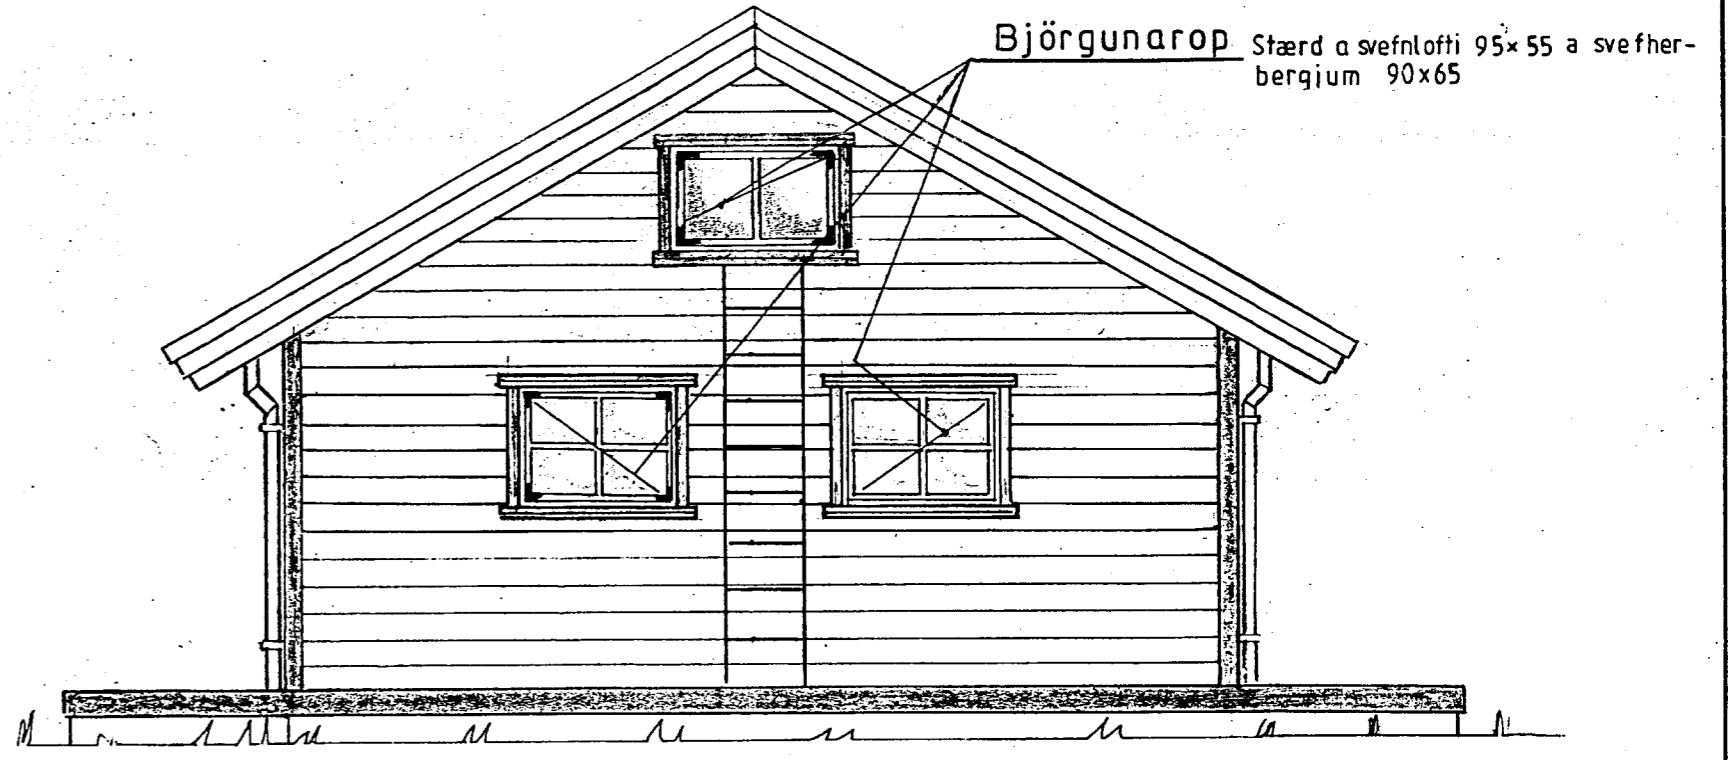
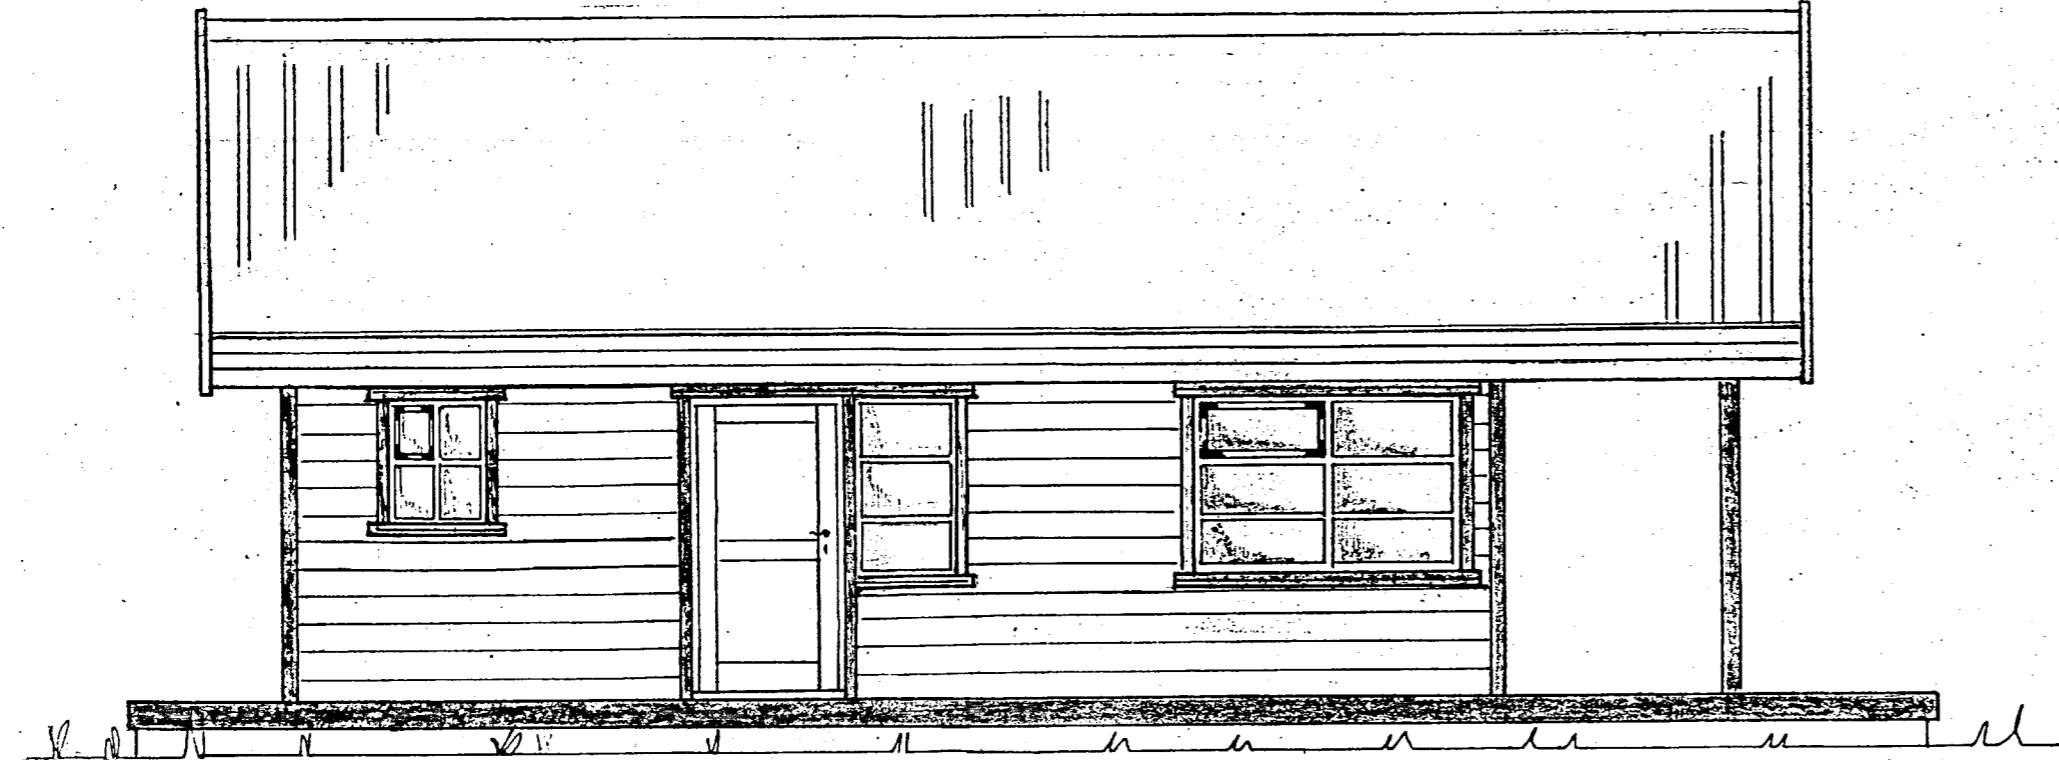
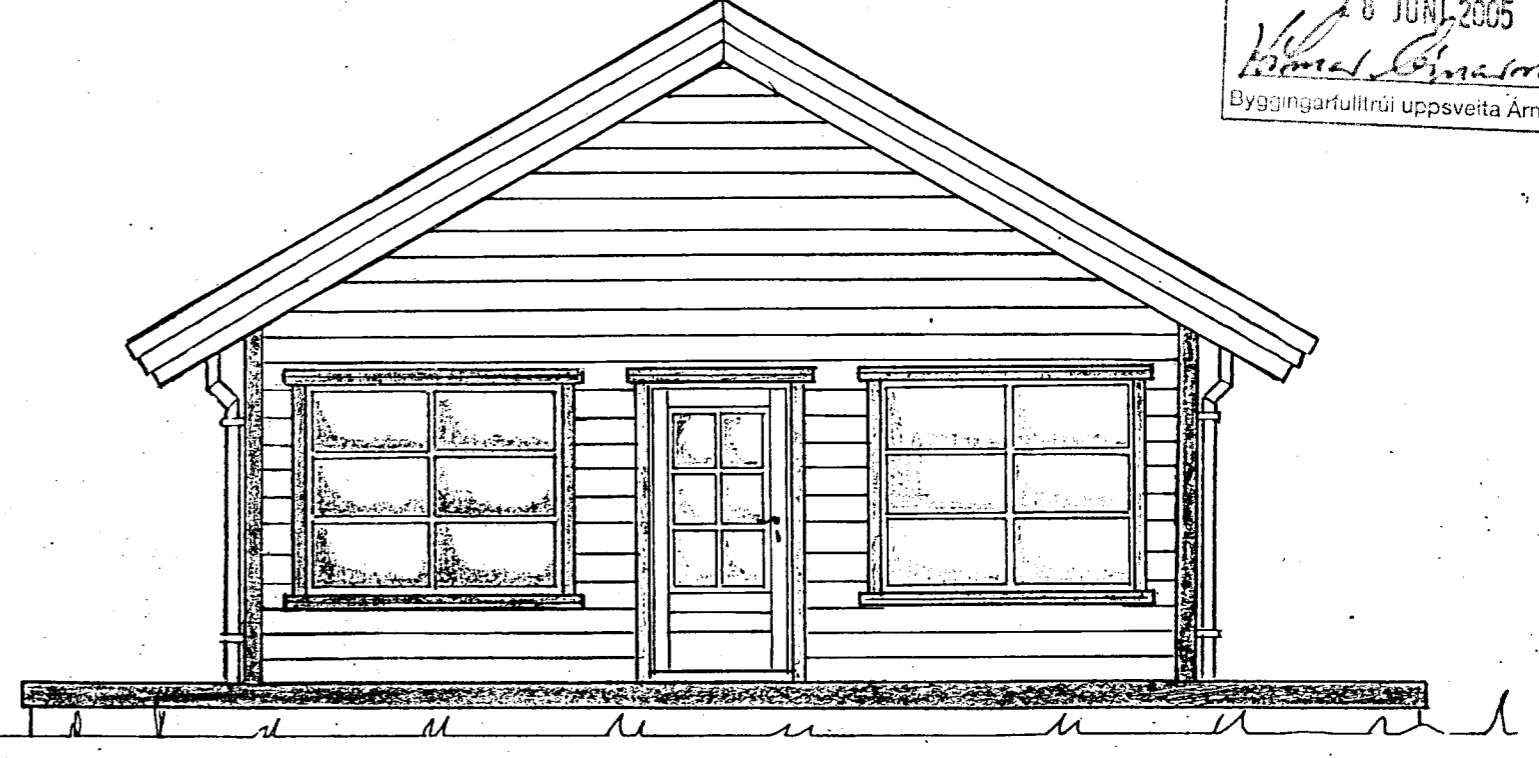


Samþykkt
 28 JUNÍ 2005
Kjartan Gunnarsson
 Byggingarfulltrúi uppsveita Árnessýslu

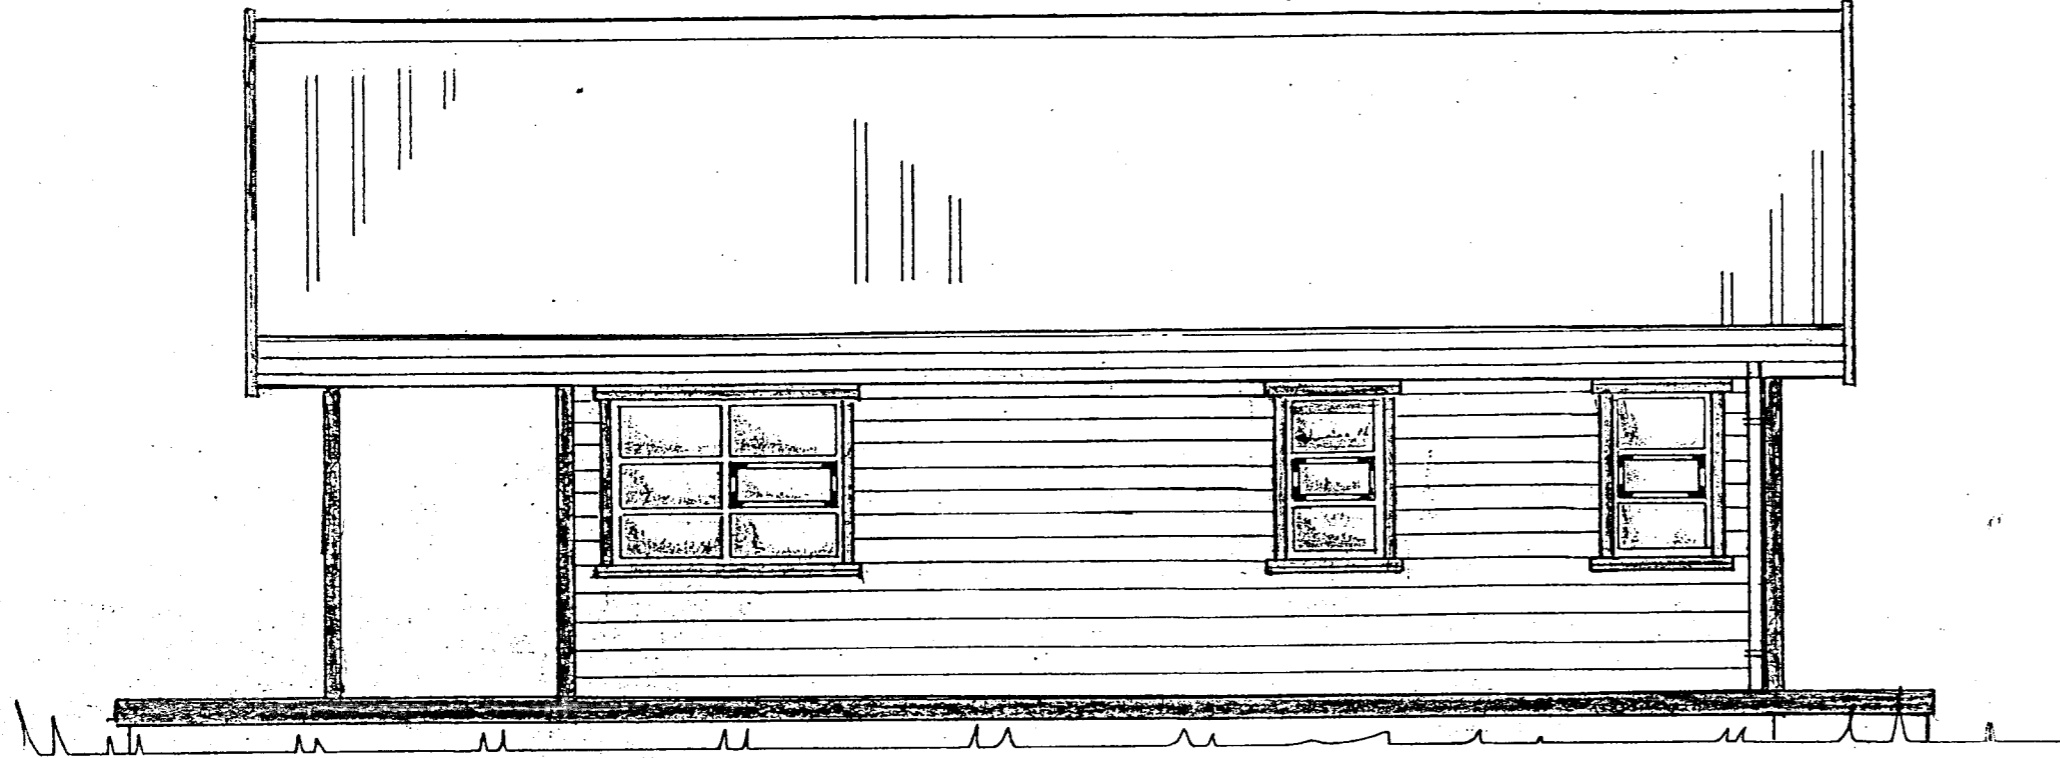

Björgunarlopp Stærd a svefnlofti 95x55 a svefherbergjum 90x65

Date: Júní '0	Sumarhús í landi 'Midfells' Bláskógarbyggð, Árnessýslu,	TEIKNIVANGUR Kleppsmýrarv. 8 104 Reykjavík, Iceland. Telef. 354,897 1317 and 354,568 1317 270733 - 2559 <i>Kjartan Gunnarsson</i> 201032-4829
Scale: 1:50	Lóð nr. 6 við Víðilund. 2130 m ² Eigendur: Anna Sigríður Karlsdóttir kt. 140652-4749 og Bjarni Rúnar — Þórdarson kt. 300750-4009	
No. 176-1	Útlit Hús nr. 176	