


M.H.
27.03.08
JK.

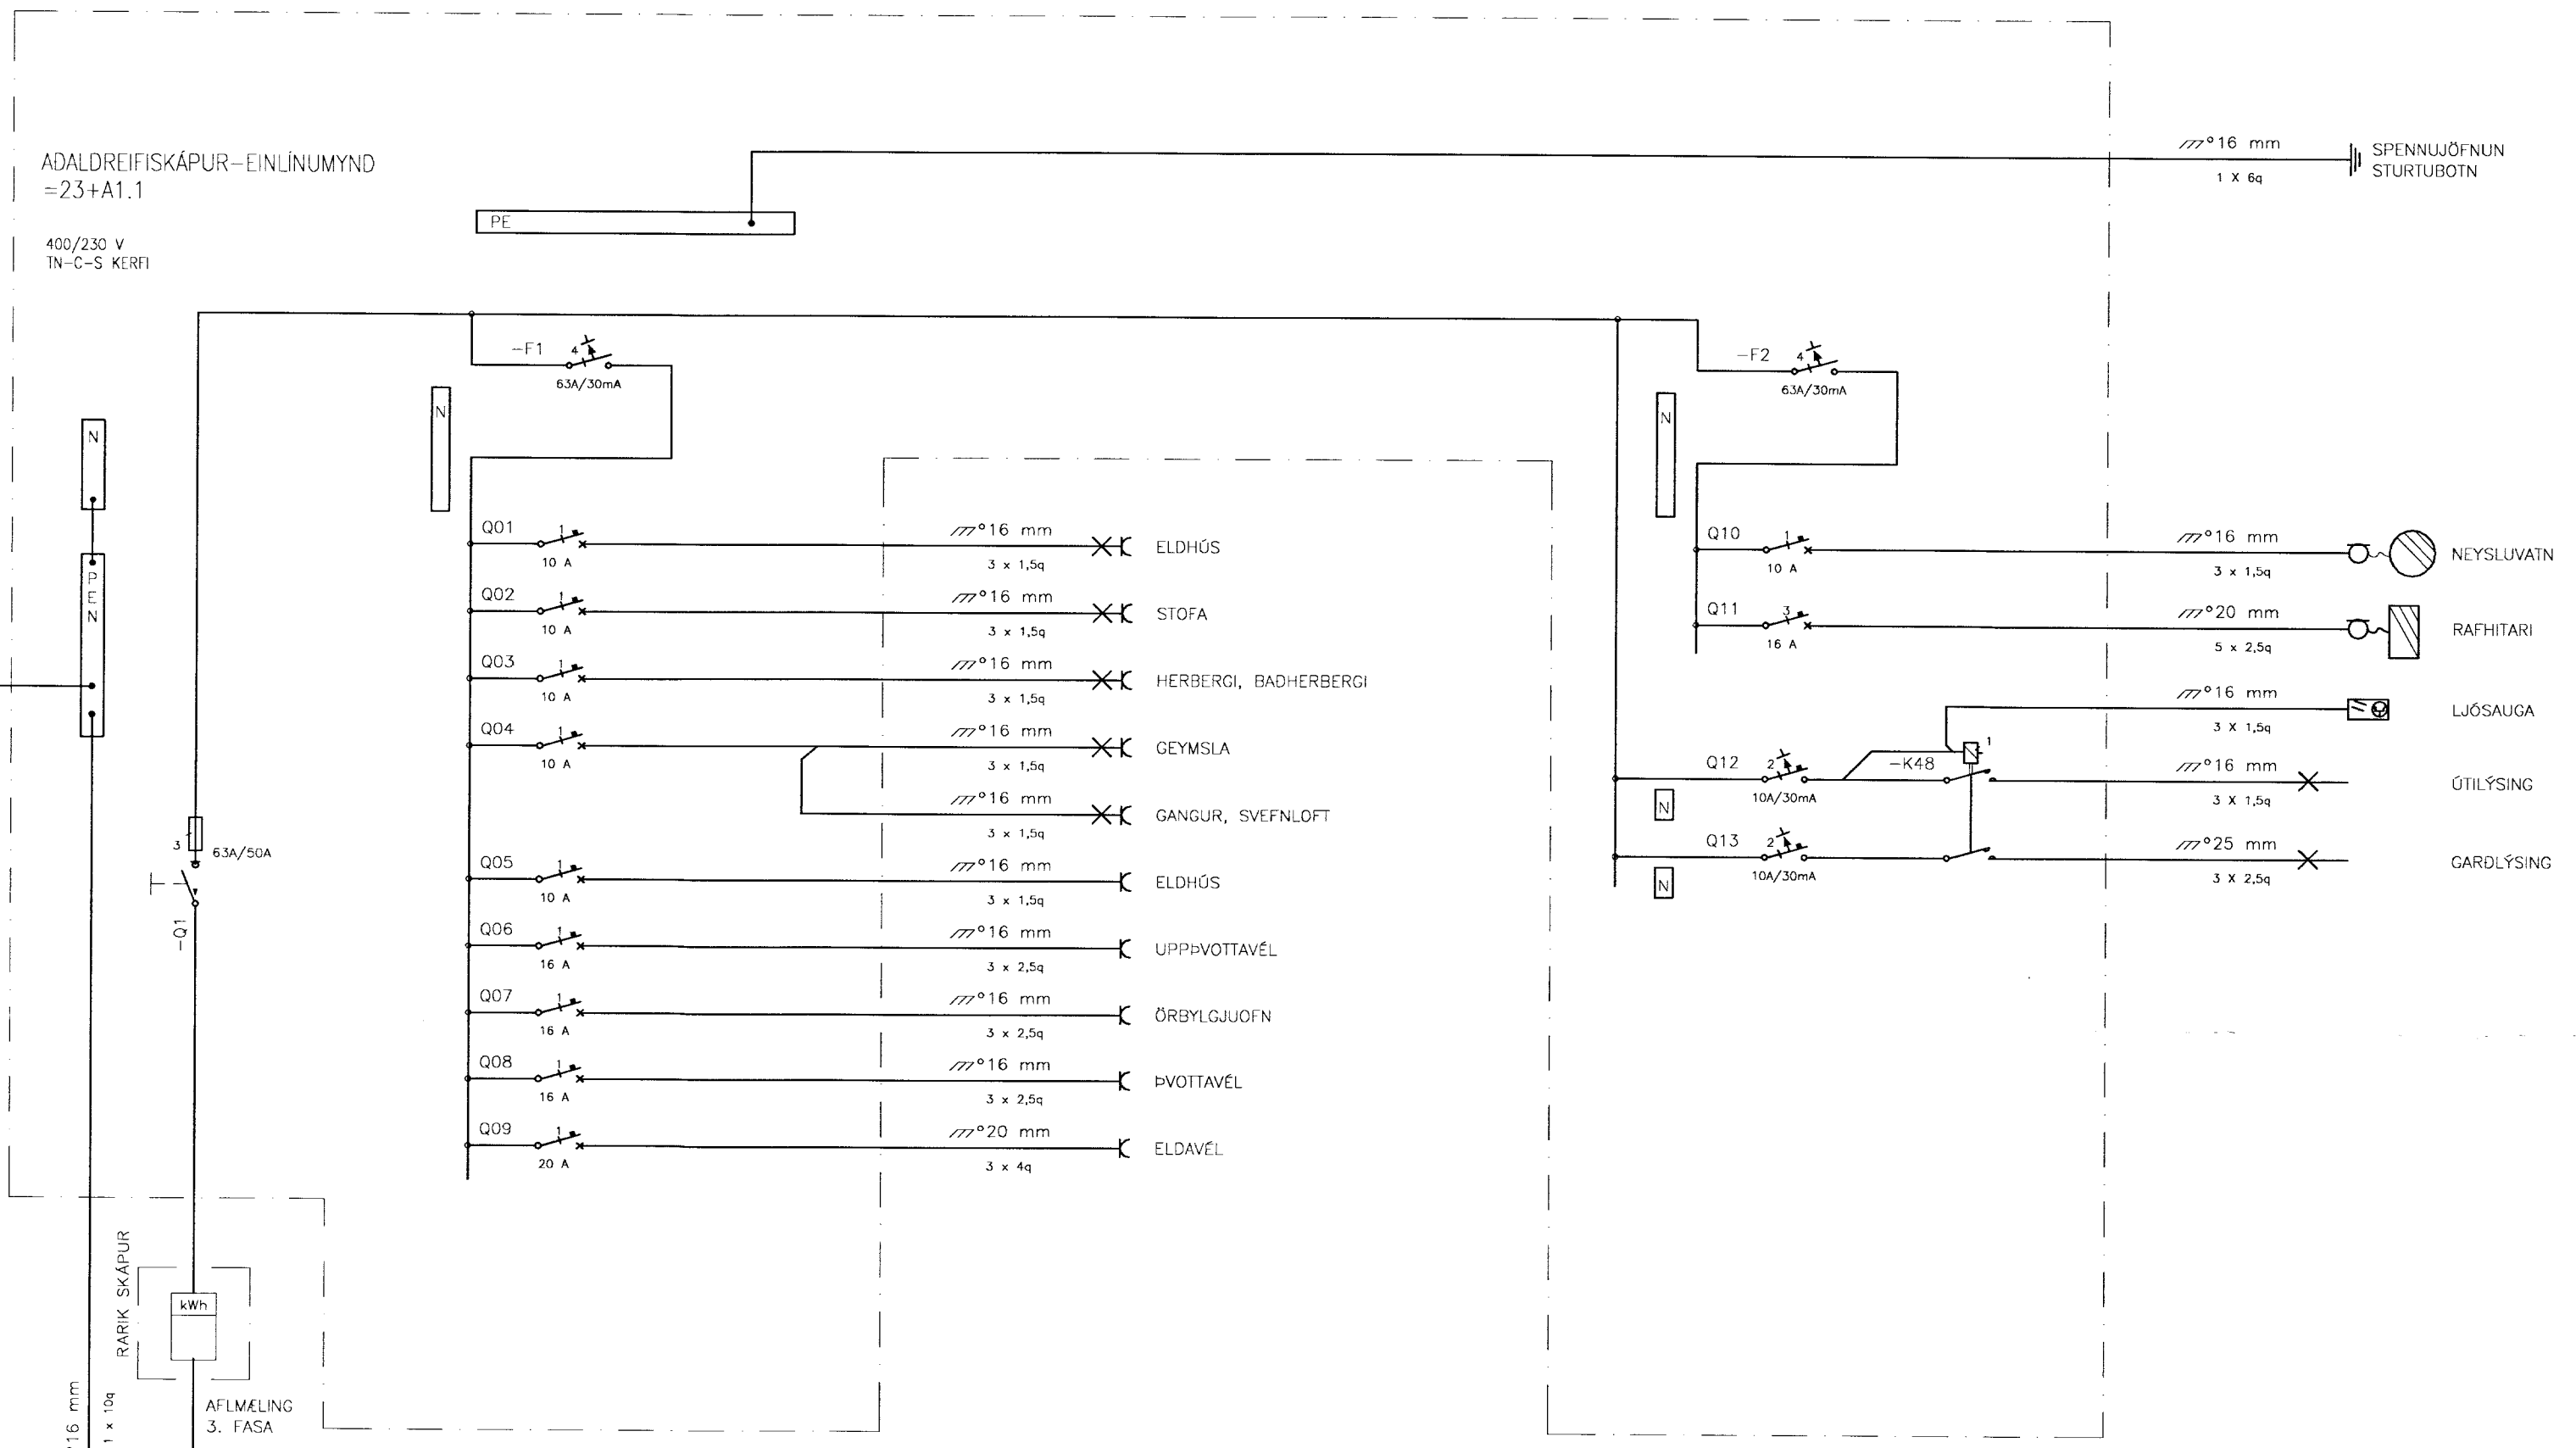

ADALDREIFISKÁPUR-EINLÍNUMYND
=23+A1.1
400/230 V
TN-C-S KERFI

Eigi má fjölfalda þessa teikningu til notkunar fyrir þröja aðila, né breyta henni án leyfis Rafteikningar hf.

TENGIKASSI
SÖKKULSKAUTS

KALT VATN
SPENNUJÖFNUN
VATNSINNNAK

HEIÐTAUG RARIK
3x63 A

RARIK SKÁPUR

AFMÆLING
3. FASA

VERKNÖMUR 0949	FLOKKUN &	VÍÐILUNDUR 8	FERLI =23	LYK
GERT B/S	SAMBYKKT	BLÁSKÓGARBYGGD	SETI +	STADUR
RAFTEIKNING HF RÚGULAVARAFERLEISUNAR CONSULTING AND TRADING		DREIFISKÁPUR =23+A1.1 EINLÍNUMYND	DAGSETNING 08.02.28	BLAD
			NÖMUR 23.3.101	ÓTGAFA

Drömför
3009492829