



Hjalmar Gunnarsson

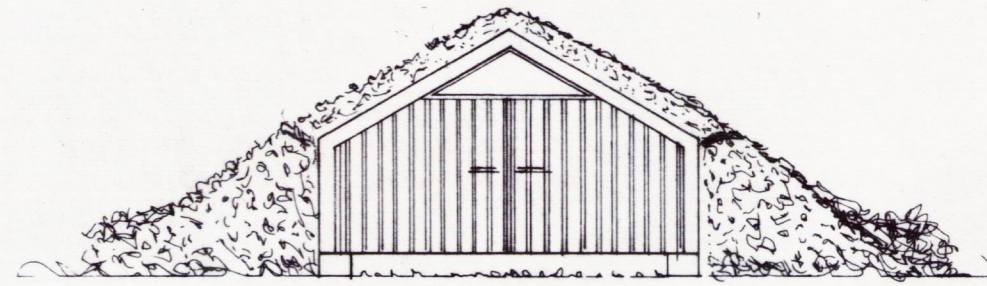


SUD-AUSTUR



NORD-VESTUR


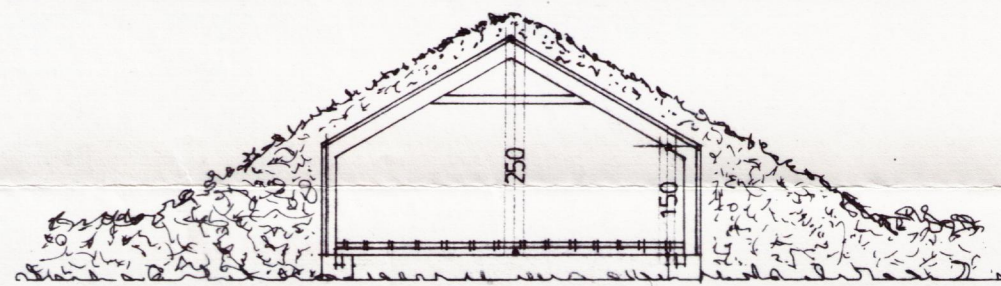


SNID A-A

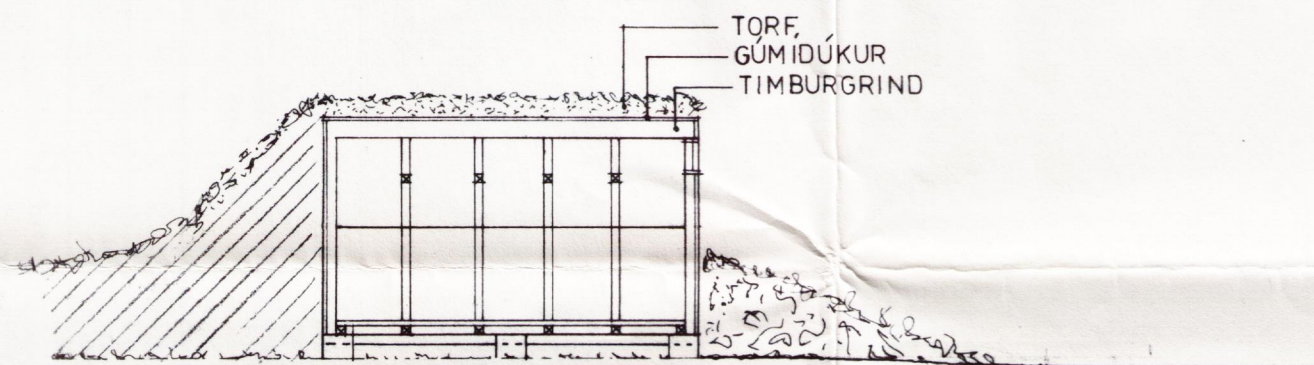

SNID B-B

TORF
GUMIDUKUR
TIMBURGRIND

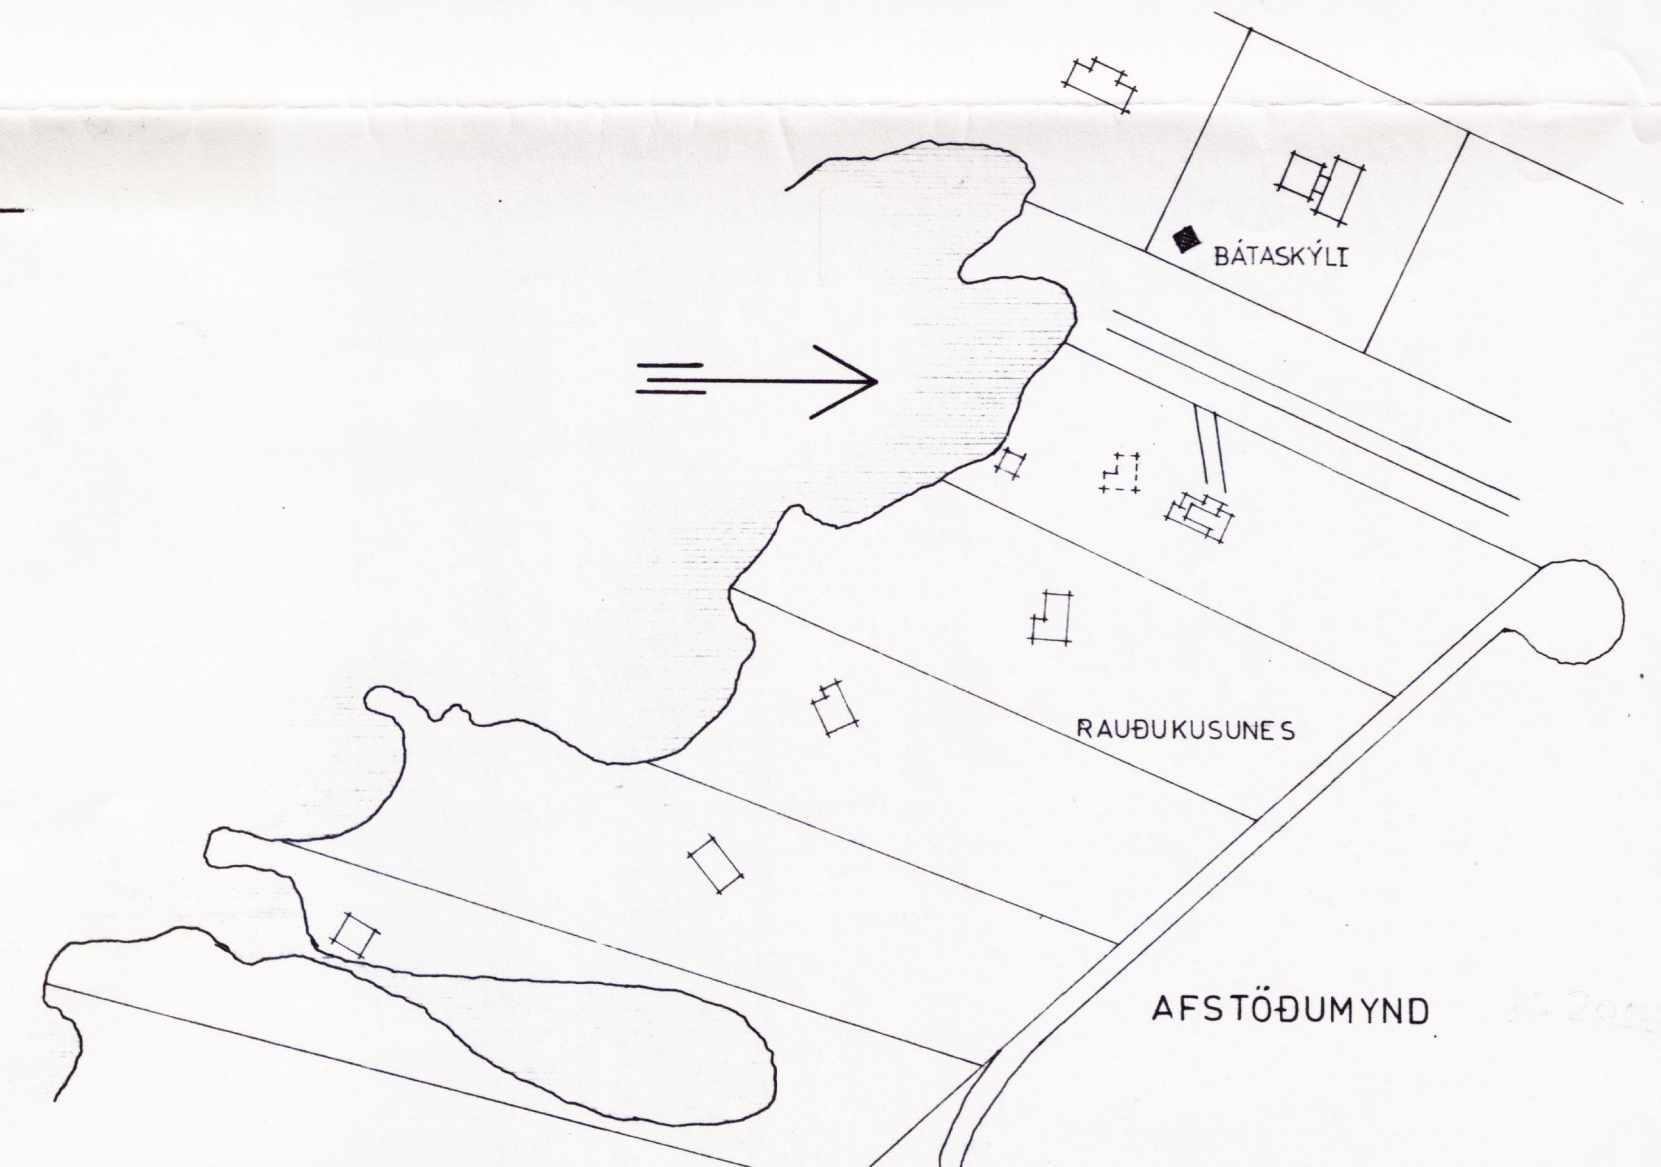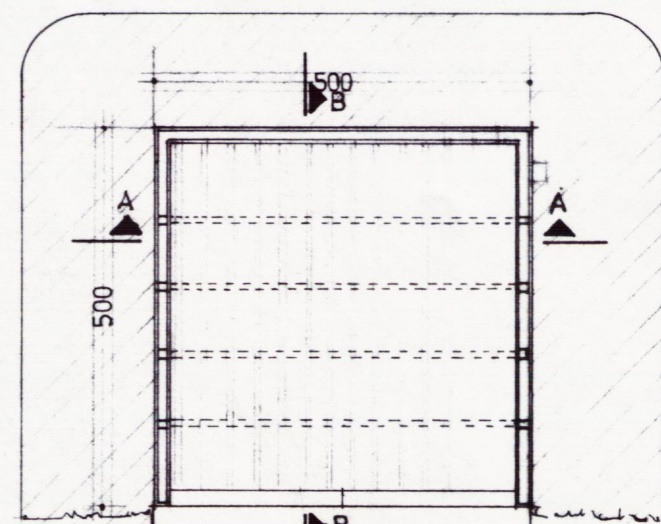

ARKITEKTASTOFAN VIÐ AUSTURVÖLL

BJARNI MARTEINSSON ARKITEKT FAI
JÓN BJÖRNSSON ARKITEKT FAI
KJARTAN JÓNSSON INNAH. ARK. FHI
PÓSTHÚSSTRÆTI 17, 101 REYKJAVÍK
SÍMAR 22565 - 14140

VERKEFNI
BÁTASKÝLI - RAUÐKUSUNESI
ÞINGVALLAVATN

VERK
GRUNNMYND, ÚTLIT, SNEIÐINGAR
OG AFSTOÐUMYND

TEIKN. NR.

A-2

Bjarni Marteinsson

SAMP.	DAGS	KVARDI	TEIKN	VERK NR
	25.06.85	1 2000 1:100	p d I / SH	
BR.				