
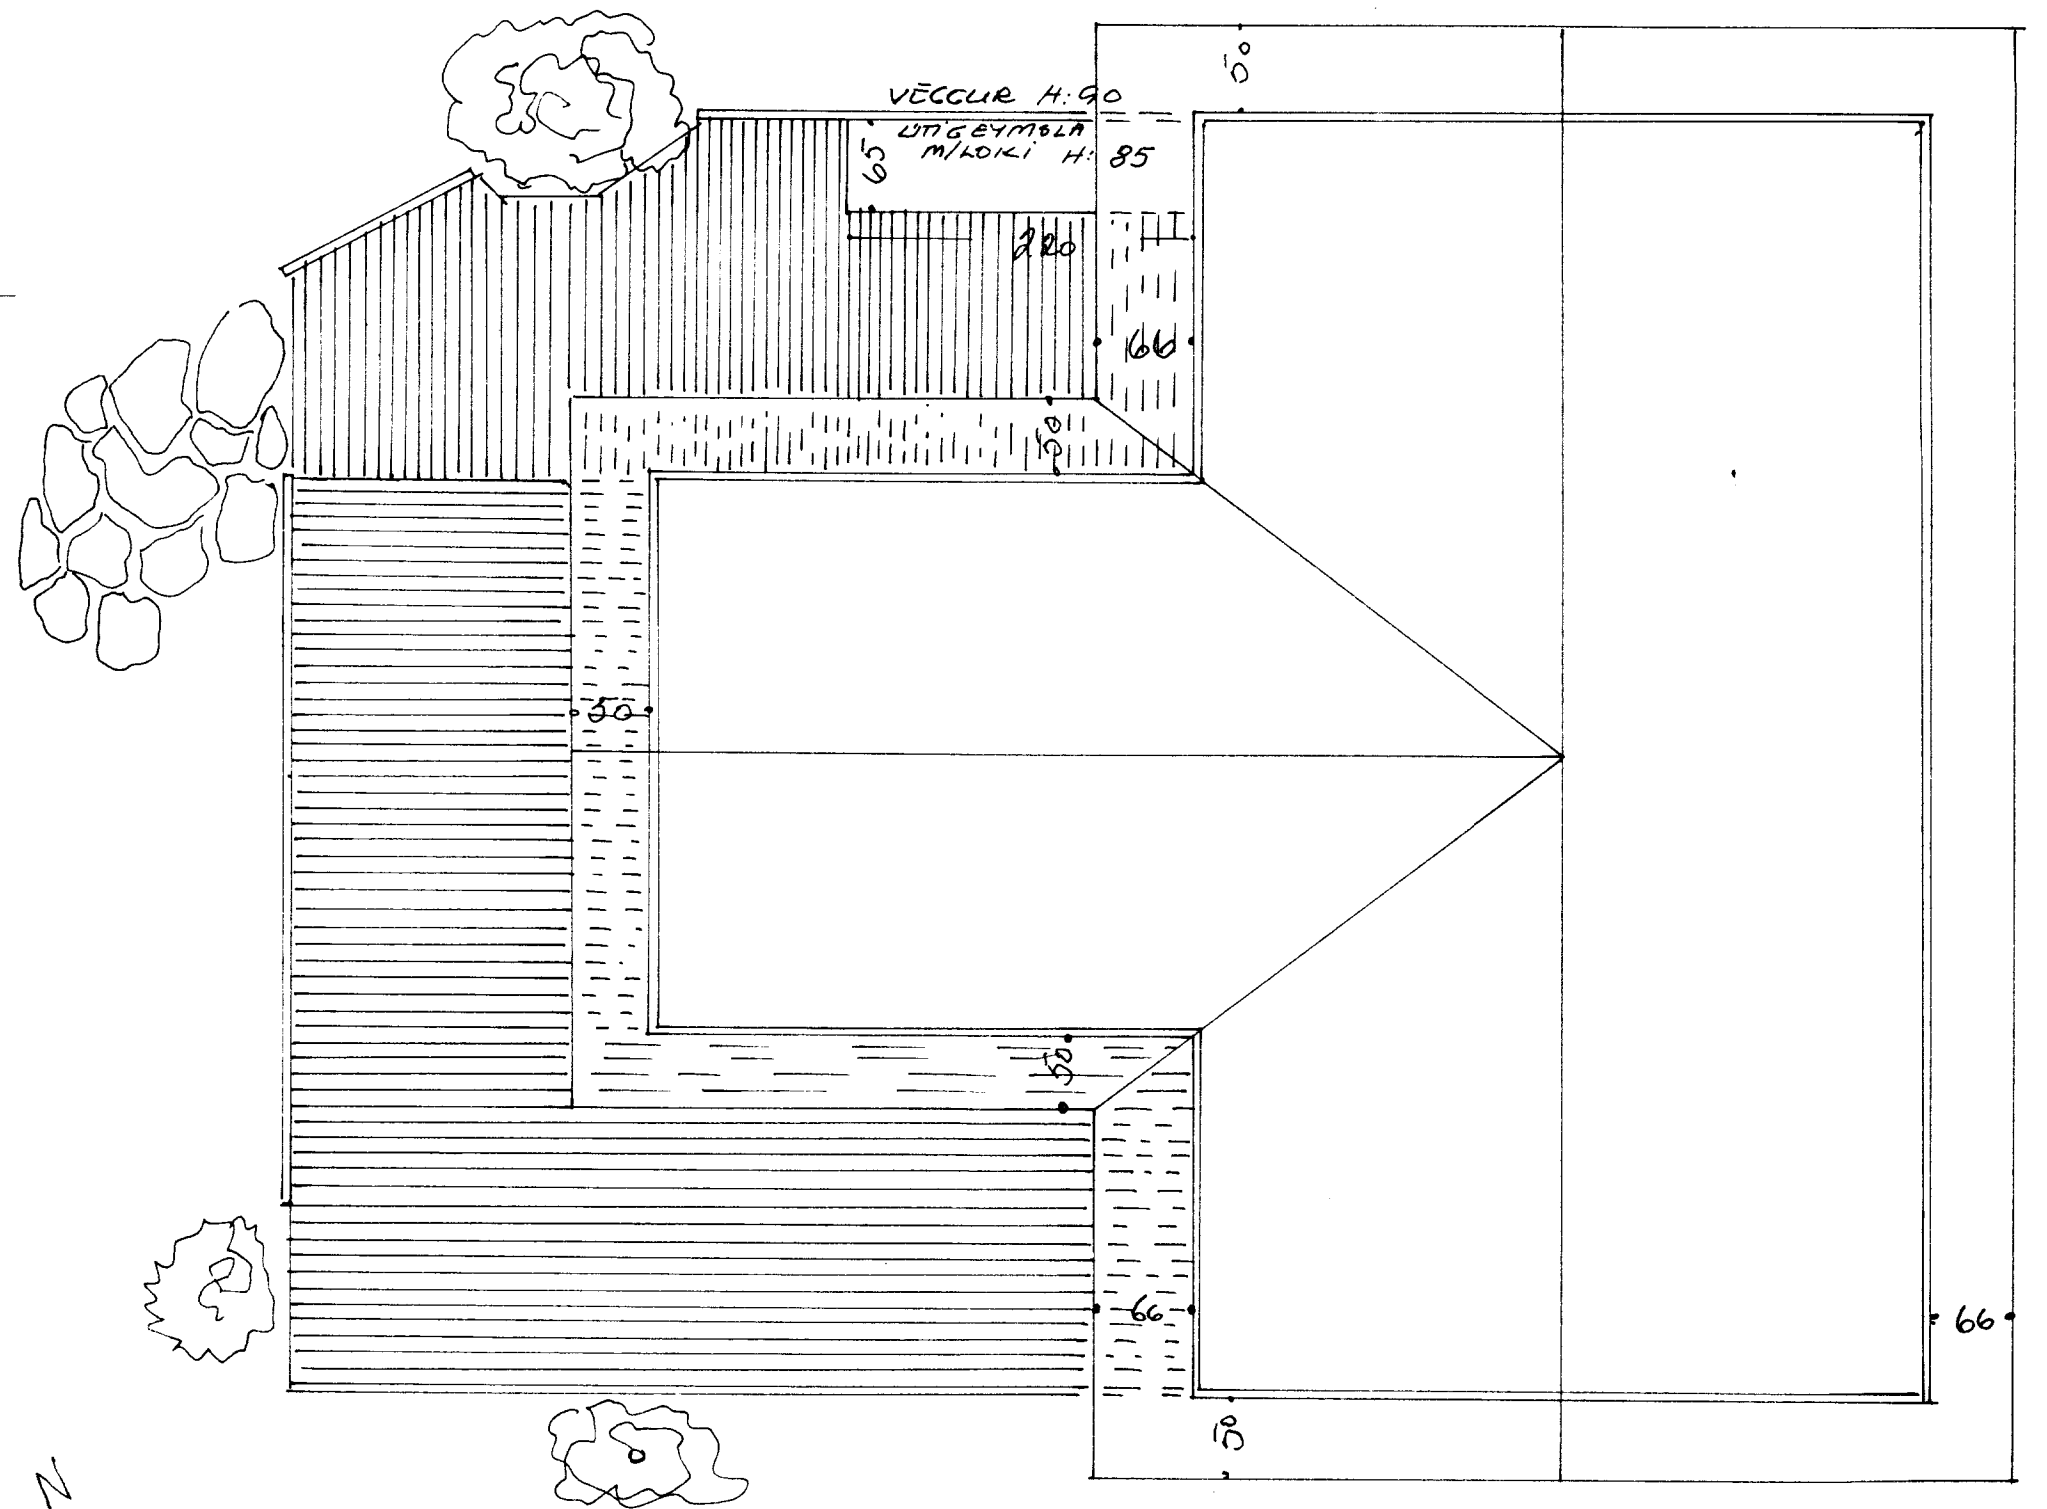


GRUNNTEIKNING AF SUMARHÚSI ÚR EIVINGUM  
FRÁ STÓLPA 5/F SELFOSSI. 1:50.

57m<sup>2</sup>

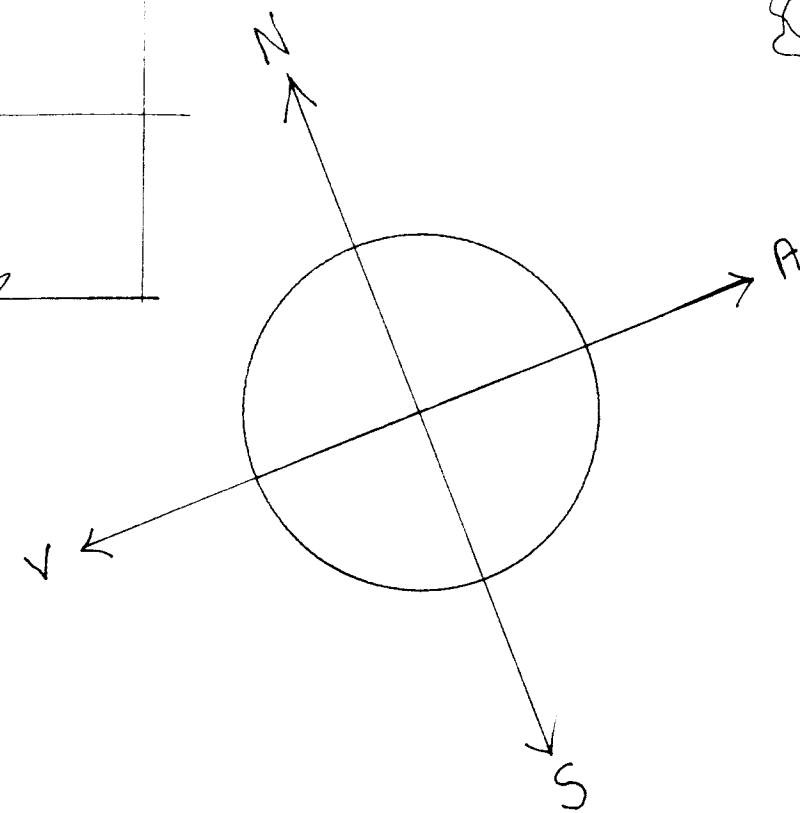

VERÖND ÁSAMT DAKTEIKNINGU 1:50.

Gamp. 2/83  
Hilmar Steinmann