



MÓTTEKIÐ

15. DES. 2008


Byggingafulltrúi uppsv. Árnassýslu og Flóahár.

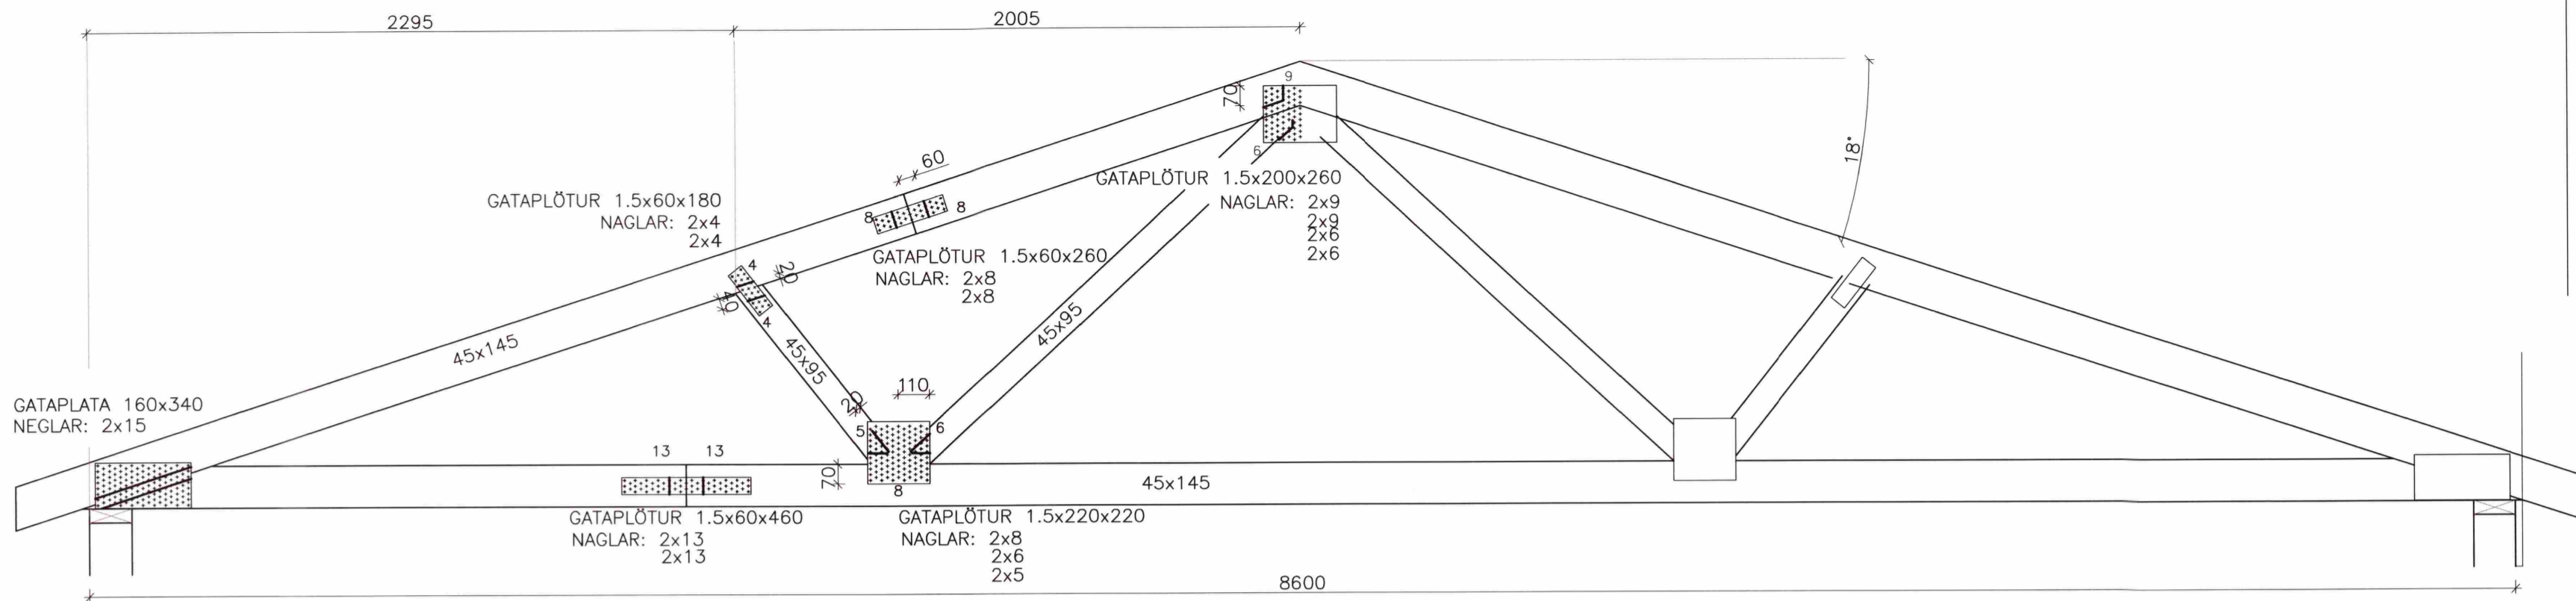


KRAFTSPERRA
1:50

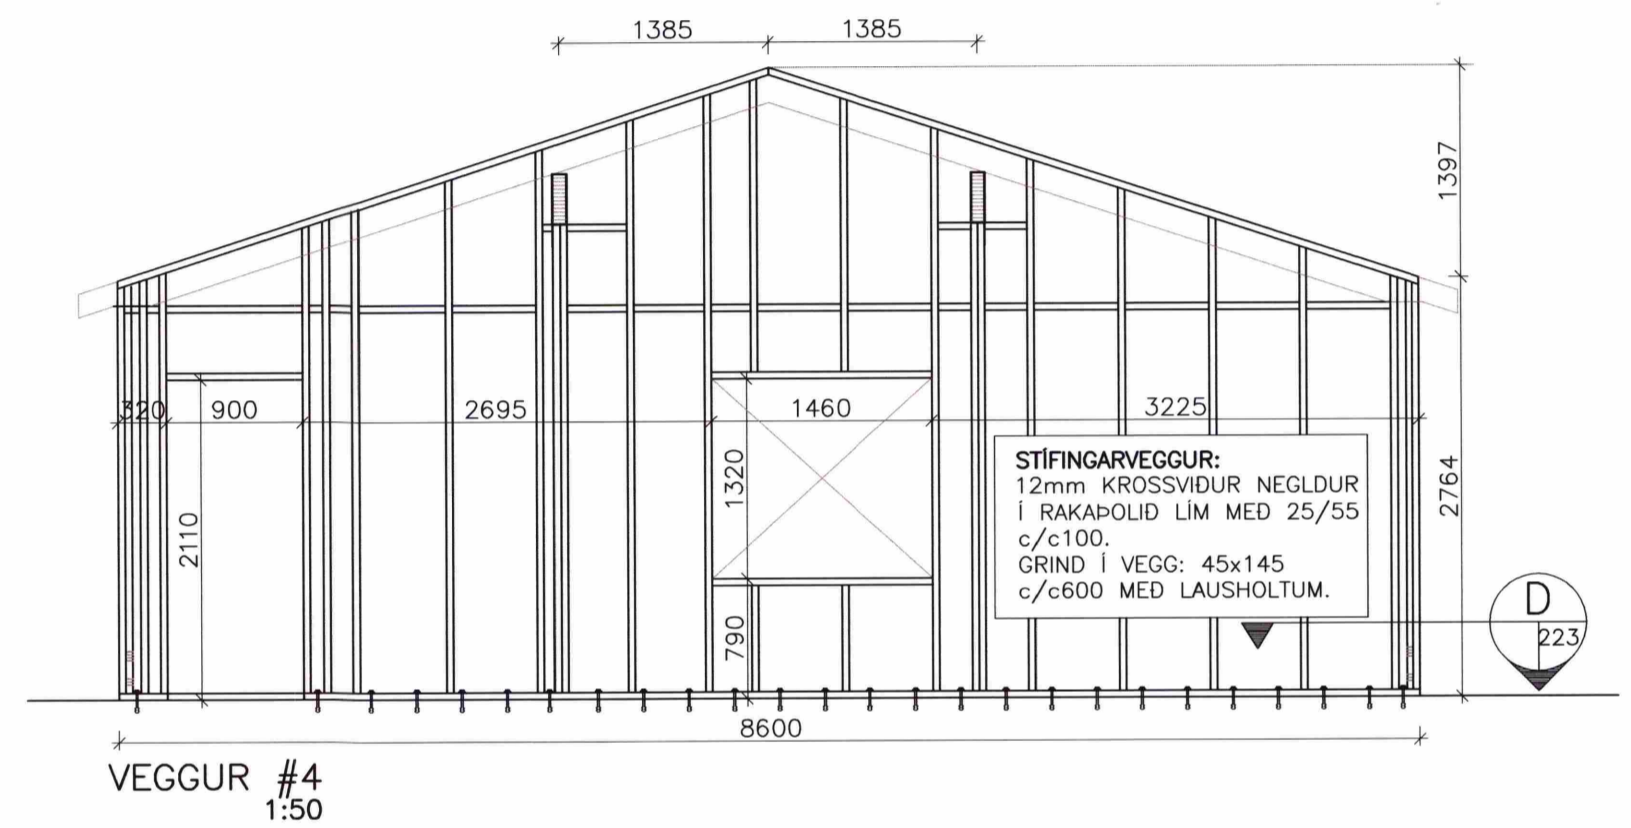

VEGGUR #4
1:50

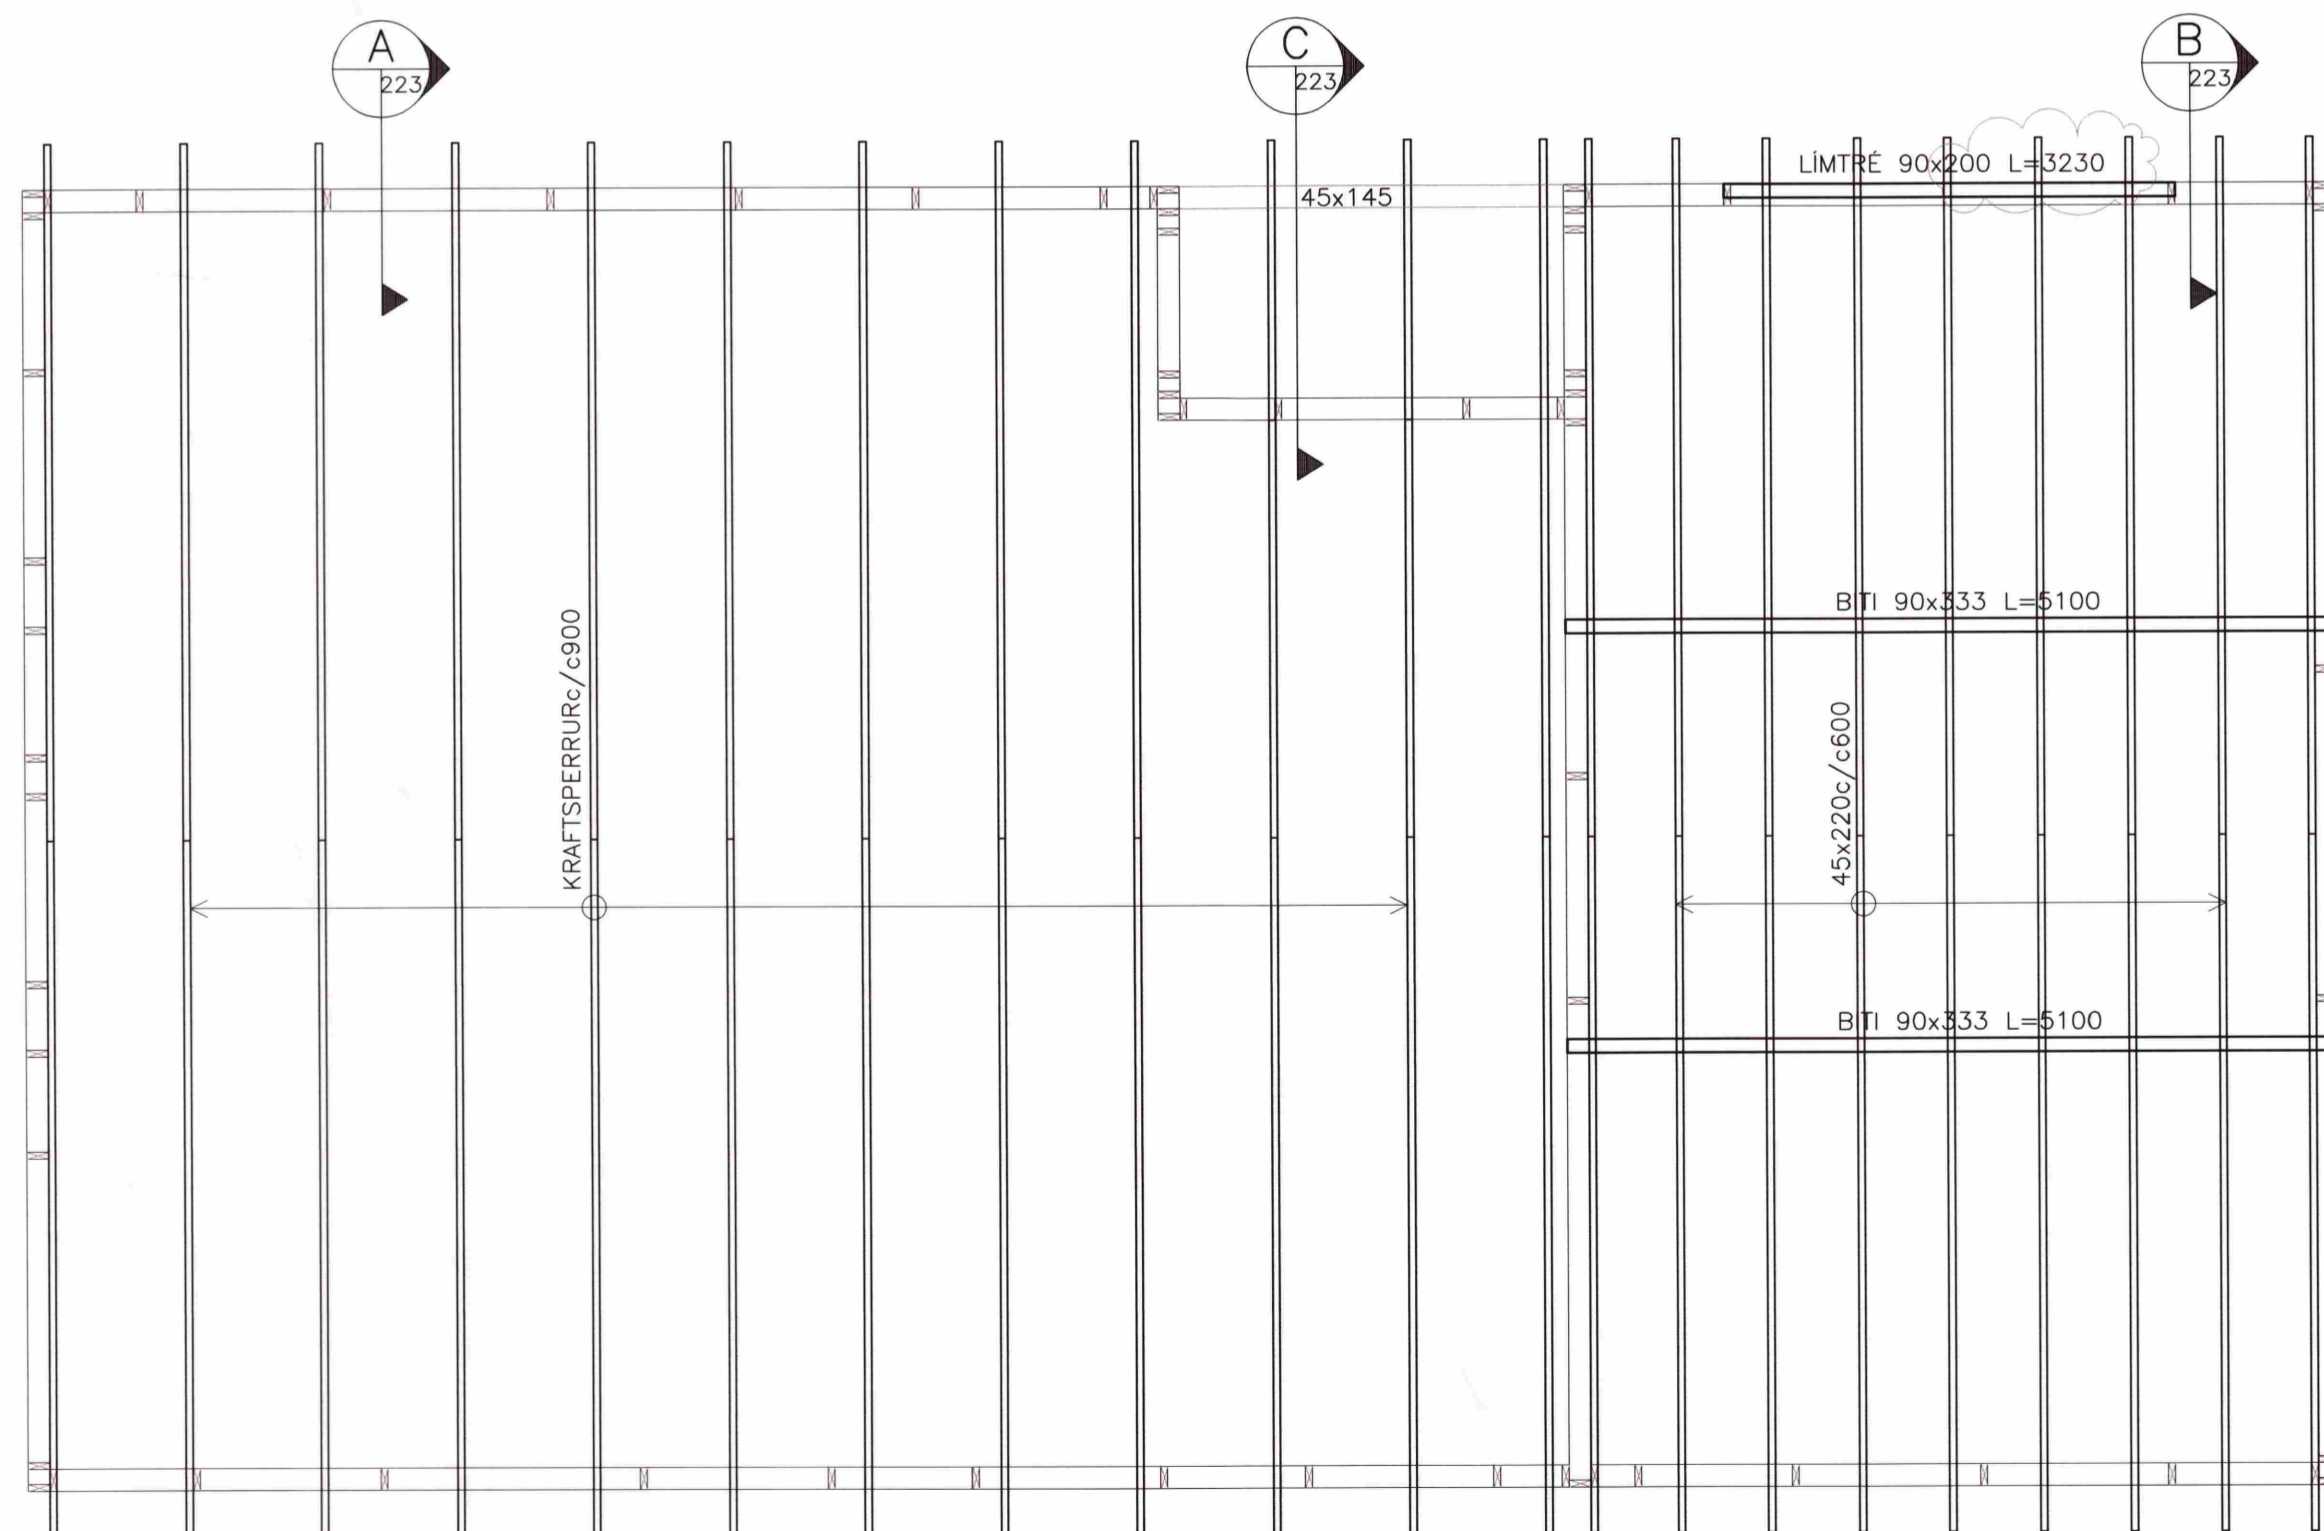

SPERRUR GRUNNMYND
1:50

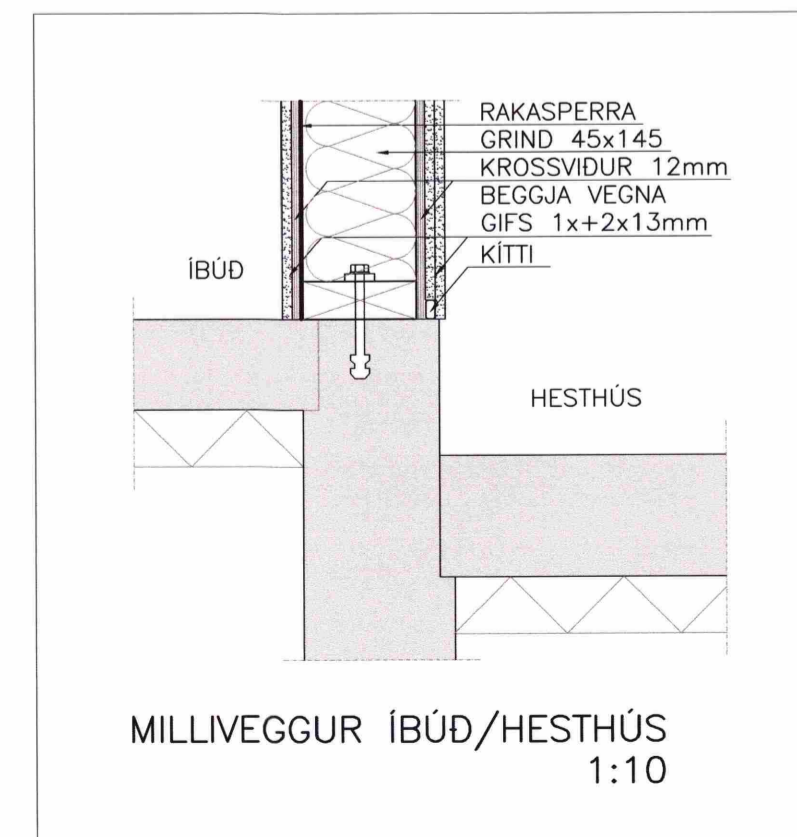

MILLIVEGGUR ÍBÚÐ/HESTHÚS
1:10

| BREYTINGAR | | | |
|------------|----------|--------------------|--------|
| Br.nr: | Dags: | Eðli breytingar: | Unnið: |
| 1 | 03.09.08 | BREIDD BÍSK.HURÐAR | SST |

ÁLFTADÆL, FLÓAHREPPI

| | | | |
|-----------------------------|-------------|-----------|------------|
| BURDARVIRKI; | Melikvarði | | |
| SPERRUR, -GRUNNMYND | 1:50 | | |
| KRAFTSPERRA | 1:20 | | |
| MILLIVEGGUR, -ÁSYND OG SNID | 1:50/1:10 | | |
| Hannað: | Teiknað: | Yfirfarð: | Dags: |
| | SST | GH | 08.08.2008 |
| Stöð á disk: | Skráarnafn: | Verknr. | Bl.nr. |
| | 08226-22 | 08226 | 222-1 |

Samþykkt: *[Signature]*

**VERKFRÆÐISTOFA
SUÐURLANDS EHF**

Austurvegur 5, 800 Selfoss, Sími: 482 3900, Fax: 482 3914, Netf: verksud@verksud.is