


SUÐUR

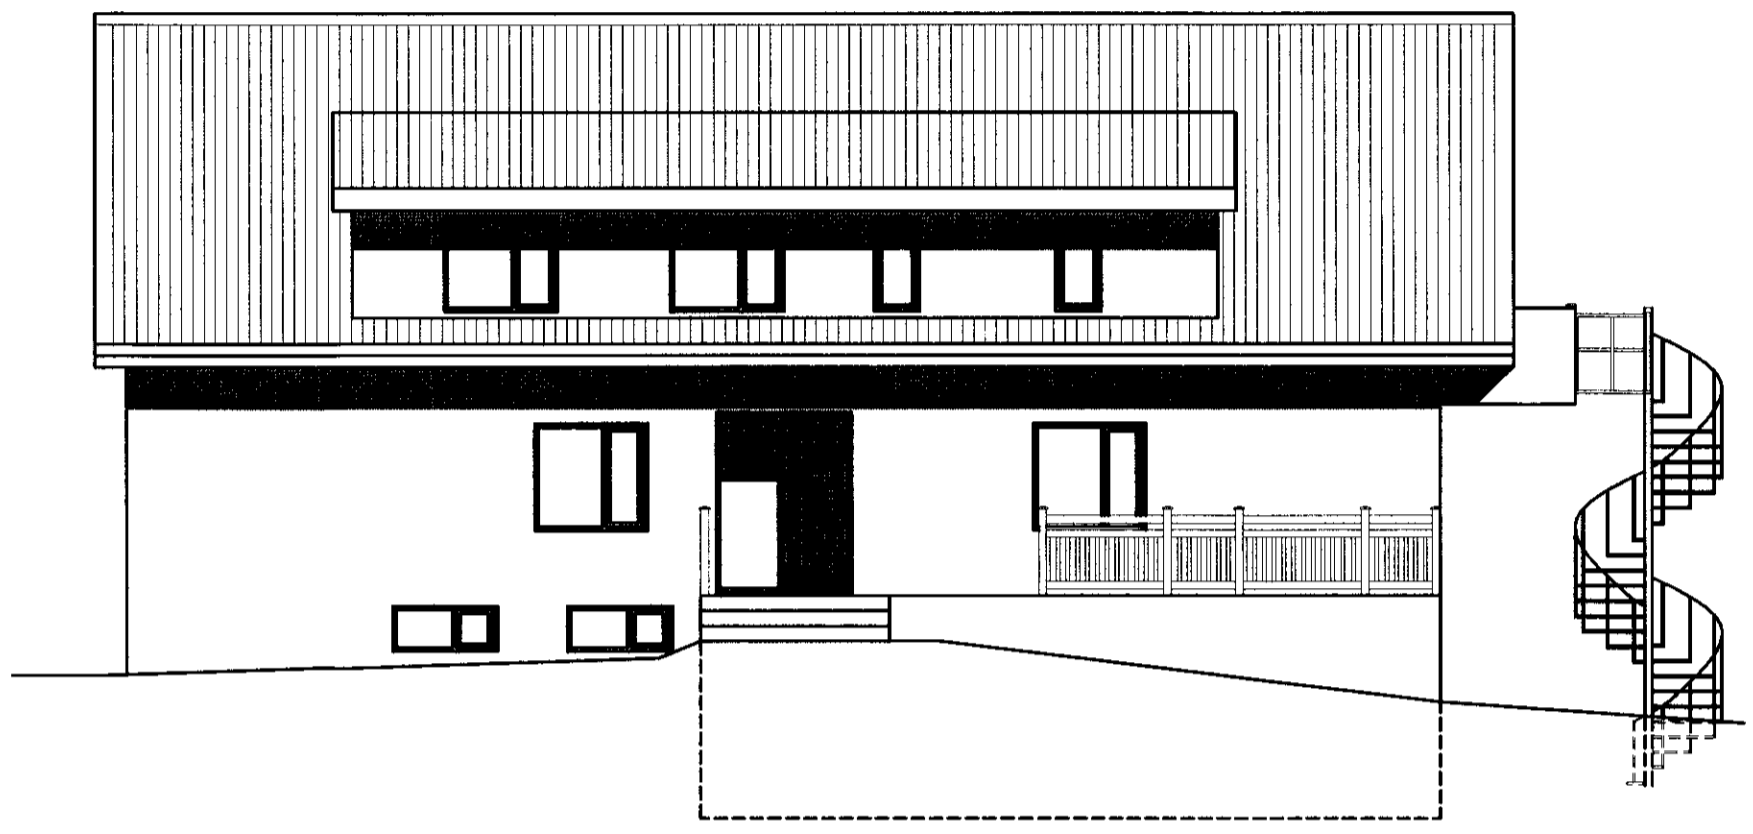

NORÐUR



AUSTUR



VESTUR

BREYTINGAR	1	DRÖG
VERKNÚMUR OG TEIKN.NR.: 05401 B01		
HEITI UPPDRÁTTAR: Grunnmynd 2.3.h. útlit, snið.		
DAGS: 10.02.10		
TEIKNAR: P. B. B.		
MÁL: 1:100		
VERK: Bítta, Flóahreppi, Árnassýslu		
AV TEIKNISTOFA A.V.J.	 Ólafur Guðmundsson ABALSTEINN V JÓLISSON Auðbrekku 6, 200 Kópavogi. Símar 554-9673 & 590-0172 email: o.g@aball.stu	