



**MÓTTEKIÐ**  
 11. SEPT. 2008  
 Byggingafráttírói uppss. Ármessýsla og Flóahúsi.


**F1**  
 ÍSTEYPT FESTING  
 20 STK.  
 Mkv. 1:10

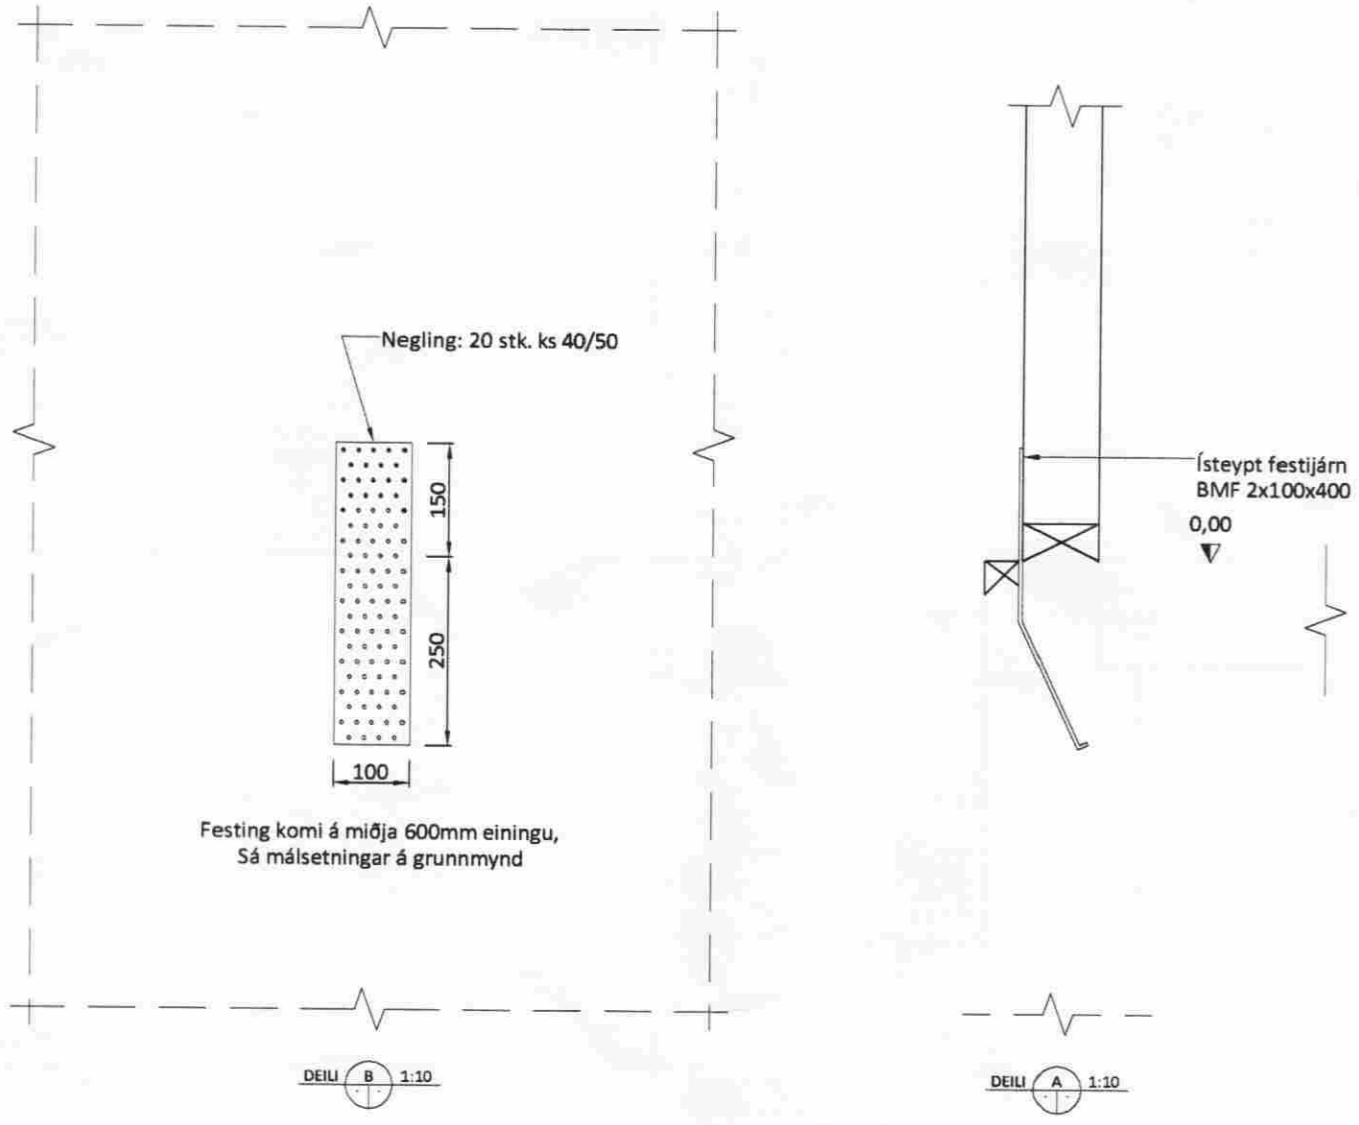


**F2**  
 ÍSTEYPT FESTING  
 77 STK.  
 Mkv. 1:10

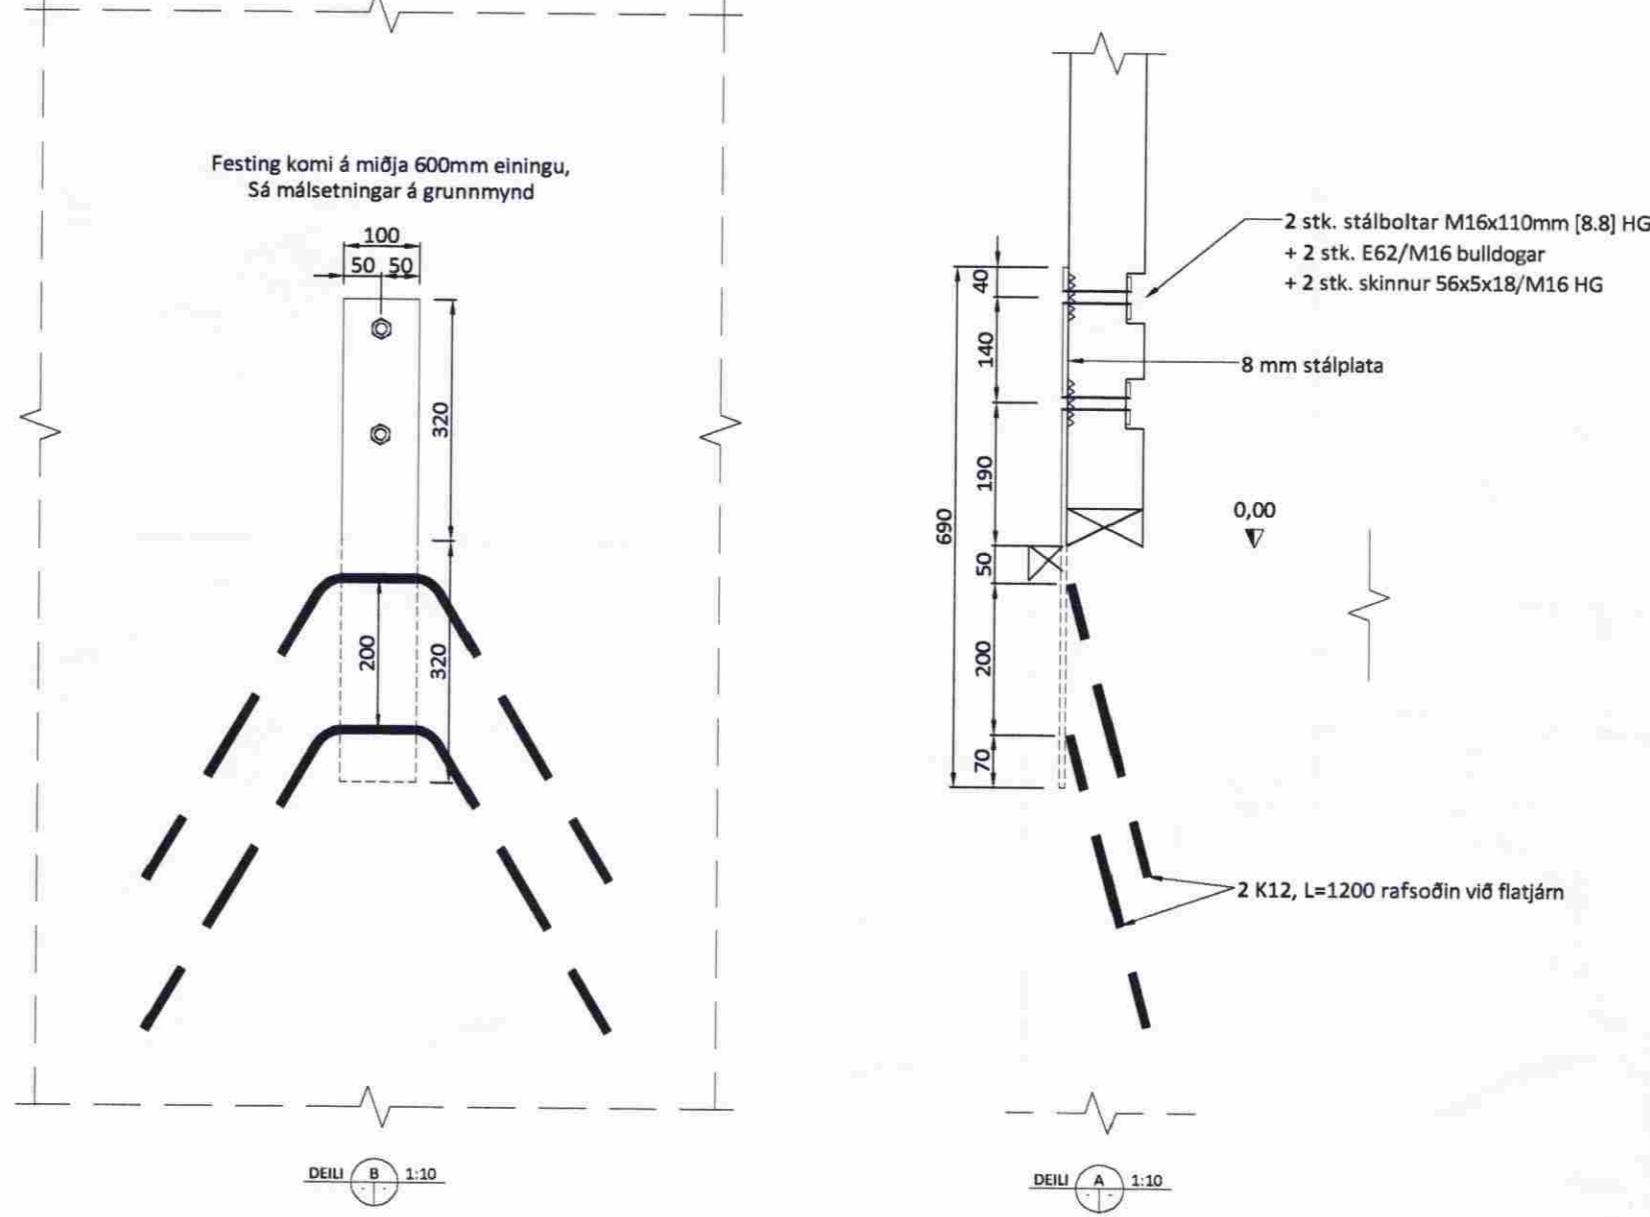


**F3**  
 ÍSTEYPT FESTING  
 23 STK.  
 Mkv. 1:10

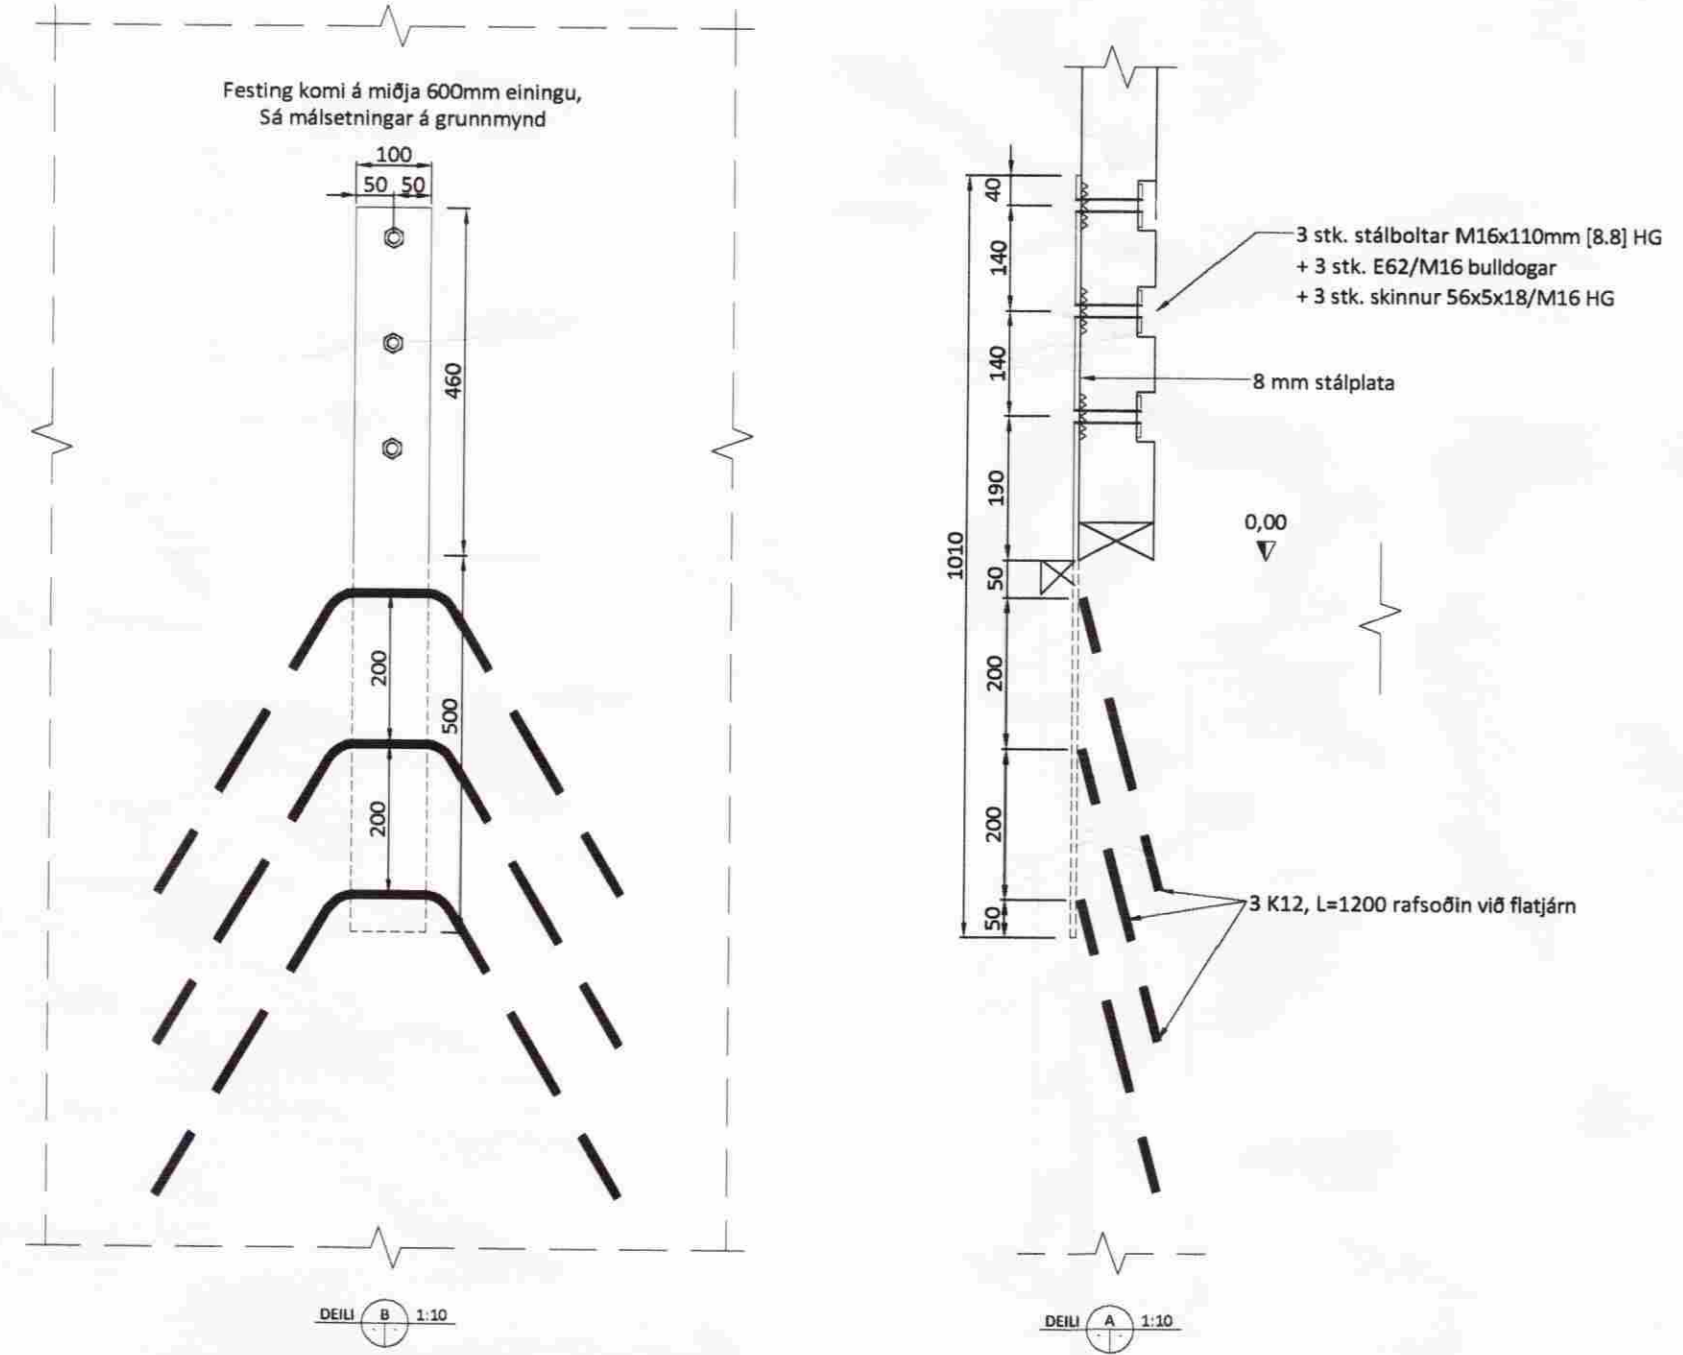

**F4**  
 ÍSTEYPT FESTING  
 20 STK.  
 Mkv. 1:10

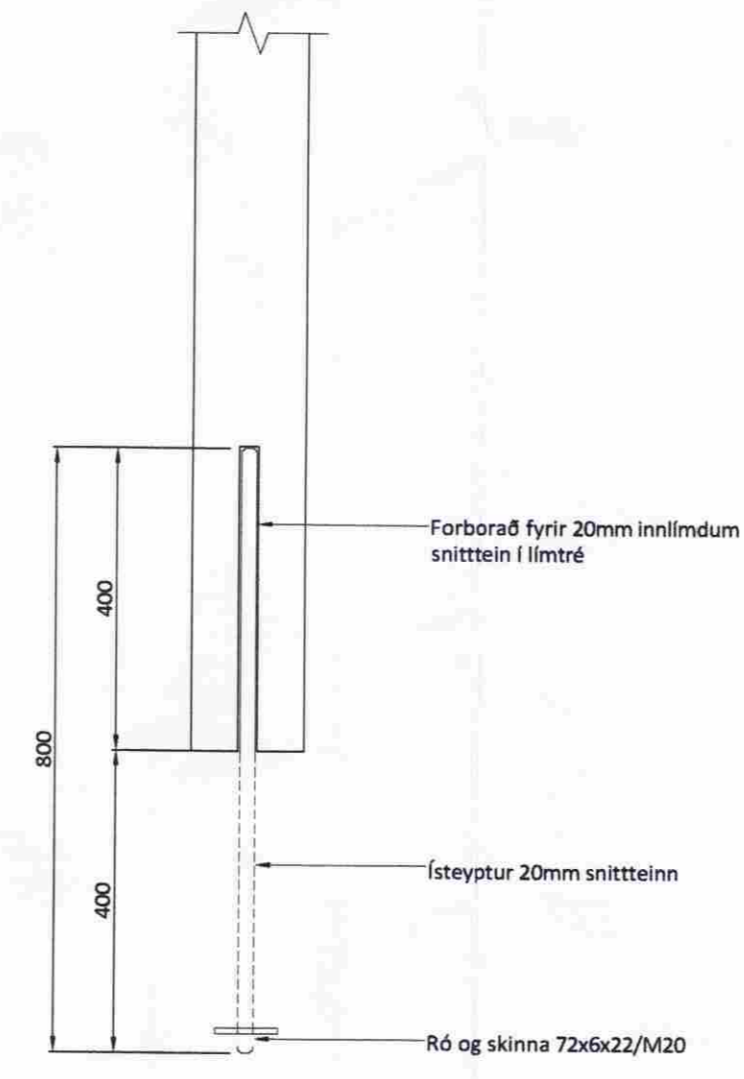

**F5**  
 ÍSTEYPT FESTING  
 2 STK.  
 Mkv. 1:10

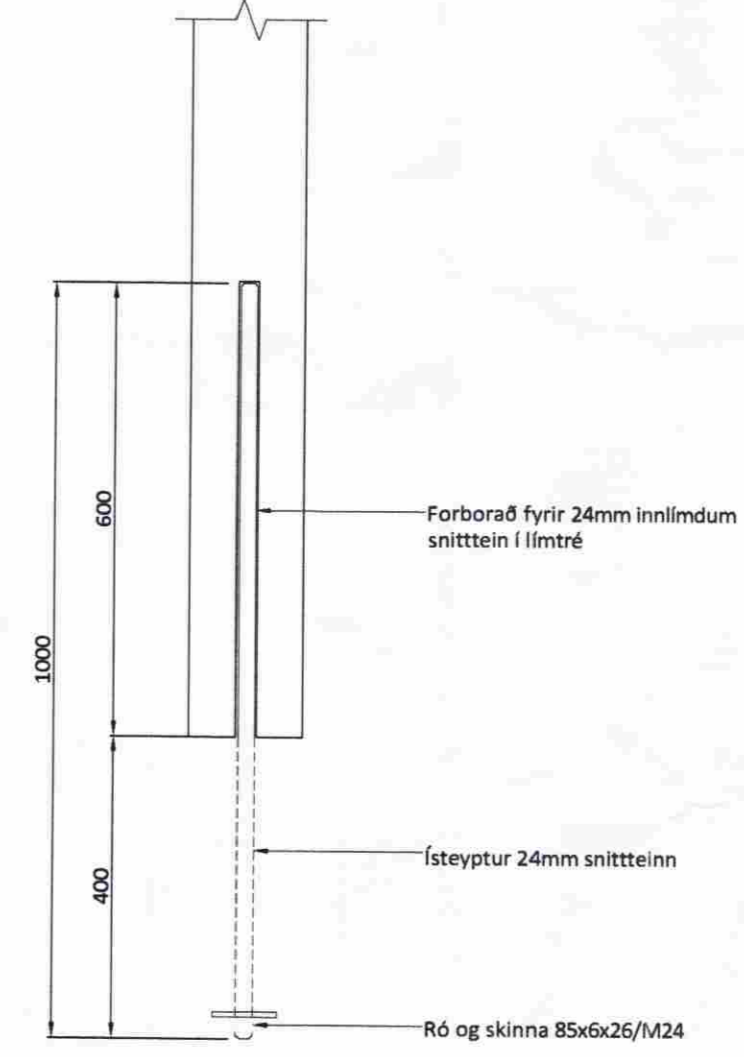

|   |                   |                         |                             |
|---|-------------------|-------------------------|-----------------------------|
| Út  | 11.06.08          | VA                      | Frumtöggáfa                 |
| Útgáfa:   | Dagsetn:          | Af:                     | Skýring:                    |
| <b>Verksmiðjan</b><br>teikni- & verkfræðisjónusta       |                   |                         |                             |
| Fossmes A, 800 Selfoss, S:482 1166, www.verksmidjan.net |                   |                         |                             |
| Íbúðarhús<br>Flóahrepp, Landnr. 215456                  |                   |                         | Teiknúmer:<br><b>120-03</b> |
| Burðarvirki:<br>Ísteyptar festingar                     |                   |                         | Mælikvæði:<br>1:10          |
| Hannað: Valur Arnarson                                  |                   | Teiknað: Valur Arnarson |                             |
| Dagsetning: 11.06.2008                                  | Verknúmer: 08 005 | Frumstærð: A1           |                             |
| Ábyrgðarm. og réttihafi: Valur Arnarson                 |                   | 051073-5099             |                             |