




SUDUR

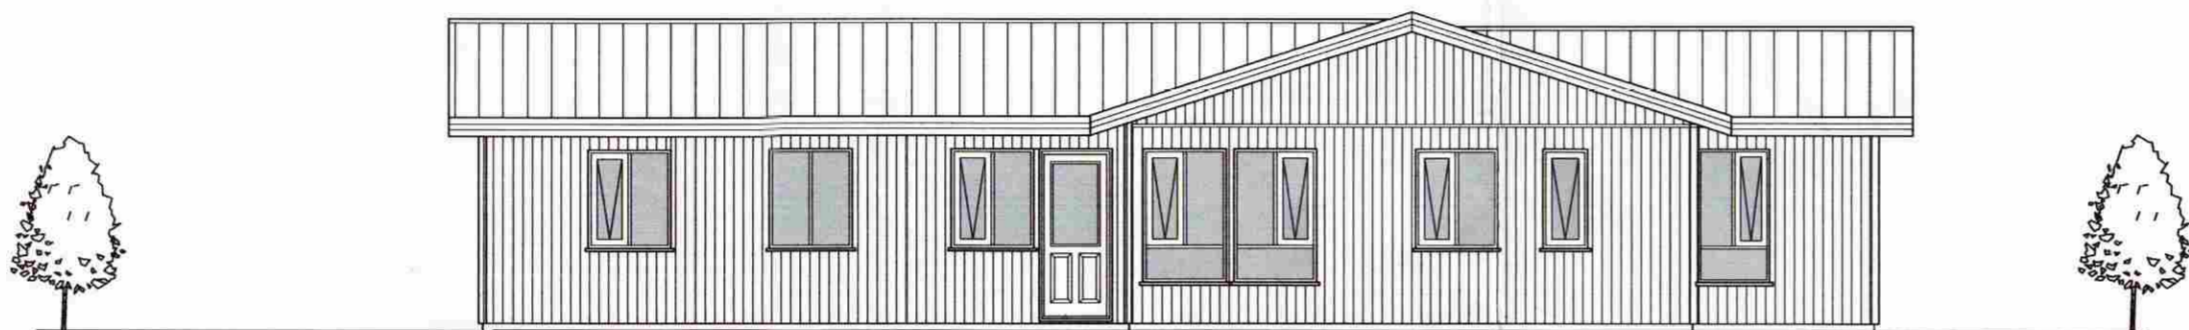

VESTUR

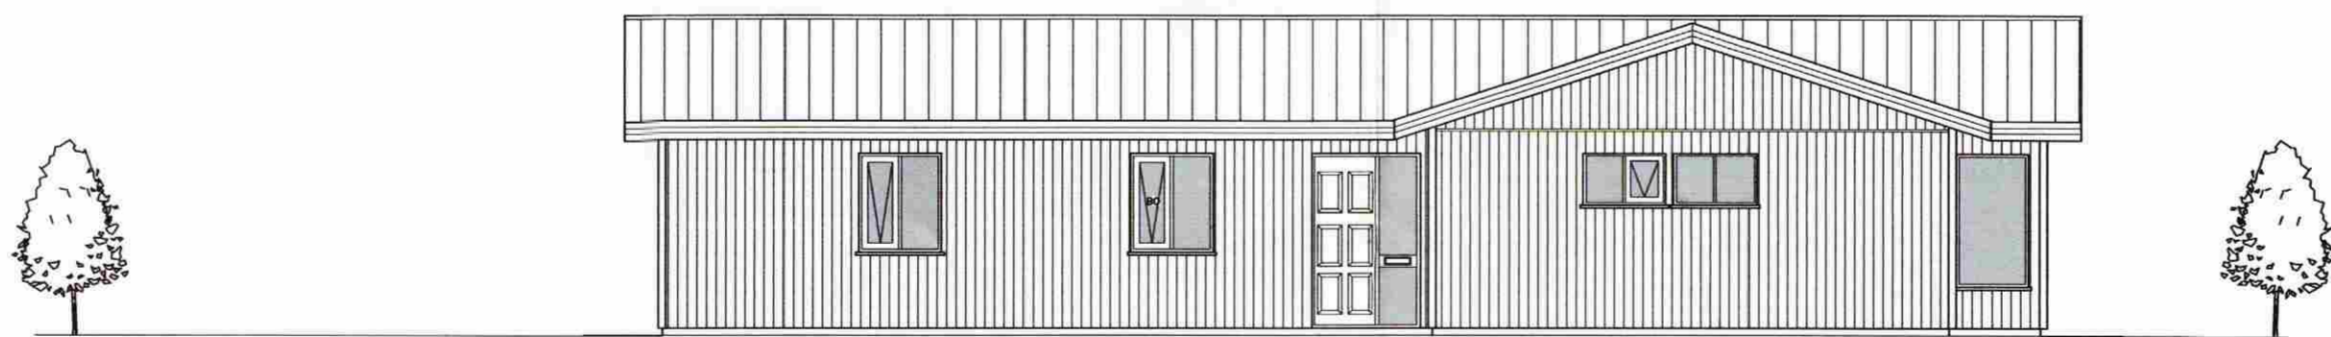

NORÐUR

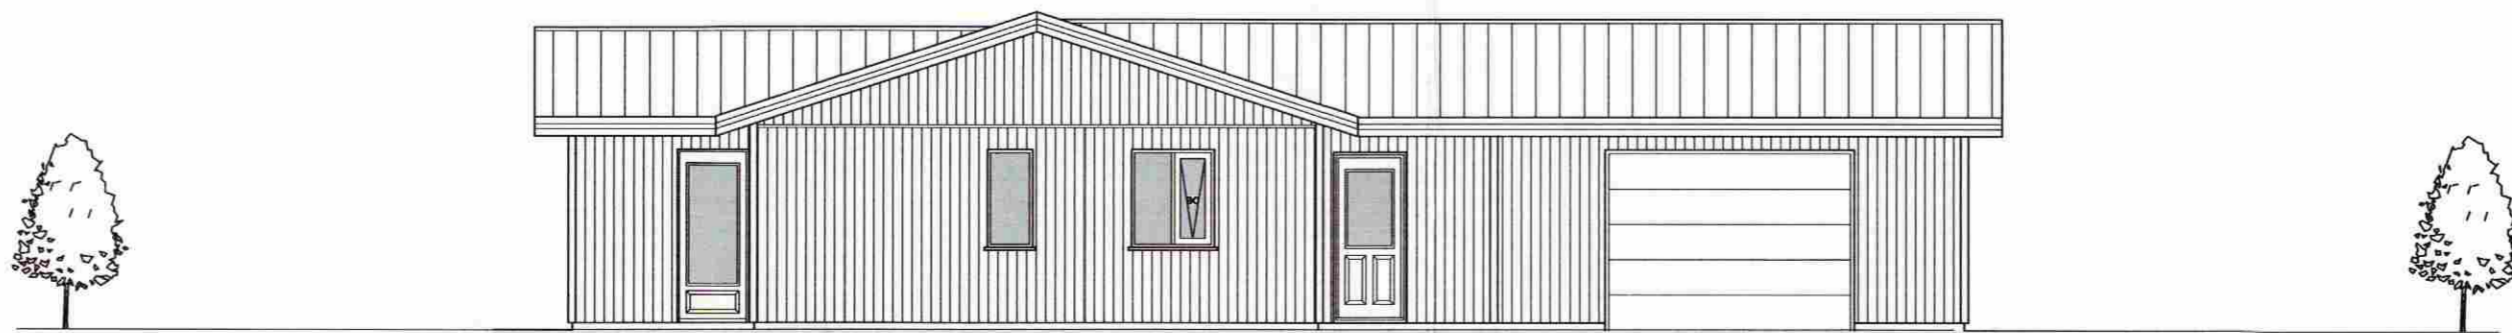

AUSTUR

SAMÞYKKT

19 SEPT. 2008

Stefn Kjartan
Byggingaulltrúi uppst. Ámessýslu og Flóahrr.



AUSTURVEGI 69 800 SELFOSSÍ
SÍMI 487 3850 FAX 487 3851
NETFANG: sgrhus@sgrhus.is
VEFFANG: www.sgrhus.is

es

TEIKNISTOFAN SUÐURLANDSBRAUT 48
S: 588-7344 FAX: 588-7343
NETFANG: kastor@simnet.is

EFRI GEGNISHÓLAR FLÓAHREPPÍ

Utlit MKV: 1:100

MARK:

HANNAÐ: Kjartan TEIKNAD: Bjarni Heiðar MKV:

VERKNUMÉR: 8058 SKRÁARNAFN: Vnr.8058 KLÆNGSEL.dwg

ÞAGSETNING: 20.05.2008 SAMÞYKKT: *Stefn Kjartan* TEIKNING NÚMÉR:

A04

121066-5809