



EN-120 G-175-45 G-175-45 EN-120

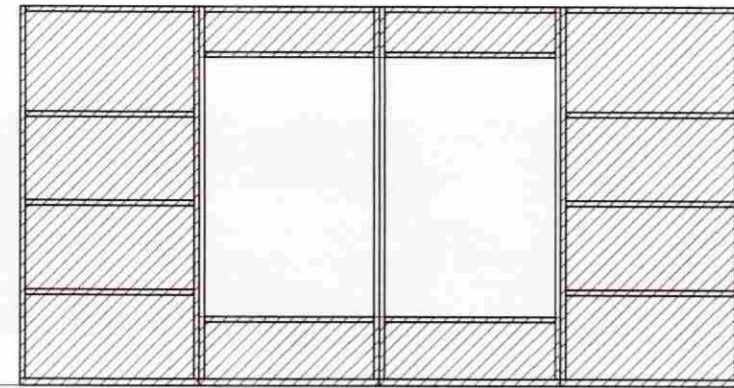


VEGGUR 1

EN-120-H-V HURB-104

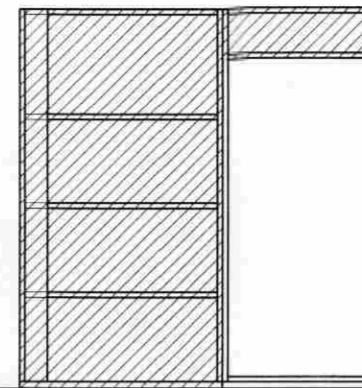


VEGGUR 2

EN-120 G-130-90 EN-120 EN-120 HURB-120-H G-130-90-V G-130-90-H G-130-90 EN-120-H-H

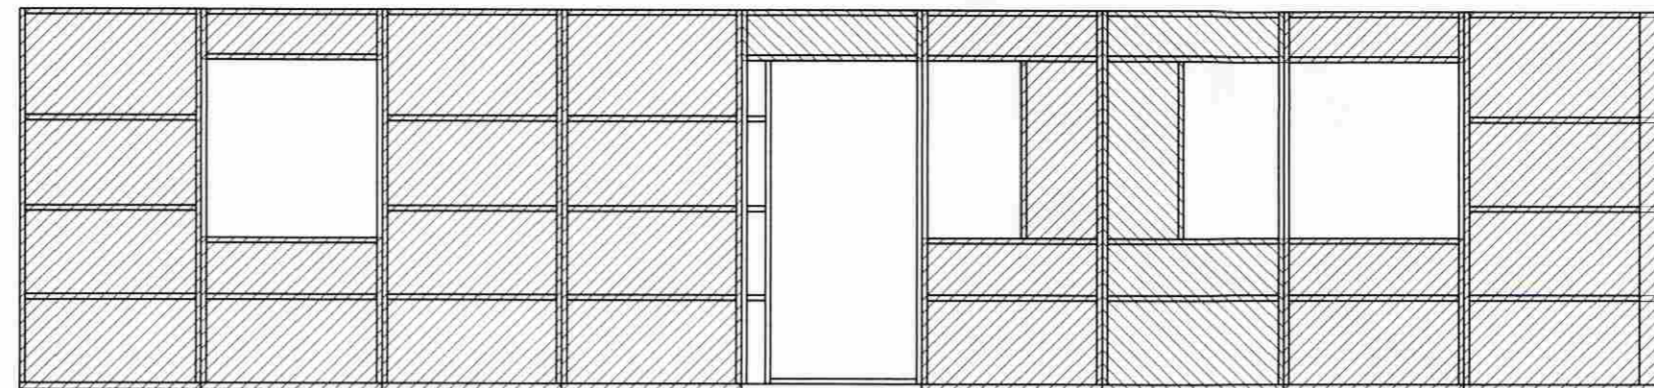


VEGGUR 3

EN-120 EN-120 G-130-90-H EN-120 G-130-90 EN-120

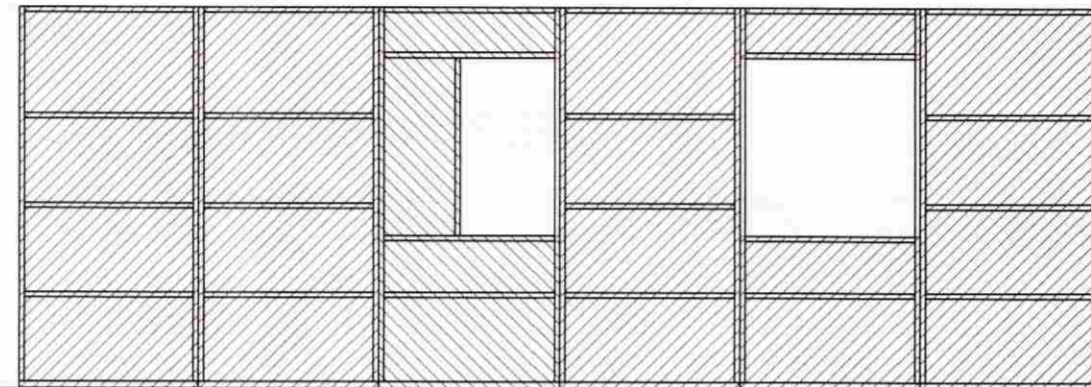


VEGGUR 4

EN-120-H-V EN-120 G-130-90 EN-120 EN-120 G-130-90 EN-120 SAMST.-157 EN-83 G-130-90-V EN-120 HURB-120-V EN-120 EN-120 G-175-45-H-H

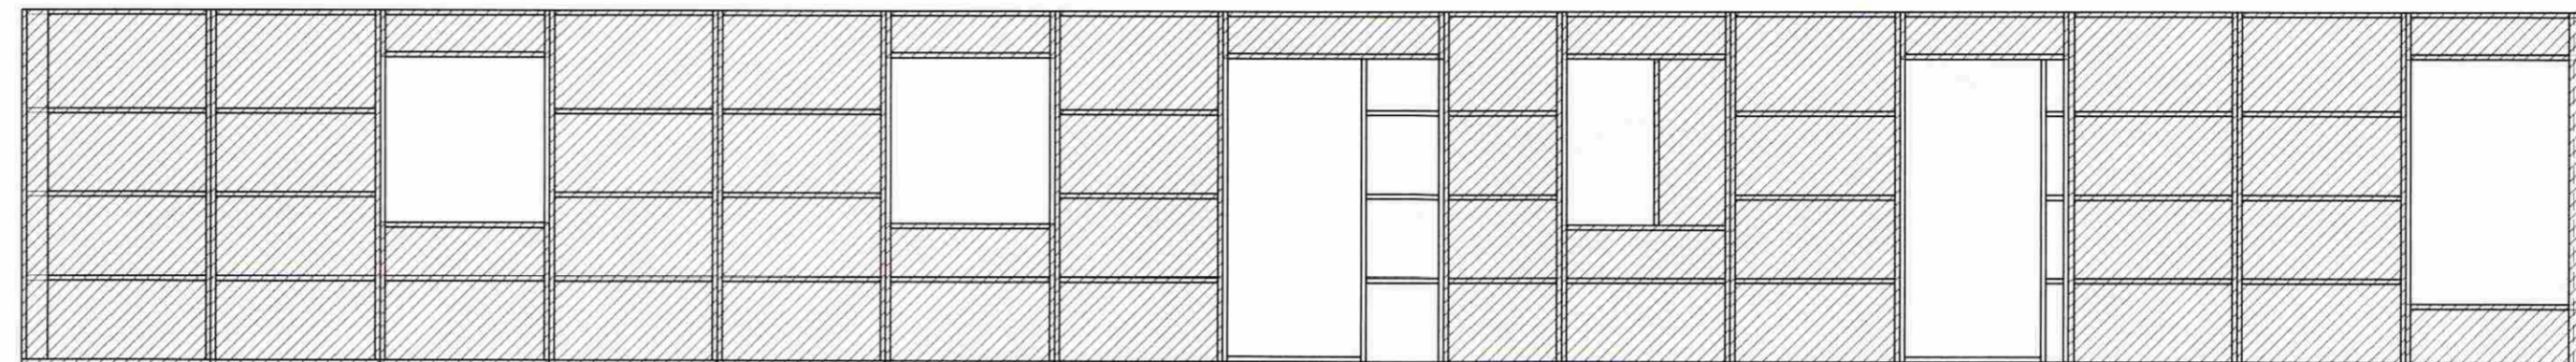


VEGGUR 5

HURB-120-H EN-120 EN-132 H-300 EN-120-H-H

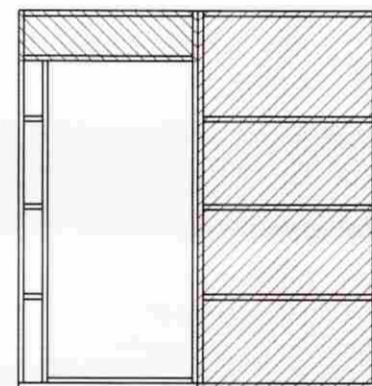


VEGGUR 6

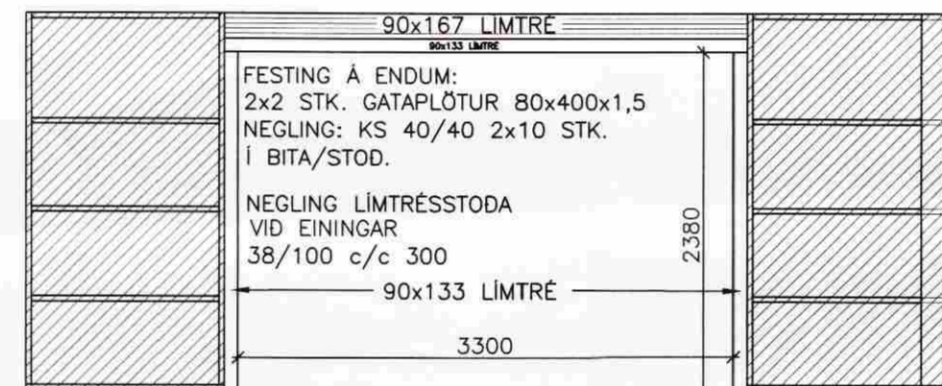

VEGGUR 7


90x167 LÍMTRÉ
90x133 LÍMTRÉ
FESTING Á ENDUM:
2x2 STK. GATAPLÖTUR 80x400x1,5
NEGLING: KS 40/40 2x10 STK.
1 BITA/STOD.
NEGLING LÍMTRÉSSTODA
VIÐ EINIINGAR
38/100 c/c 300
90x133 LÍMTRÉ
2360
3300
3480

EN-80 EN-120 G-70-150 G-70-150 EN-120 EN-120

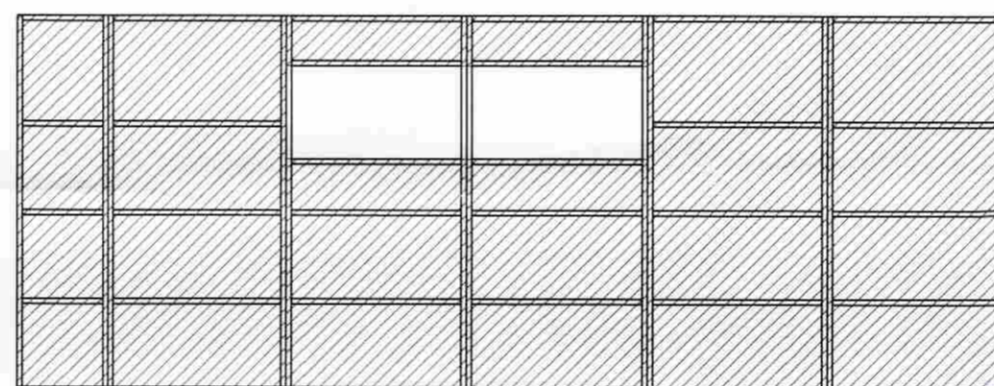


VEGGUR 8

EN-120-H-V G-130-90 EN-120 G-130-90 EN-120 G-130-90 EN-120 HURB-120-V

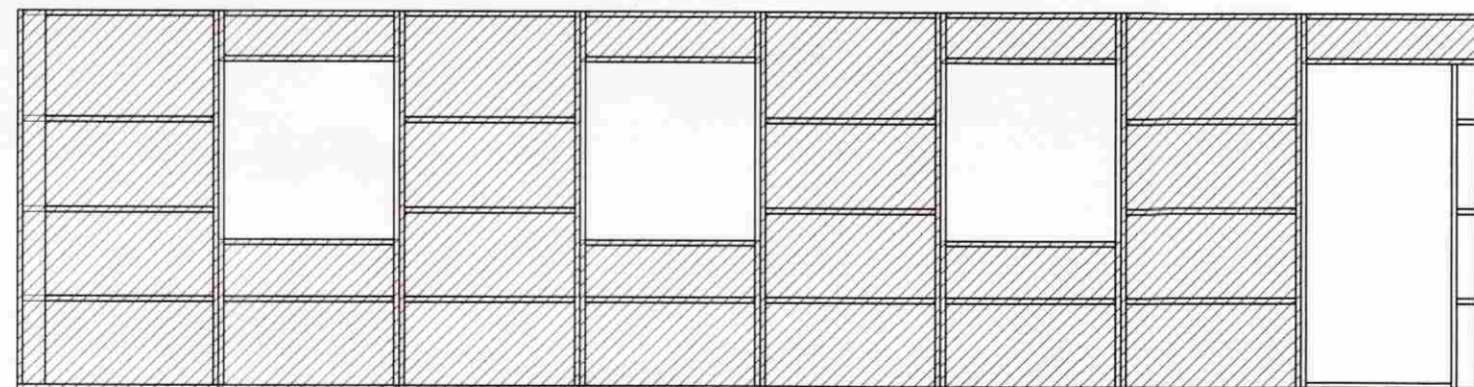


VEGGUR 9

G-175-45 G-175-45 EN-120 G-130-90 G-130-90-H EN-120

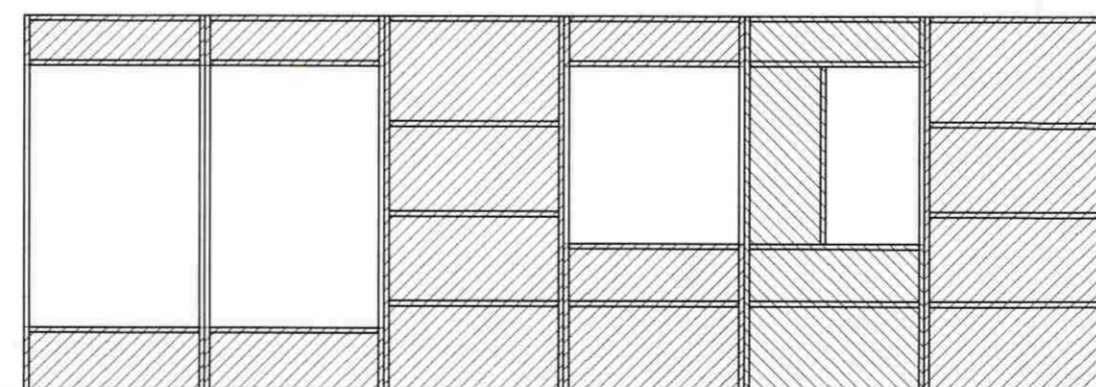


VEGGUR 10

G-175-45 EN-120-H-H

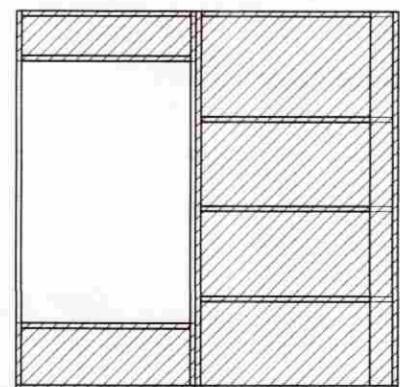

VEGGUR 11

MÓTTEKIÐ
03. OKT. 2008
Byggingafultrúi uppsv. Ámessyslu og Flóahfr.

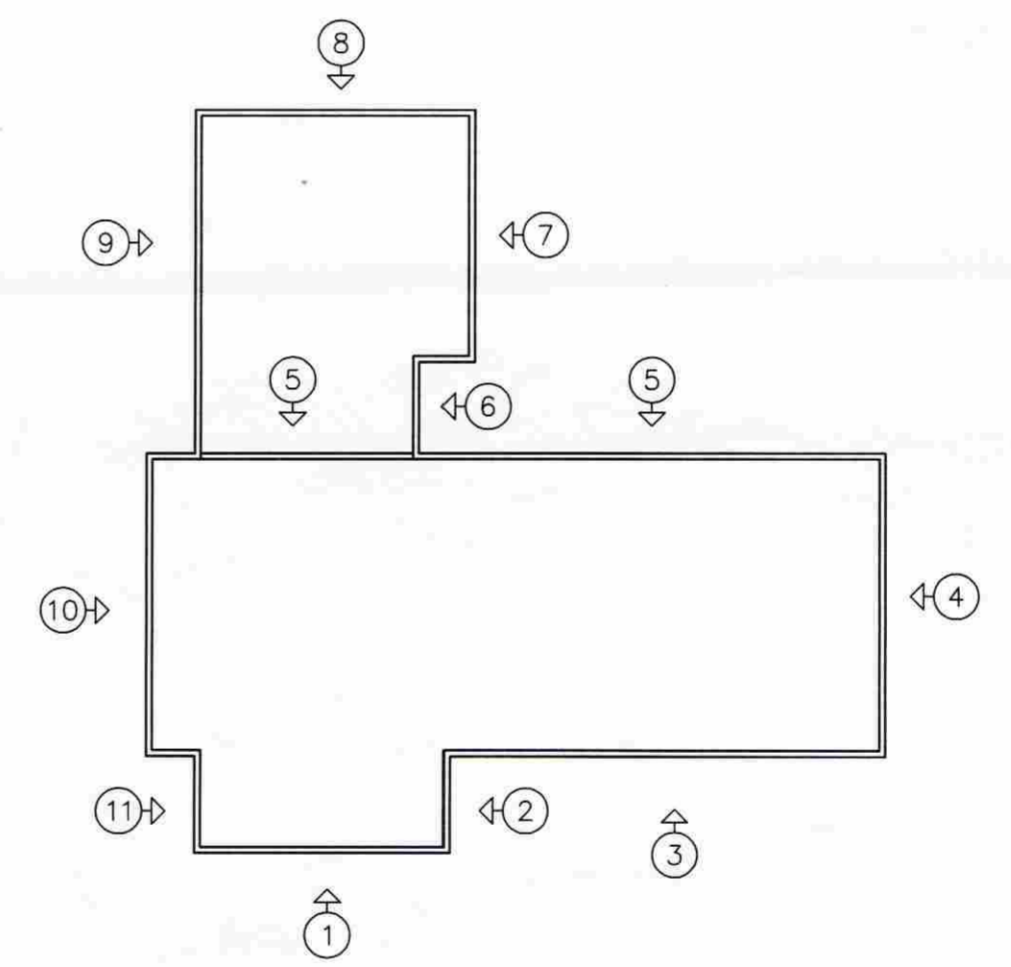

SGHUS
VERKFRÆÐISTOFA ÁRÞORÐAR ehf
AUSTURVEGI 69 800 SELFOSSI
SÍMI 480 4800 FAX 480 4801
www.verkarborg.is verkarborg@verkarborg.is

AUSTURVEGI 69 800 SELFOSSI
SÍMI 482 3850 FAX 482 3851
NETFANG sghus@sghus.is
VEFFANG www.sghus.is

EFRI GEGNISHÓLAR

BURDARVIRKI: MKV:
ÁSYND VEGGJA MKV: 1:50

HANNAÐ: T.ELLERT TÓMASSON TEIKNAD: ÞÓRUNN SIGÞÓRSD.
VERKNÚMÉR: 8058 SKRÁRNAMN: 8058-os.dwg

DAGSETNING: 13.08.2008 SAMÞYKKT: *[Signature]* TEIKNING NÚMÉR: 213

201170-3979