




SS1

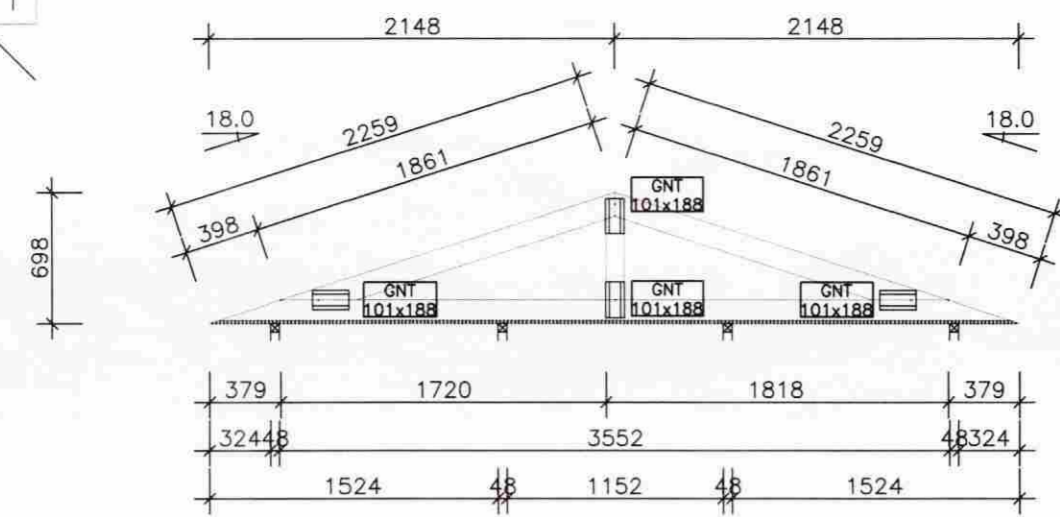


SS2

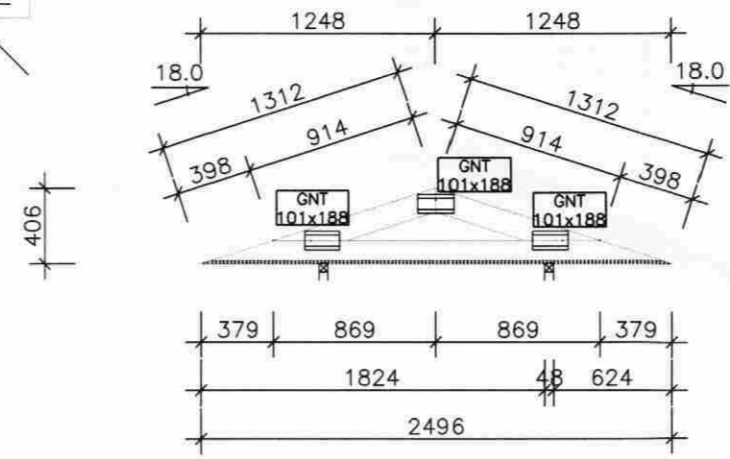


SS3

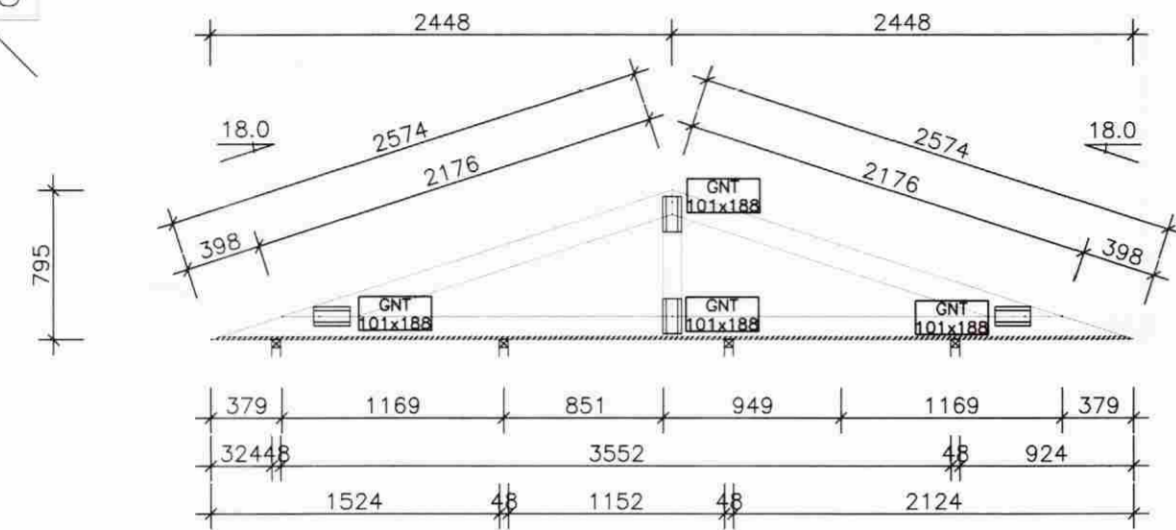


SS4

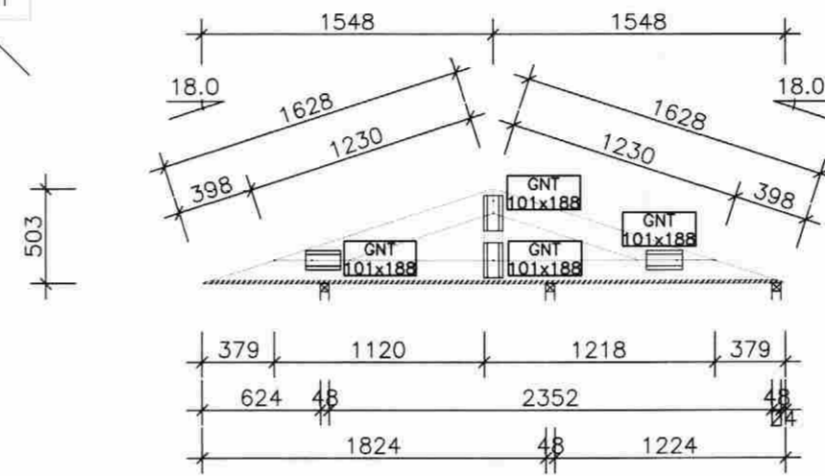


SS5

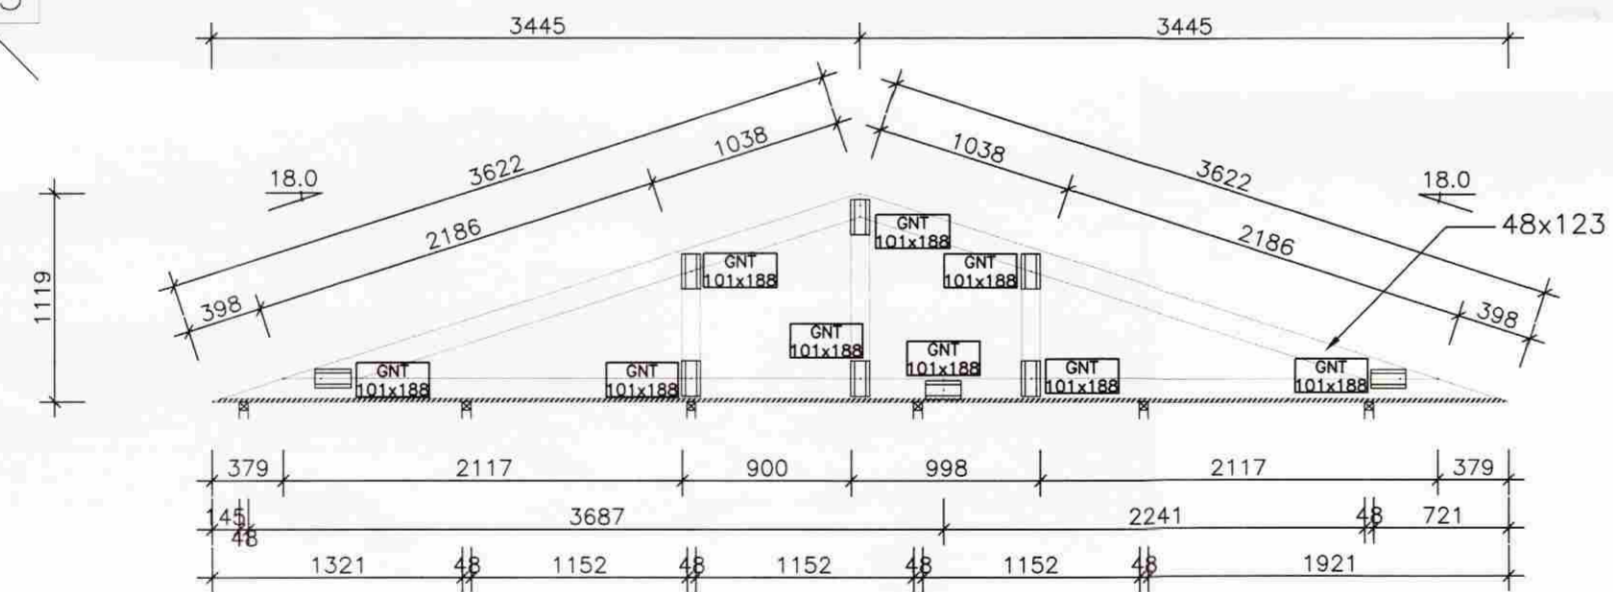


VEg1

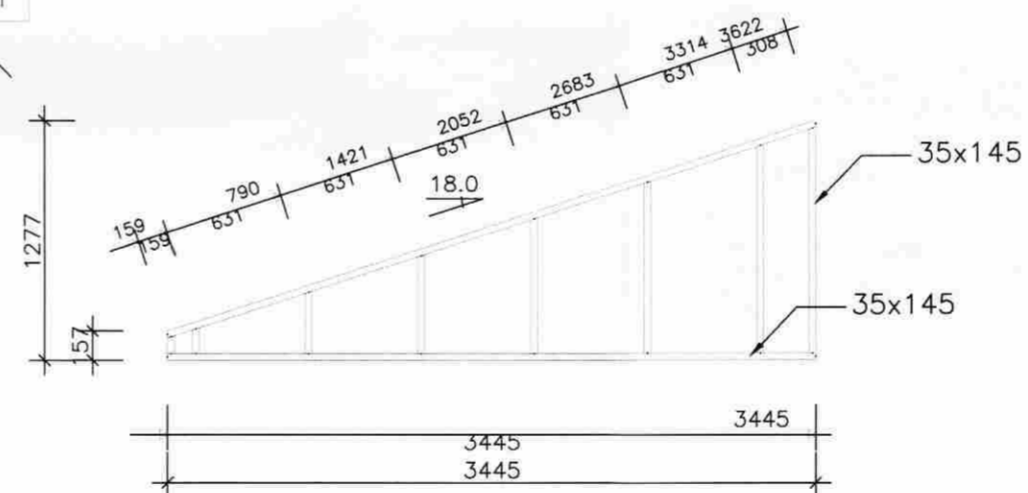

VEg2

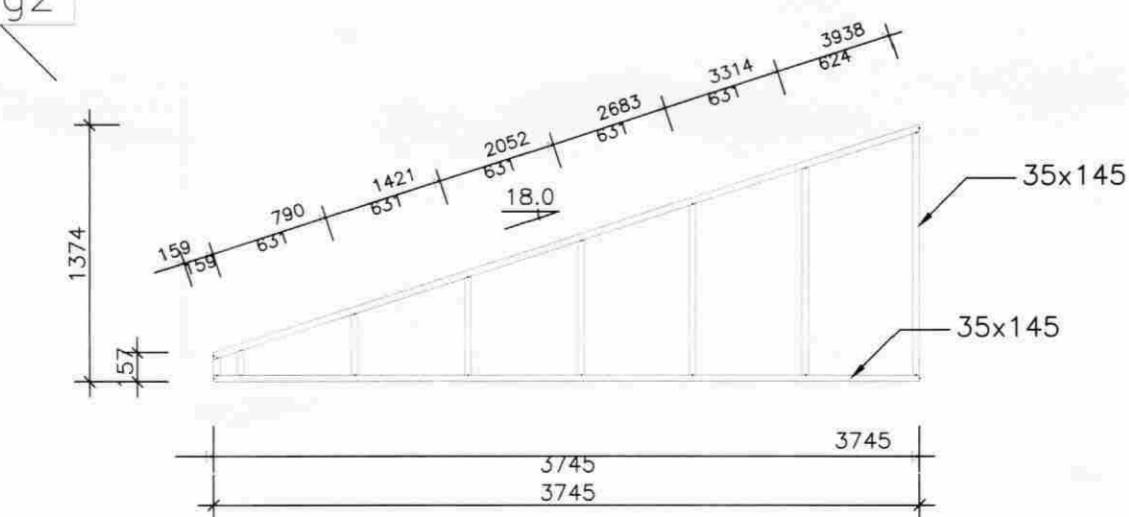

VEg3

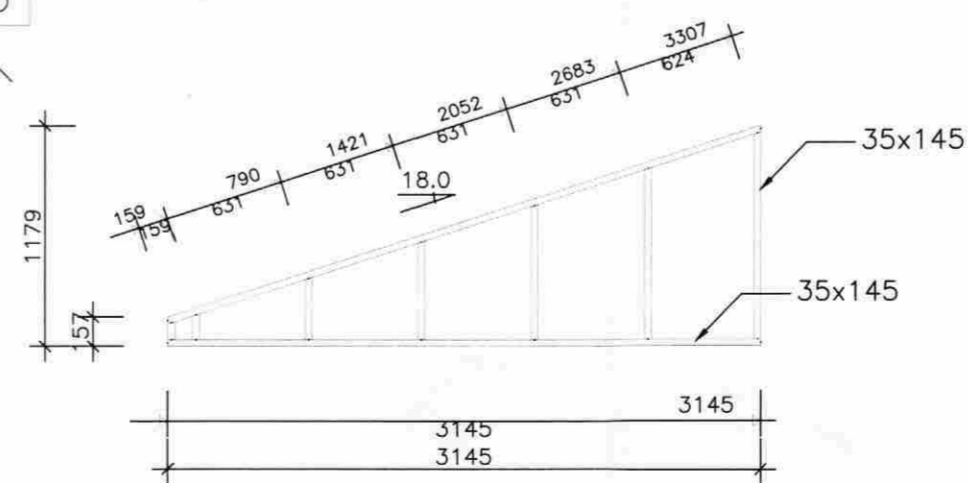

MÓTTEKIÐ
0 3 OKT. 2008
Byggingafulltrúi uppsv. Árnessýslu og Flóahf.

ALMENNT ERU HÖFUD- OG FÓTVÍDIR
48x148 NEMA ANNAD SÉ TEKID FRAM.
STANGIR 48x98

STÓLASPERRUR:
HÖFUD- OG FÓTVÍDIR 48x123
STANGIR 48x98

		VERKFRÆÐISTOFA ÁRÞORÐAR ehf AUSTURVEGI 89 800 SELFOSSI SÍMI 480 4800 FAX 480 4801 www.verkarborg.is verkarborg@verkarborg.is
		AUSTURVEGI 69 800 SELFOSSI SÍMI 482 3850 FAX 482 3851 NETFANG sghus@sghus.is VEFFANG www.sghus.is
EFRI GEGNISHÓLAR		
BURDARVIRKI:		MKV:
SPERRUR		MKV: 1:40
MKV:		
HANNAÐ:	T.ELLERT TÓMASSON	TEKNAÐ:
VERKNUMÉR:	805B	SKRANNAFN:
DAGSETNING:	15.08.2008	TEKNING NÚMÉR:
SAMBÝKTI:		215
201170-3979		