
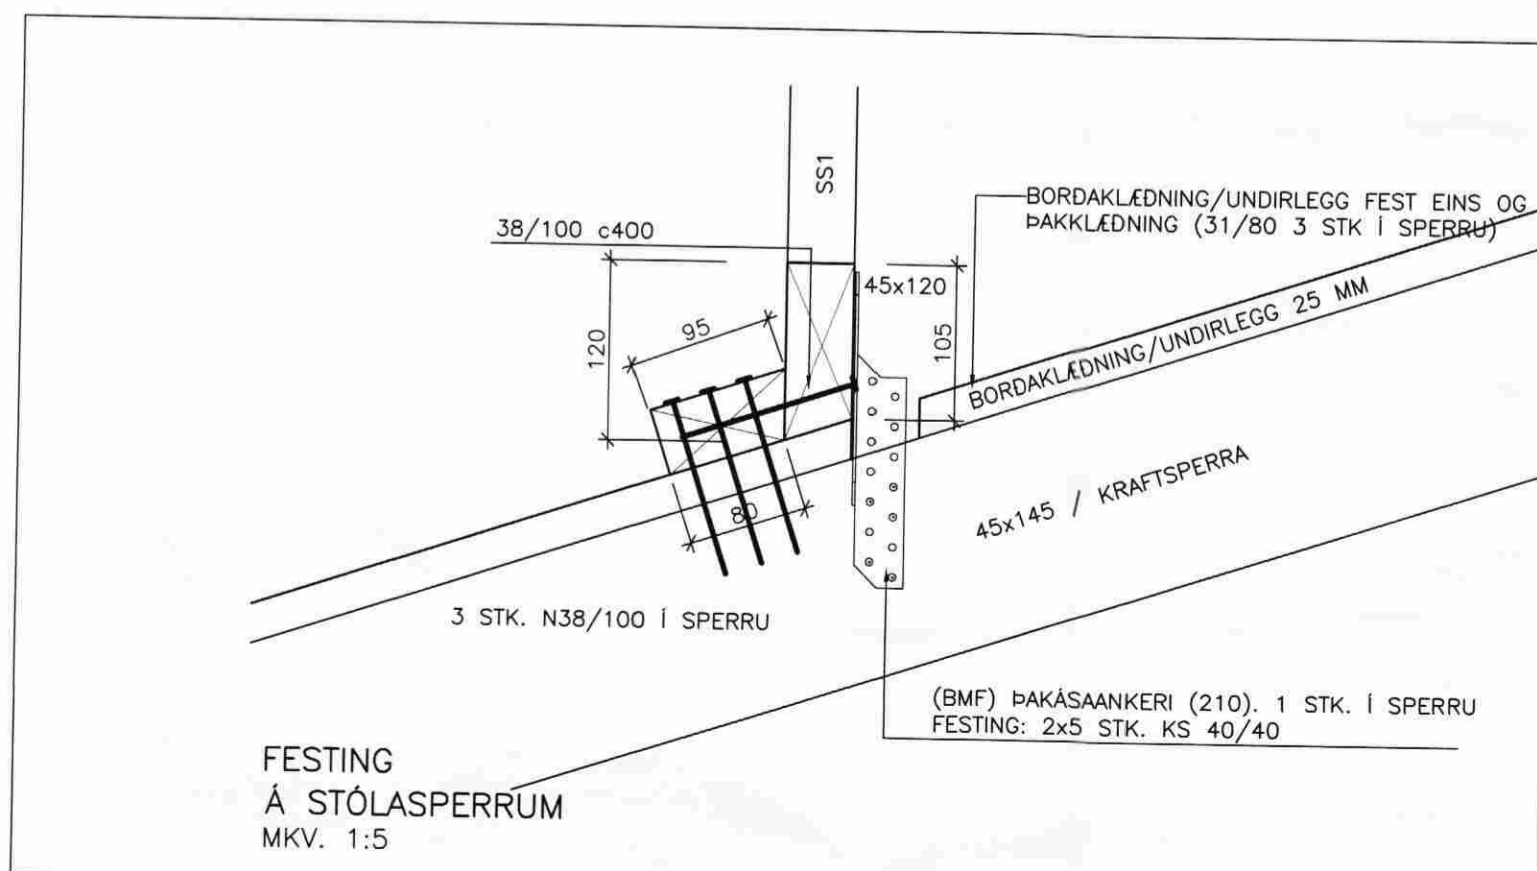
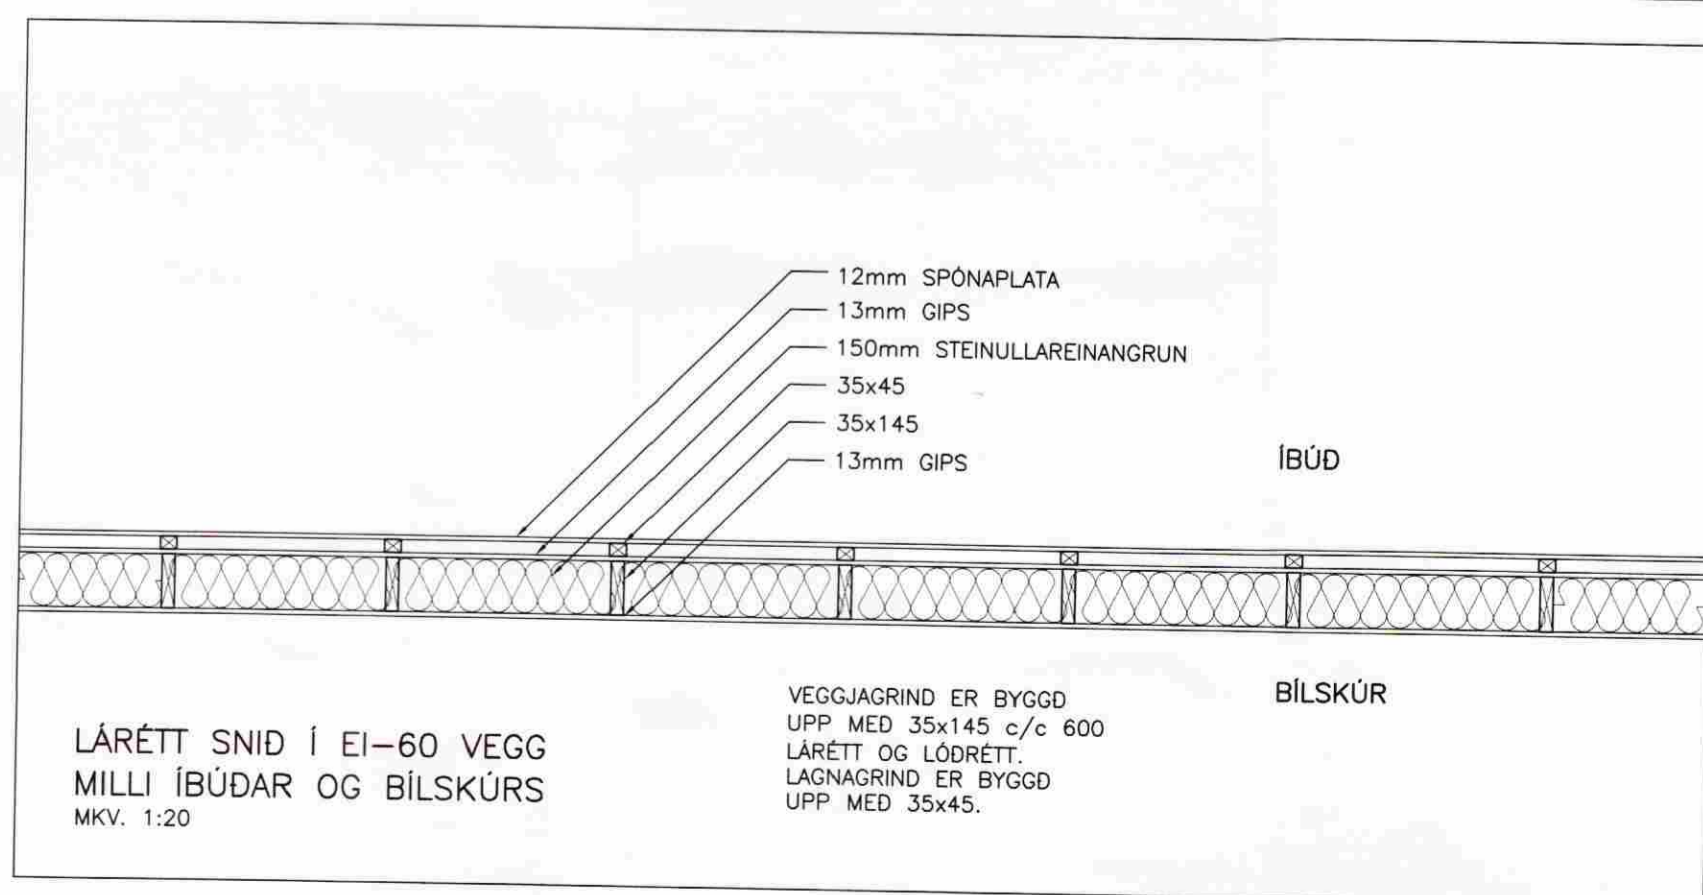


MÓTTEKIÐ

03 OKT. 2008

Byggingafulltrúi uppsv. Árnassýslu og Flóahær.

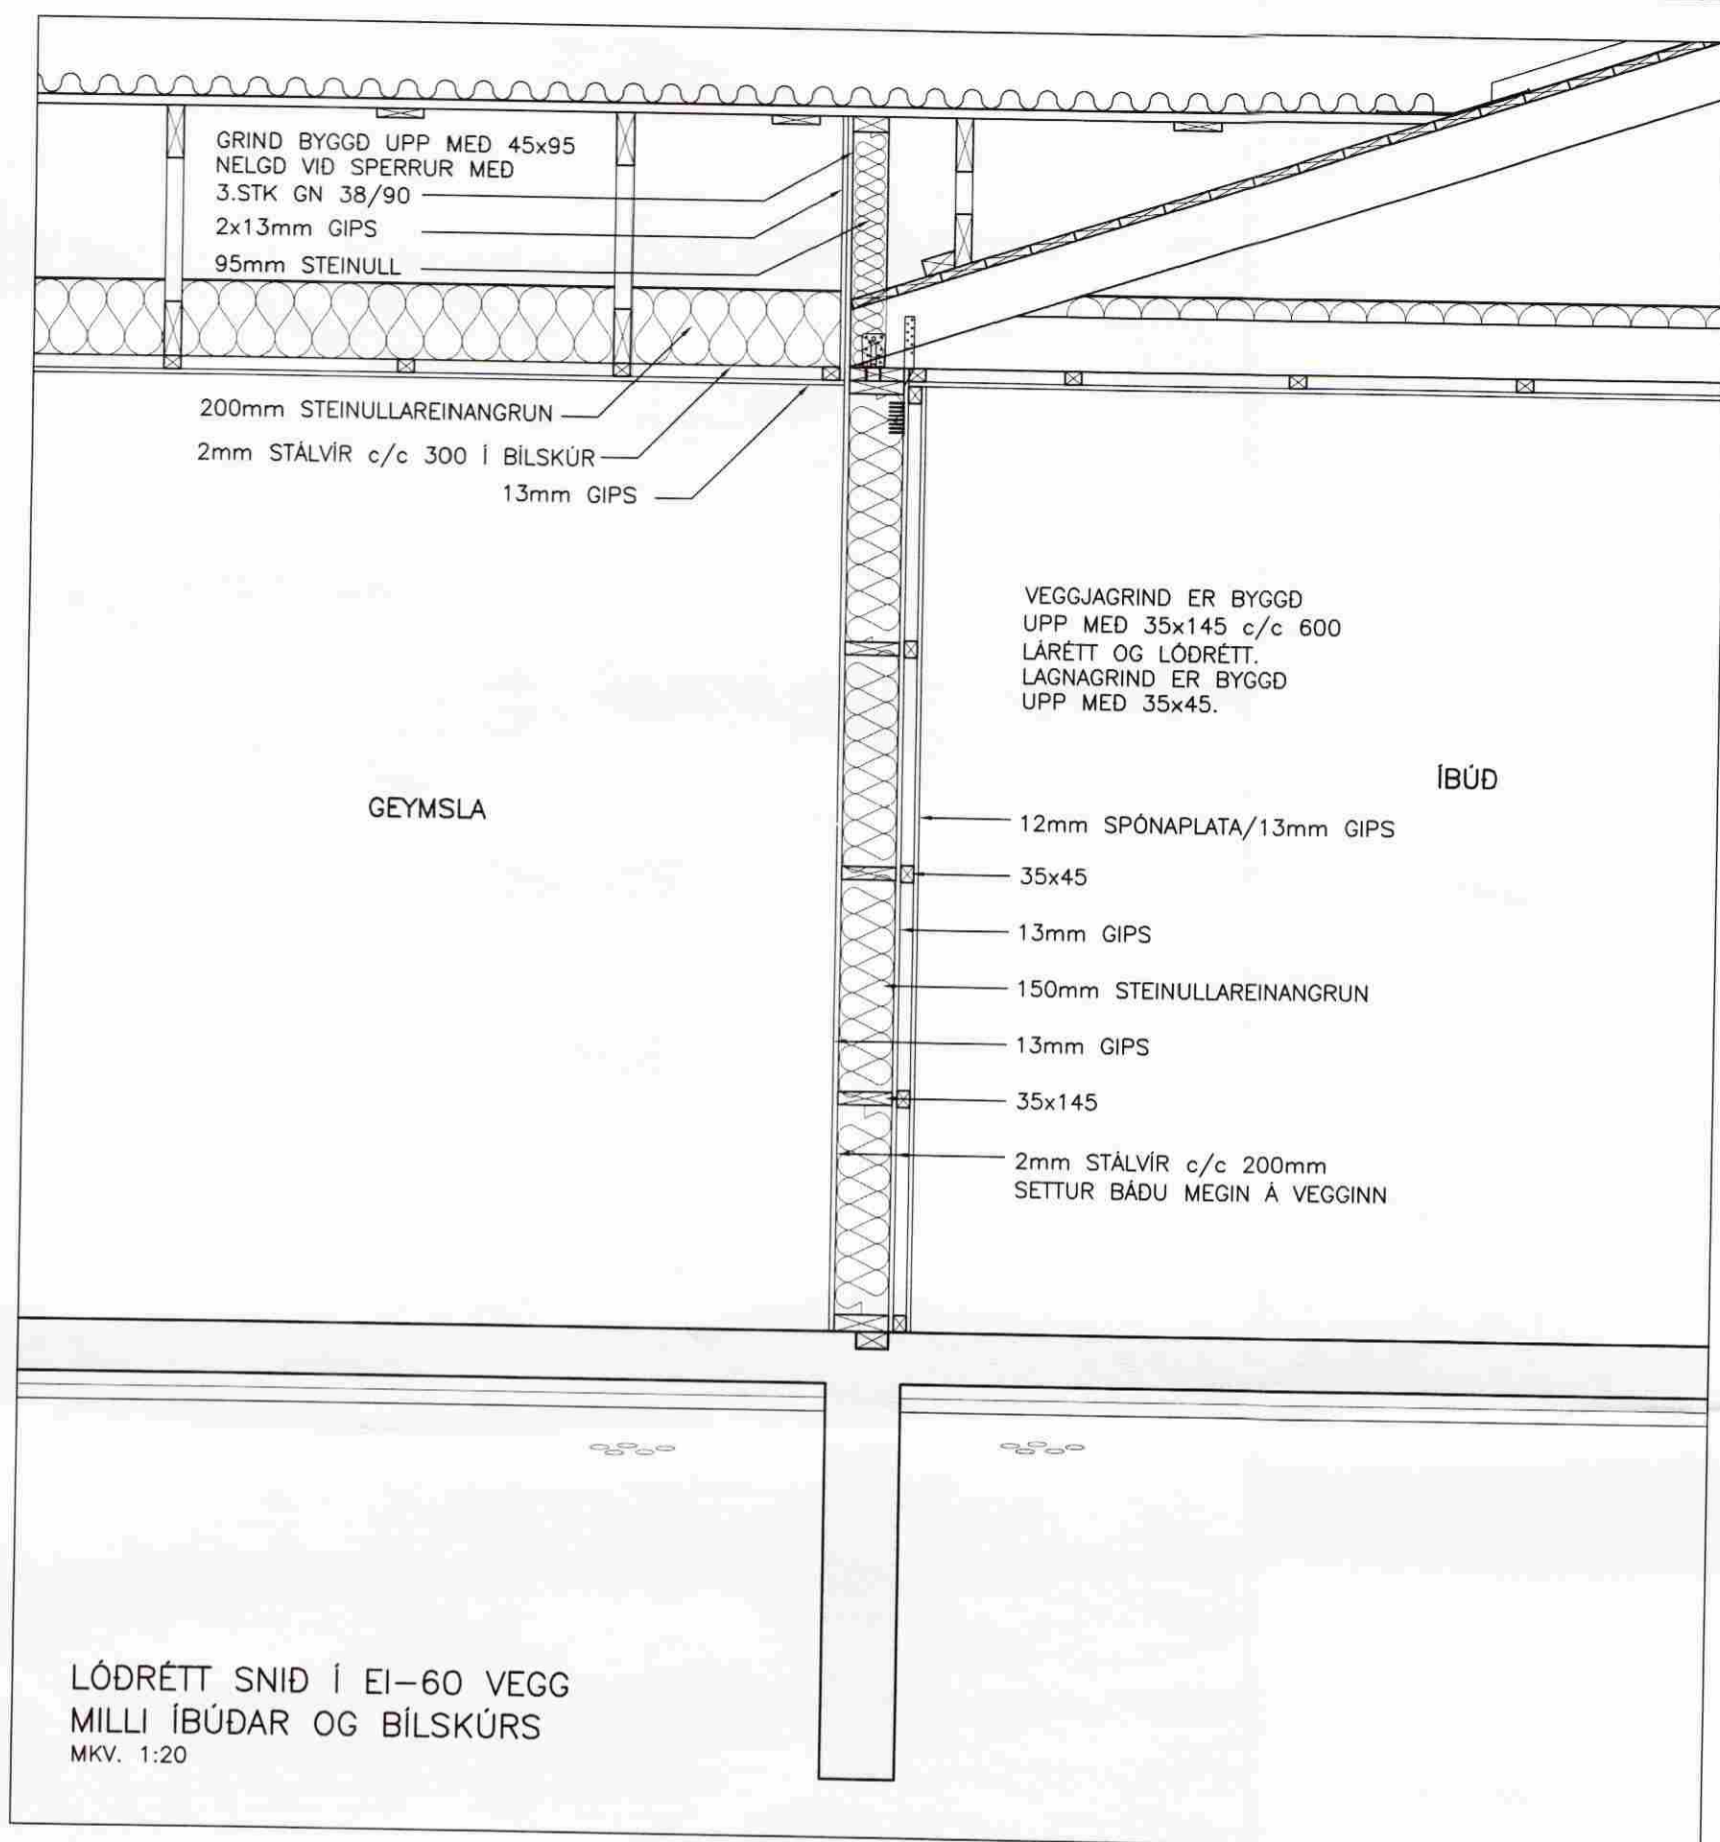

SGHÚS

VERKFRÆÐISTOFA ÁRBOÐGAR ehf
AUSTURVEGI 69 800 SELFOSSI
SÍMI 480 4900 FAX 480 4901
www.verkarborg.is verkarborg@verkarborg.is

AUSTURVEGI 69 800 SELFOSSI
SÍMI 482 3850 FAX 482 3851
NETFANG sghus@sghus.is
VEFFANG www.sghus.is

EFRI GEGNISHÓLAR

BURDARVIRKI:	MKV:
ELDVARNARVEGGIR, SNID	MKV: 1:20
FESTINGAR	MKV: 1:5
HANNAÐ: T. ELLERT TÓMASSON	TEKNAÐ: BALDVIN ÁRNASON
VERKNÚMÉR: 8058	SKRANNAFN: 8058-sp.dwg
DAGSETNING:	TEKNING NÚMÉR:
15.08.2008	230

201170-3979