
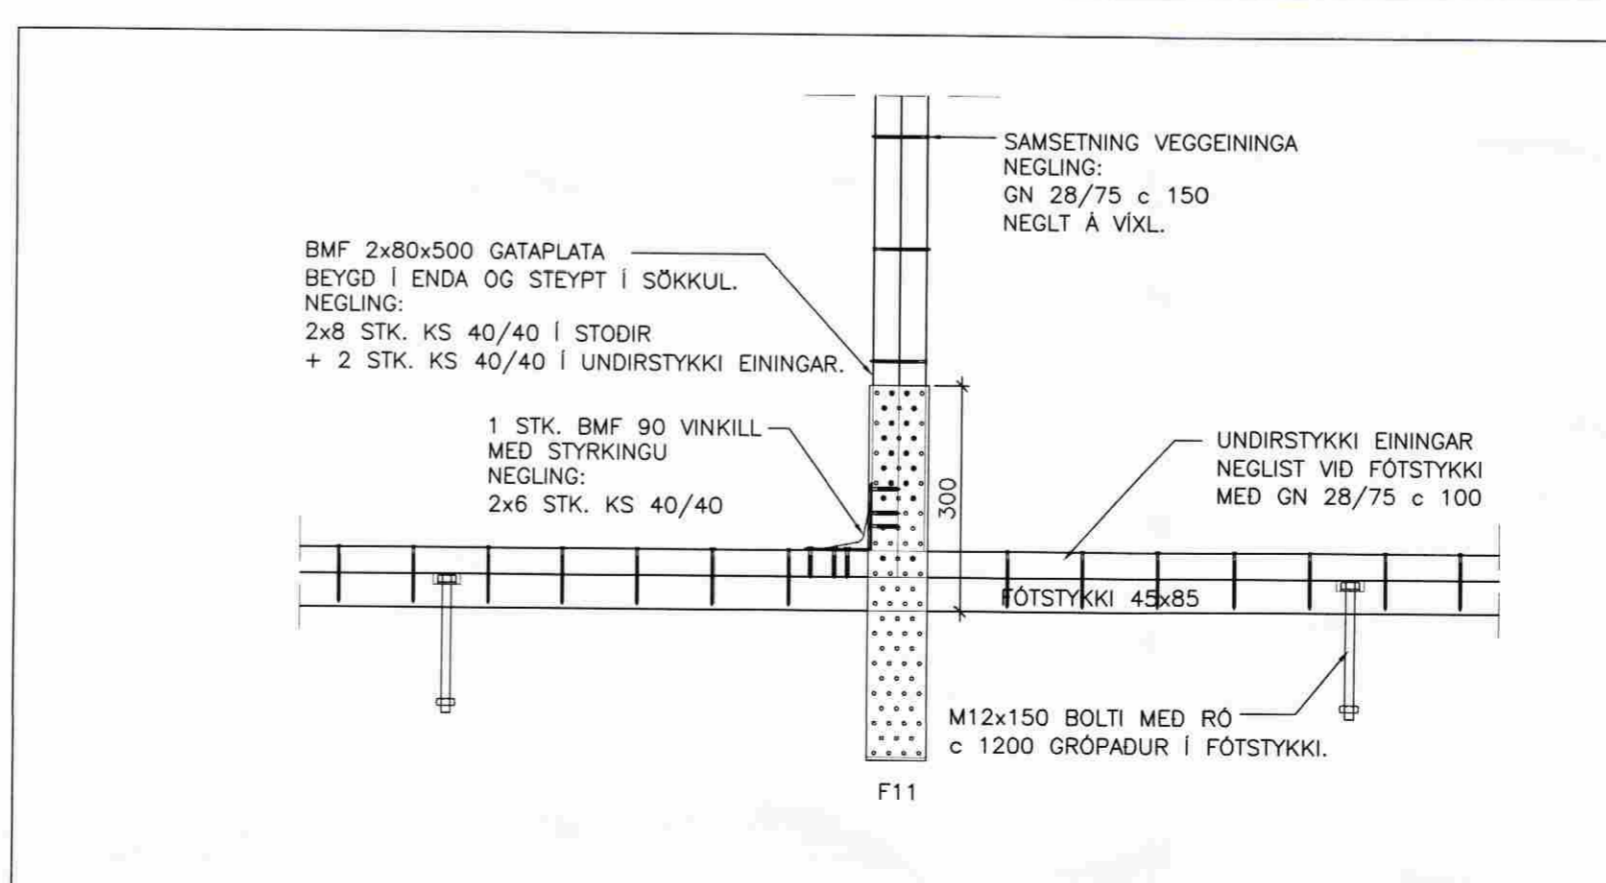
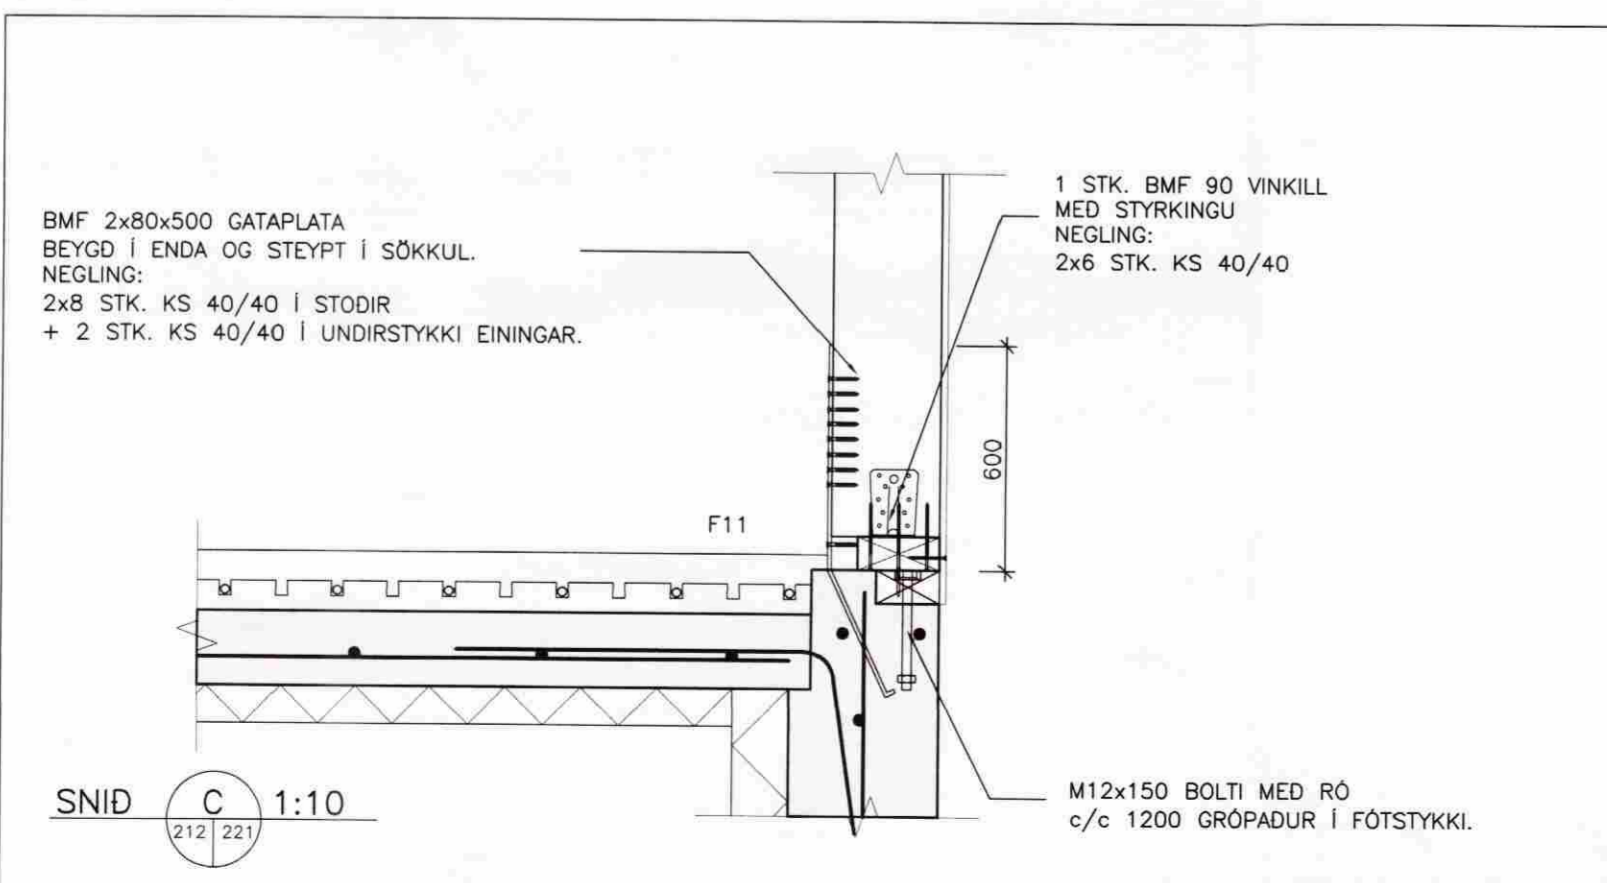
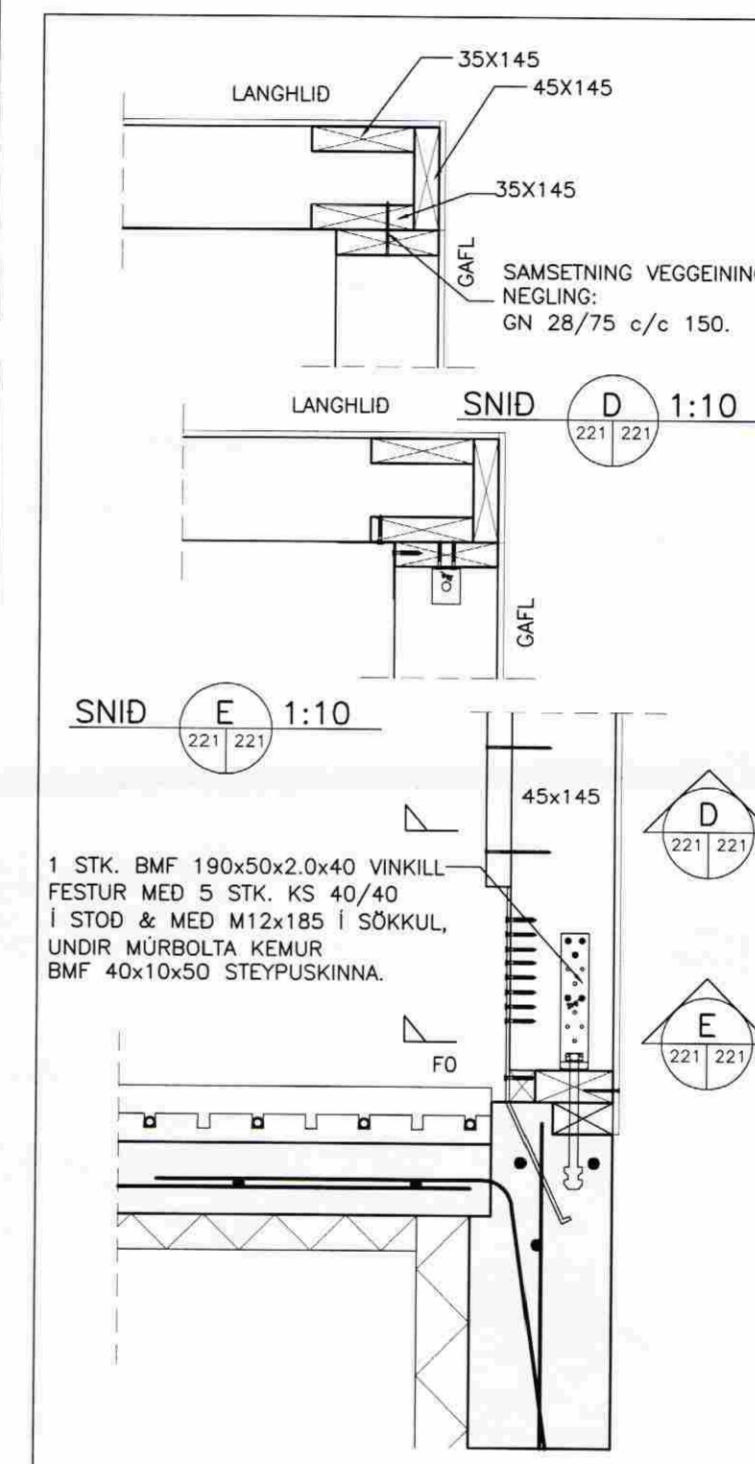
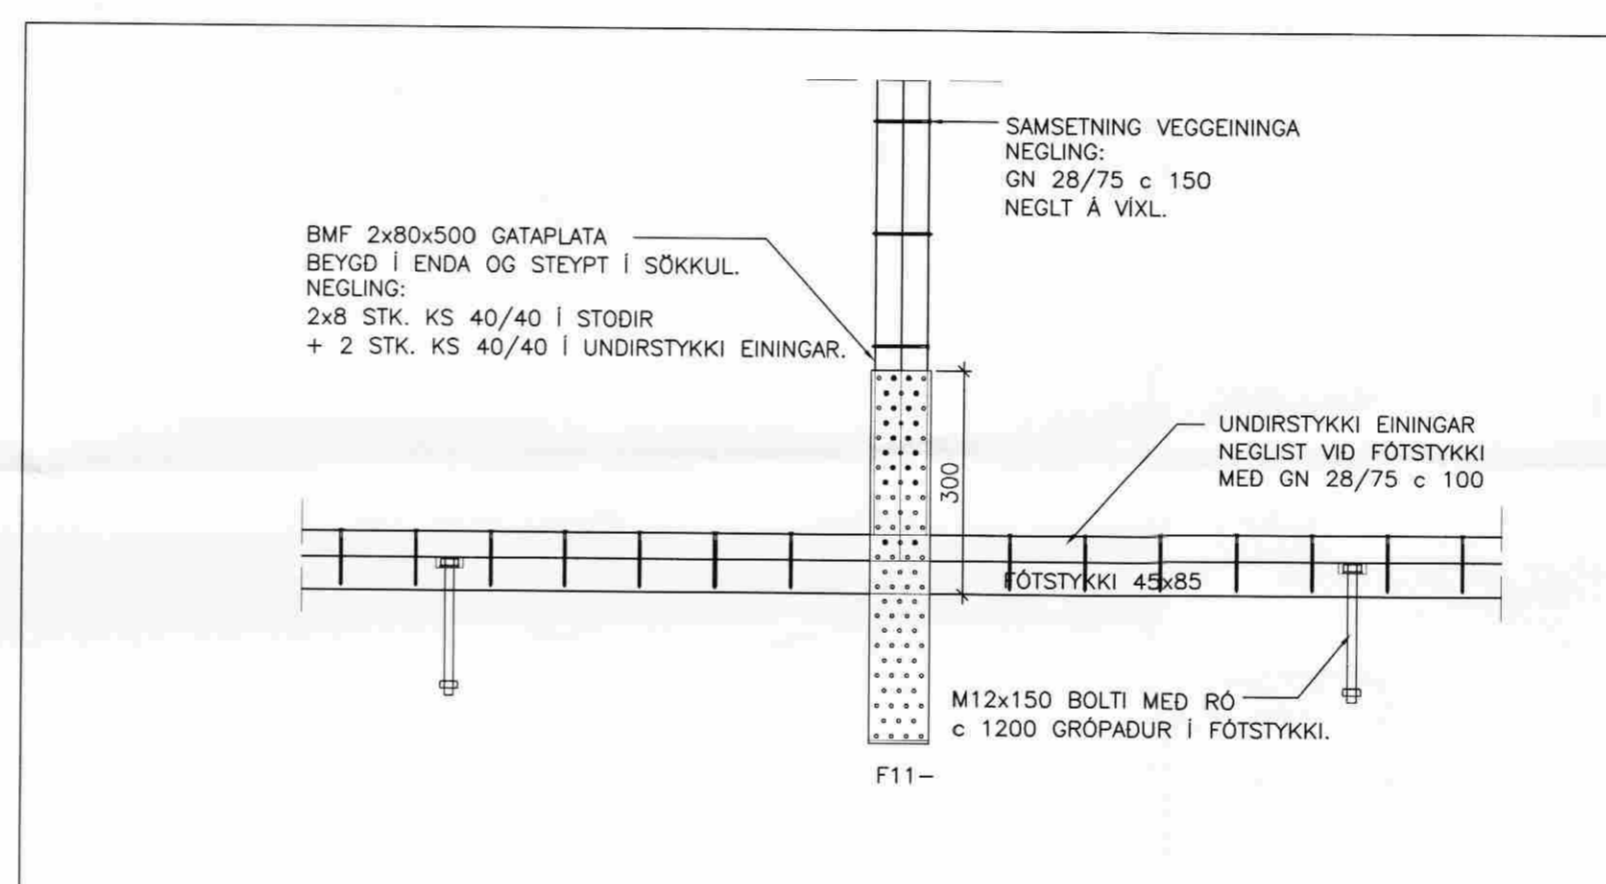


MÓTTEKIÐ

03 OKT. 2008

Byggingafrútrú uppv. Árnassýslu og Flóahv.

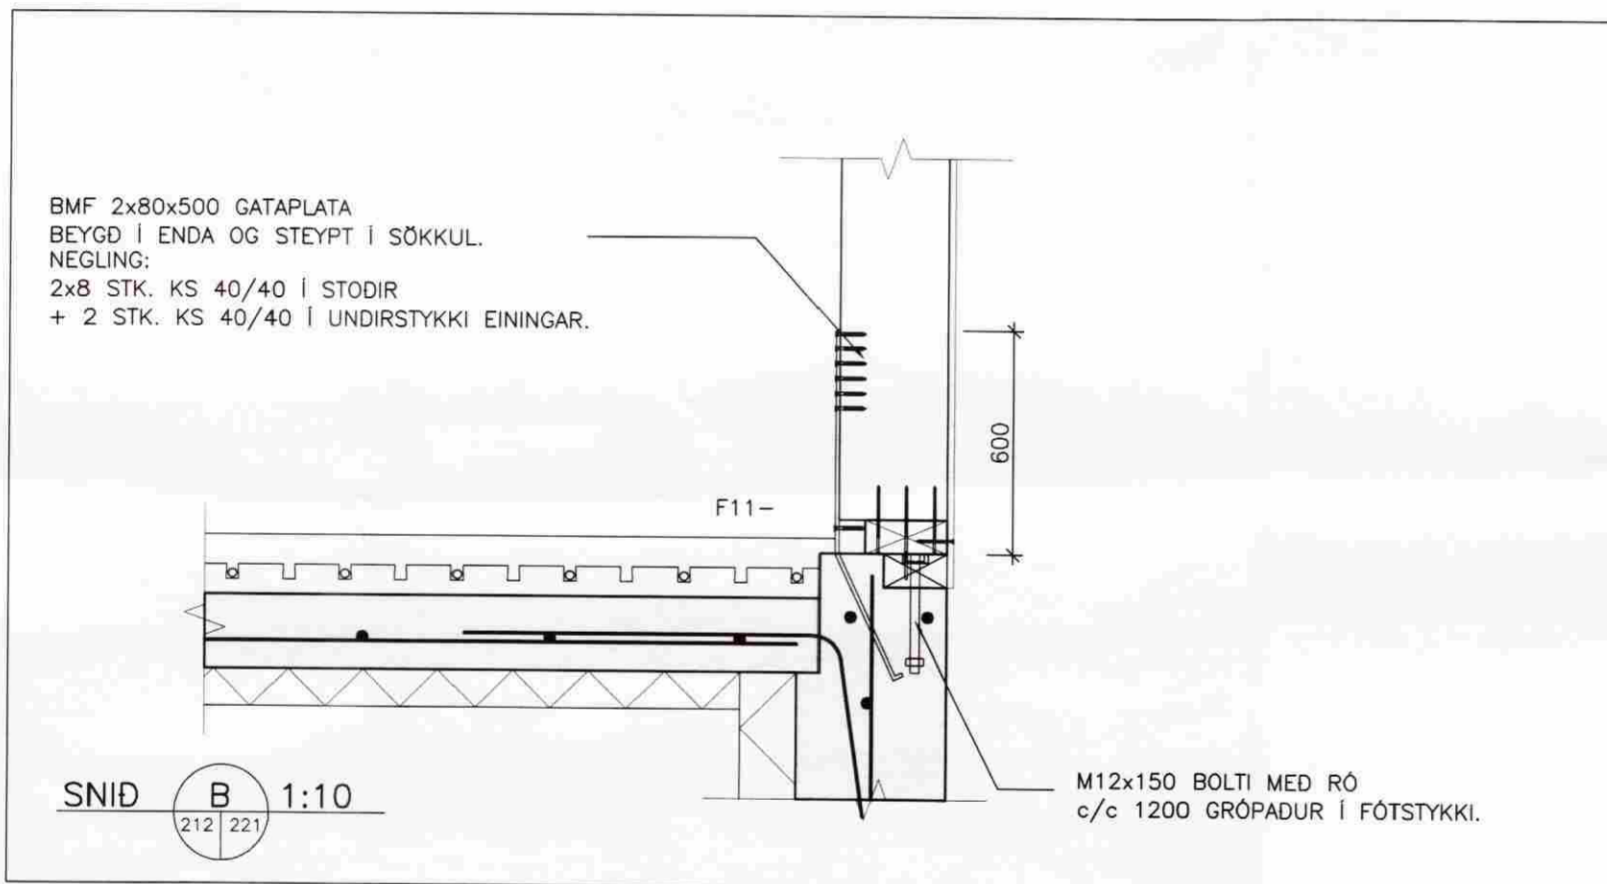

SGHUS

VERKFRÆÐISTOFA ÁRBOÐGAR ehf
AUSTURVEGI 69 800 SELFOSSI
SÍMI 480 4800 FAX 480 4801
www.verkarborg.is verkarborg@verkarborg.is

AUSTURVEGI 69 800 SELFOSSI
SÍMI 482 3850 FAX 482 3851
NETFANG sghus@sghus.is
VEFFANG www.sghus.is

EFRI GEGNISHÓLAR

BURDARVIRKI: MKV:

FESTINGAR MKV: 1:10

HANNAÐ: T. ELLERT TÓMASSON TEKNAÐ: BALDVIN ÁRNASON

VERKNÚMÉR: 8058 SKRÁRNÚMÉR: 8058-sp.dwg

DAGSETNING: 15.08.2008 SAMBYKKI: TEKNING NÚMÉR: 221

201170-3979