
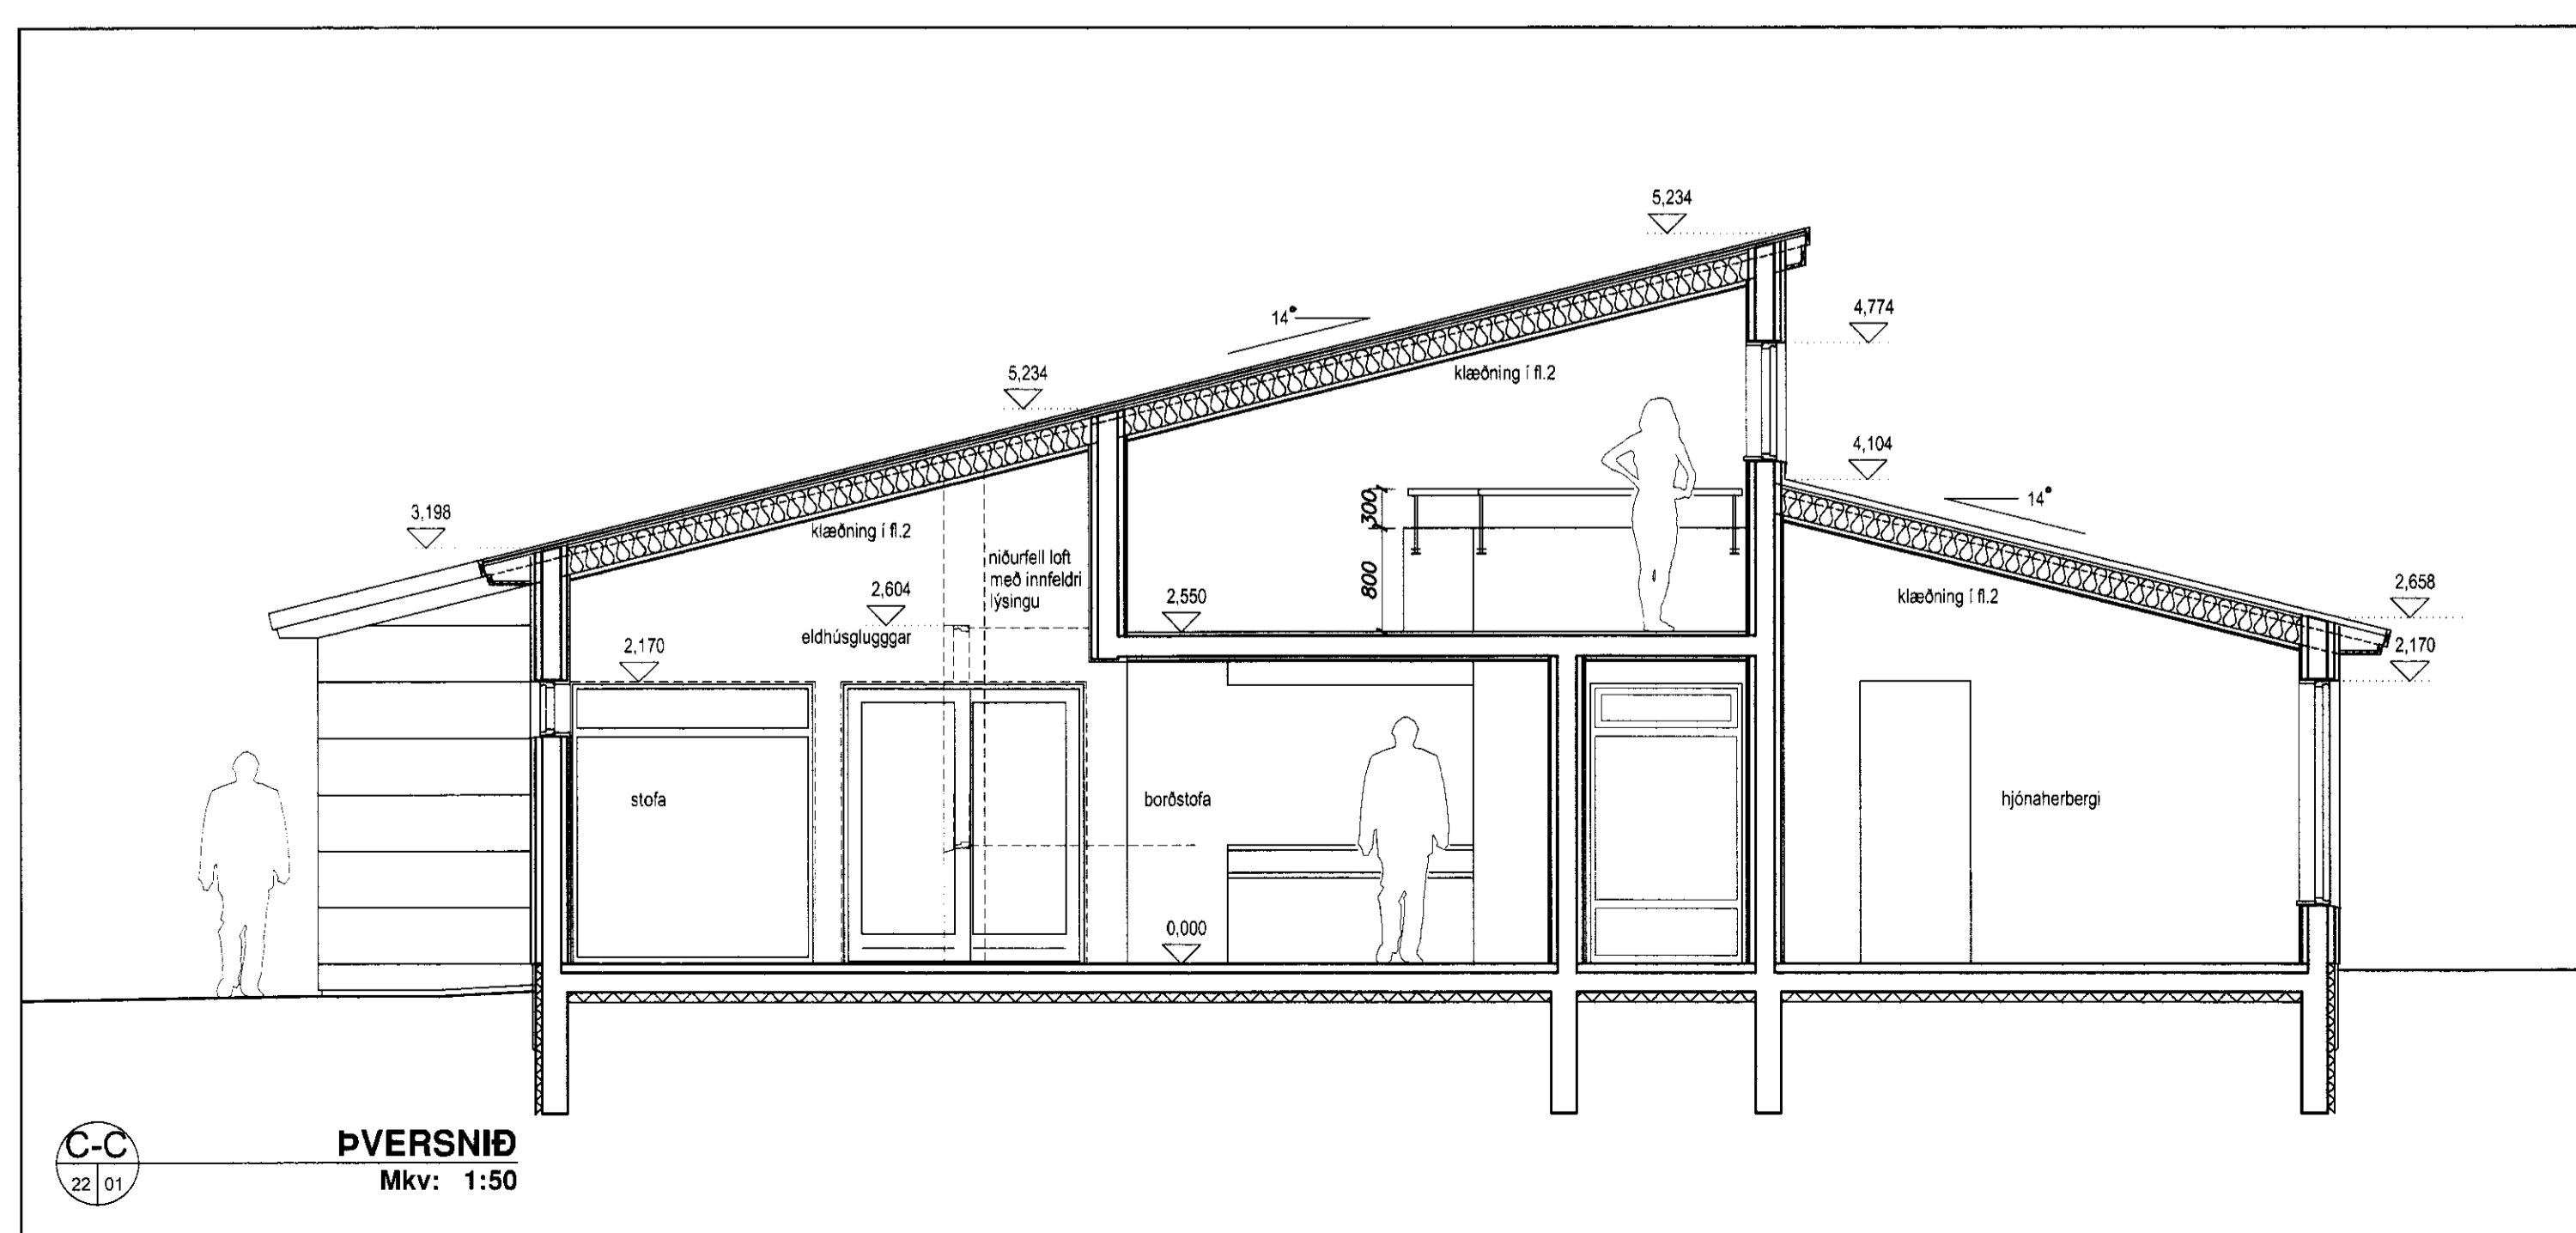
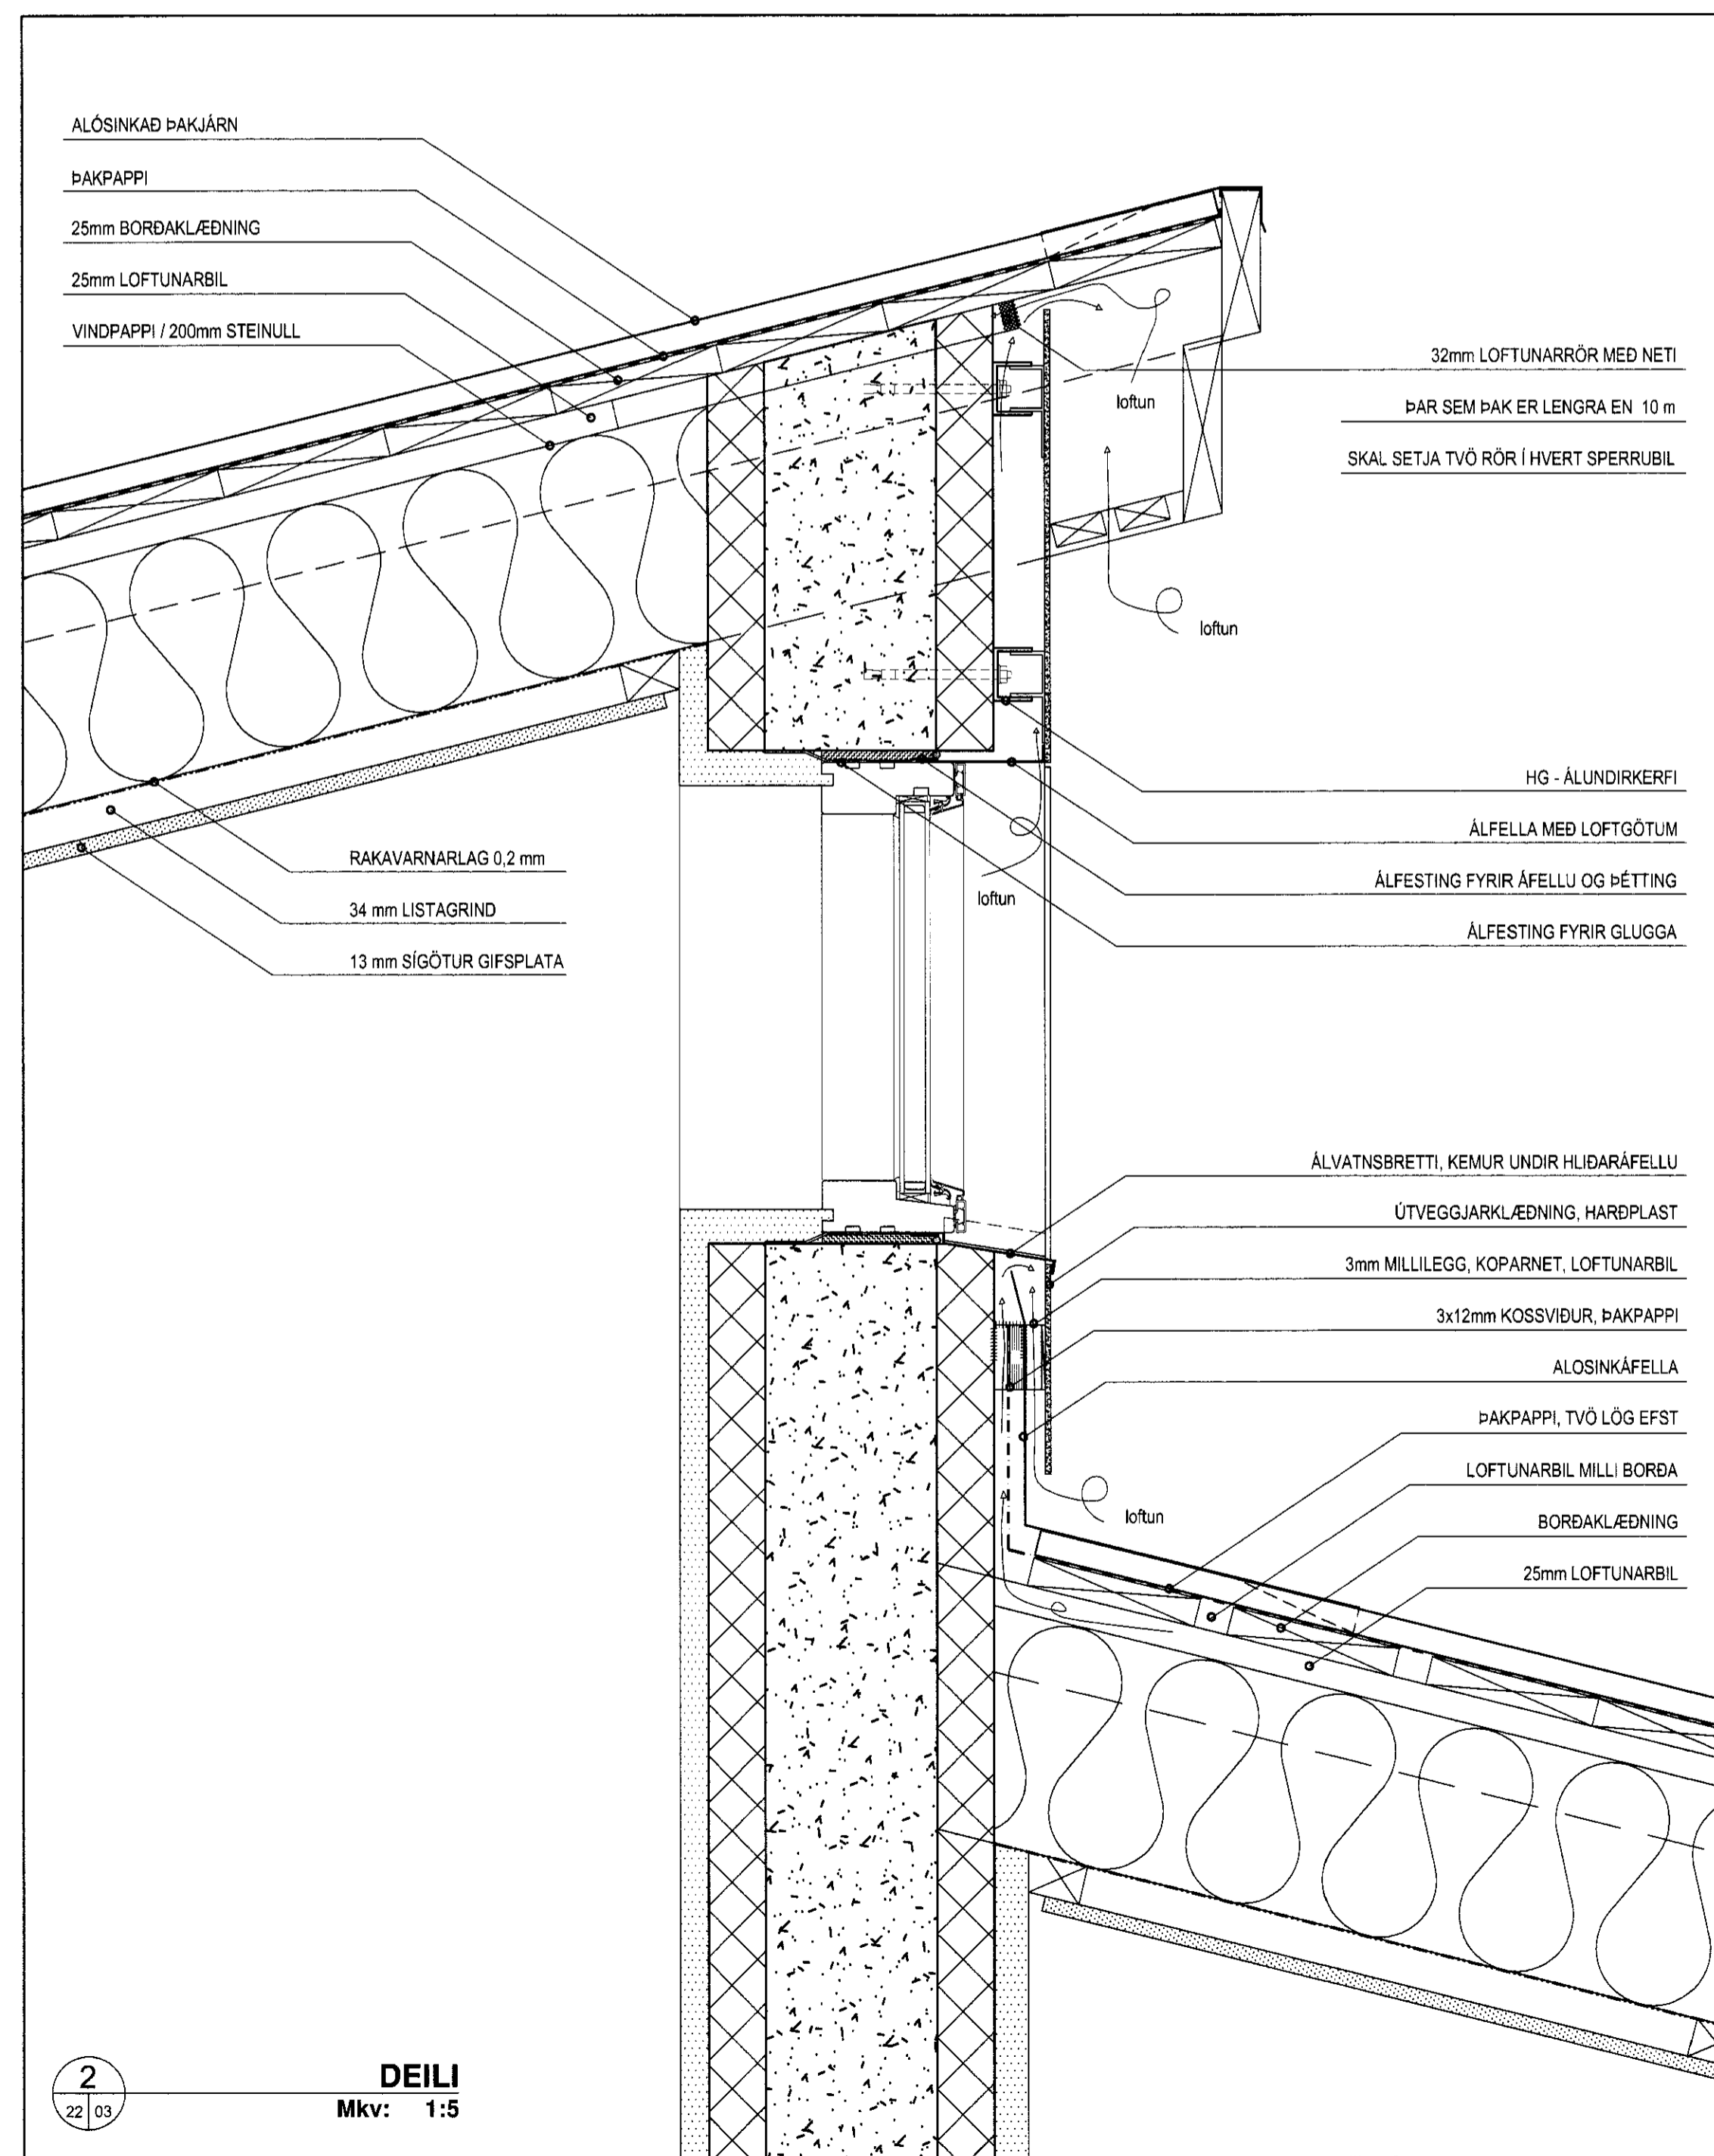
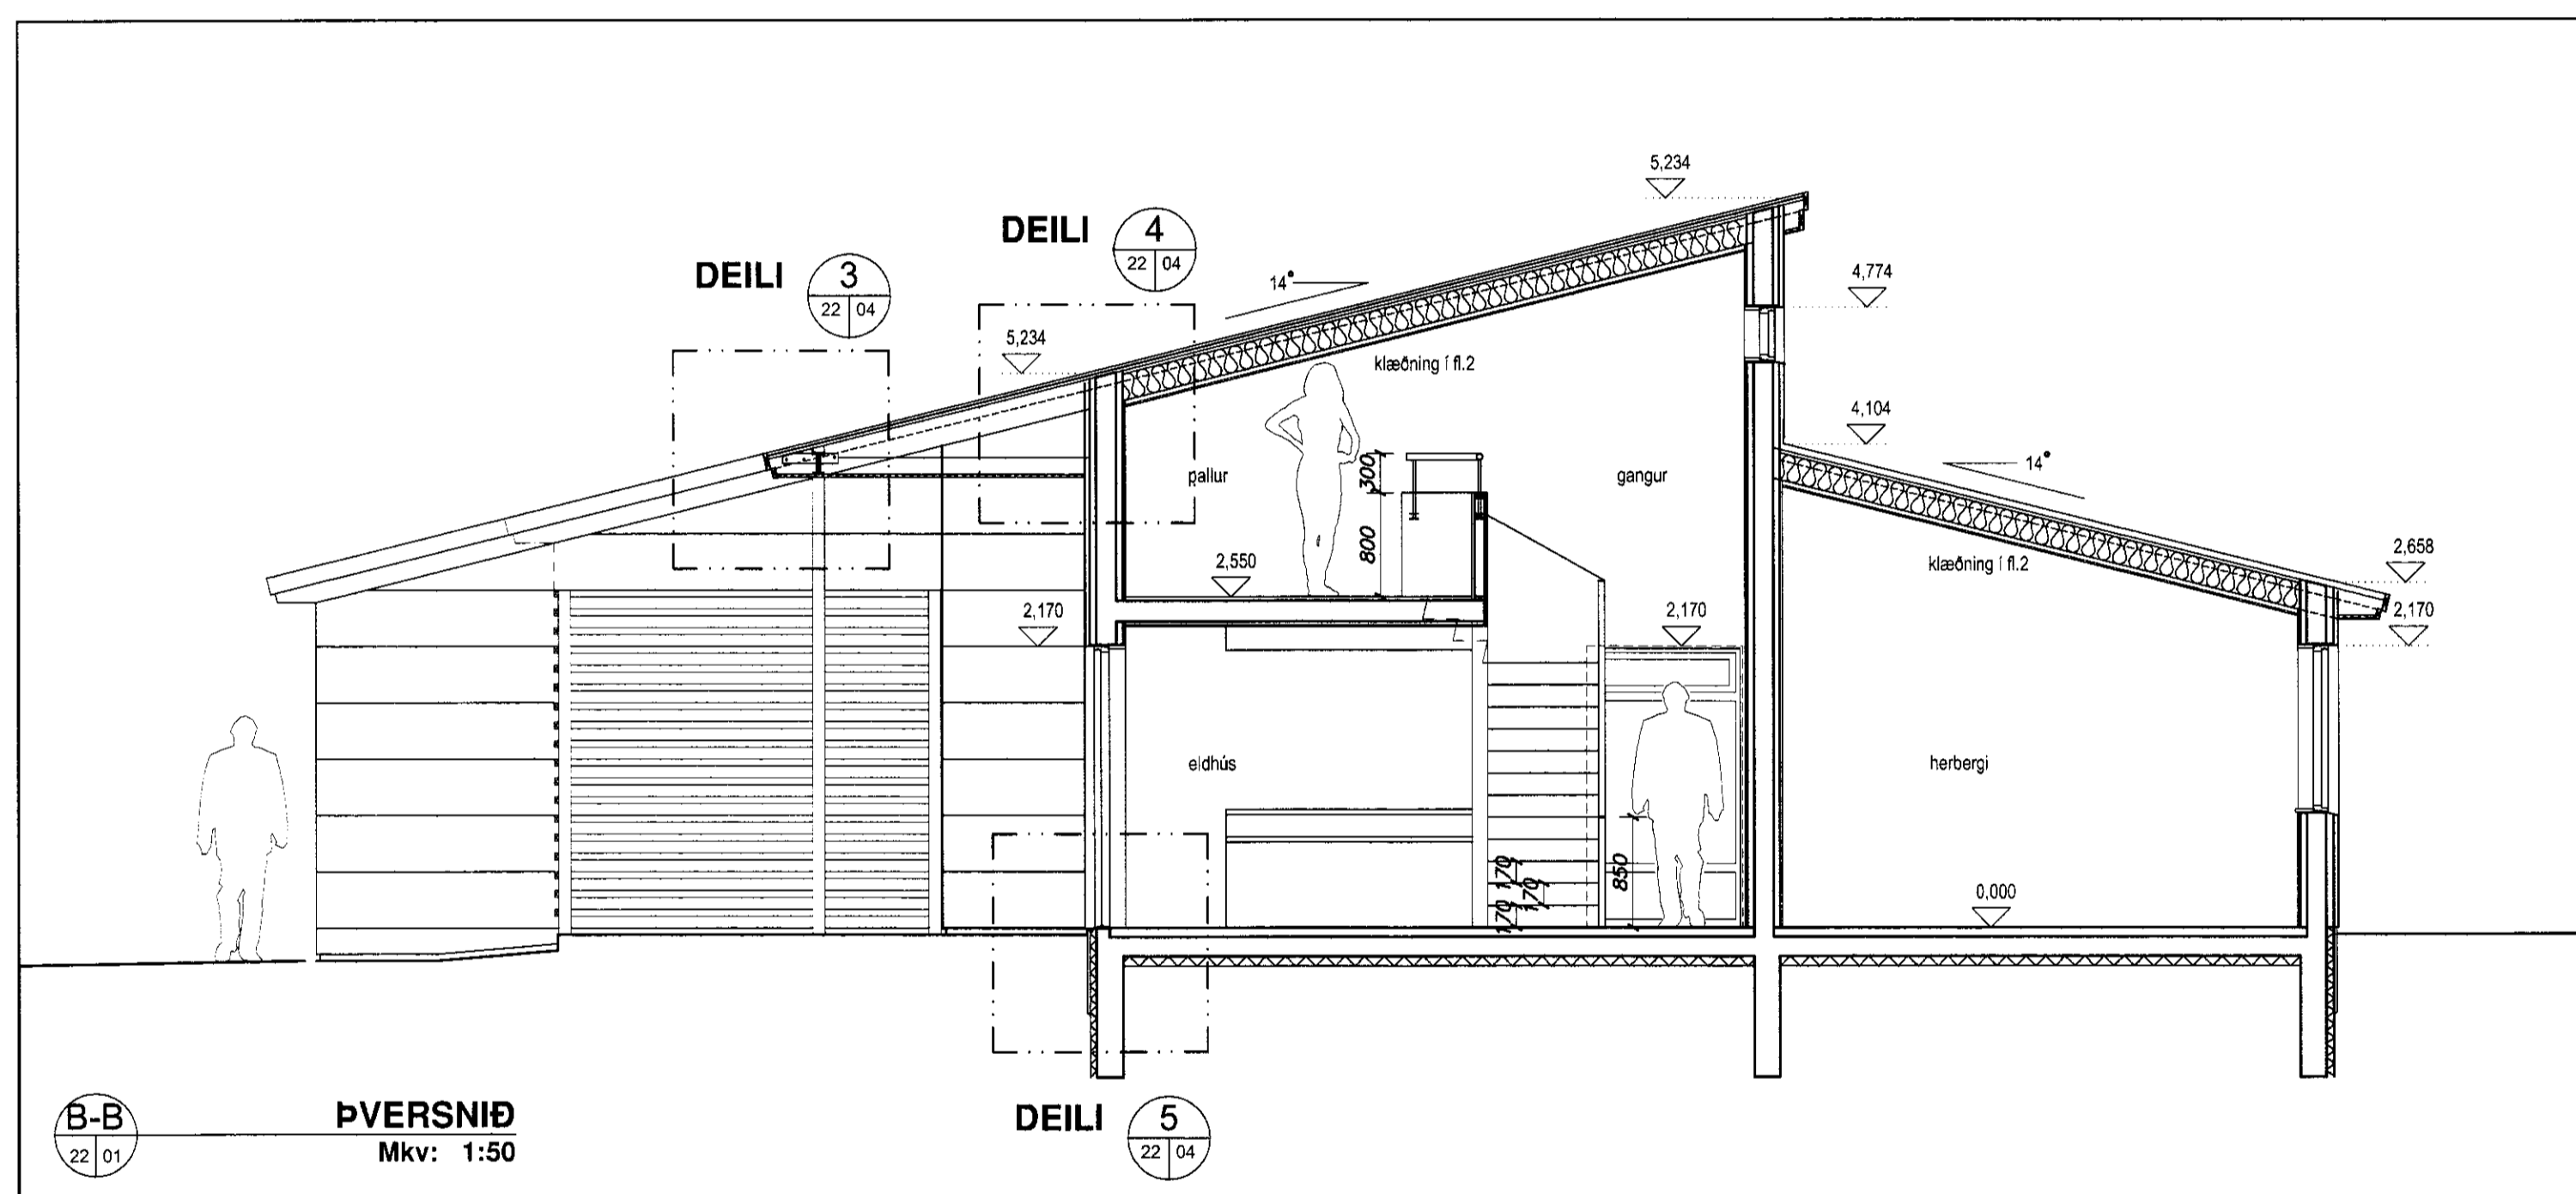
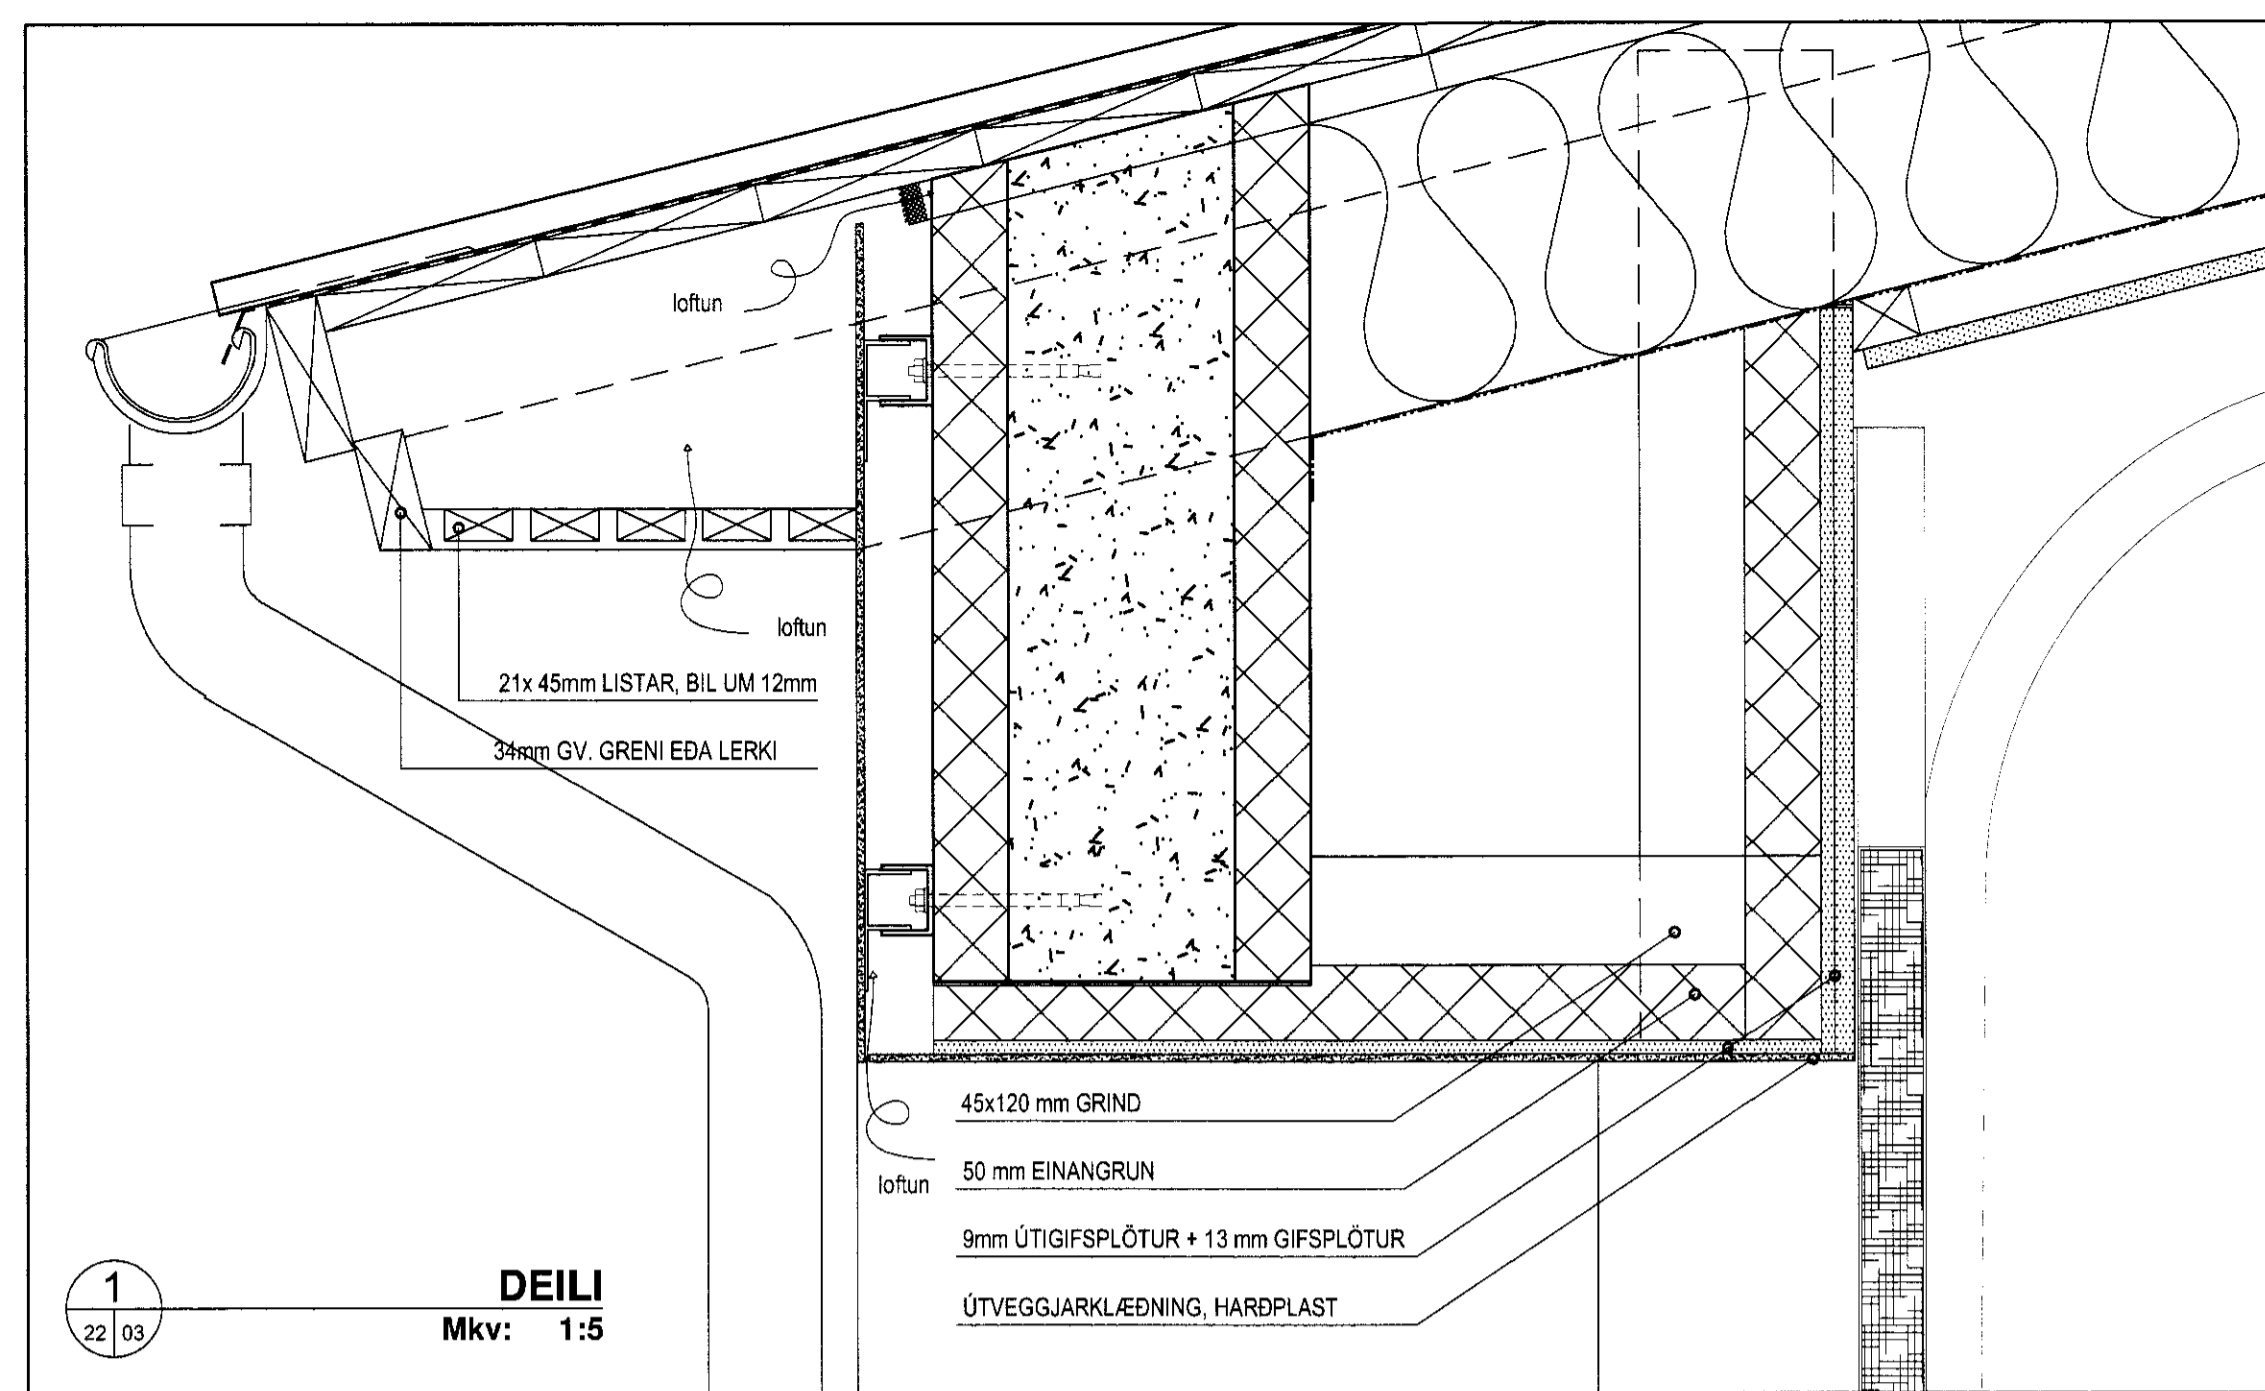


EINBÝLISHÚS MED BÍLGEYMSLU
STADGREINITALA: 13040

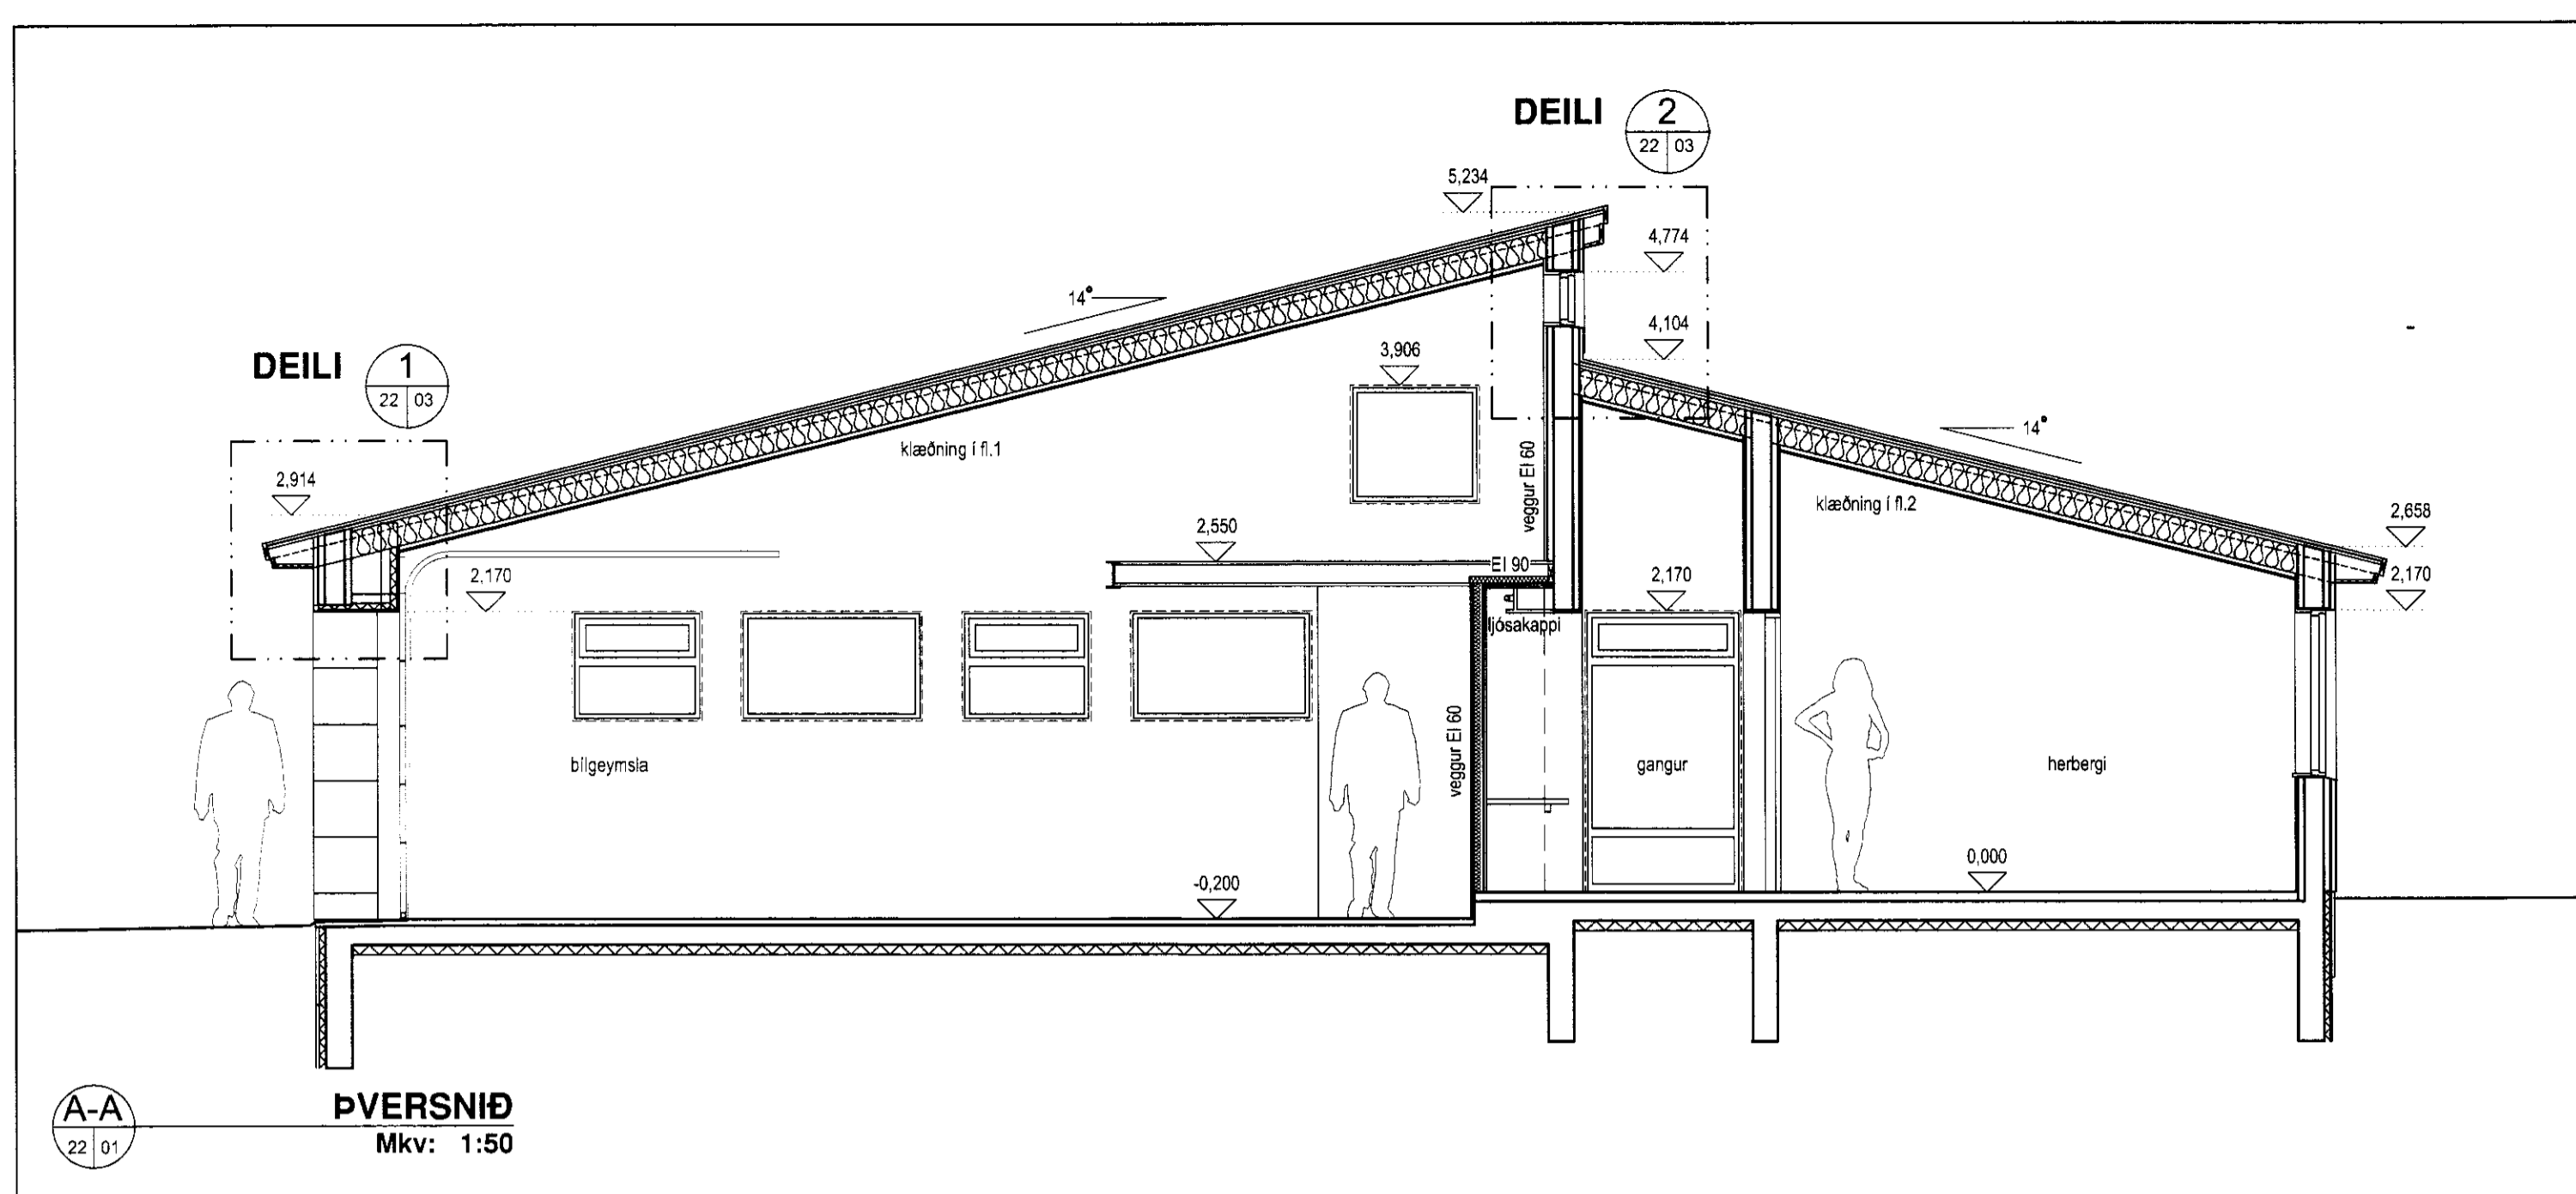

Erum Arkitektar faí og fssa
Sími 520 9950
Grensásvegi 3,
Reykjavík 108

Erling Grosen-Pedersen Helgi Bergmann Sigurðsson Jon Þorsson
k. 230456-0598 k. 311249-2749 k. 120154-5699

EFRI GRÓF, FLÓAHREPPI
VERKTEIKNINGAR - 50 HLUÐI OG DEILI
ÞVERSNIÐ OG FRÁGANGSDEILI

mælikvarði	1:50	1:5	2008 EG
hannað	hbs	hbs	smþykkt
dag	15-03-2010		