



SAMDYKKT  
 19. SEPT. 2012  
*Ausp. Kjeldum*  
 Byggingalutritúi uppsv. Amessýslu og Flóahfr.

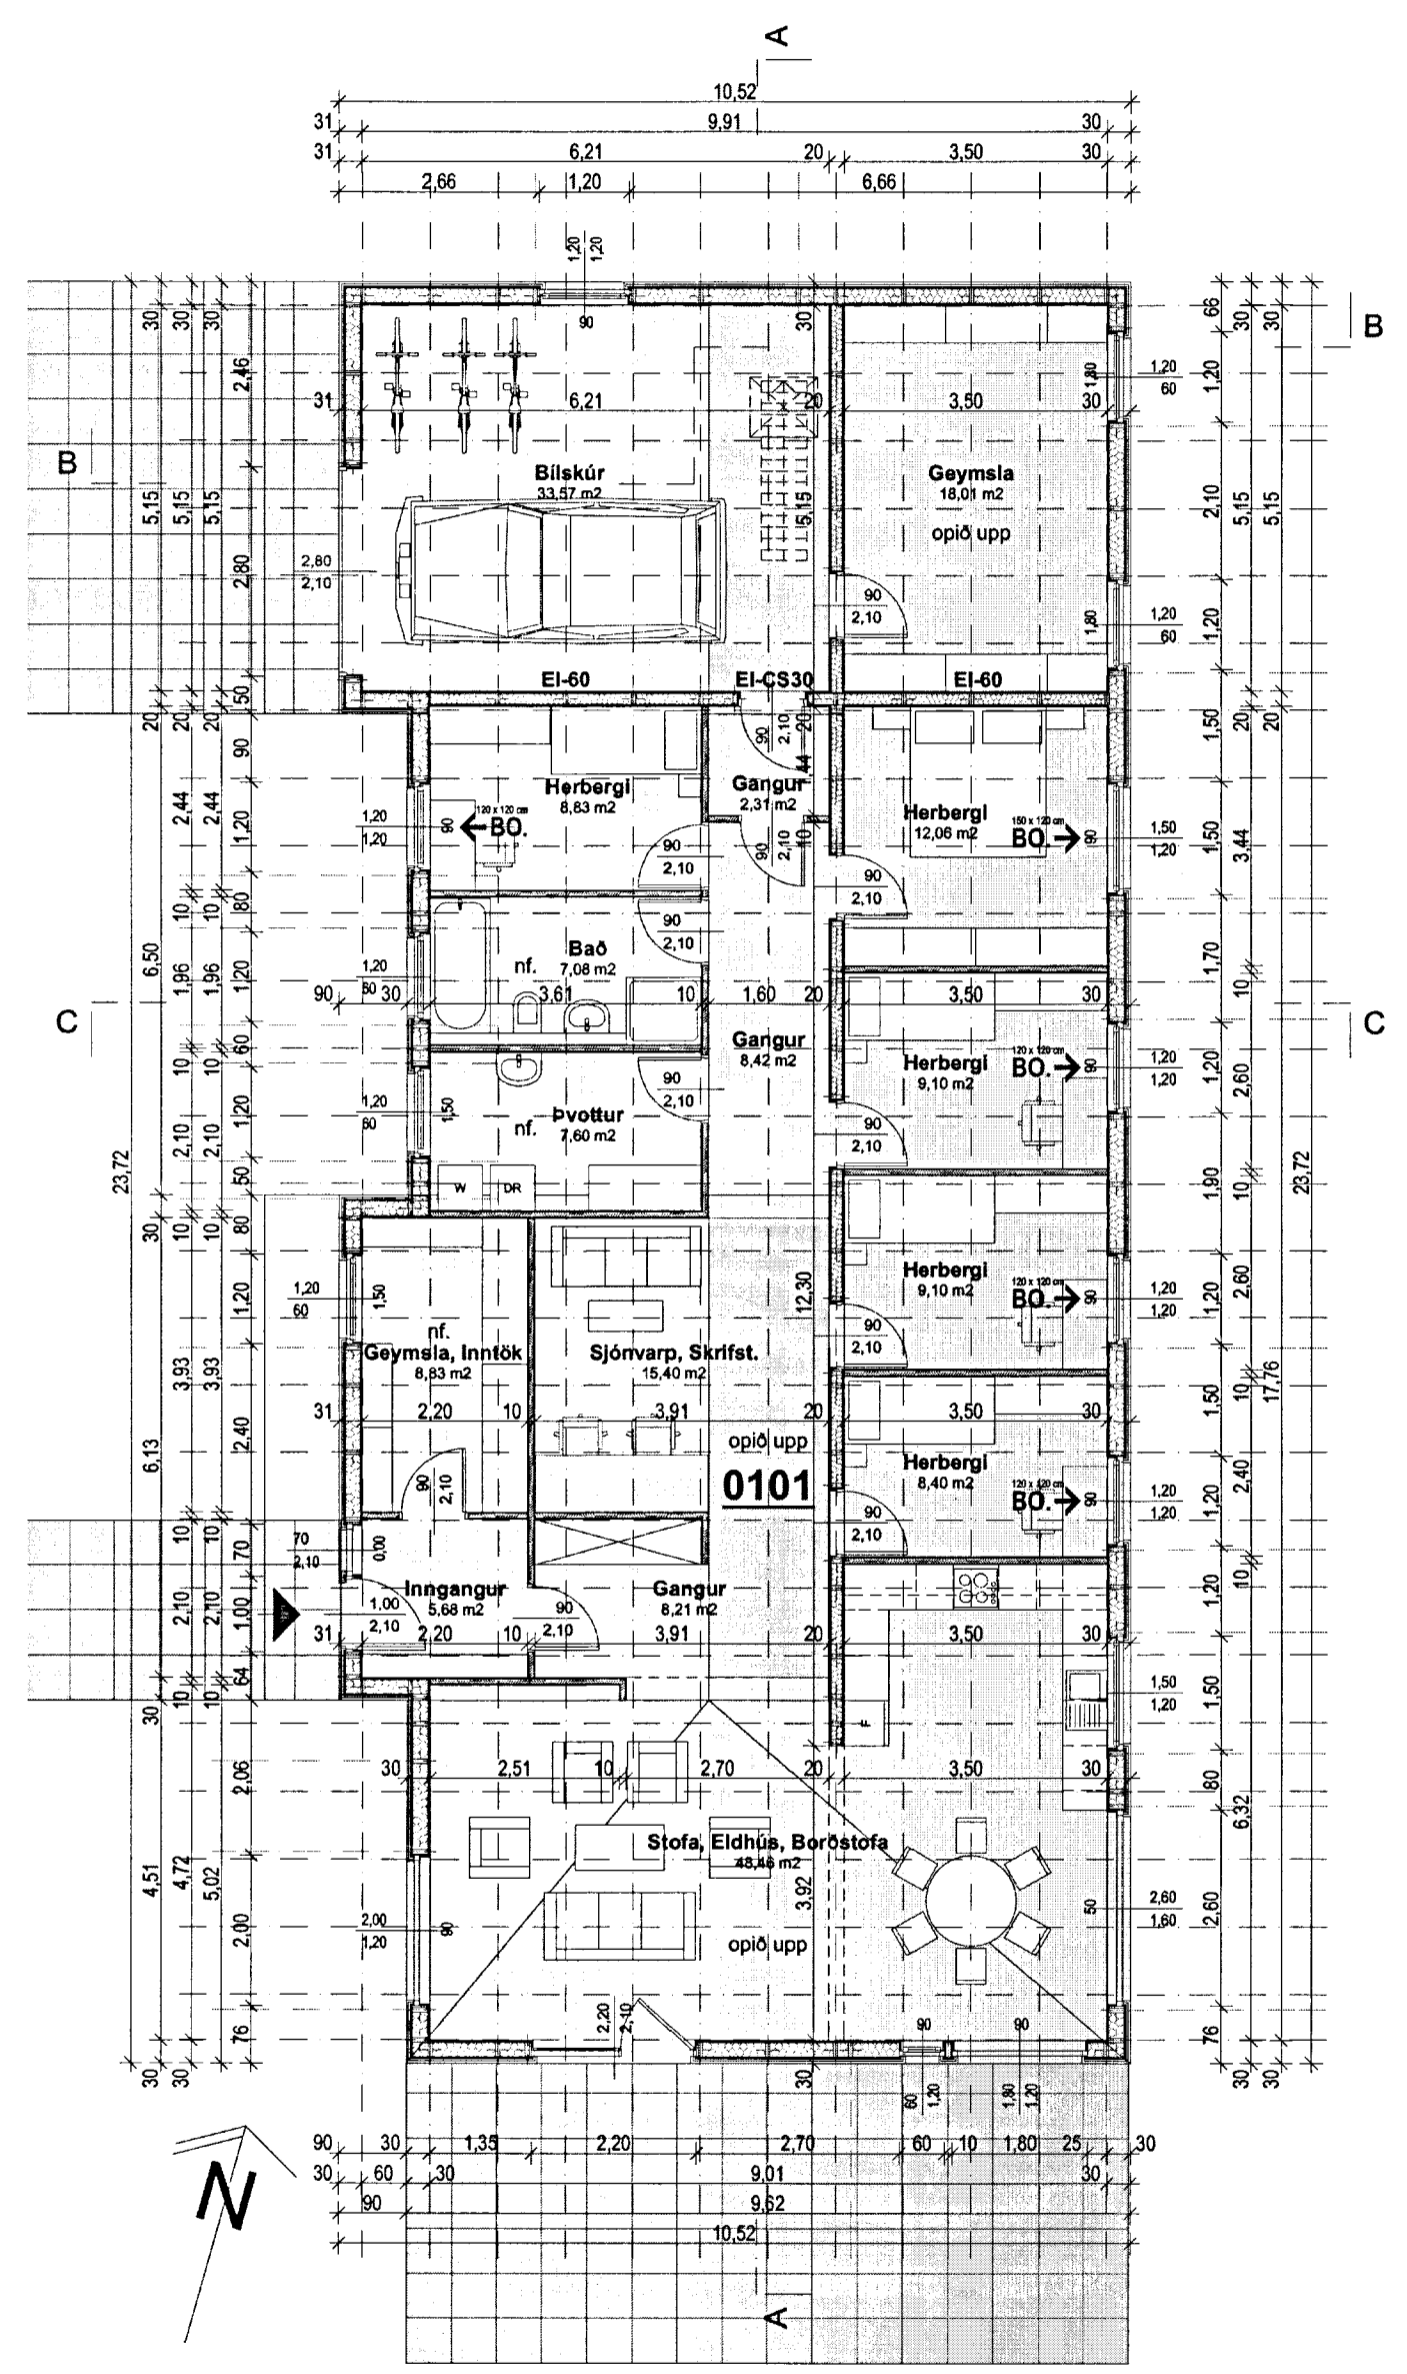


1.HÆÐ GRUNNMYND m= 1:100

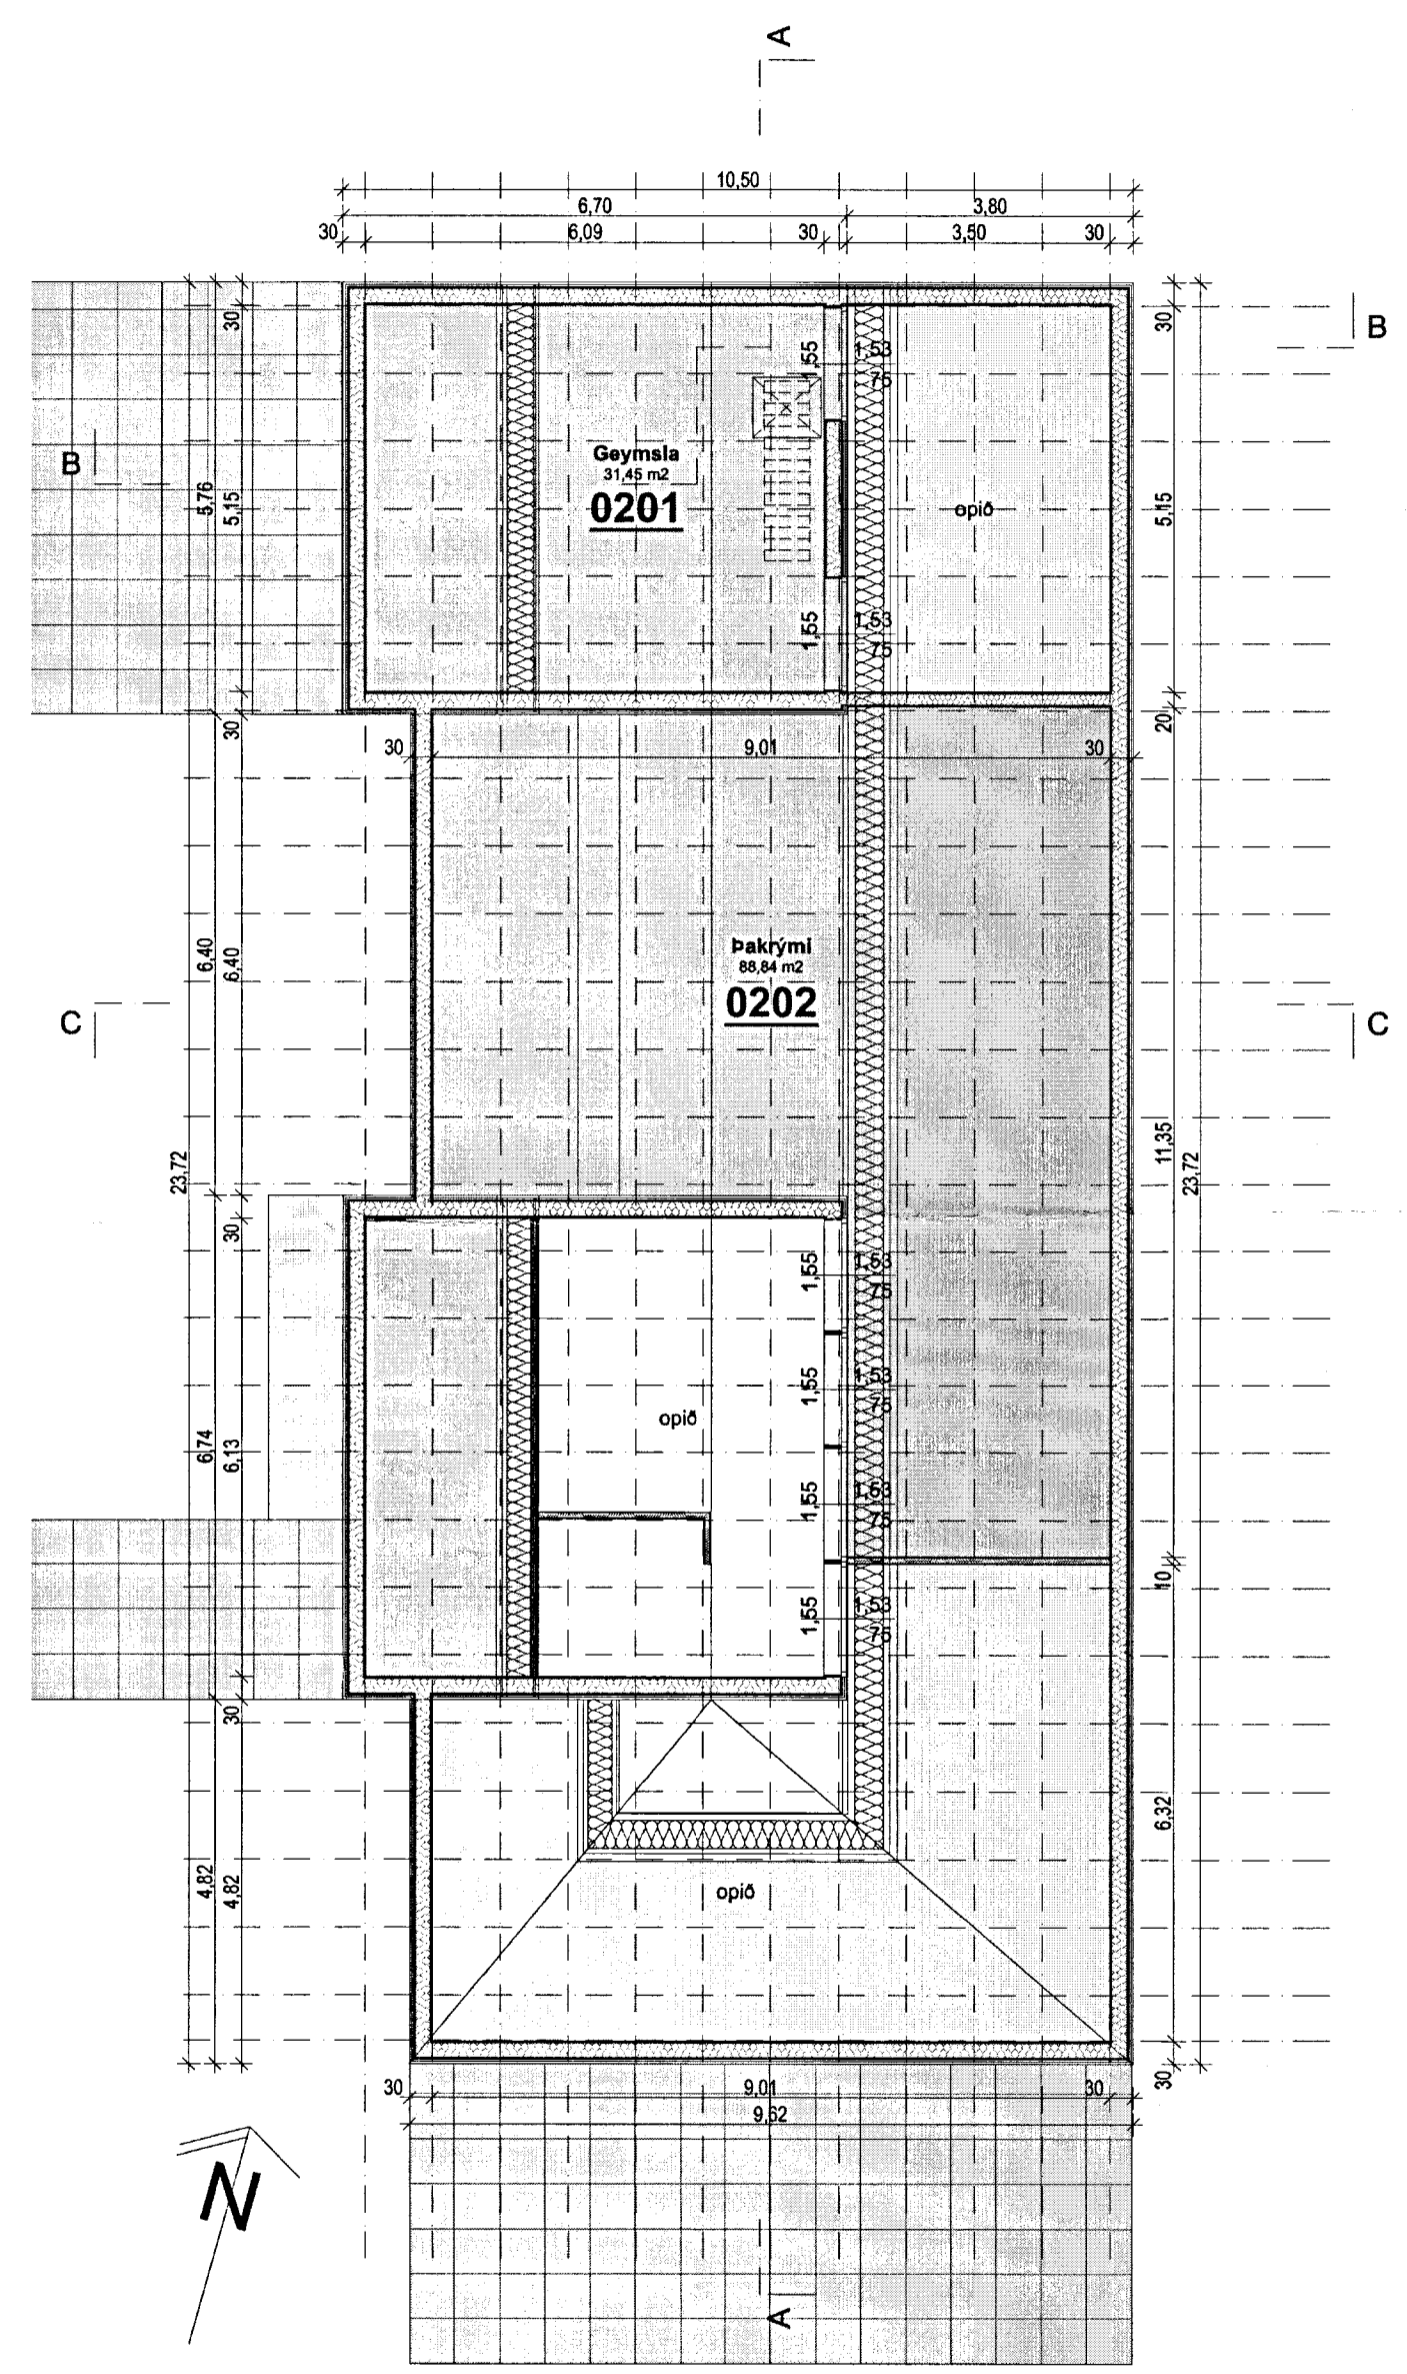

PAKHÆÐ GRUNNMYND m= 1:100

SKIPULAGS- ARKITEKTA- OG  
 VERKFRÆÐISTOFAN ehf.  
 Garðastræti 17,  
 101, Reykjavík  
 kt: 701294-8909  
 sími: (+354) 561-6577  
 fax: (+354) 561-6571  
 skipark@skipark.is

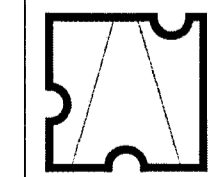

Hönnun:  
 Gestur Ólafsson  
 081241-4499  
*Zoltán Vilmos Horváth*  
 Zoltán Vilmos Horváth  
 230476-5439

Verk:  
 Eystri - Hellur hús  
 íbúðarhús 2  
 Teikning:  
 Grunnmynd  
 Hönnunartíð:  
 BYGGINGARTEIKNING  
 Dags:  
 24. 05. 2012  
 Breytt:

Verknúmer:  
 049  
 Kvarði:  
 1:100  
 Teikn:  
 A-02