




SAMPYKKT
 19 SEPT 2012
Austi Kjalarn
 Byggingafulltrúi uppsv. Amessýslu og Flóahfr.

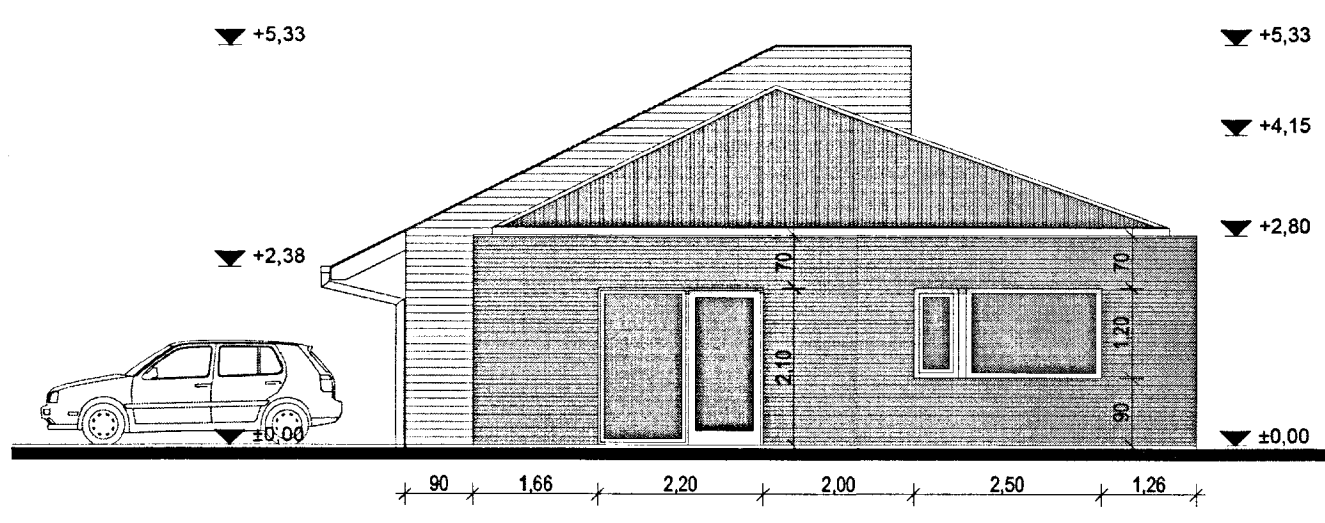


SÚÐURHLID

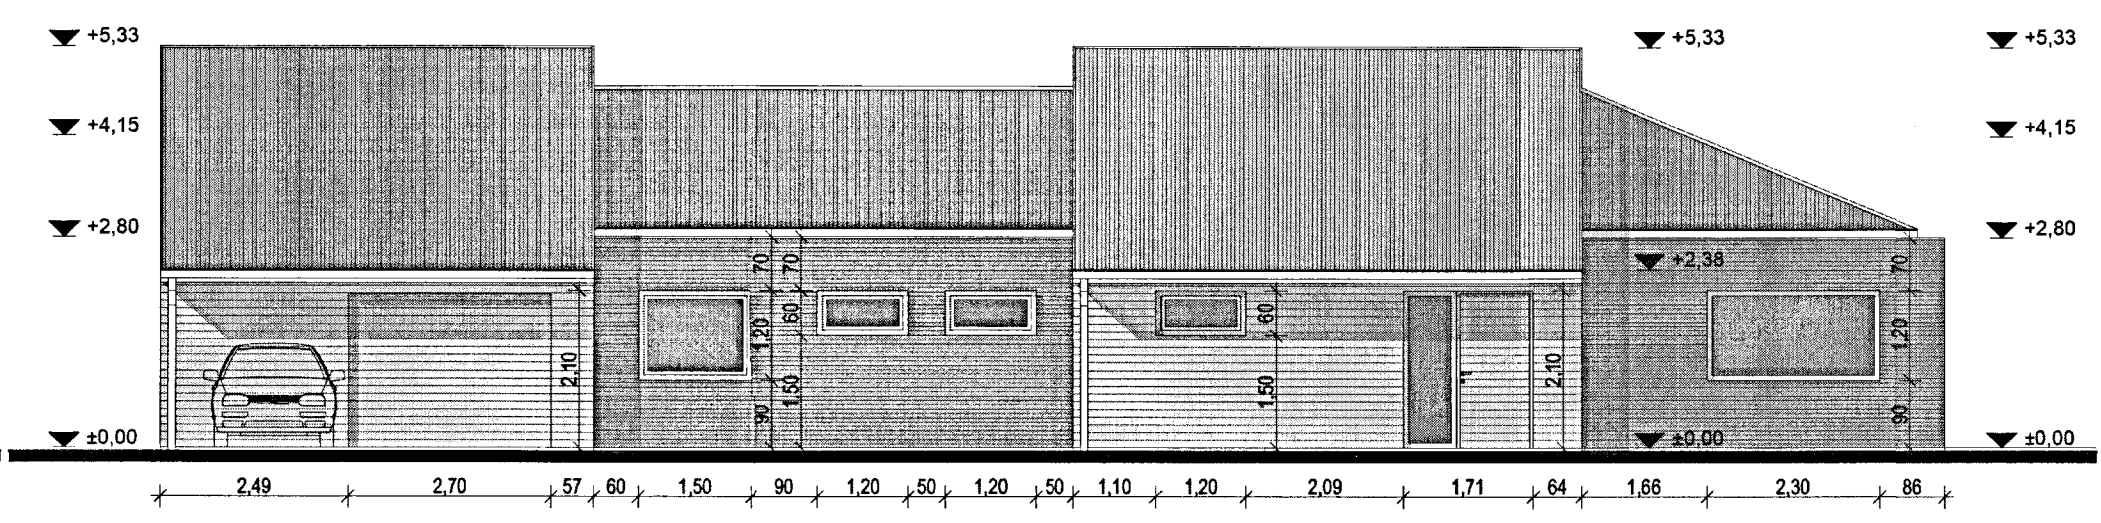


VESTURHLID

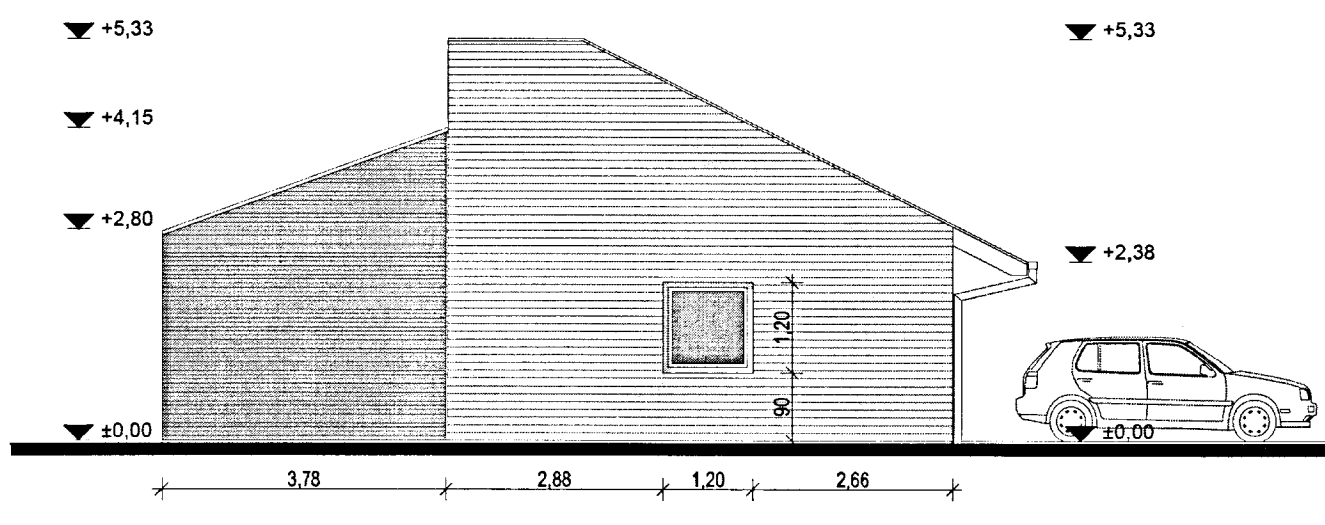


NORÐURHLID

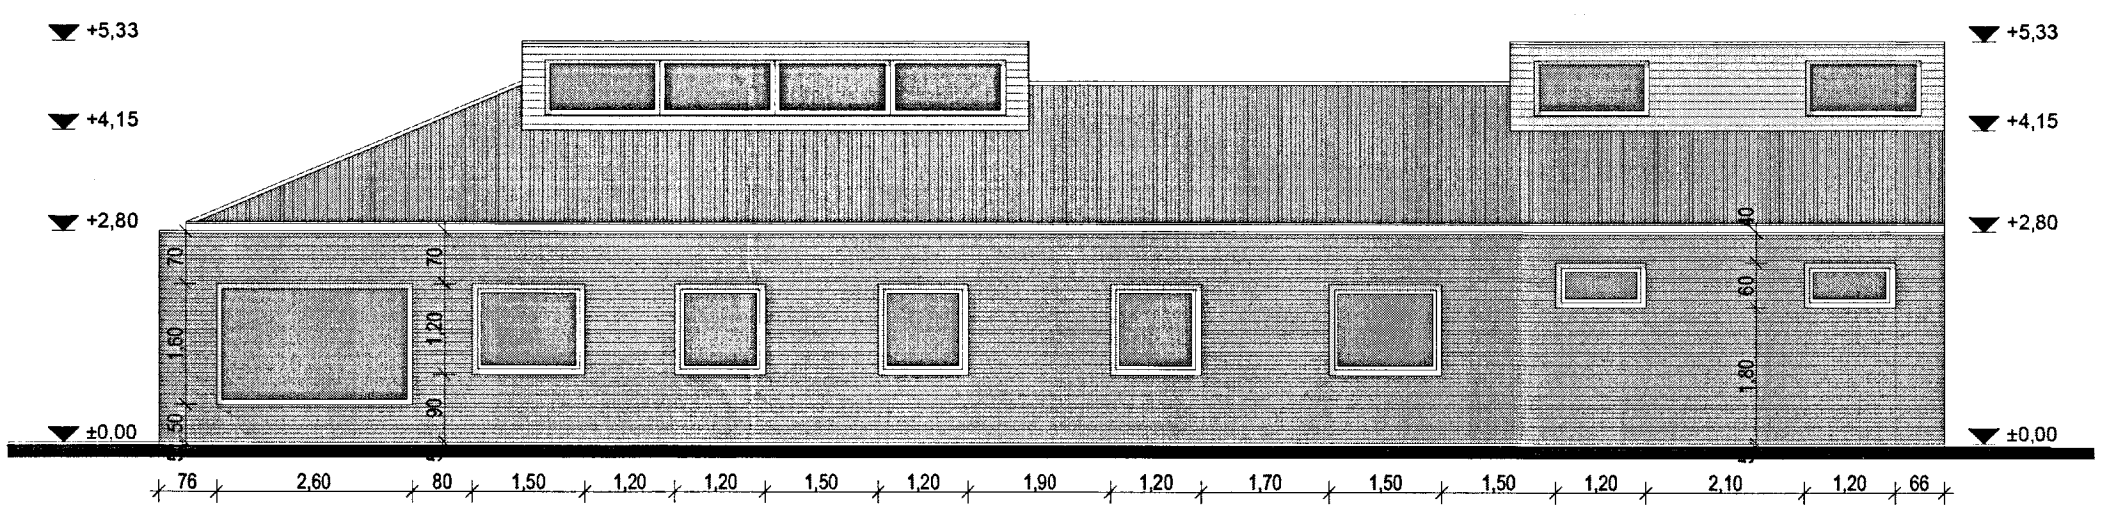


AUSTURHLID

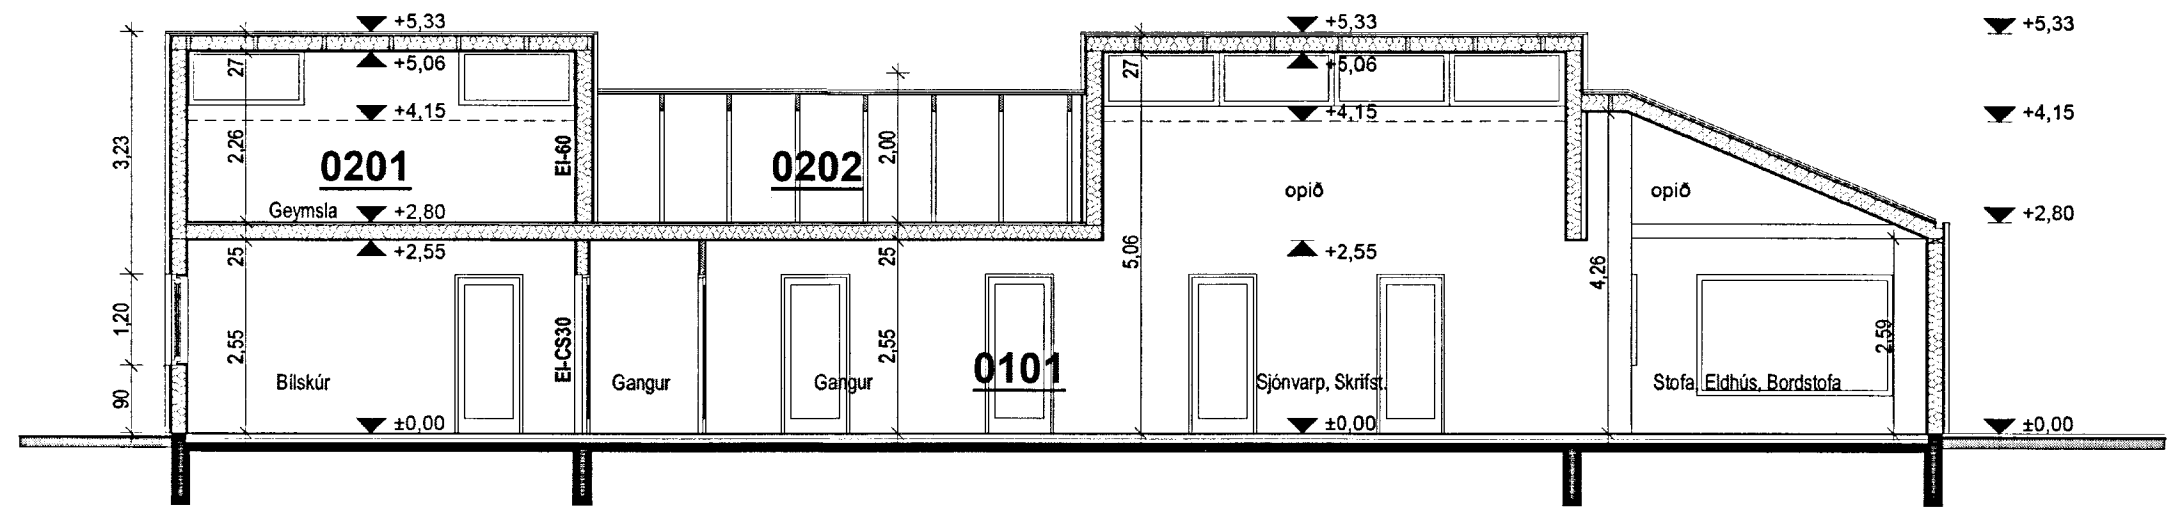

SKURÐUR A-A

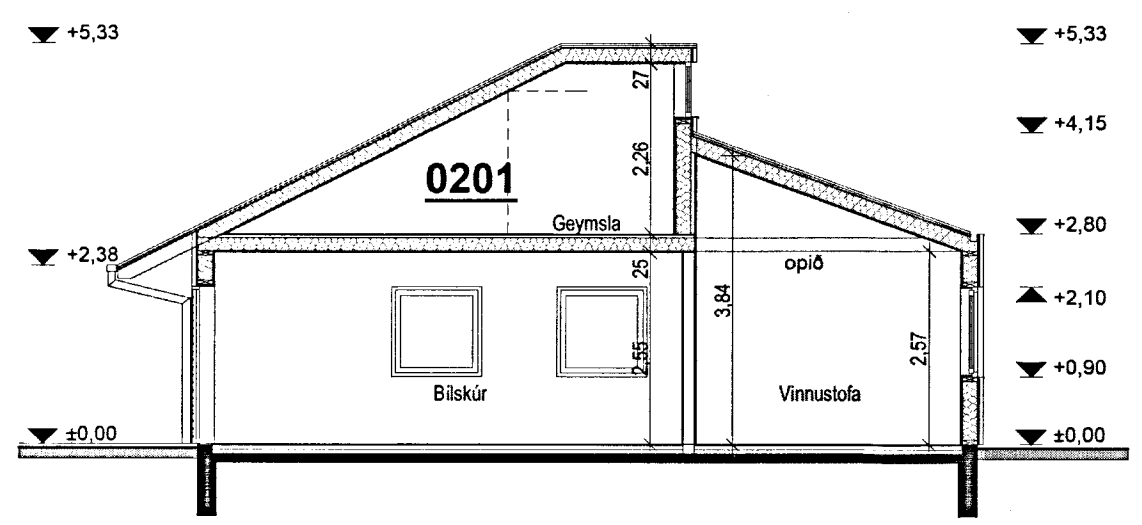

SKURÐUR B-B

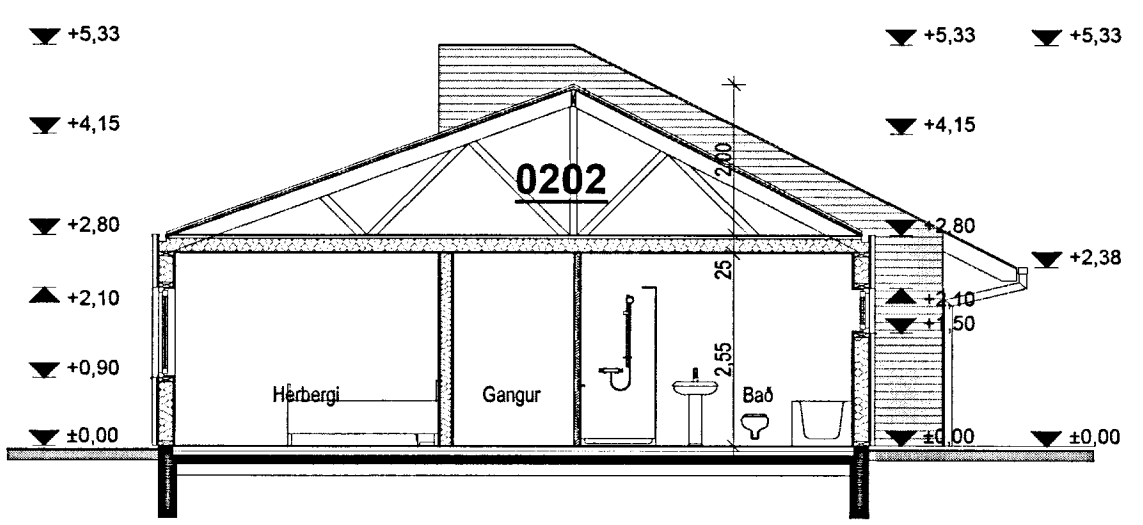

SKURÐUR C-C

SKIPULAGS- ARKITEKTA- OG VERKFRÆÐISTOFAN ehf. Garðastræti 17, 101, Reykjavík kt: 701294-8909 sími: (+354) 561-6577 fax: (+354) 561-6571 skipark@skipark.is	Hönnun: Gestur Ólafsson 081241-4499
	<i>Austi Kjalarn</i> Zoltán Vilmos Horváth 230476-5439
Verk: Eystri - Hellur hús íbúðarhús 2	Verknúmer: 049
Teikning: Hliðar, Skurðir	Kvarði: 1:100
Hönnunartíð: BYGGINGARTEIKNING	Dags: 24. 05. 2012
Breytt:	Teikn: A-03