


GRUNNMYND

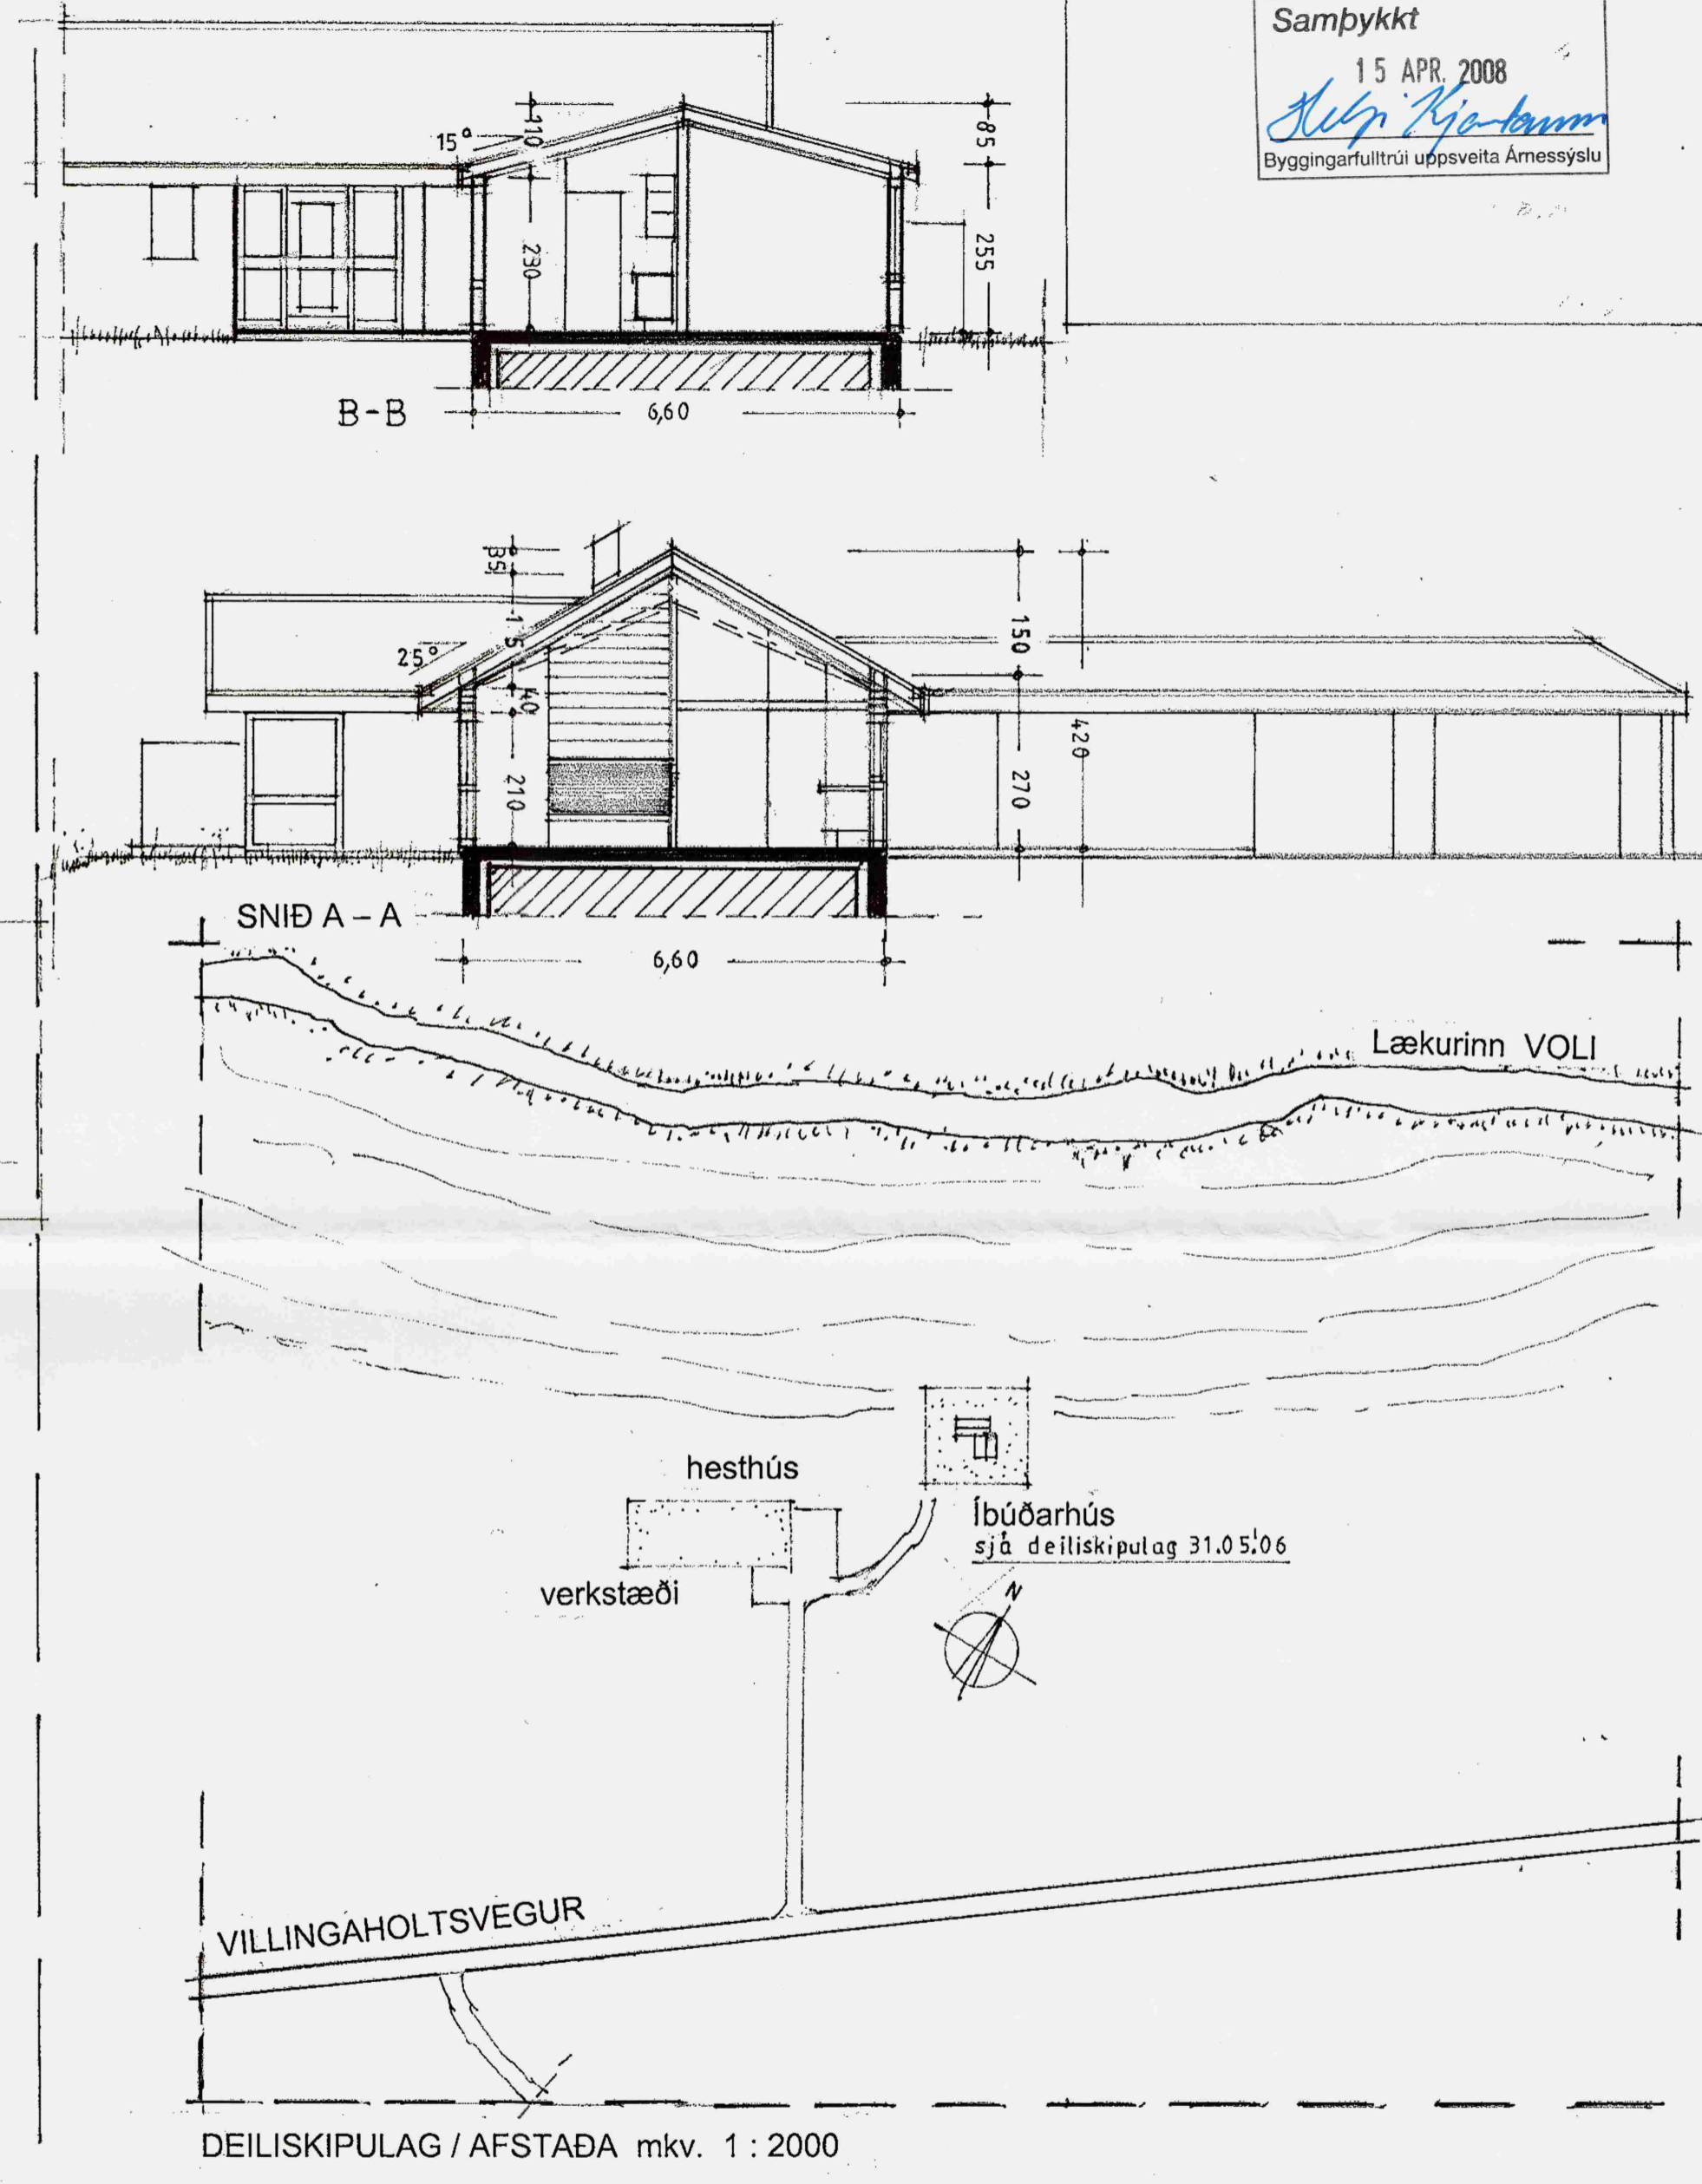

DEILISKIPULAG / AFSTADA mkv. 1: 2000

HLÍÐARBRÚN FLÓAHREPPI

teikn.: mkv.: 1:100 dags.: 15.12.'07
 GRUNNMYND SNÍÐ
 TEIKNISTOFA NICO (570796 - 2599)
 <nicobje@hotmail.com> s.: 698 9410
 ARKITEKT. *Björn J. Emilsson*
 Björn J. Emilsson (280534 - 4639)