




Skipulags- og byggingarfulltrúi Uppsveita bs.
Sampykkt
 04 SEPT 2014
Ami Kjartansson
 Byggingarfulltrúi

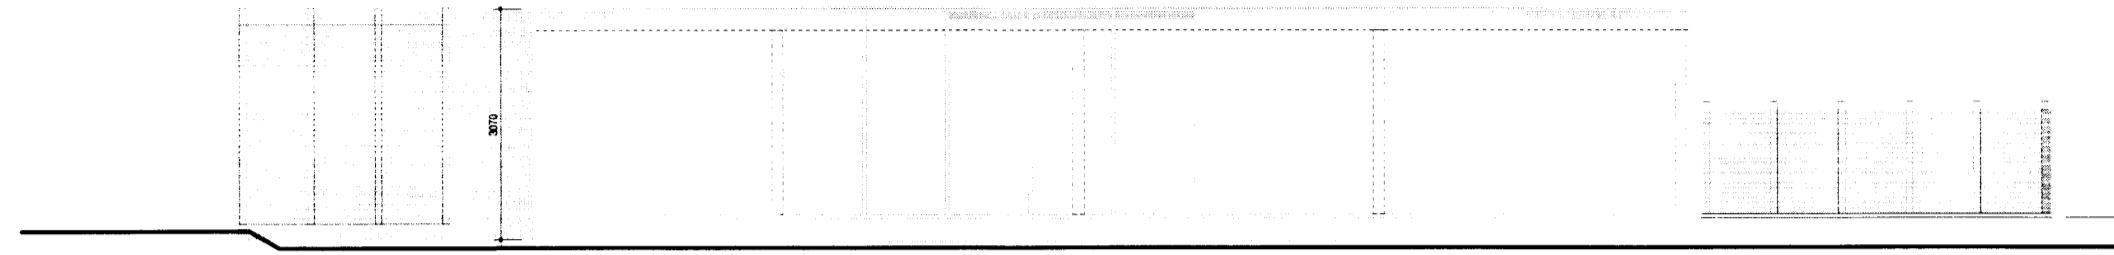

2 ÚTLIT NORÐUR
1:100

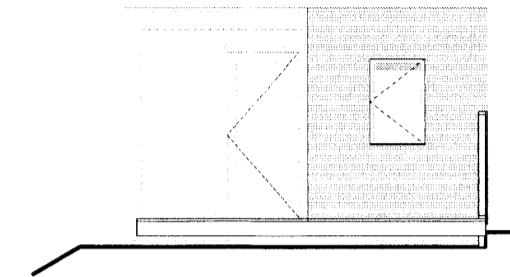


1 ÚTLIT VESTUR
1:100

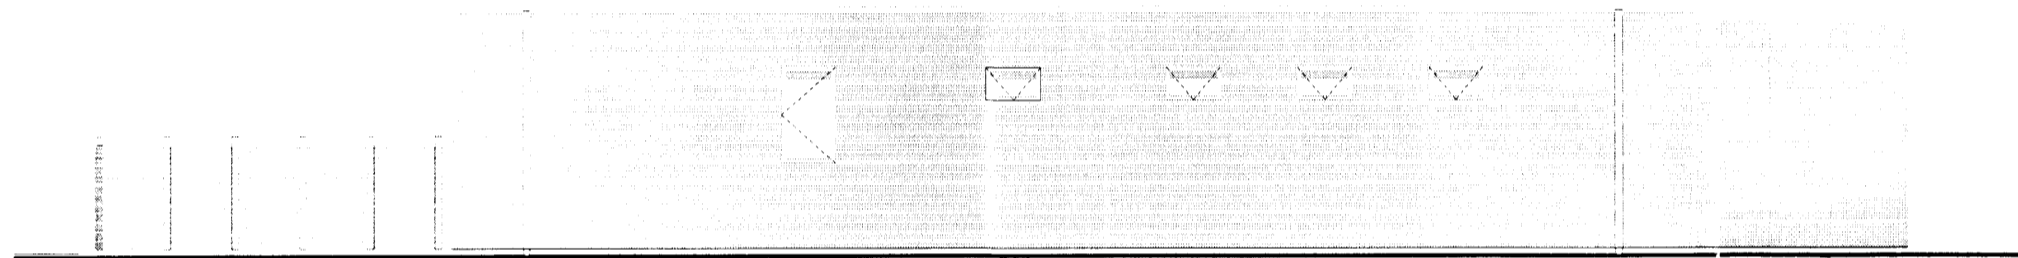


5 ÚTLIT SUÐUR
1:100




4 ÚTLIT AUSTUR
1:100

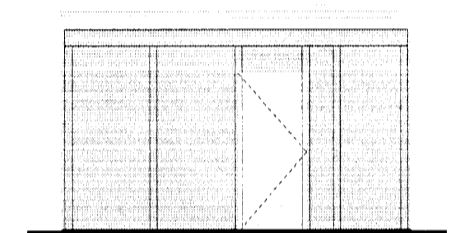

3 ÚTLIT AUSTUR MEÐ HJALLI
1:100

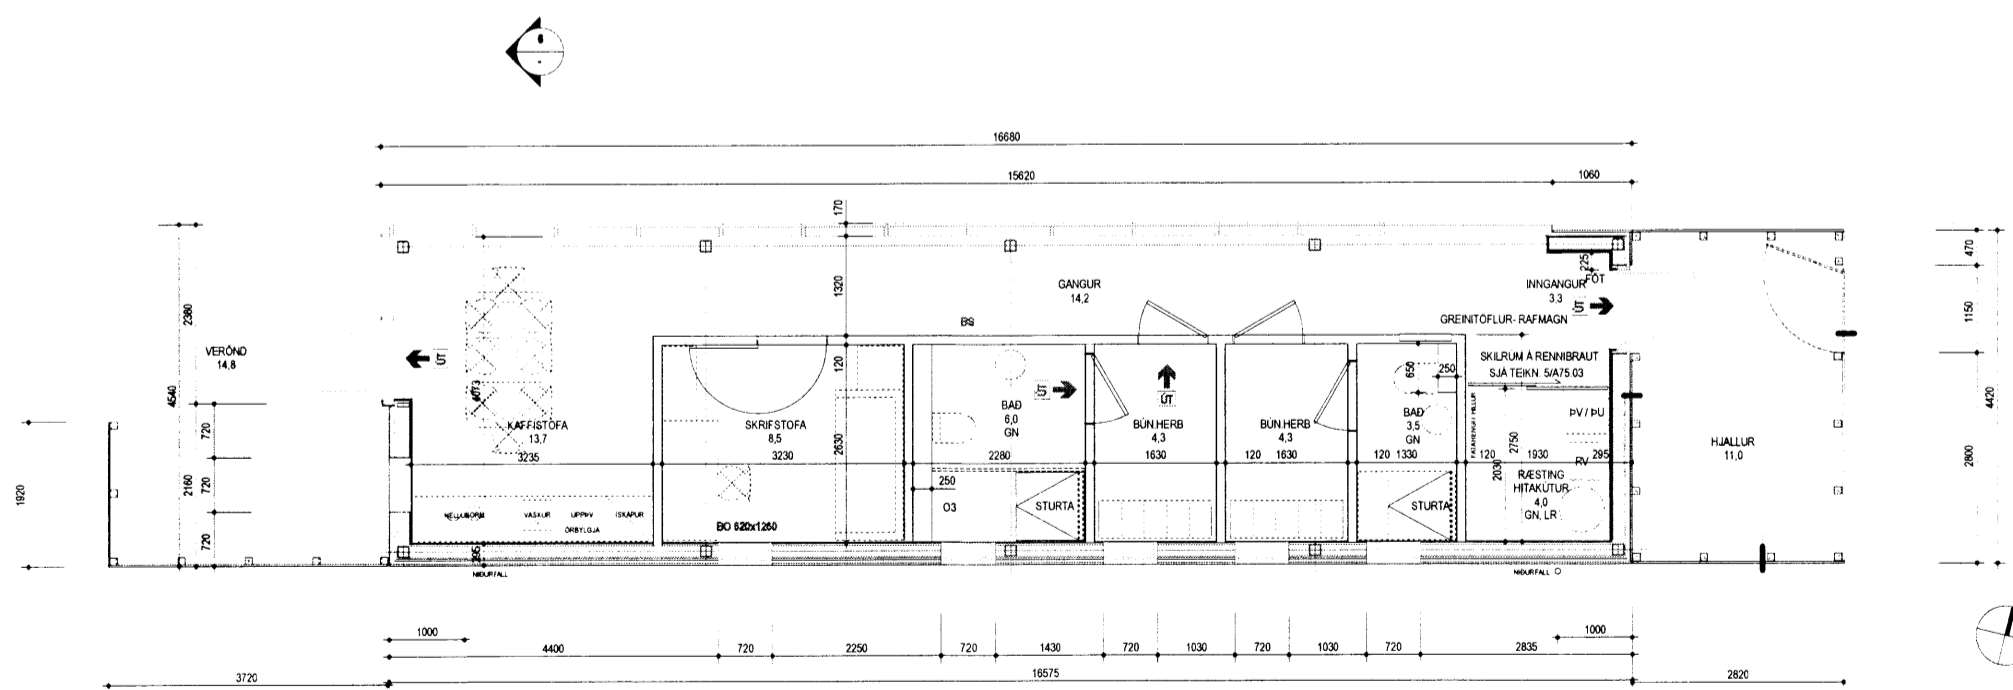

7 GRUNNMYND
1:100

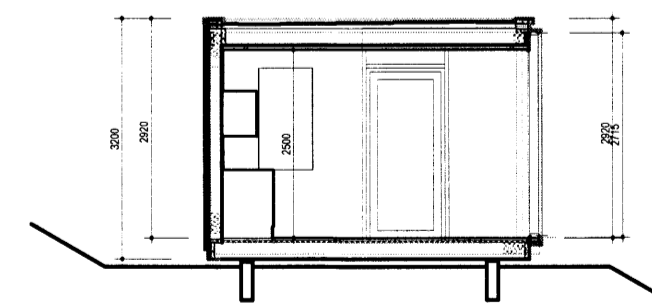

6 SNEIÐING
1:100

Ami Kjartansson arkitekt FAI	kt: 040352-3099
Bæring Bjarnar Jónsson arkitekt FAI	kt: 020464-5509
Jóhannes Þórðarson arkitekt FAI	kt: 121057-6039
Sigbjörn Kjartansson arkitekt	kt: 121258-2269
Sigurður Halldórsson arkitekt FAI	kt: 100857-2009

**HAKIÐ - ÞJÓNUSTUHÚS
 ÞJÓÐGARÐURINN ÞINGVÖLLUM
 NÝBYGGING**

GRUNNMYND, ÚTLIT OG SNEIÐING		ADALUPPDRATTUR
Breyting	Teikn.nr.:	A21.02
Útgáfud:	Mkv.:	GLÁMA·KÍM
Verknr:	Teikn. Yfirf. SK	Arkitektar Laugavegi 164 ehf, 105 Reykjavík s: 530-8100, f: 530-8101, kt: 560 496 2739 glamakim@glamakim.is, www.glamakim.is
1207034	ÓM	SK