




NORÐUR

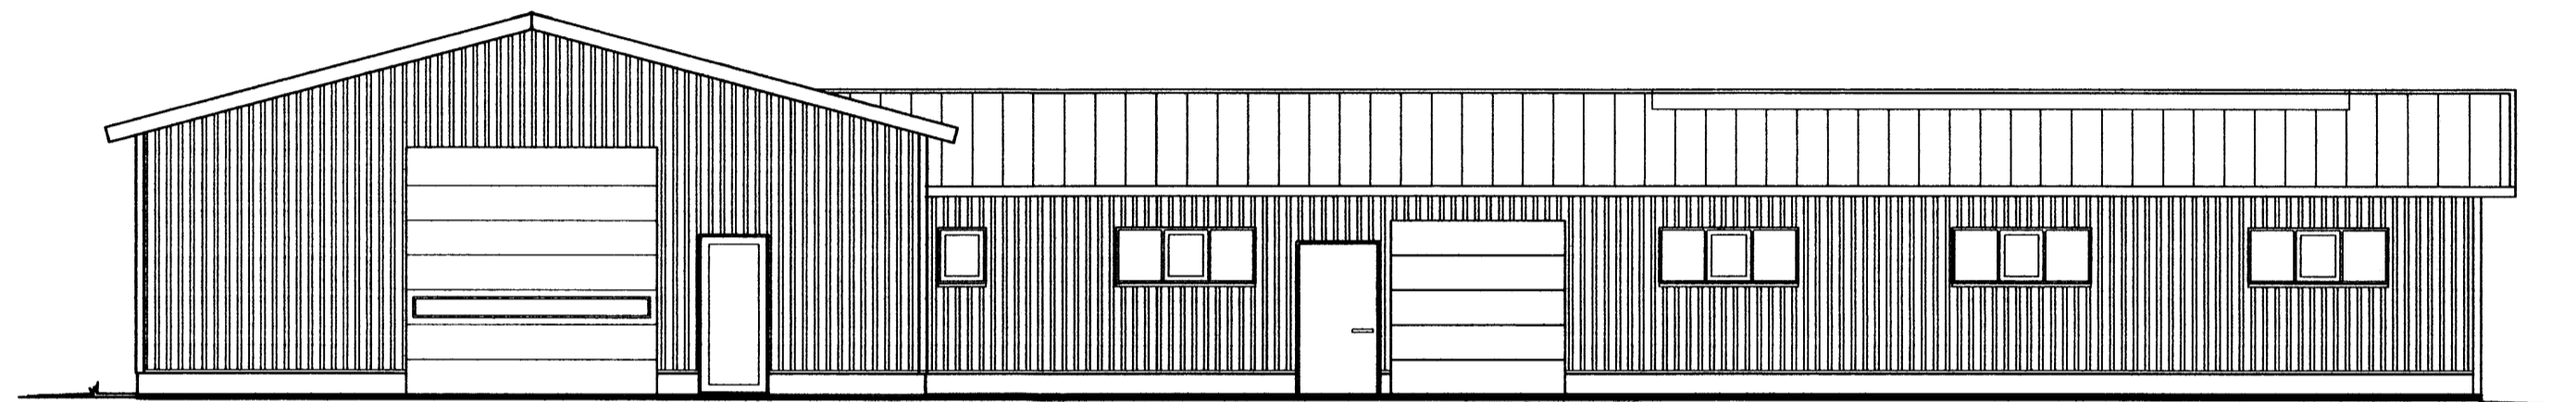

AUSTUR

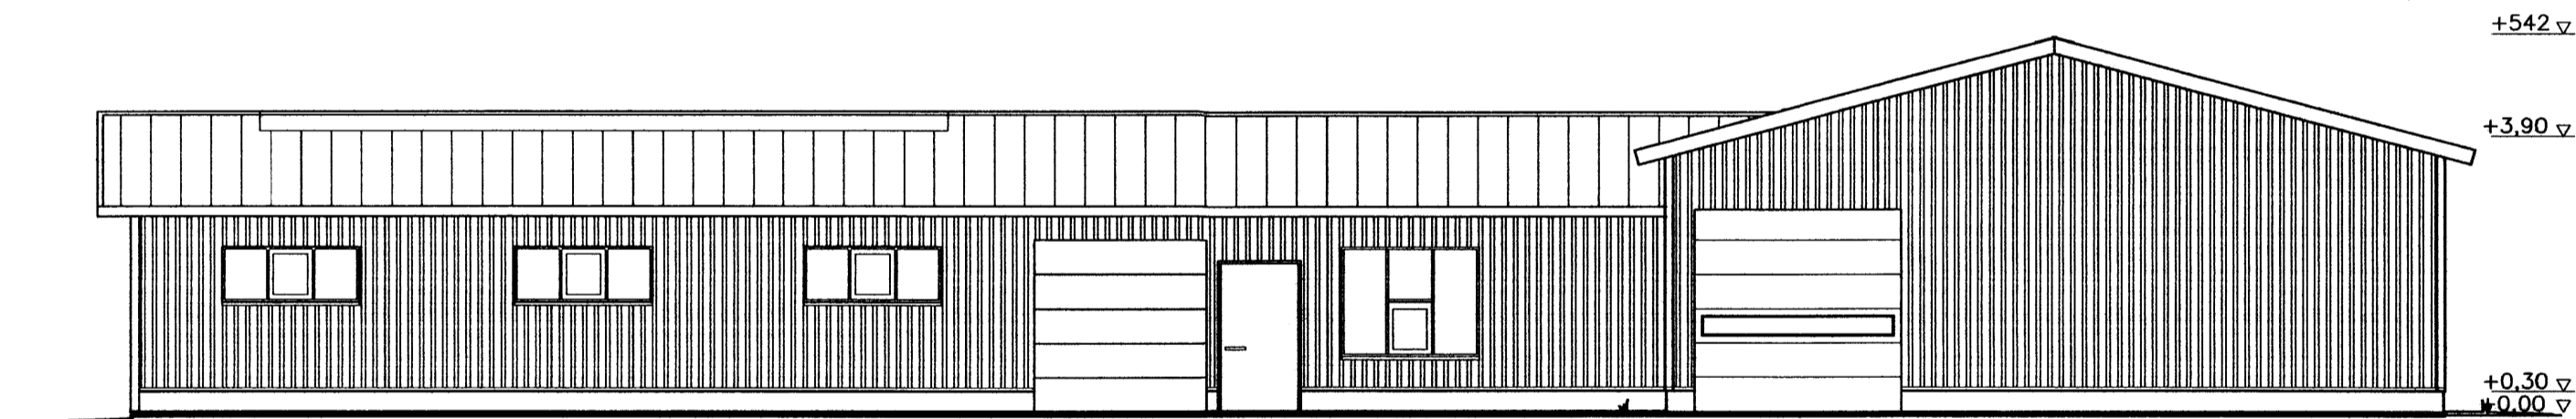

VESTUR

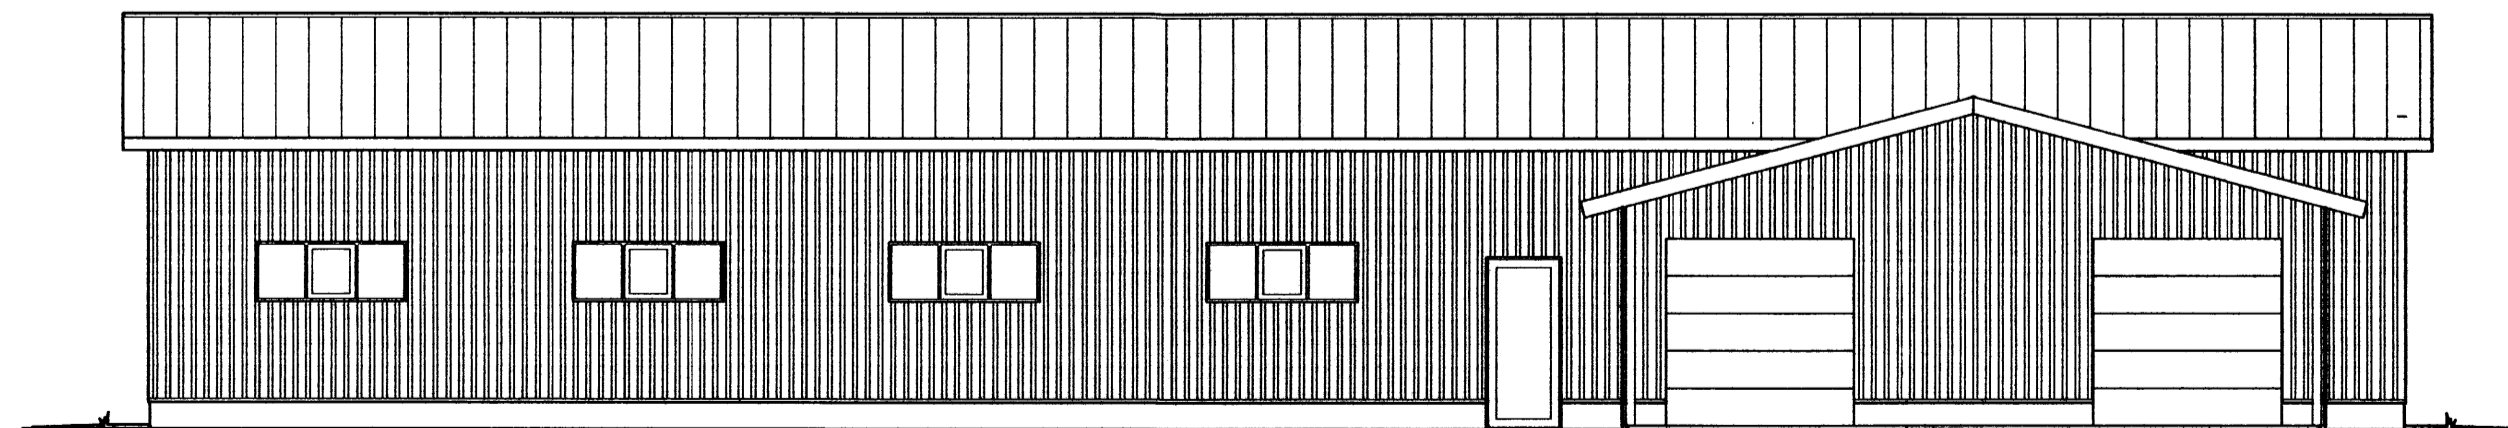

SUÐUR

SAMPYKKT
19. DES. 2012
Asp. Kambur
Byggingafrófi uppsv. Ánessjélu og Flóahár.

BREYTT DAGS 12.11.2012
SÓTT ER UM AD STÆKKA SKEMMUNA TIL SUÐURS
UM 208,0m2

es EIKNISTOFAN Suðurlandsbraut 50
S: 8960640 kastor@simnet.is

KAMBUR VILLINGAHOLSTHREPP

ÚTLITSMYNDIR MKV: 1:100

MKV:

MKV:

HANNAÐ: kjartan sigurðsson TEKNAÐ: kjartan sigurðsson

VERUÐMÉR: SKRÁARNAFNAKAMBUR

DAGSETNING: 08.09.2004 SAMPYKKT: *[Signature]* TEKINGNÚMÉR: A-02

121066-5809