




NORÐ-VESTUR

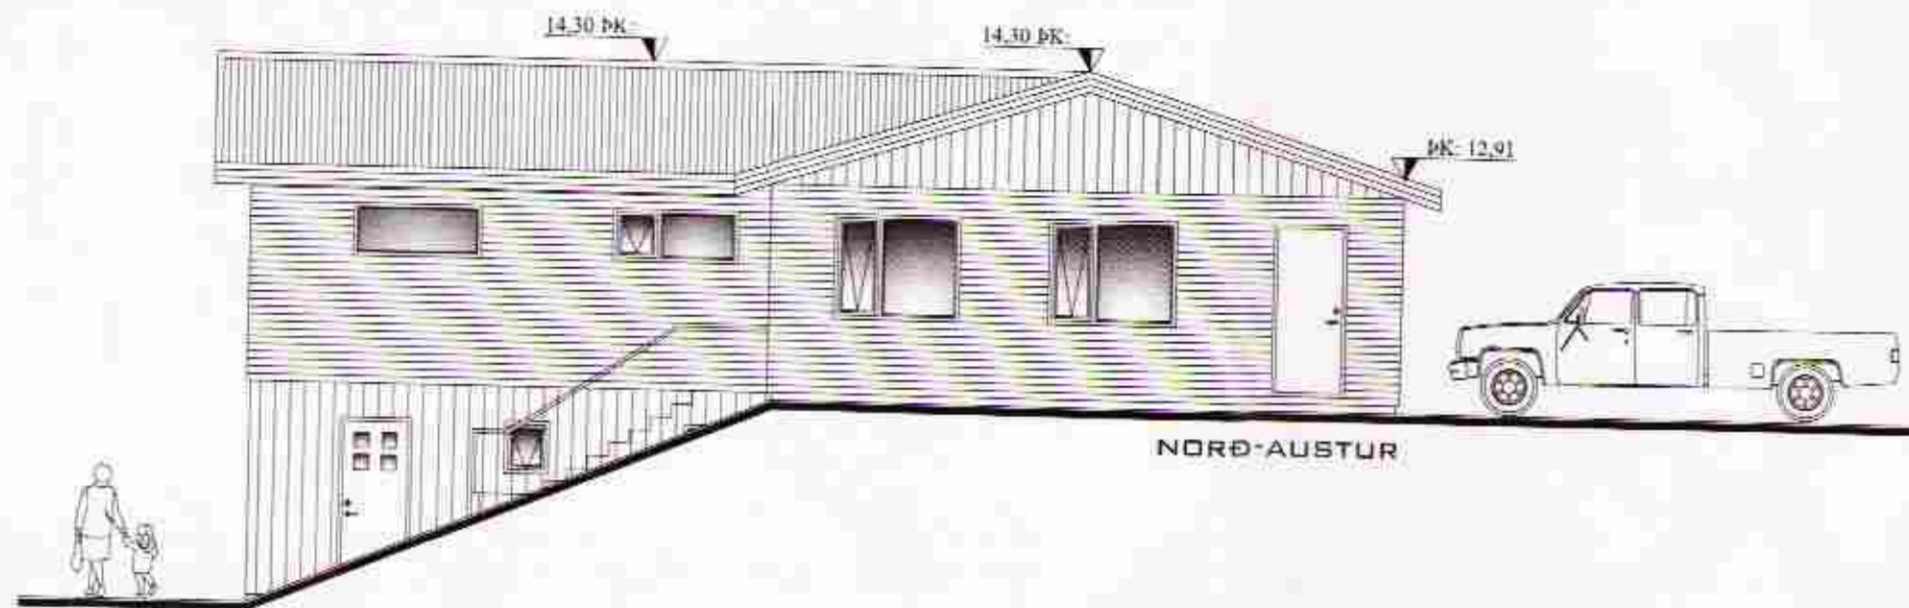

NORÐ-AUSTUR

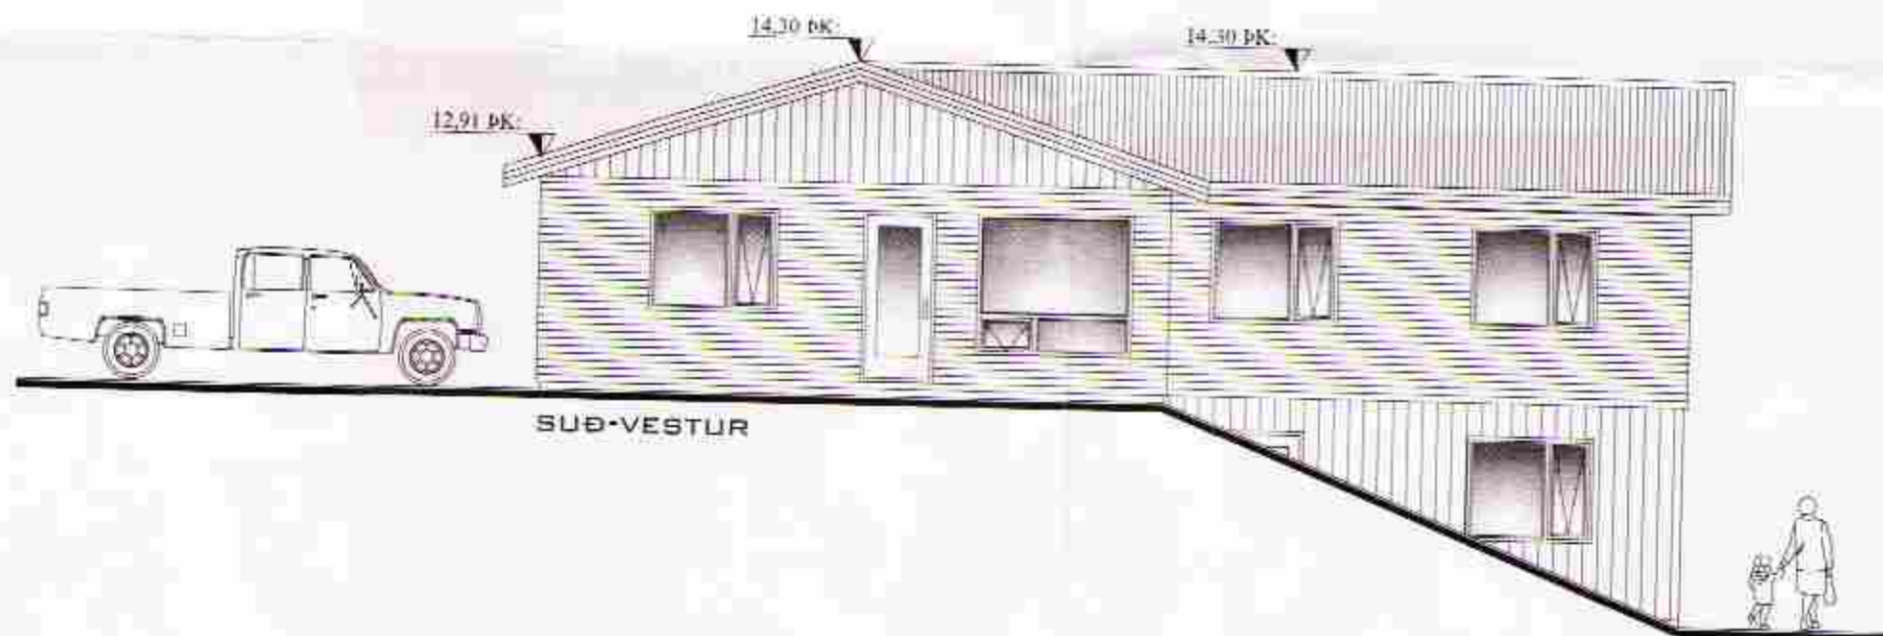

SUÐ-VESTUR

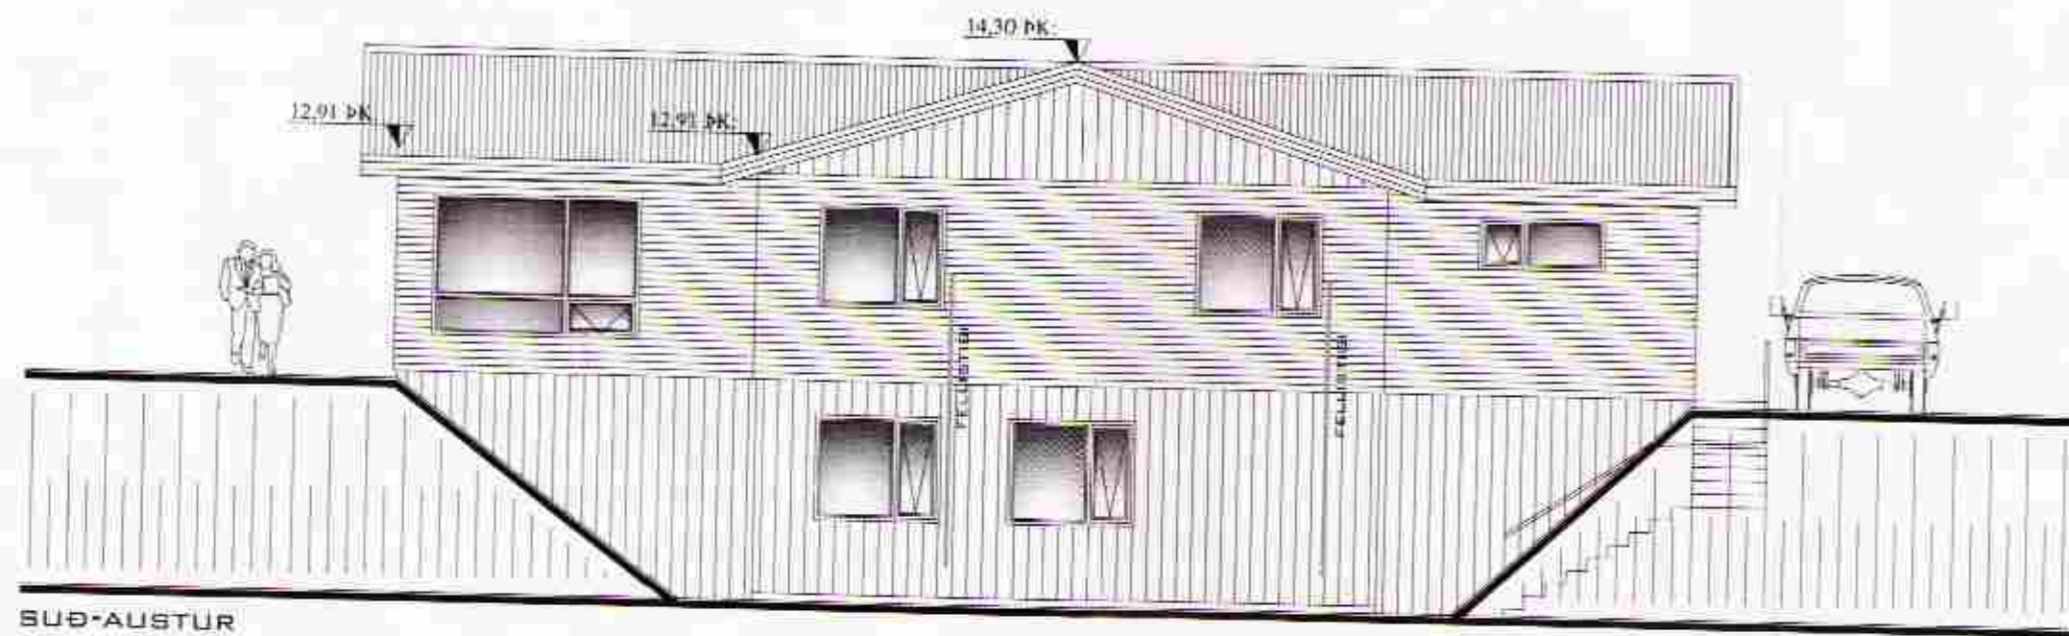

SUÐ-AUSTUR

SAMÞYKKT
07 MARS 2012
Ólga Þorbjörg
Byggingaráætlun, útlit, innvið, mál og flór

VERK:	Kolsholt 1 - Einbýlishús 801 Selfoss	TEKNI NR.:	100
HLUTI:	Aðalteikningar Útlit	KVÆMI:	1:100
DAGS:	24.02.12	TEIÐN:	BL
	SAMÞ: Þórunn Vigdís 040546-2000	NR:	01 100
Bent Larsen Erðason Fellskott 2 801 Bláskógabyggð Símar: 844-7699 - 486-8855 E-mail: bentlarsen77@hotmail.com			