

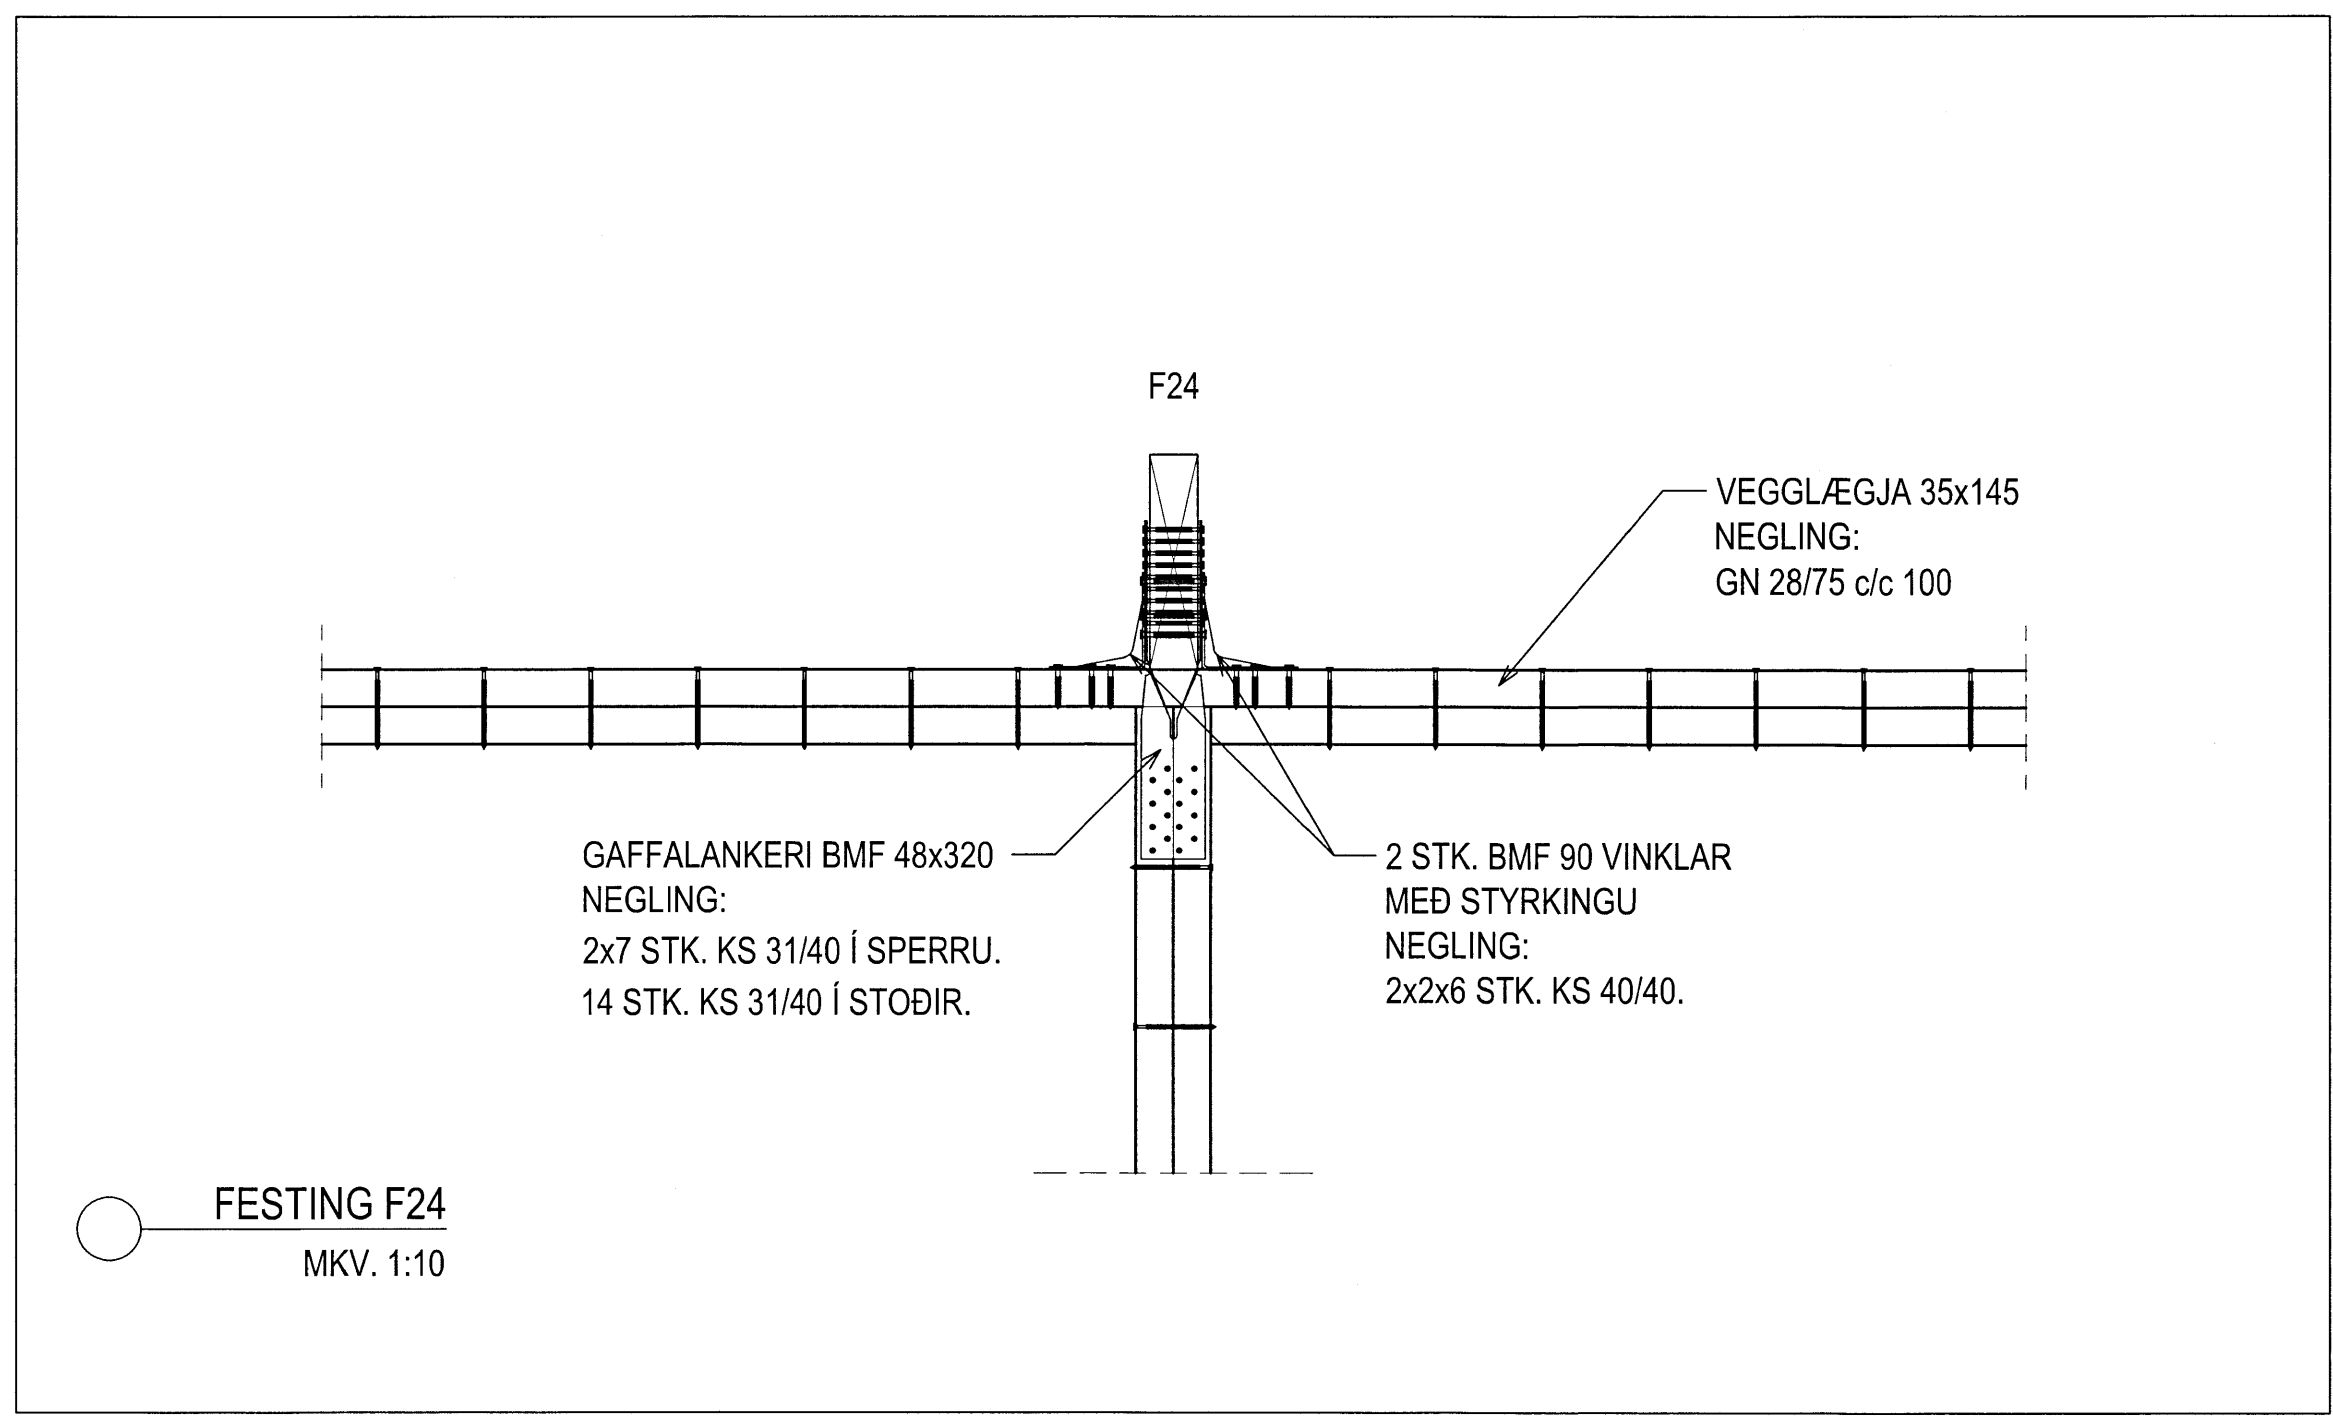




FESTING F24  
MKV. 1:10

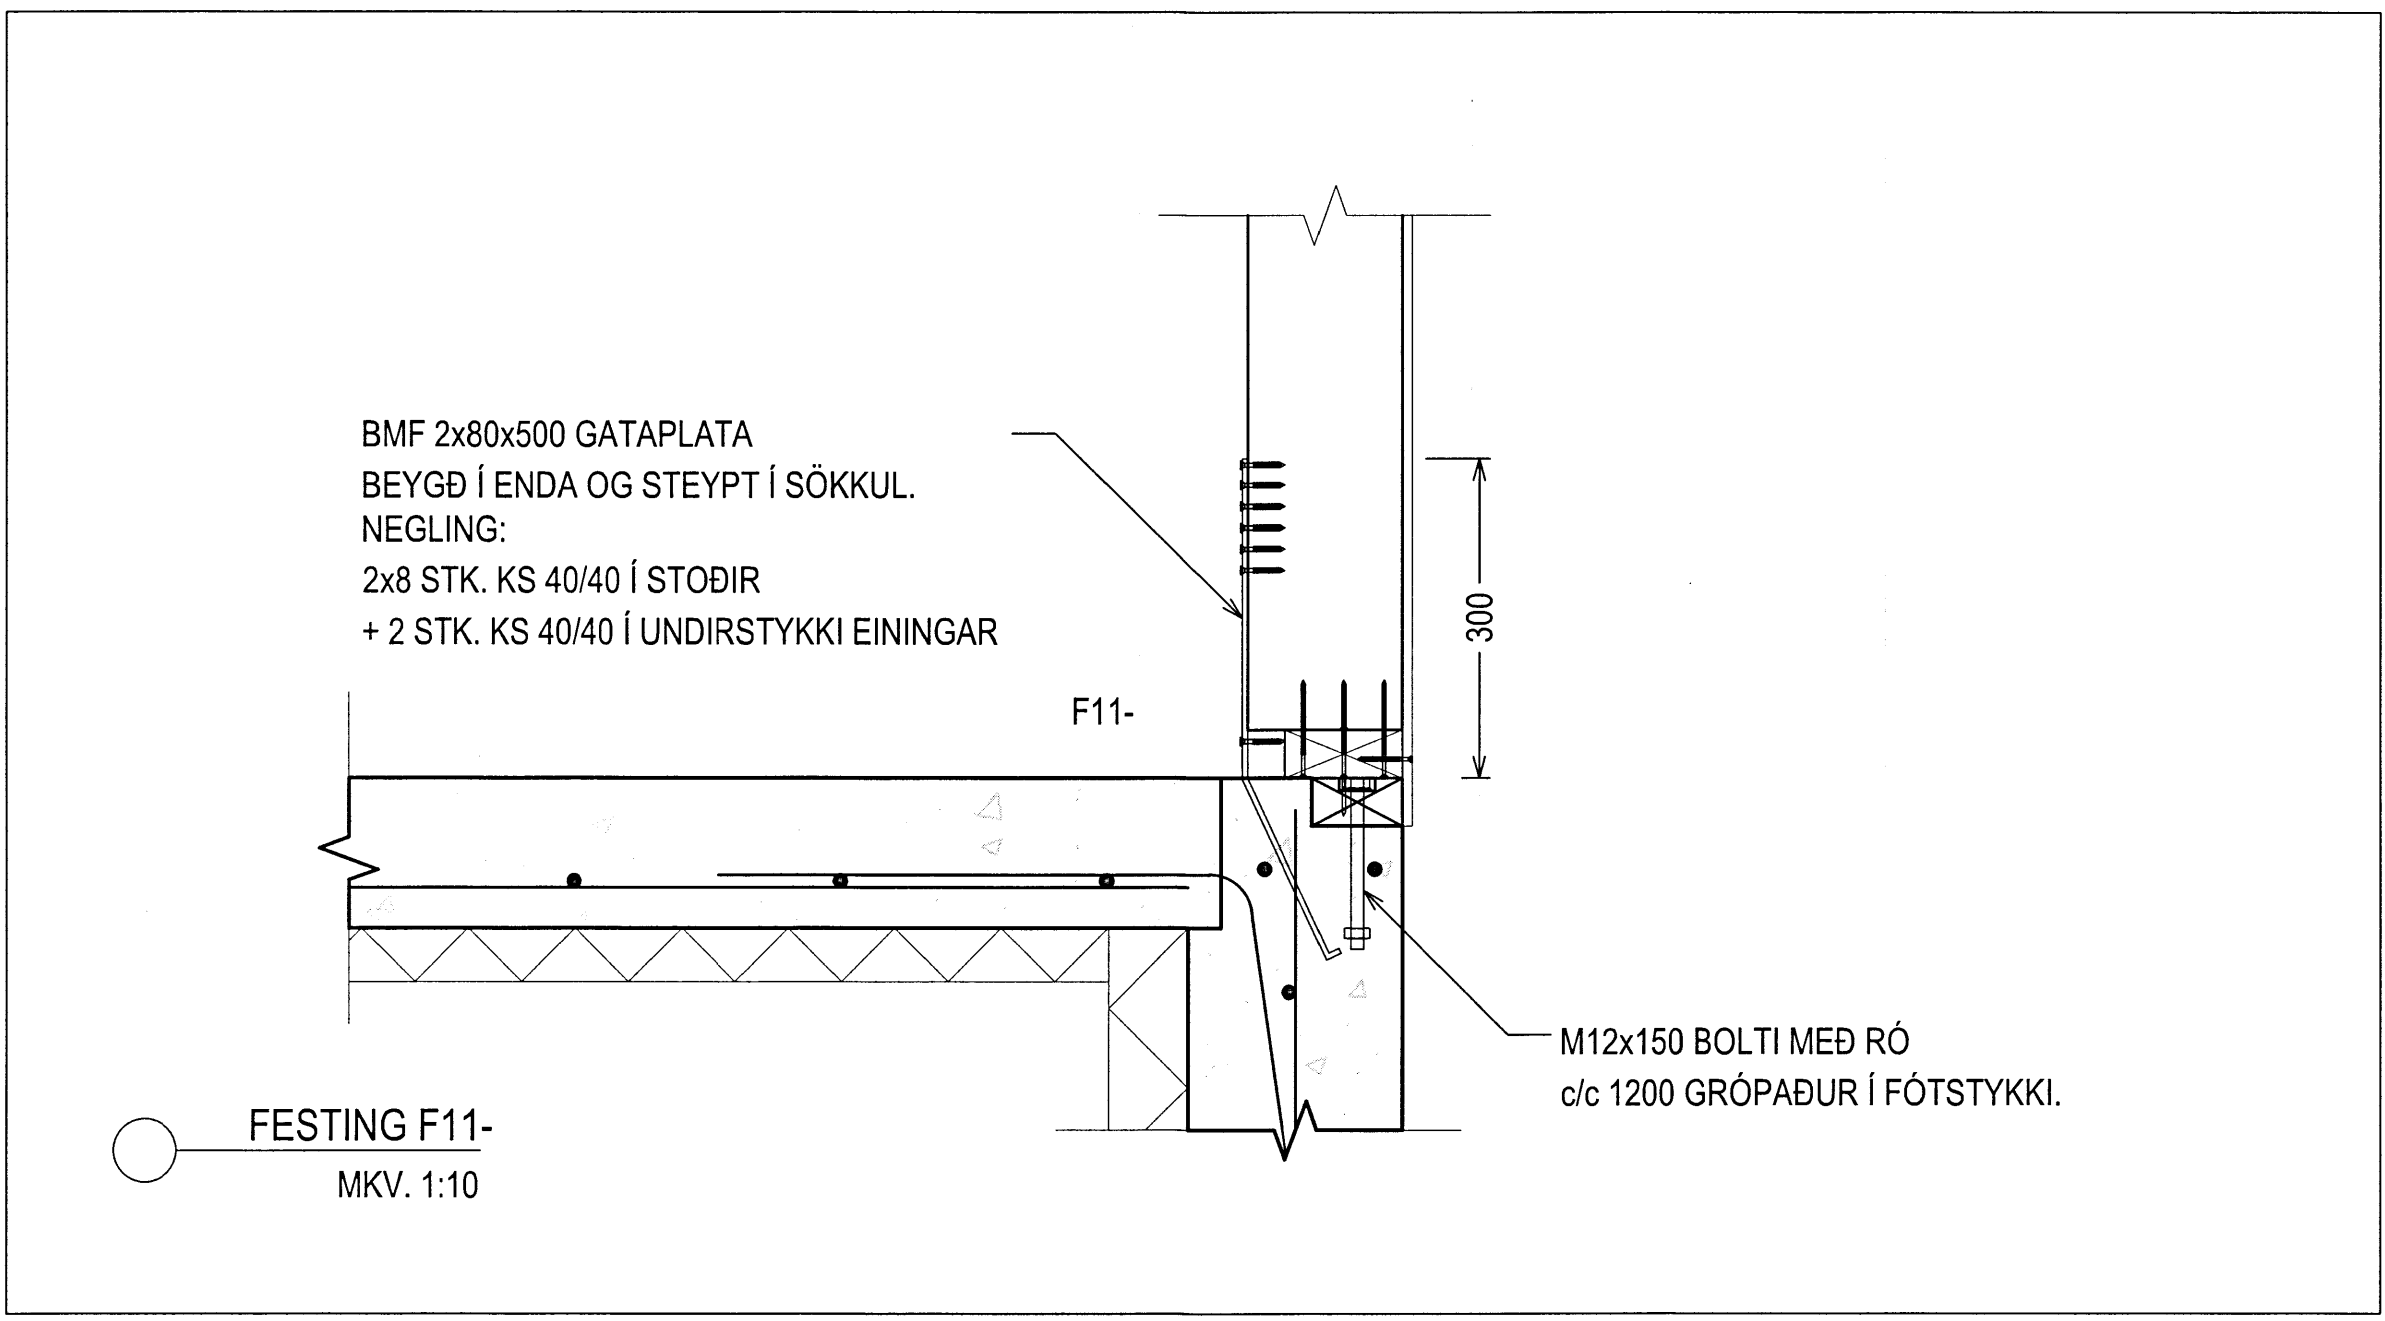


FESTING F24  
MKV. 1:10

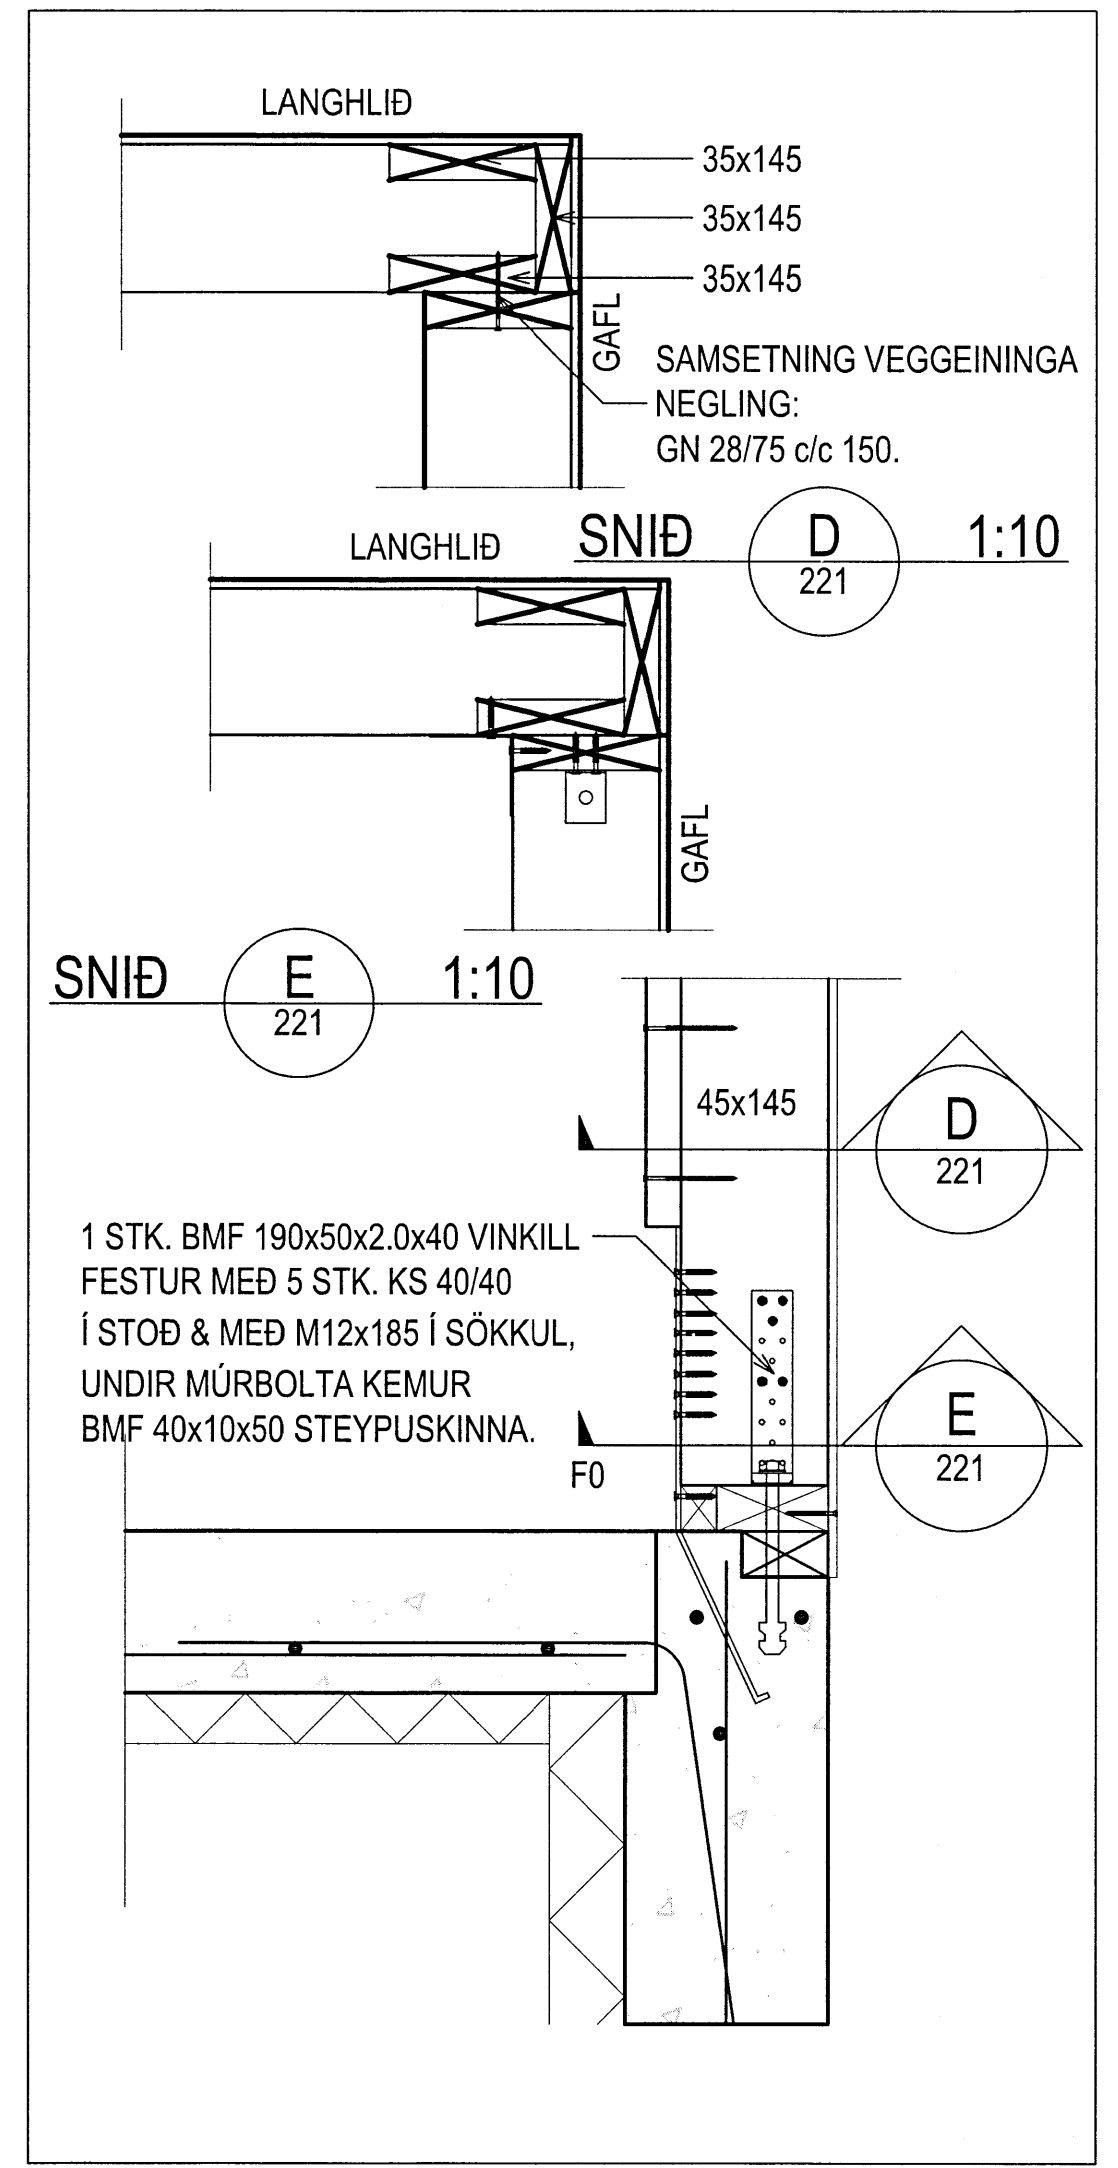

FESTING F11-  
MKV. 1:10

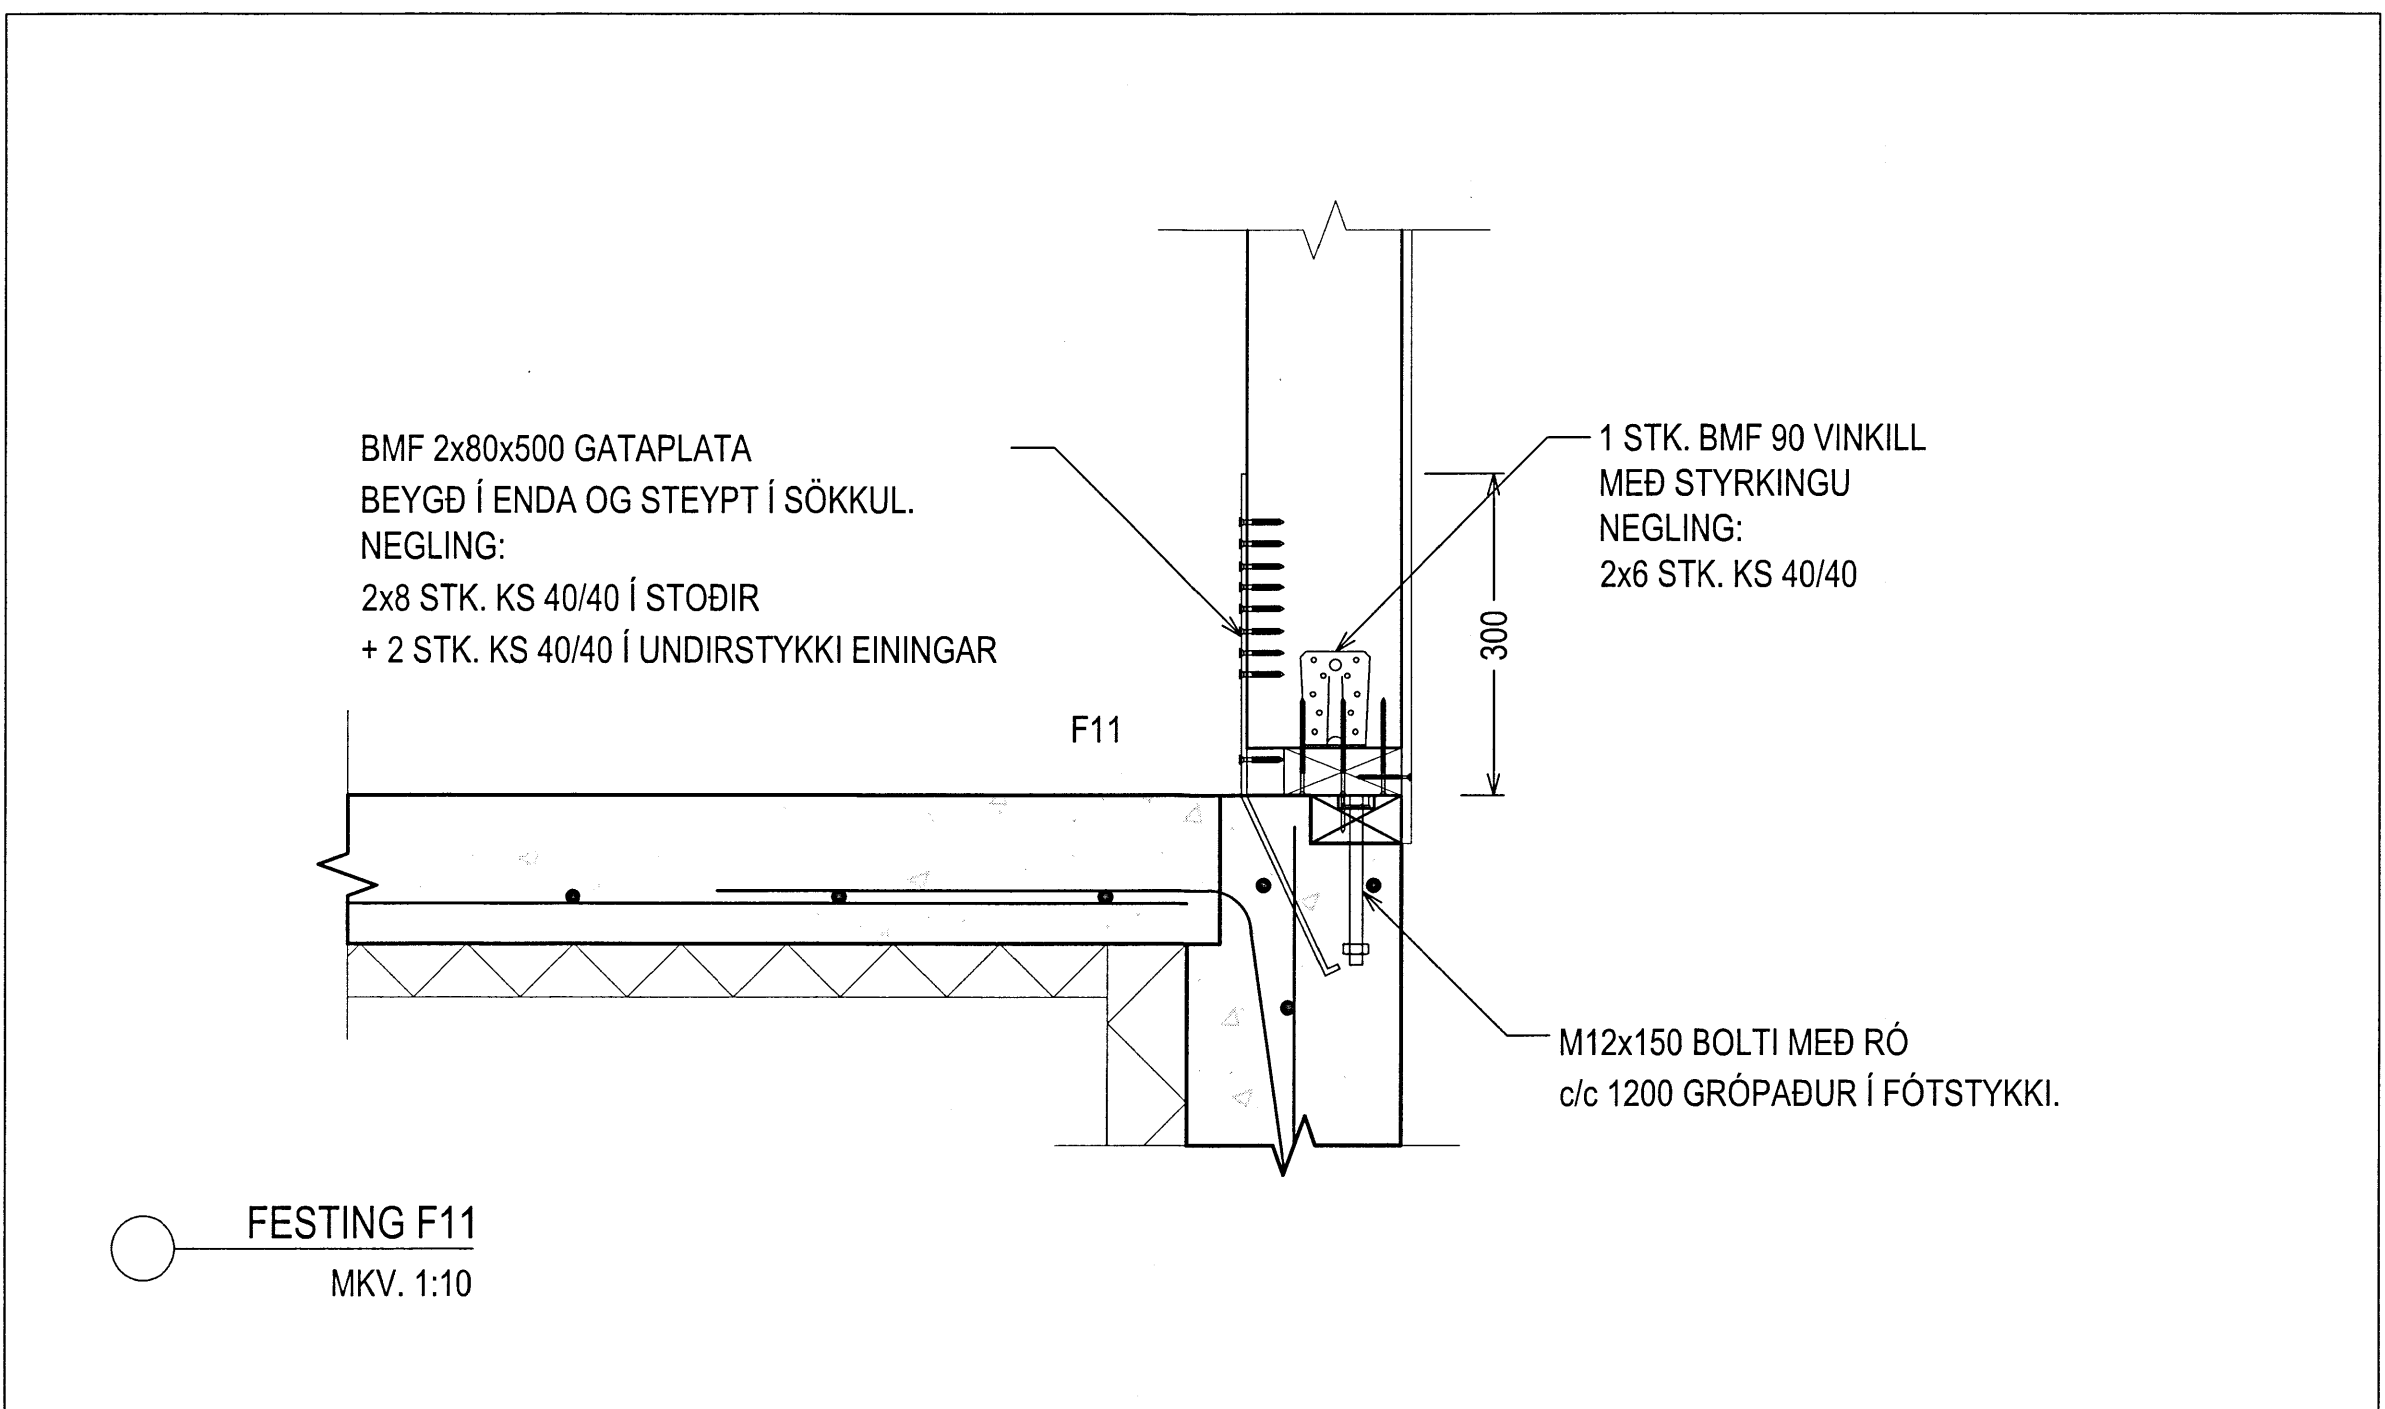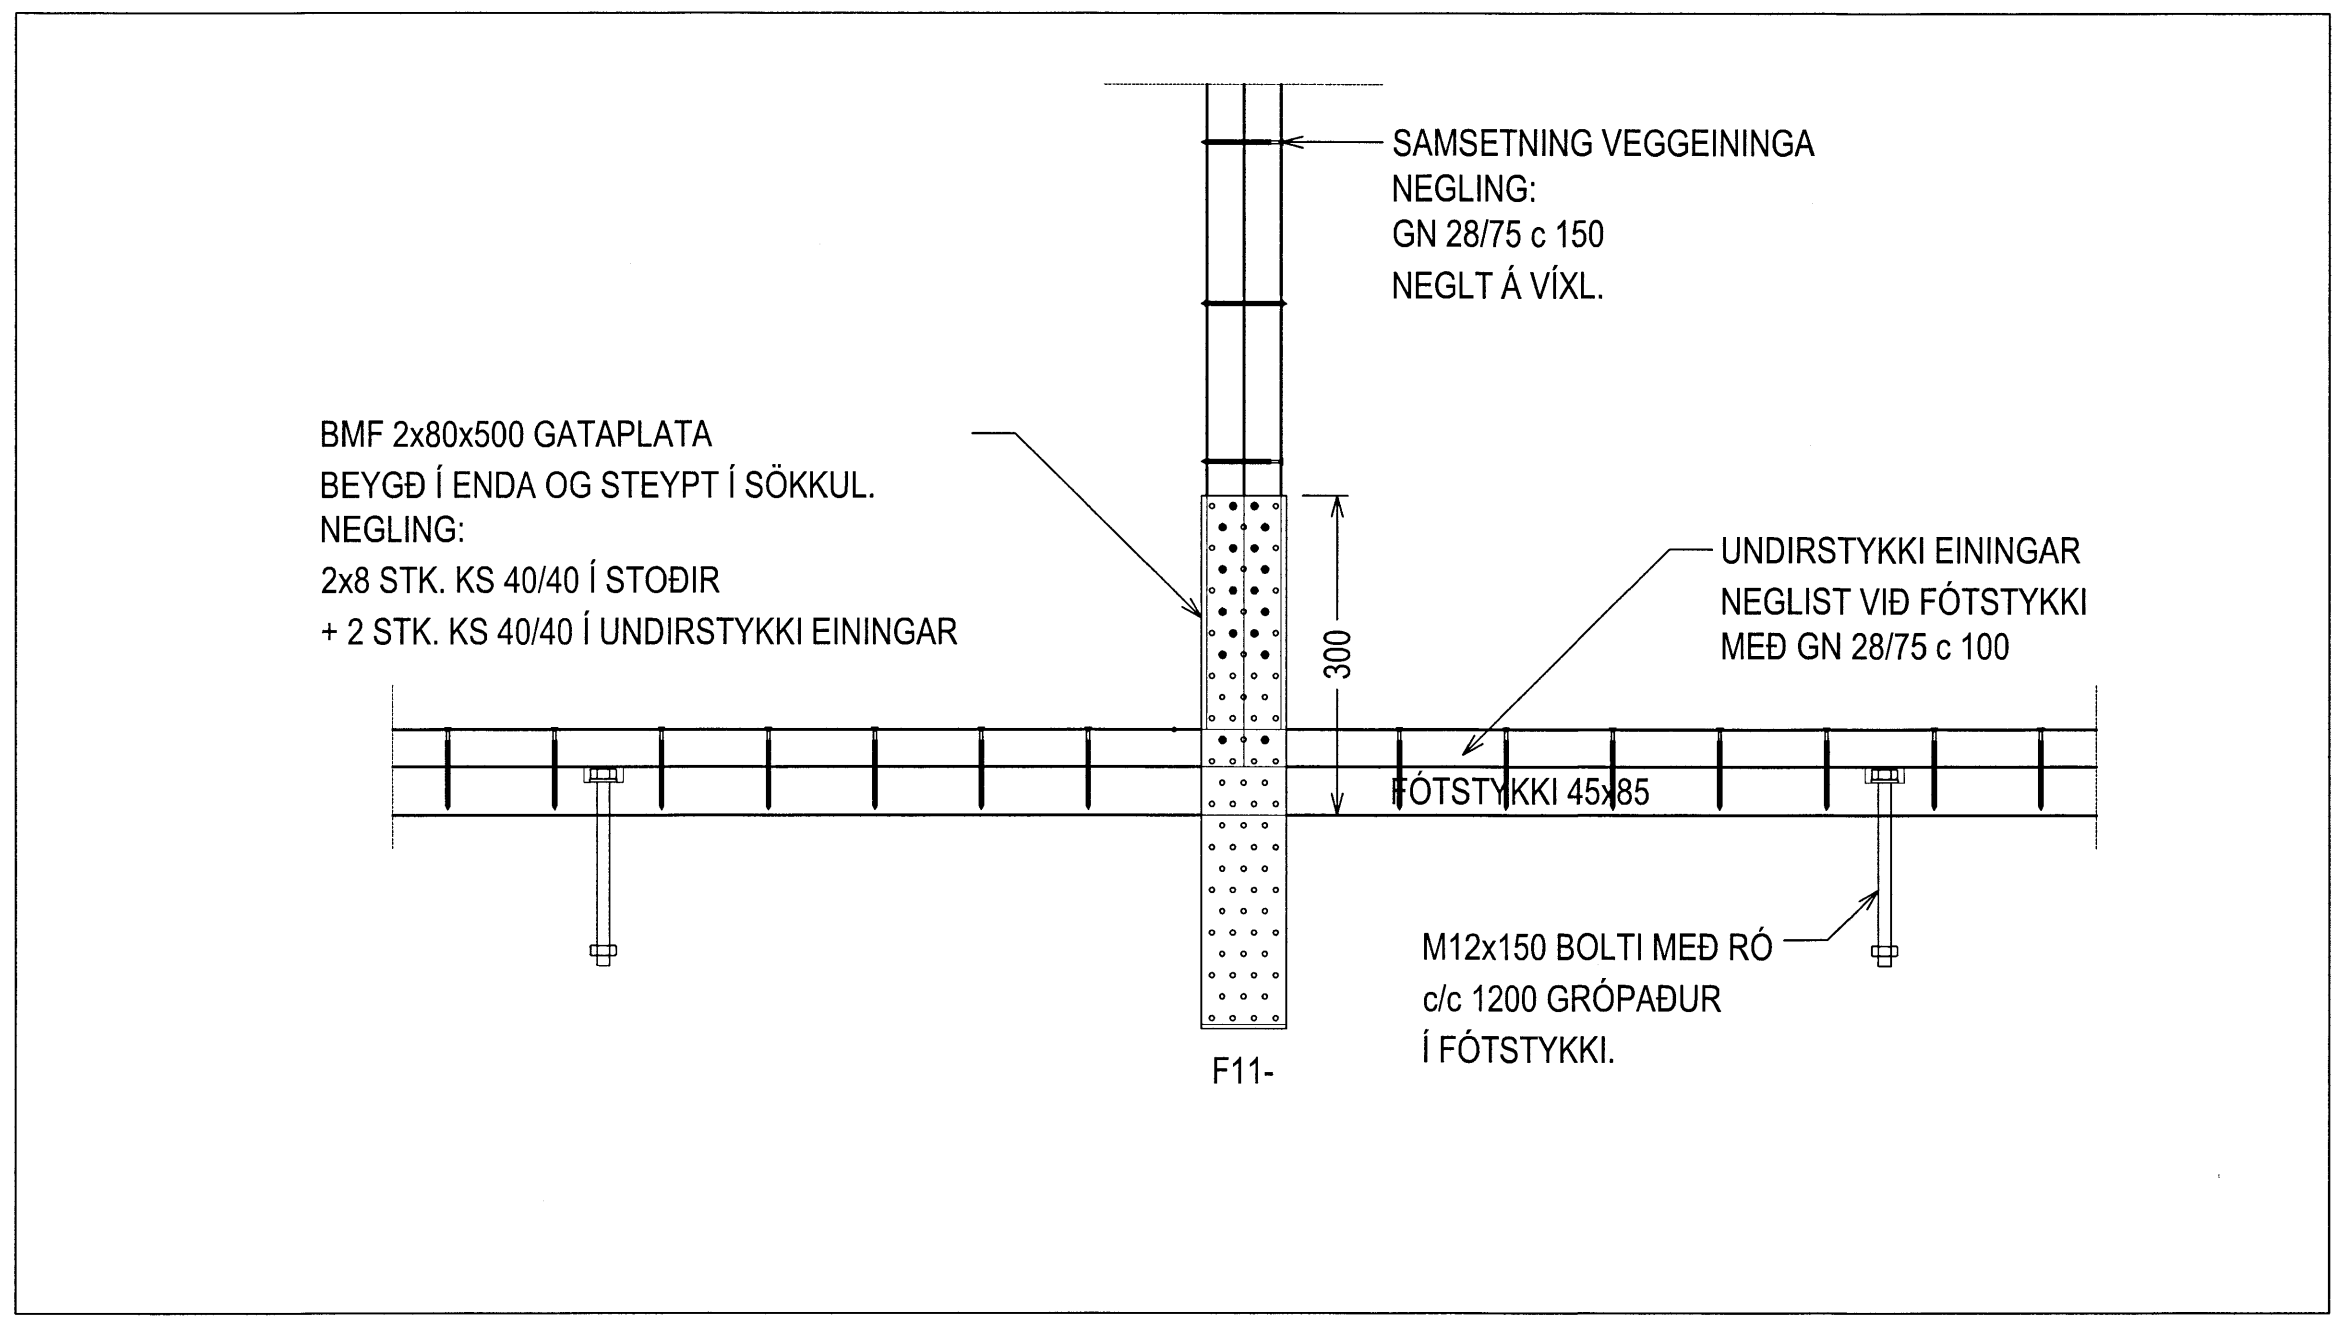

FESTING F11  
MKV. 1:10

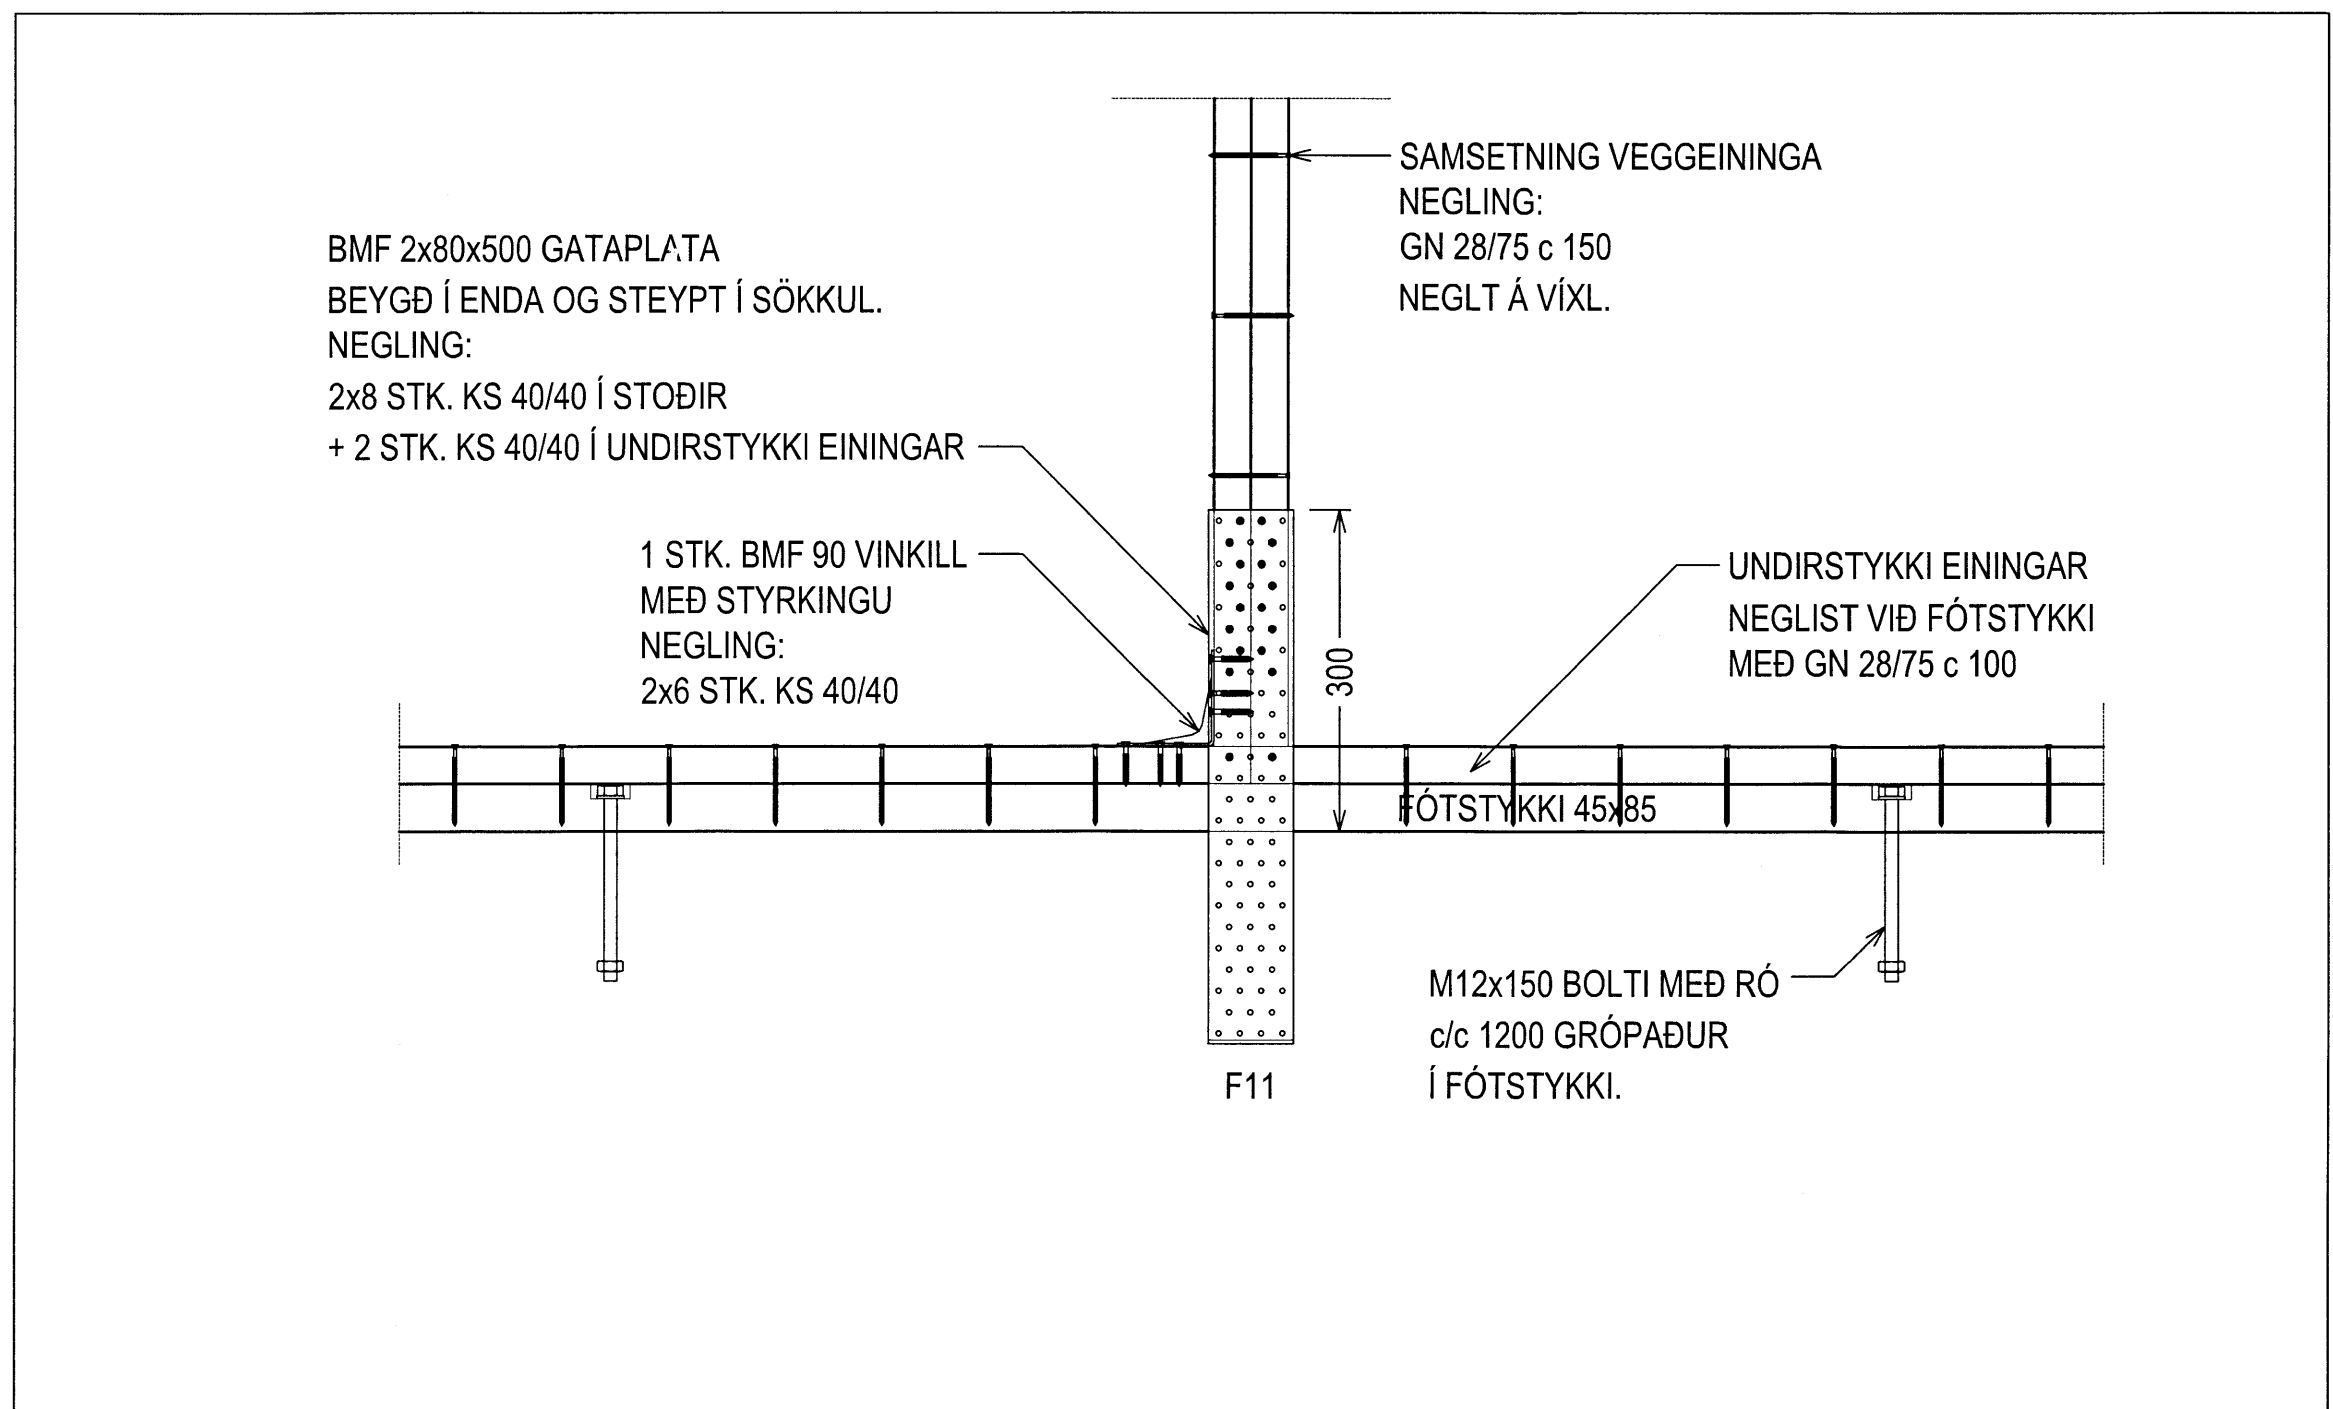

ÚTGÁFUFRERLI			
ÚTGÁFA NR.	ÚTGEFID DAGS.	ÚTGEFID AF	SKÝRINGAR
U1	31.10.2012	BÁ	FRUMÚTGÁFA

**SGHUS**  
 KLÆNGSSEL

BURDARVIRKI MKV: ---  
 FESTINGAR MKV: 1:10  
 --- MKV: ---

DAGS:	VERKNR:	HANNAD:	TEIKNAD:	TEIKN. NR.:
31.10.2012	---	BÁ	BÁ	221-U1

SAMÞYKKT: *M. Guðjónsson* 050244-4319  
 SAMÞYKKT HÖNNUNARSTJÓRA: