




A Deili A
1:5

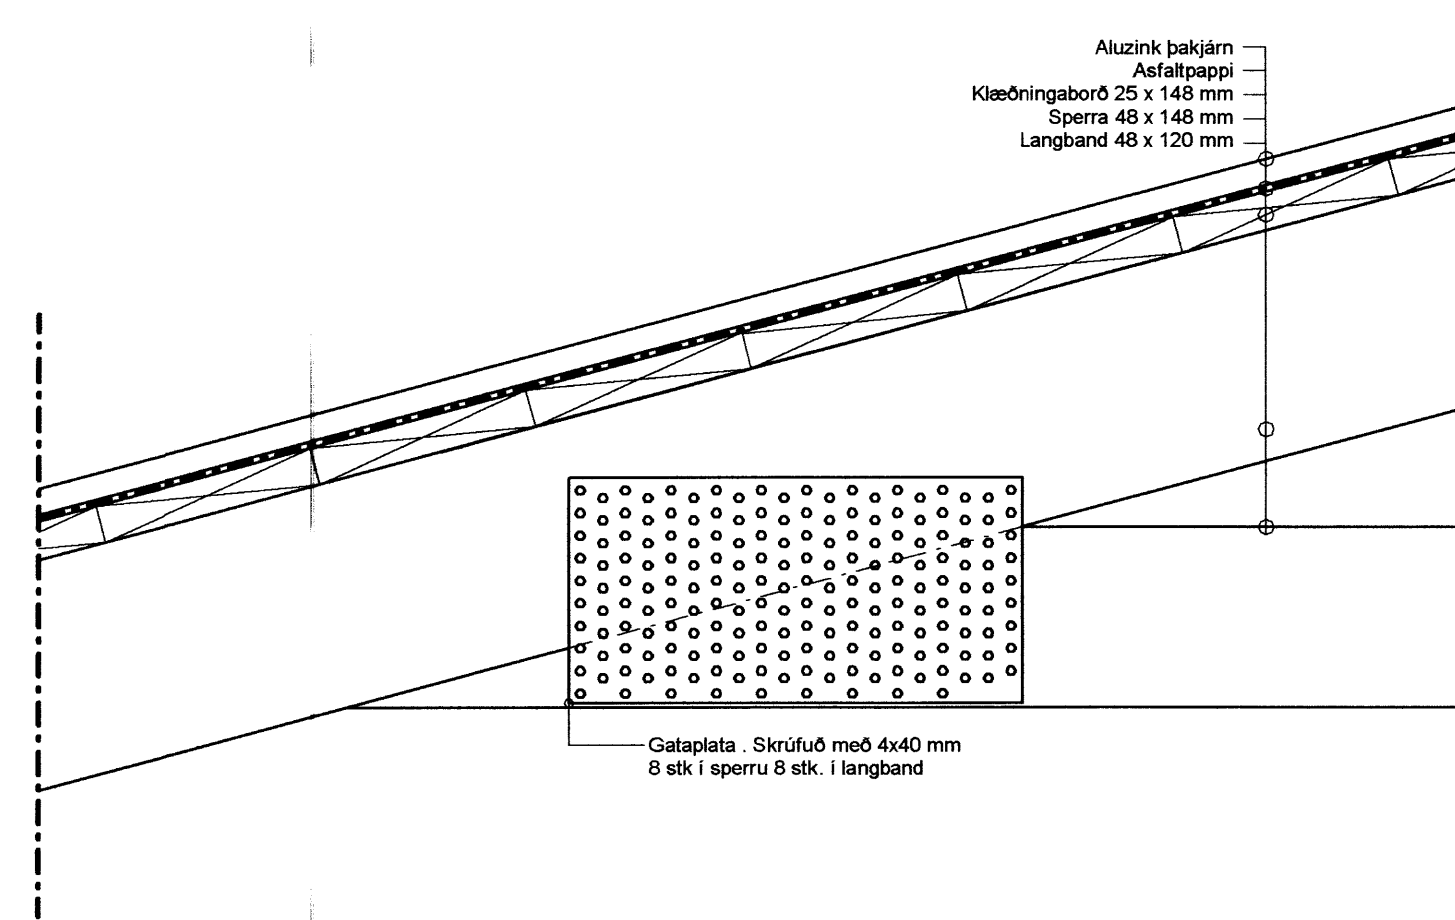

B Deili B
1:5

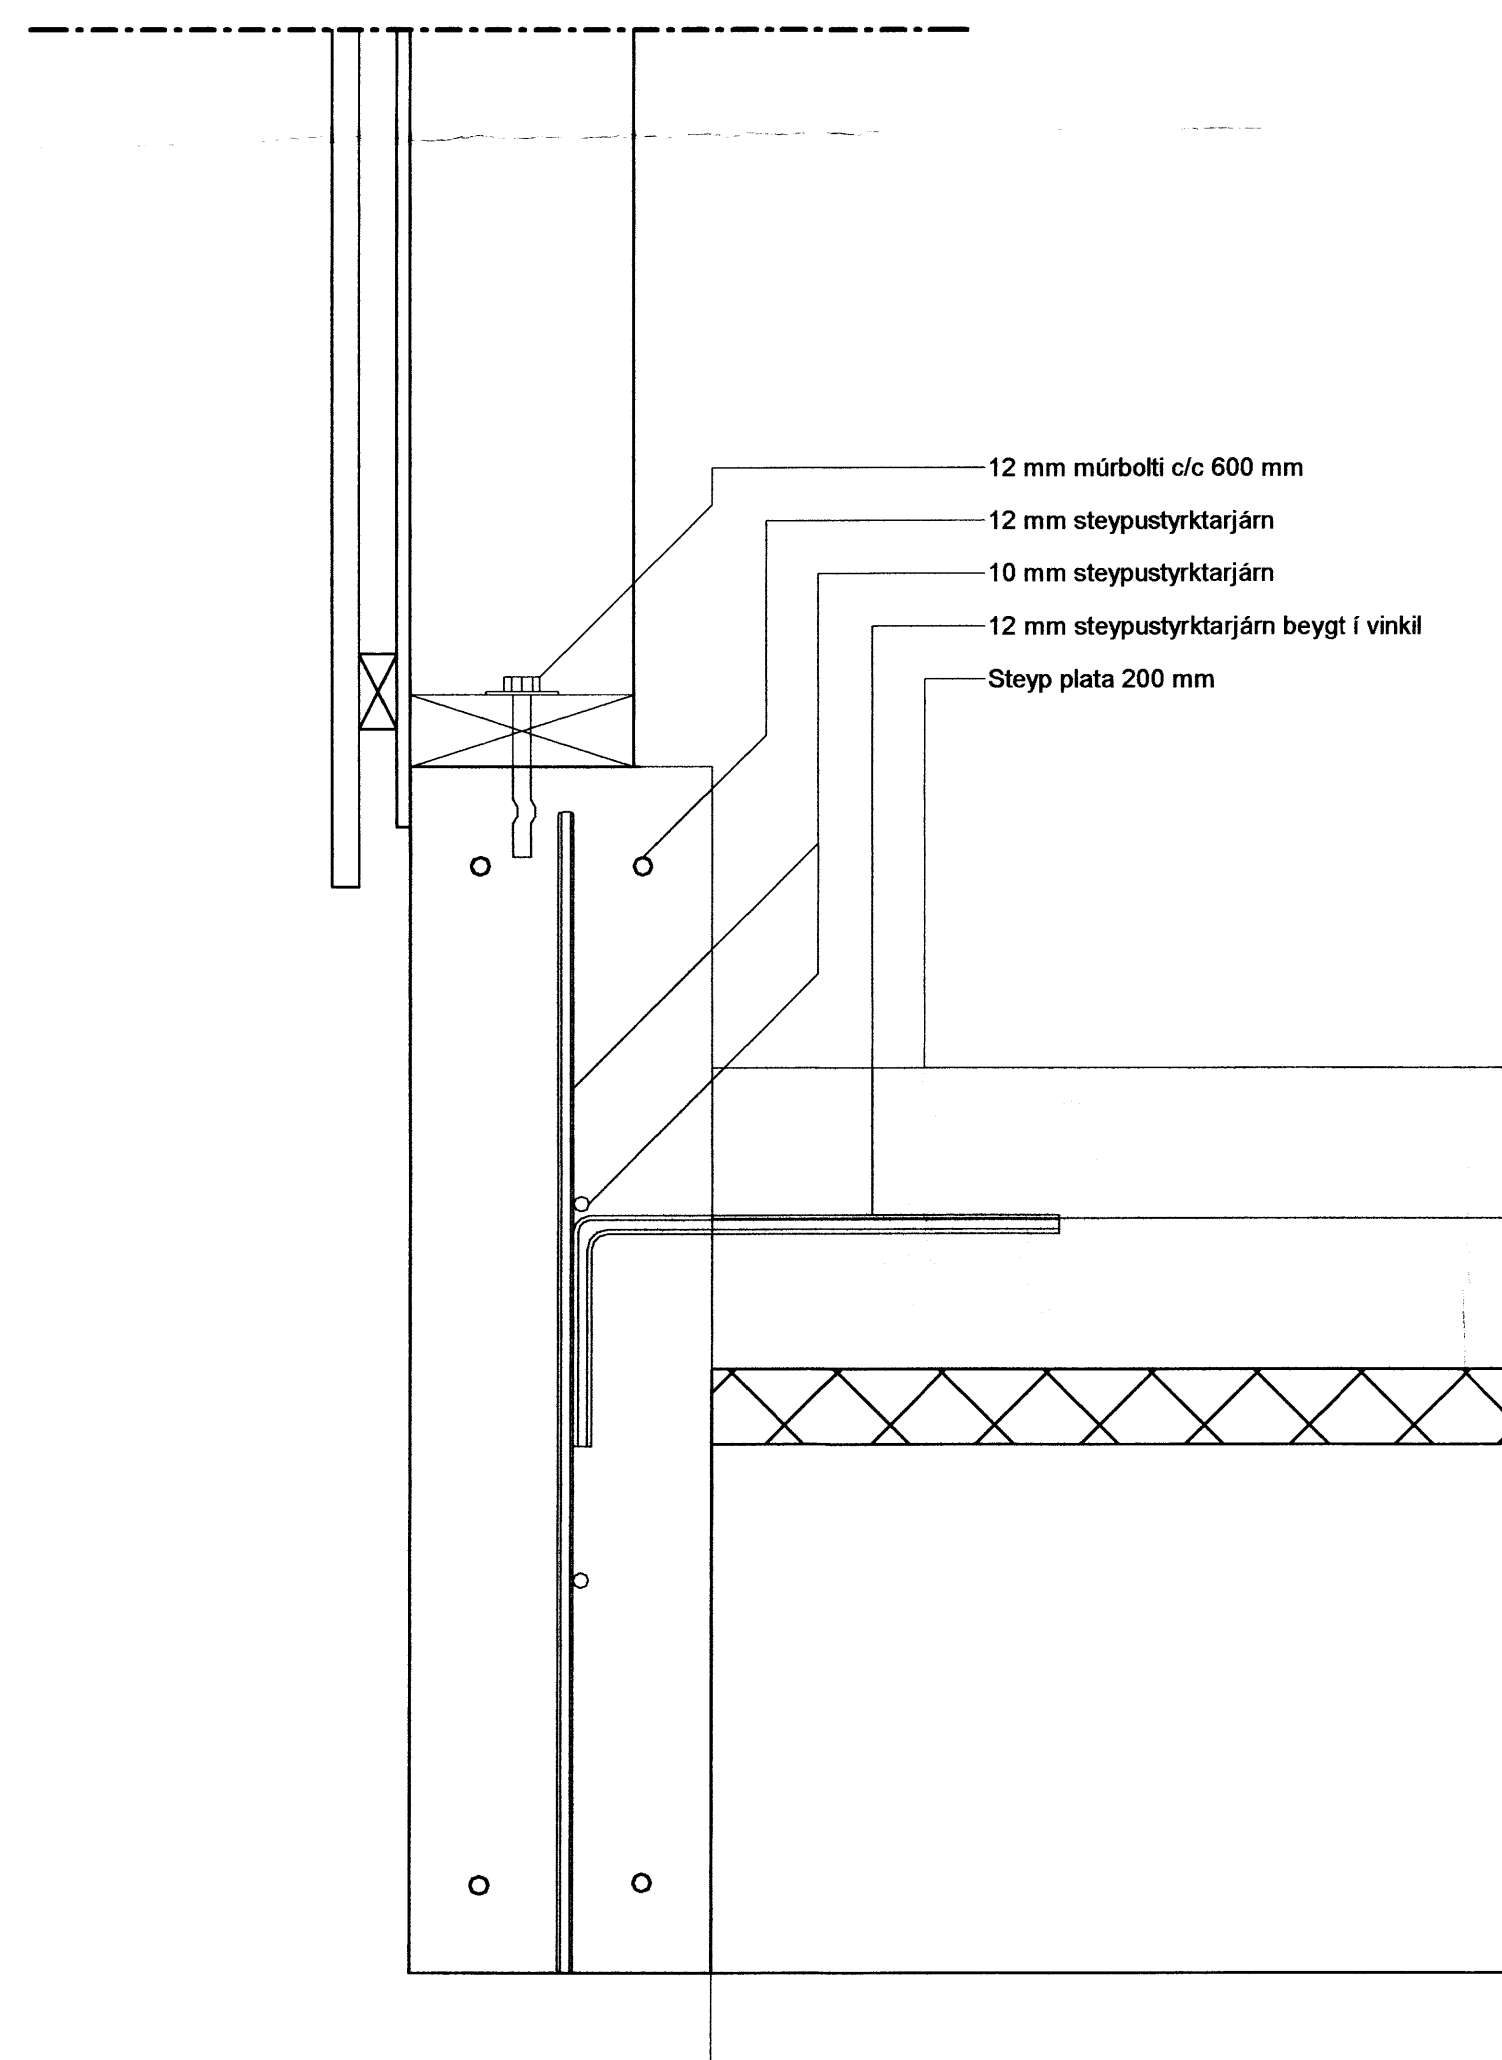

D Deili D
1:5

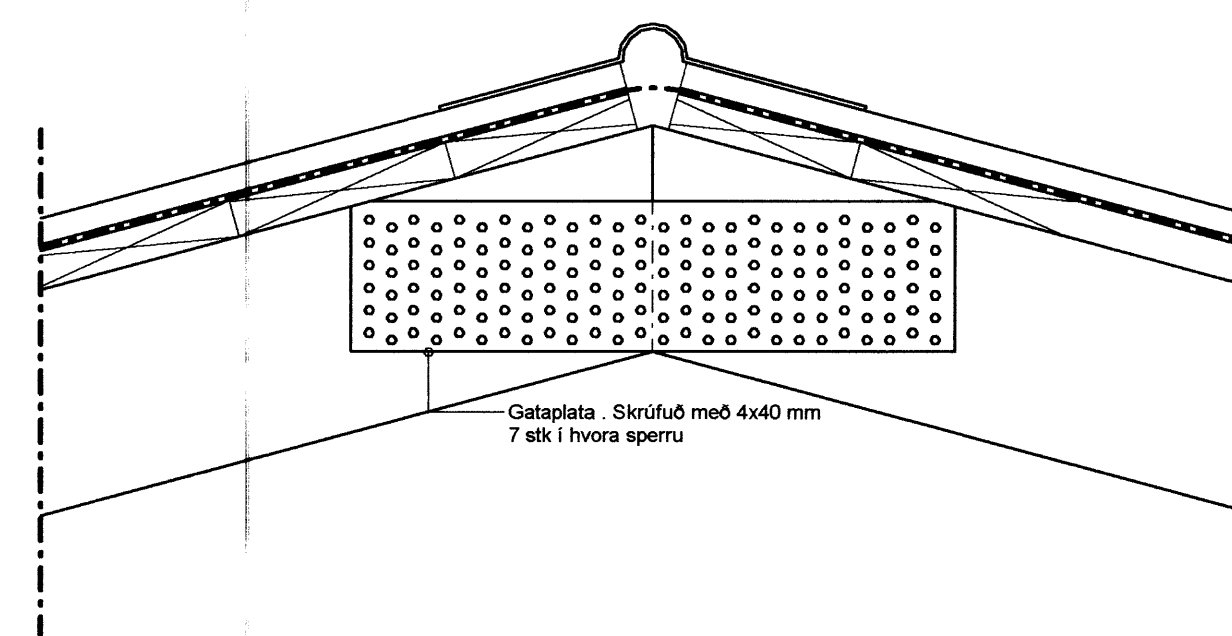

C Deili C
1:5

Skýringar:

00-00 07 A 004
VERNR. MAPPA SVÆÐI ÁBYRGÐ SFB NR. RÁÐNR. ÚTGÁFA

Guðjón Skúli Gíslason
VERKÁLFRI EIGANDI
Fjárhús
TEGUND VERKS



Heimilisfang GATASTÆTNING LANDNÚMÉR: XXXXX
 STADGR: XXXX-X.XXXXXXXX
 MHL: 1:5
 Fjárhús Króki BLAÐSTÆRÐ: A-1
 ÚTGÁFA DAGS: 07.02.2012
 Deili STOFN DAGS:
 Deili TEIKNAD: Vigfús Þór Hróbjartsson
 YFIRFARIÐ: Checker

VH HÖNNUN

Skólavöllum 14, 800 Selfoss

Sími: 8482656

Netfang: Vigfusthor@gmail.com

Vigfús Þór Hróbjartsson byggingafræðingur
Kt. 071085-3339