



SNID Í UPPTÉKID LOFT SUMARHÚSS  
MKV. 1:20

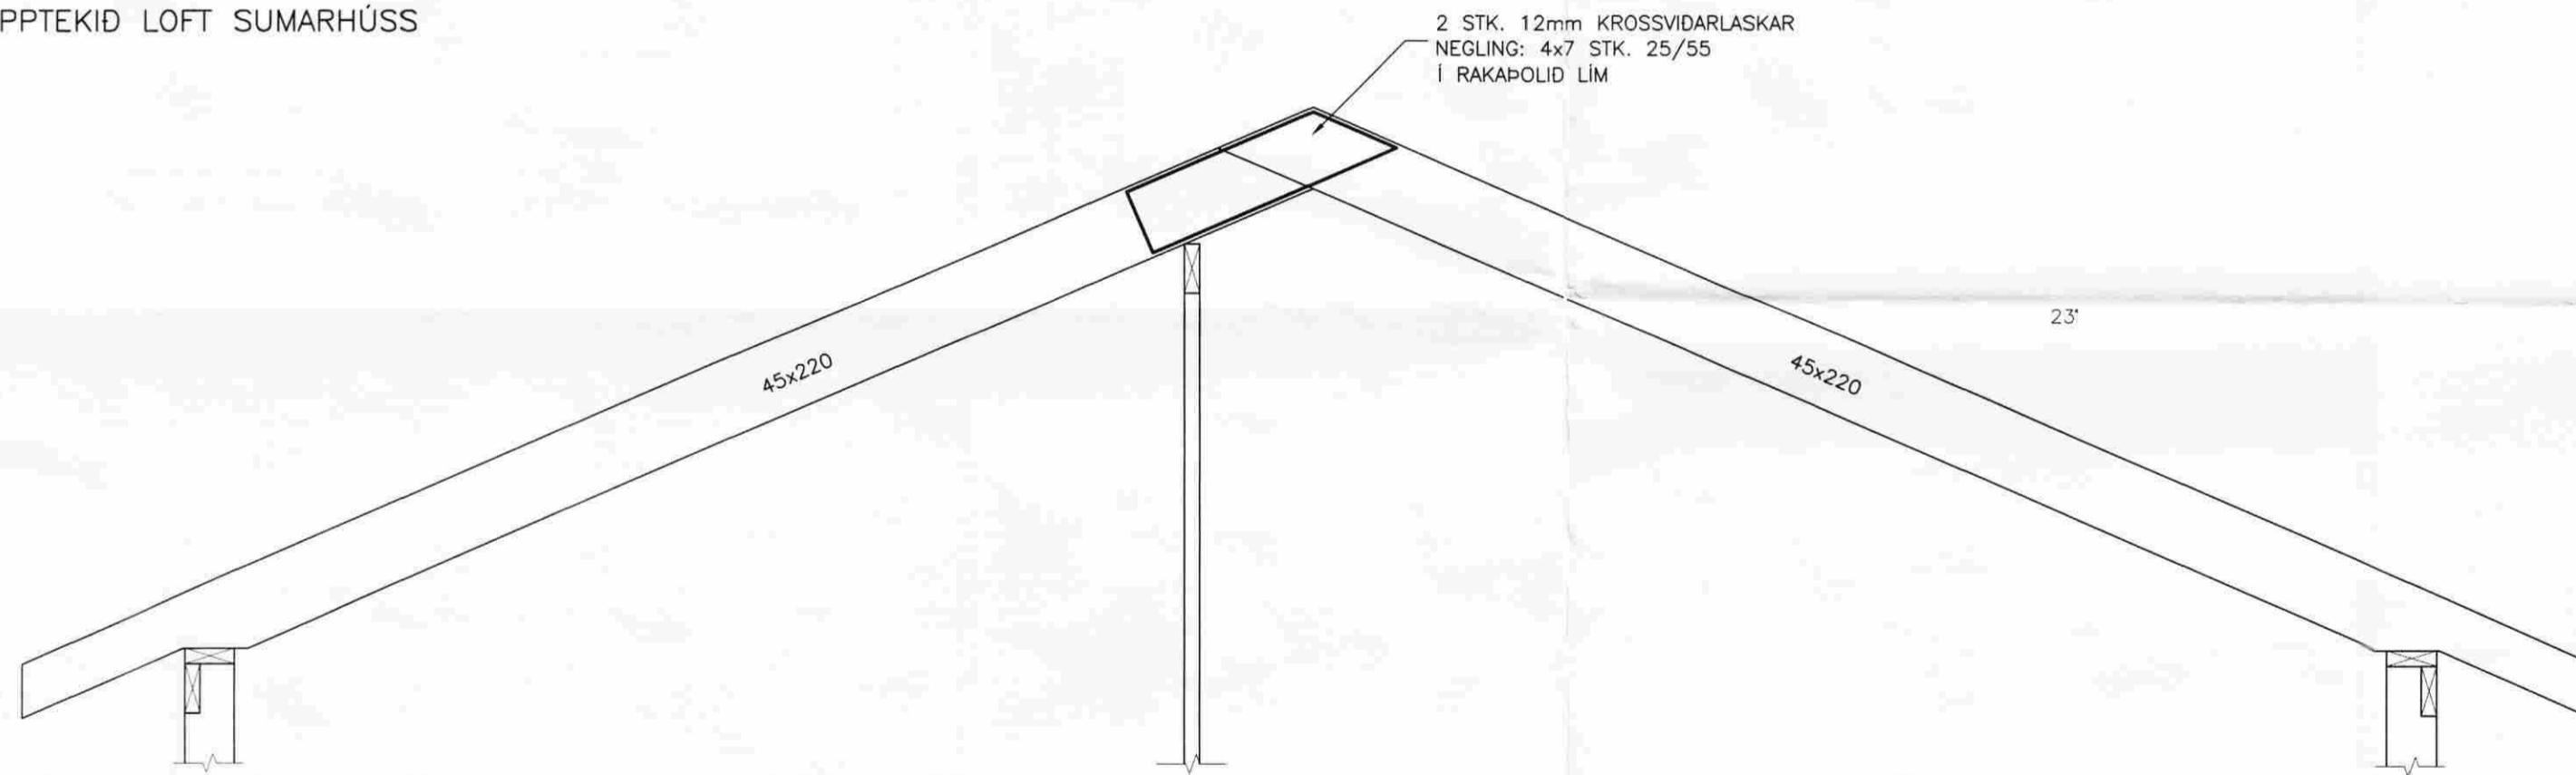

SNID Í UPPTÉKID LOFT SUMARHÚSS  
MKV. 1:20

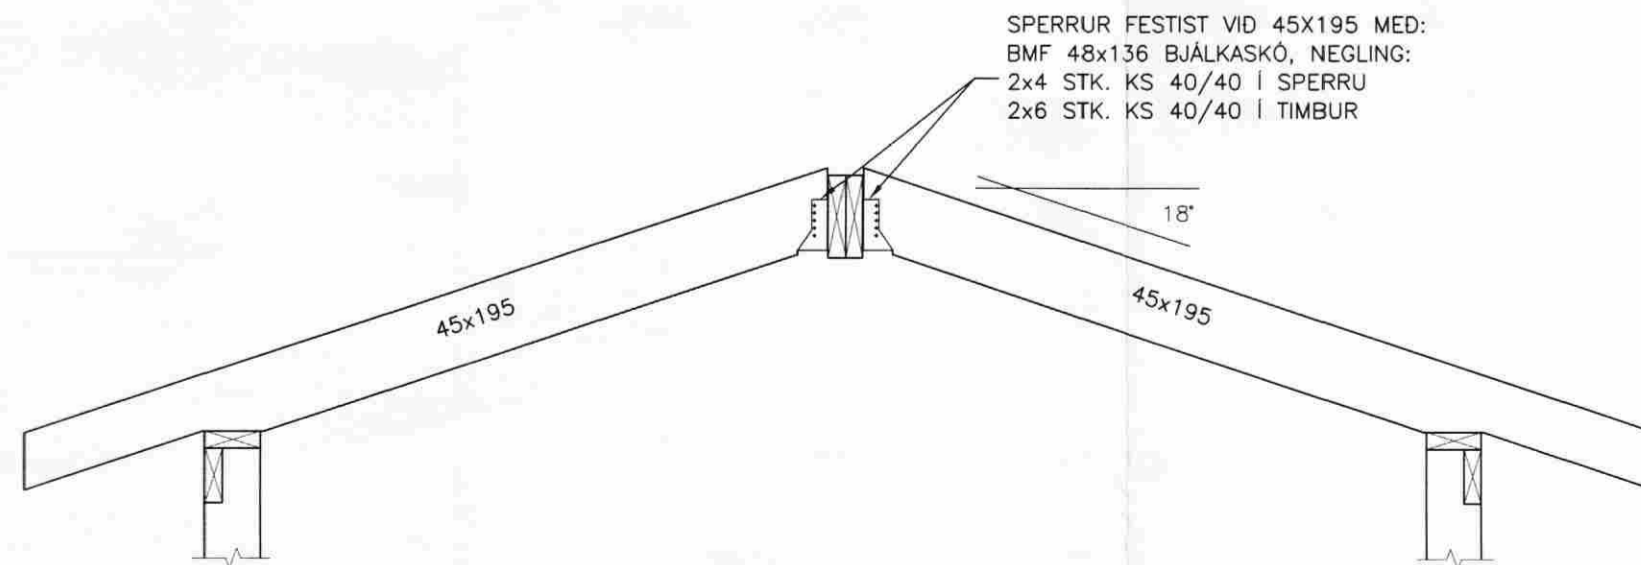

SNID Í UPPTÉKID LOFT GEYMSLU  
MKV. 1:20

MÓTTEKID

01 OKT. 2008

Byggingafultrúi uppsv. Árnessýslu og Flóahfr.

ÚTGÁFUFERLI

ÚTGÁFA NR.	ÚTGEFID DAGS.	ÚTGEFID AF	SKÝRINGAR
U1	04.12.2008	P.S.	FRUMÚTGÁFA



VERKFRÆÐISSTOFA ÁRBORGAR ehf  
AUSTURVEGI 69 800 SELFOSSÍ  
SÍMI 480 4900 FAX 480 4901  
www.verkarborg.is verkarborg@verkarborg.is

KLÆNGSEL 1, FLÓAHREPPI

BURDARVIRKI:	MKV:				
SPERRUR	MKV: 1:20				
HANNAÐ:	T.ELLERT TÓMASSON	TEKNAÐ:	ÞÓRUNN SIGÞÓRSD.		
VERKNÚMÉR:	08085	SKRÁRNAMN:	08085-210_212-U1		
DAGSETNING:	04.12.2008	SAMÞYKKT:		TEKNIÐG NÚMÉR:	212
201170-3979					