




SUDVESTUR

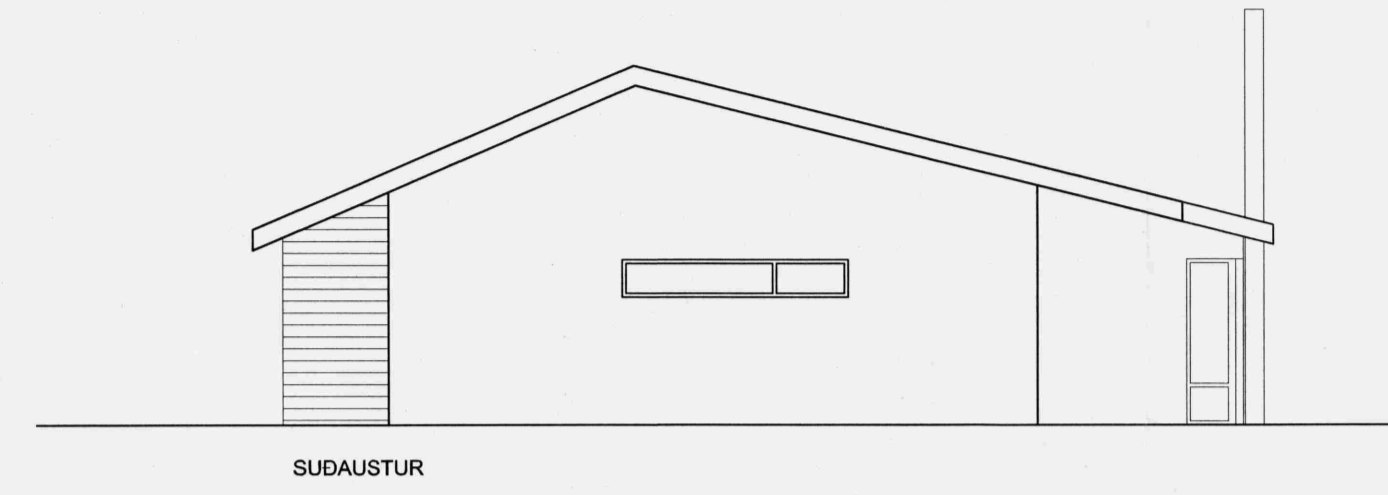


SUDAUSTUR

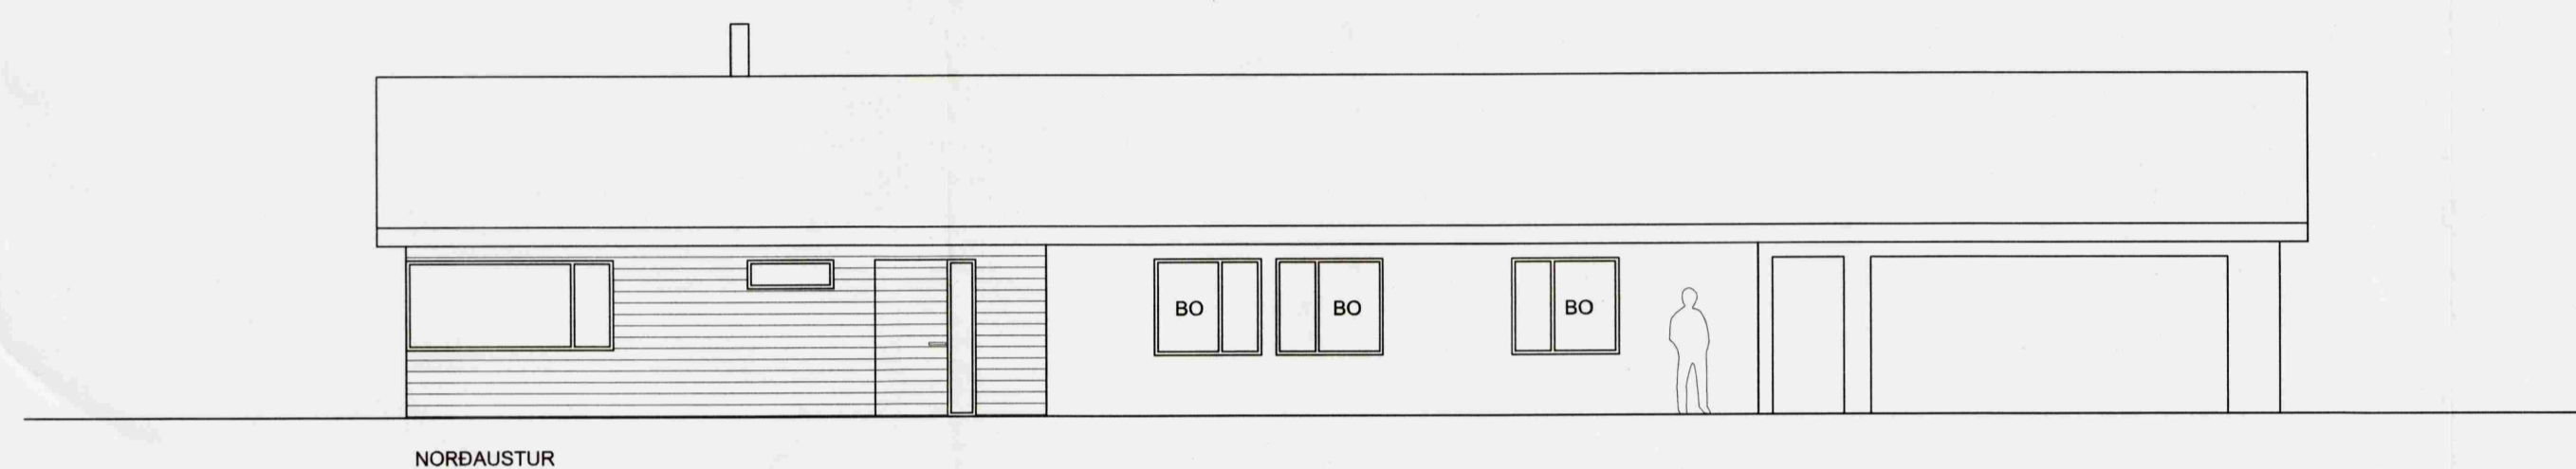


NORDAUSTUR

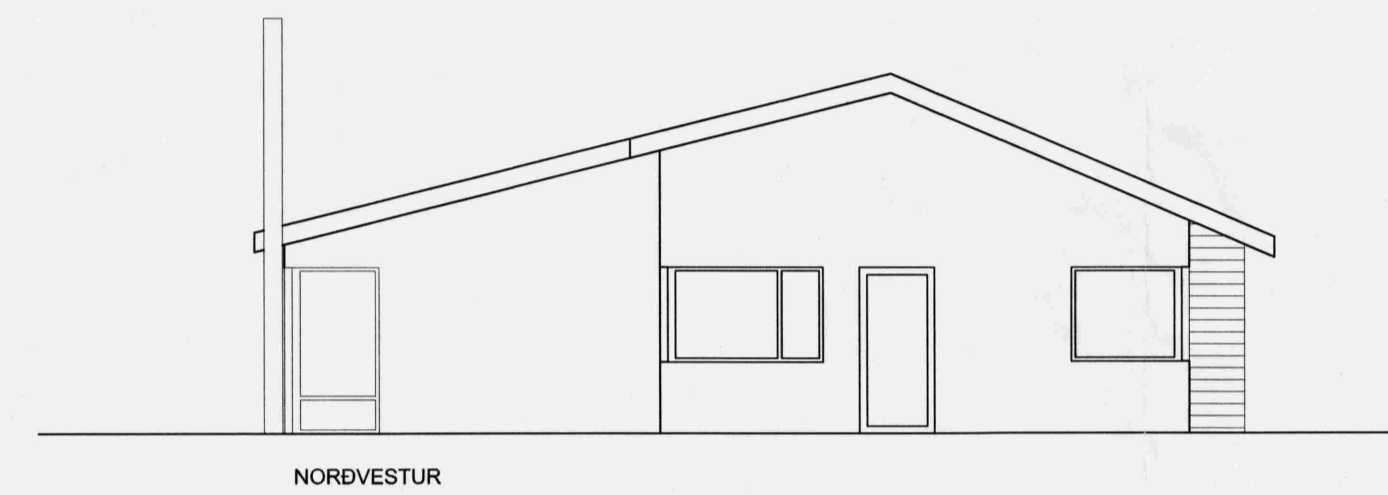

NORDEVSTUR

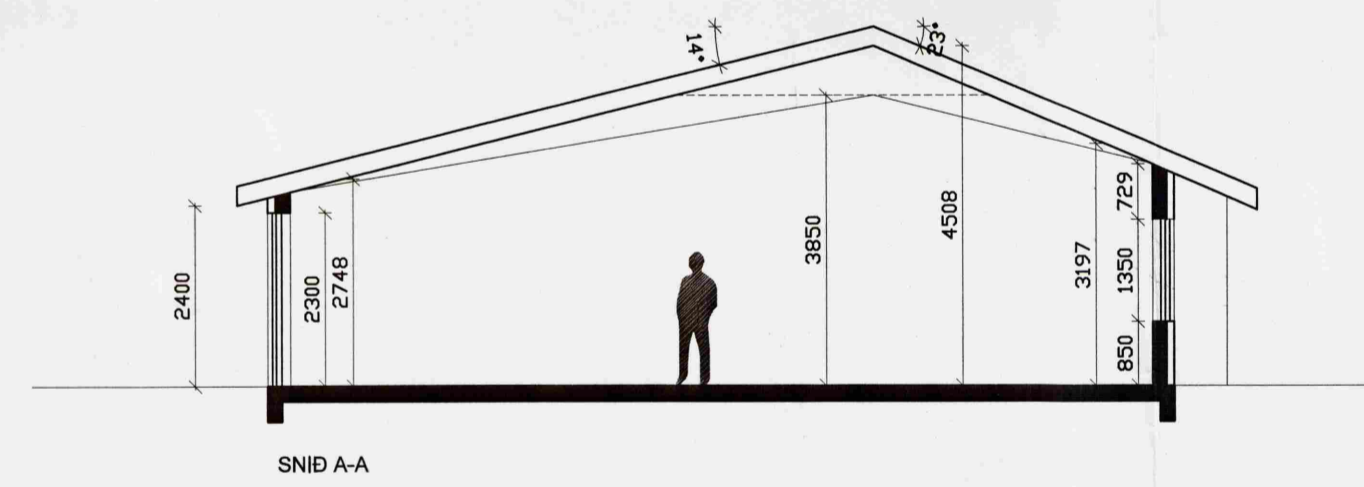

SNID A-A

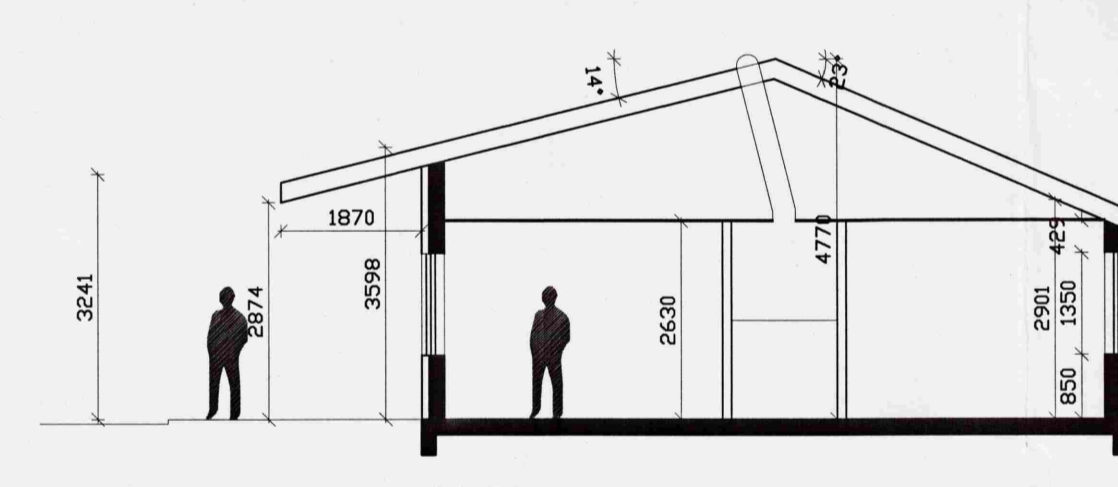

SNID B-B

C:
B:
A:
BREYTINGAR: DAGS:

Laugamyri - einbýlishýs
Aðaltekningar
Útlit - Sníð
VERK: Laugamyri
KVARDI: 1:100/500
DAGS: 10.04.2008
TEIKN: HP
SKRÁ: laugamyri-hus.dwg

11mávar
Teiknistofa

HUGRÚN ÞORSTEINSDÓTTIR ARKITEKT
MÁVAHLÍÐ 11 105 REYKJAVÍK
SÍMAR 557 80 99 & 862 60 99
NETFANG hugjon@slmnet.is
VEFFANG http://www.11mavar.is
HUGRÚN ÞORSTEINSDÓTTIR ARKITEKT
110972-3429

Hugrún Þorstein