


SAMPYKKT PANN 5-8 1999
BYGGINGAFULLTRÚNN
Í FLÓA

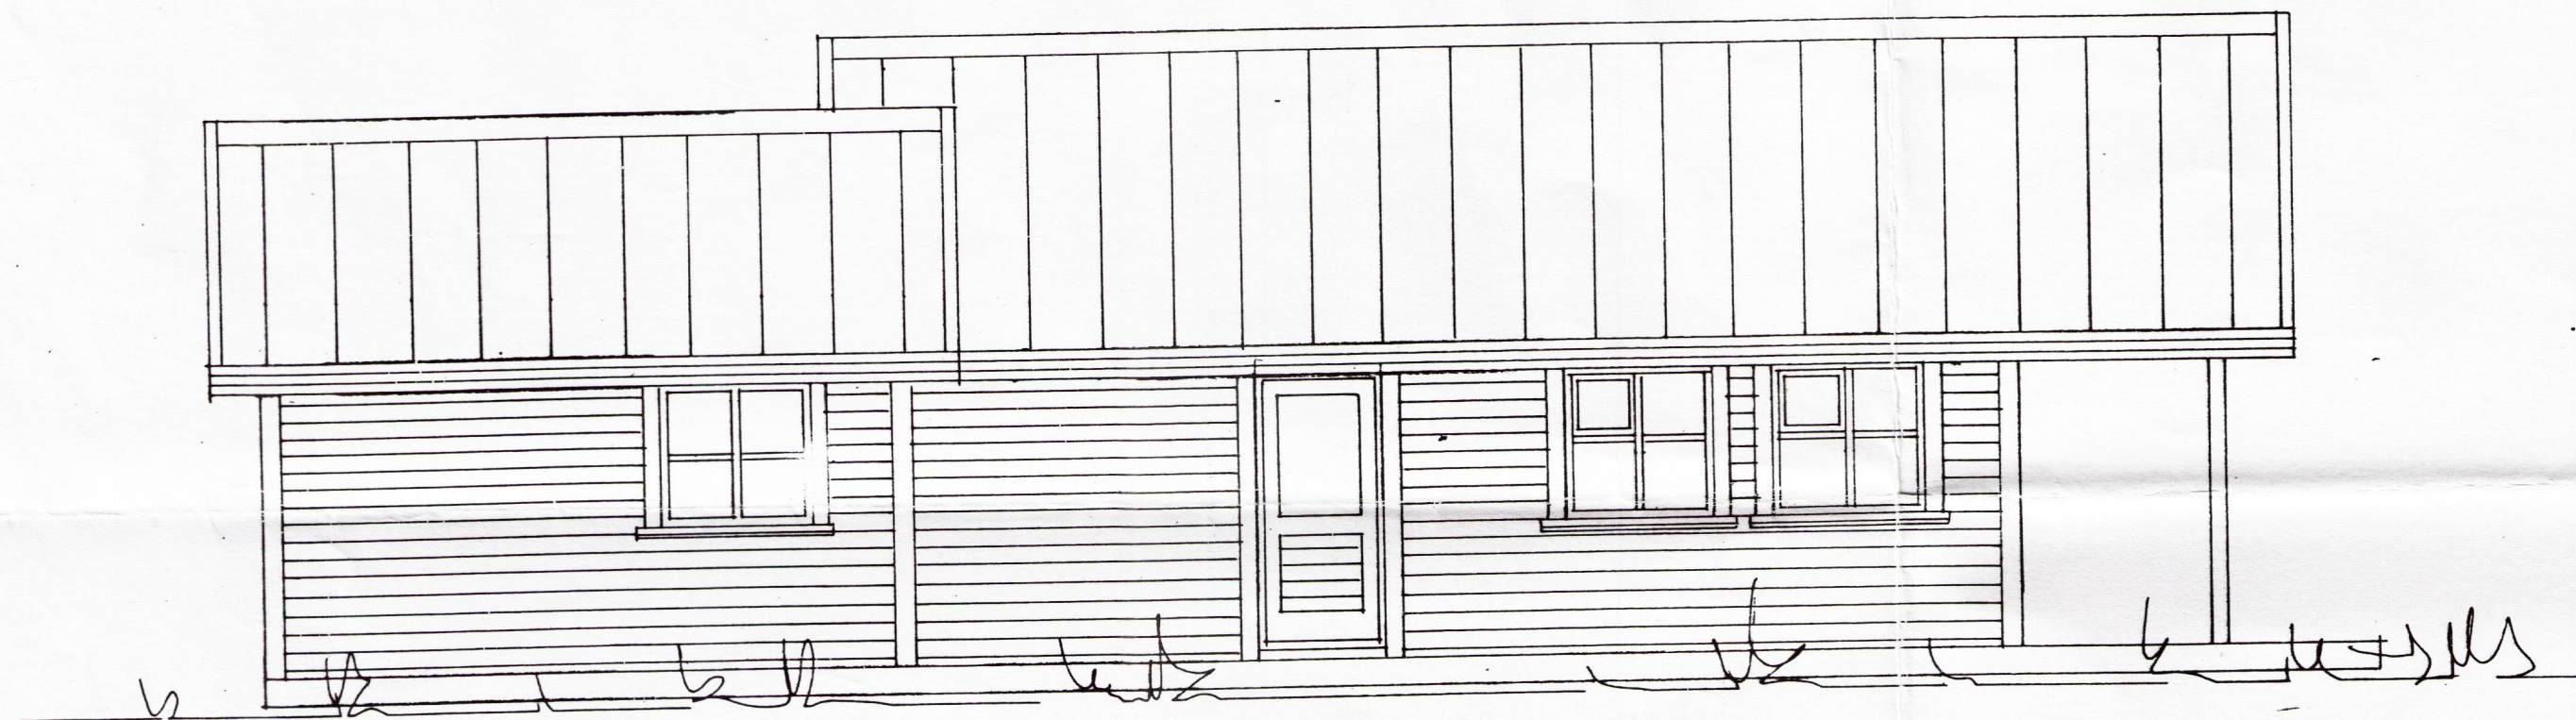

vestur



sudur

SUMARHÚS Á LÓÐ NR. 6 Í LANDI SKÁLMOHTS.
VILLINGAHOHTSHREPPÍ ÁRNESSÝSLU.

ÚTLIT.
JÚNÍ. 1999. MKV. 1:50.

Jóhannes Pétursson 010448-3959 S-567-5107

Sigurður Sigurðsson 021146-2349 S-566-6613

ABS

teiknistofa S-566-6613, 567-5107. Nr. 2