


Yfirlitsmynd 1:200

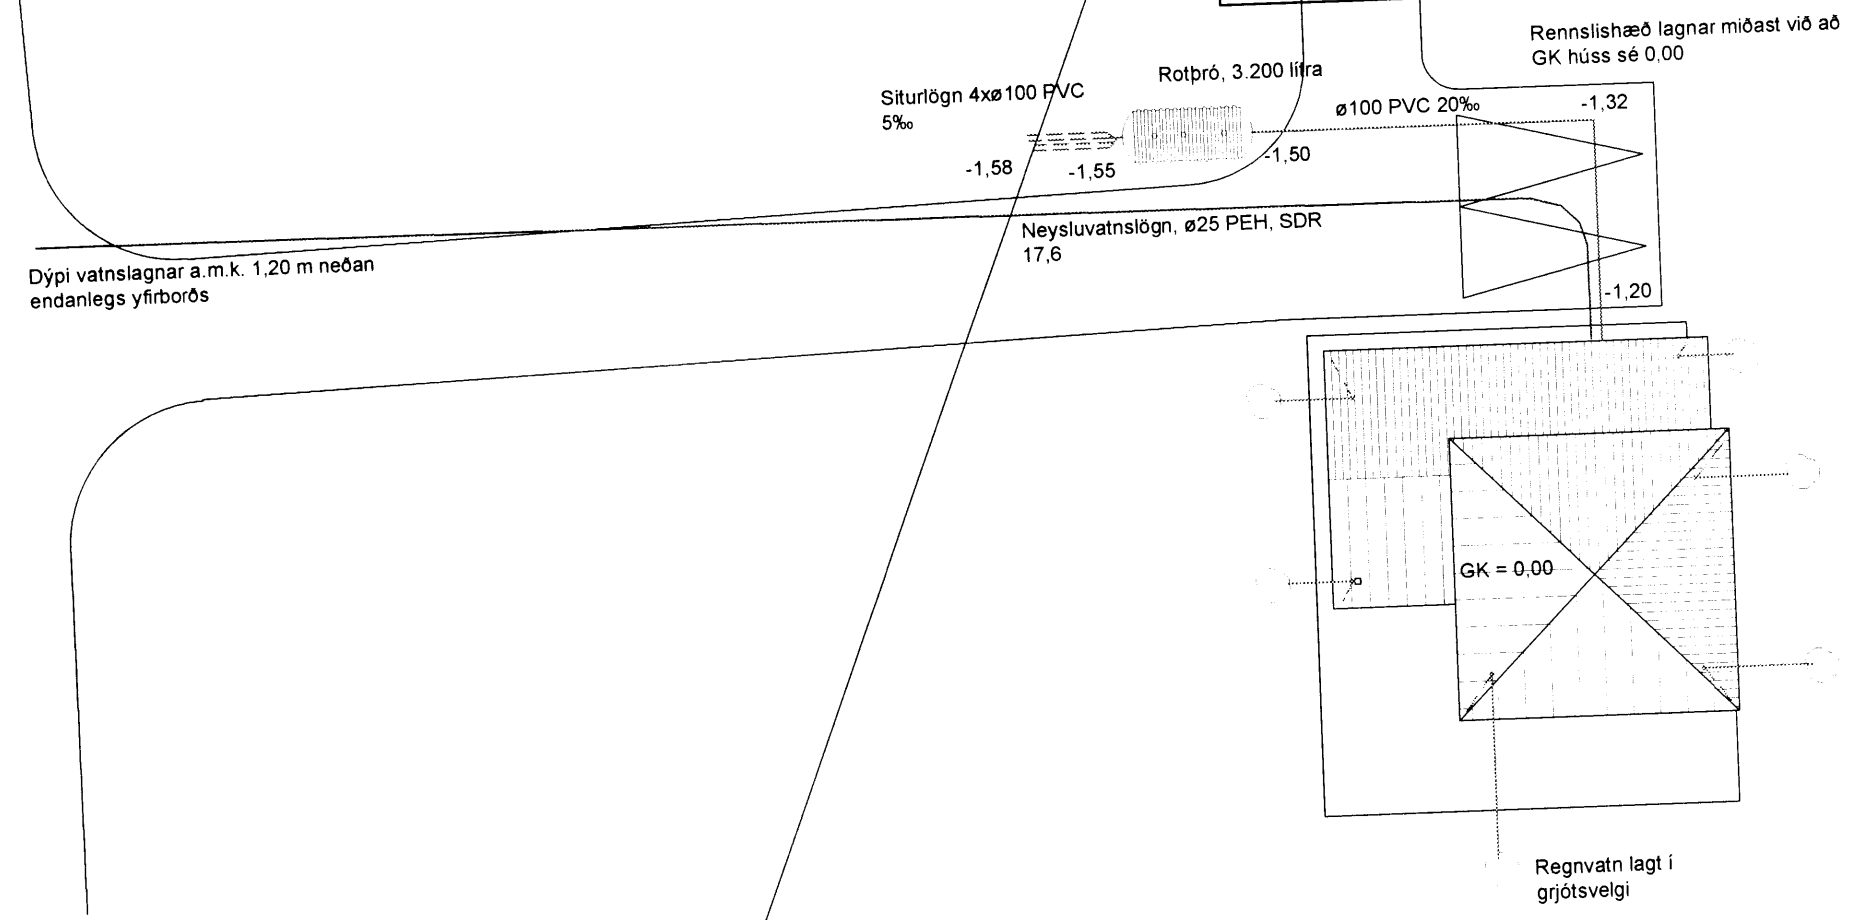

NR:	DAGS:	SKÝRINGAR:	ÚTGÁFUERILL	HA:	YF:	SP:
B1	08.05.2014	BYGGINGARTEIKNING		RE		



DAGS. UNDIRSKRIFTAR: NAFN OG KT. SAMRÆMIMGARHÖNNUDAR:



GRENSÁSVEGI 1, 108 REYKJAVÍK, Sími: 422 3000, Fax: 422 3001
 VEFANG: www.mannvit.is NETFANG: mannvit@mannvit.is
 Kt: 430572-0169

HEITI VERKS: **MERKURHRAUN 4**
 Í LANDI SKÁLMOHTS
 SKEIÐAHREPPI

HEITI TEIKNINGAR: **SUMARBÚSTAÐUR**
 Vatns- og fráveitulagnir
 Afstöðumynd, rotþró ofl.

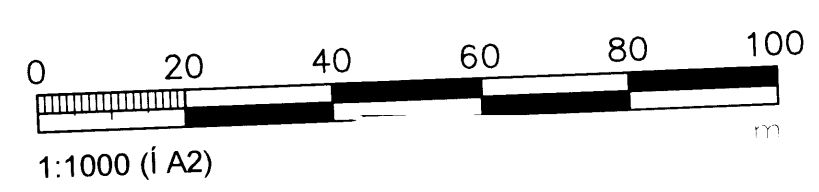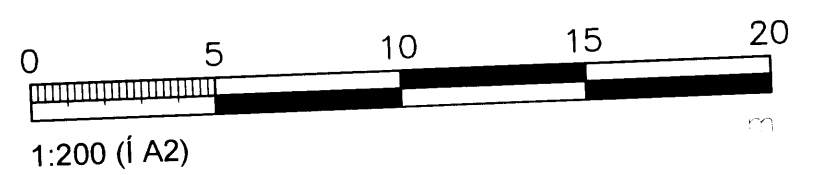

DAGS:	HÁNNAD / TEIKN.	YFIRFARIÐ	TEIKNINGANR.
08.05.2014	RE RE		201
MKV:	BL NR:	N. BL NR:	
1:1000/1:200	1	1	
NAFN ÖSKRT. ÖNNUDAR: <i>Regin Einarsson</i>			VNR: 110150-4319
			ÚTGÁFA: B1

Afstöðumynd 1:1000