


Syðri Geymskólar, fannplata 1.50

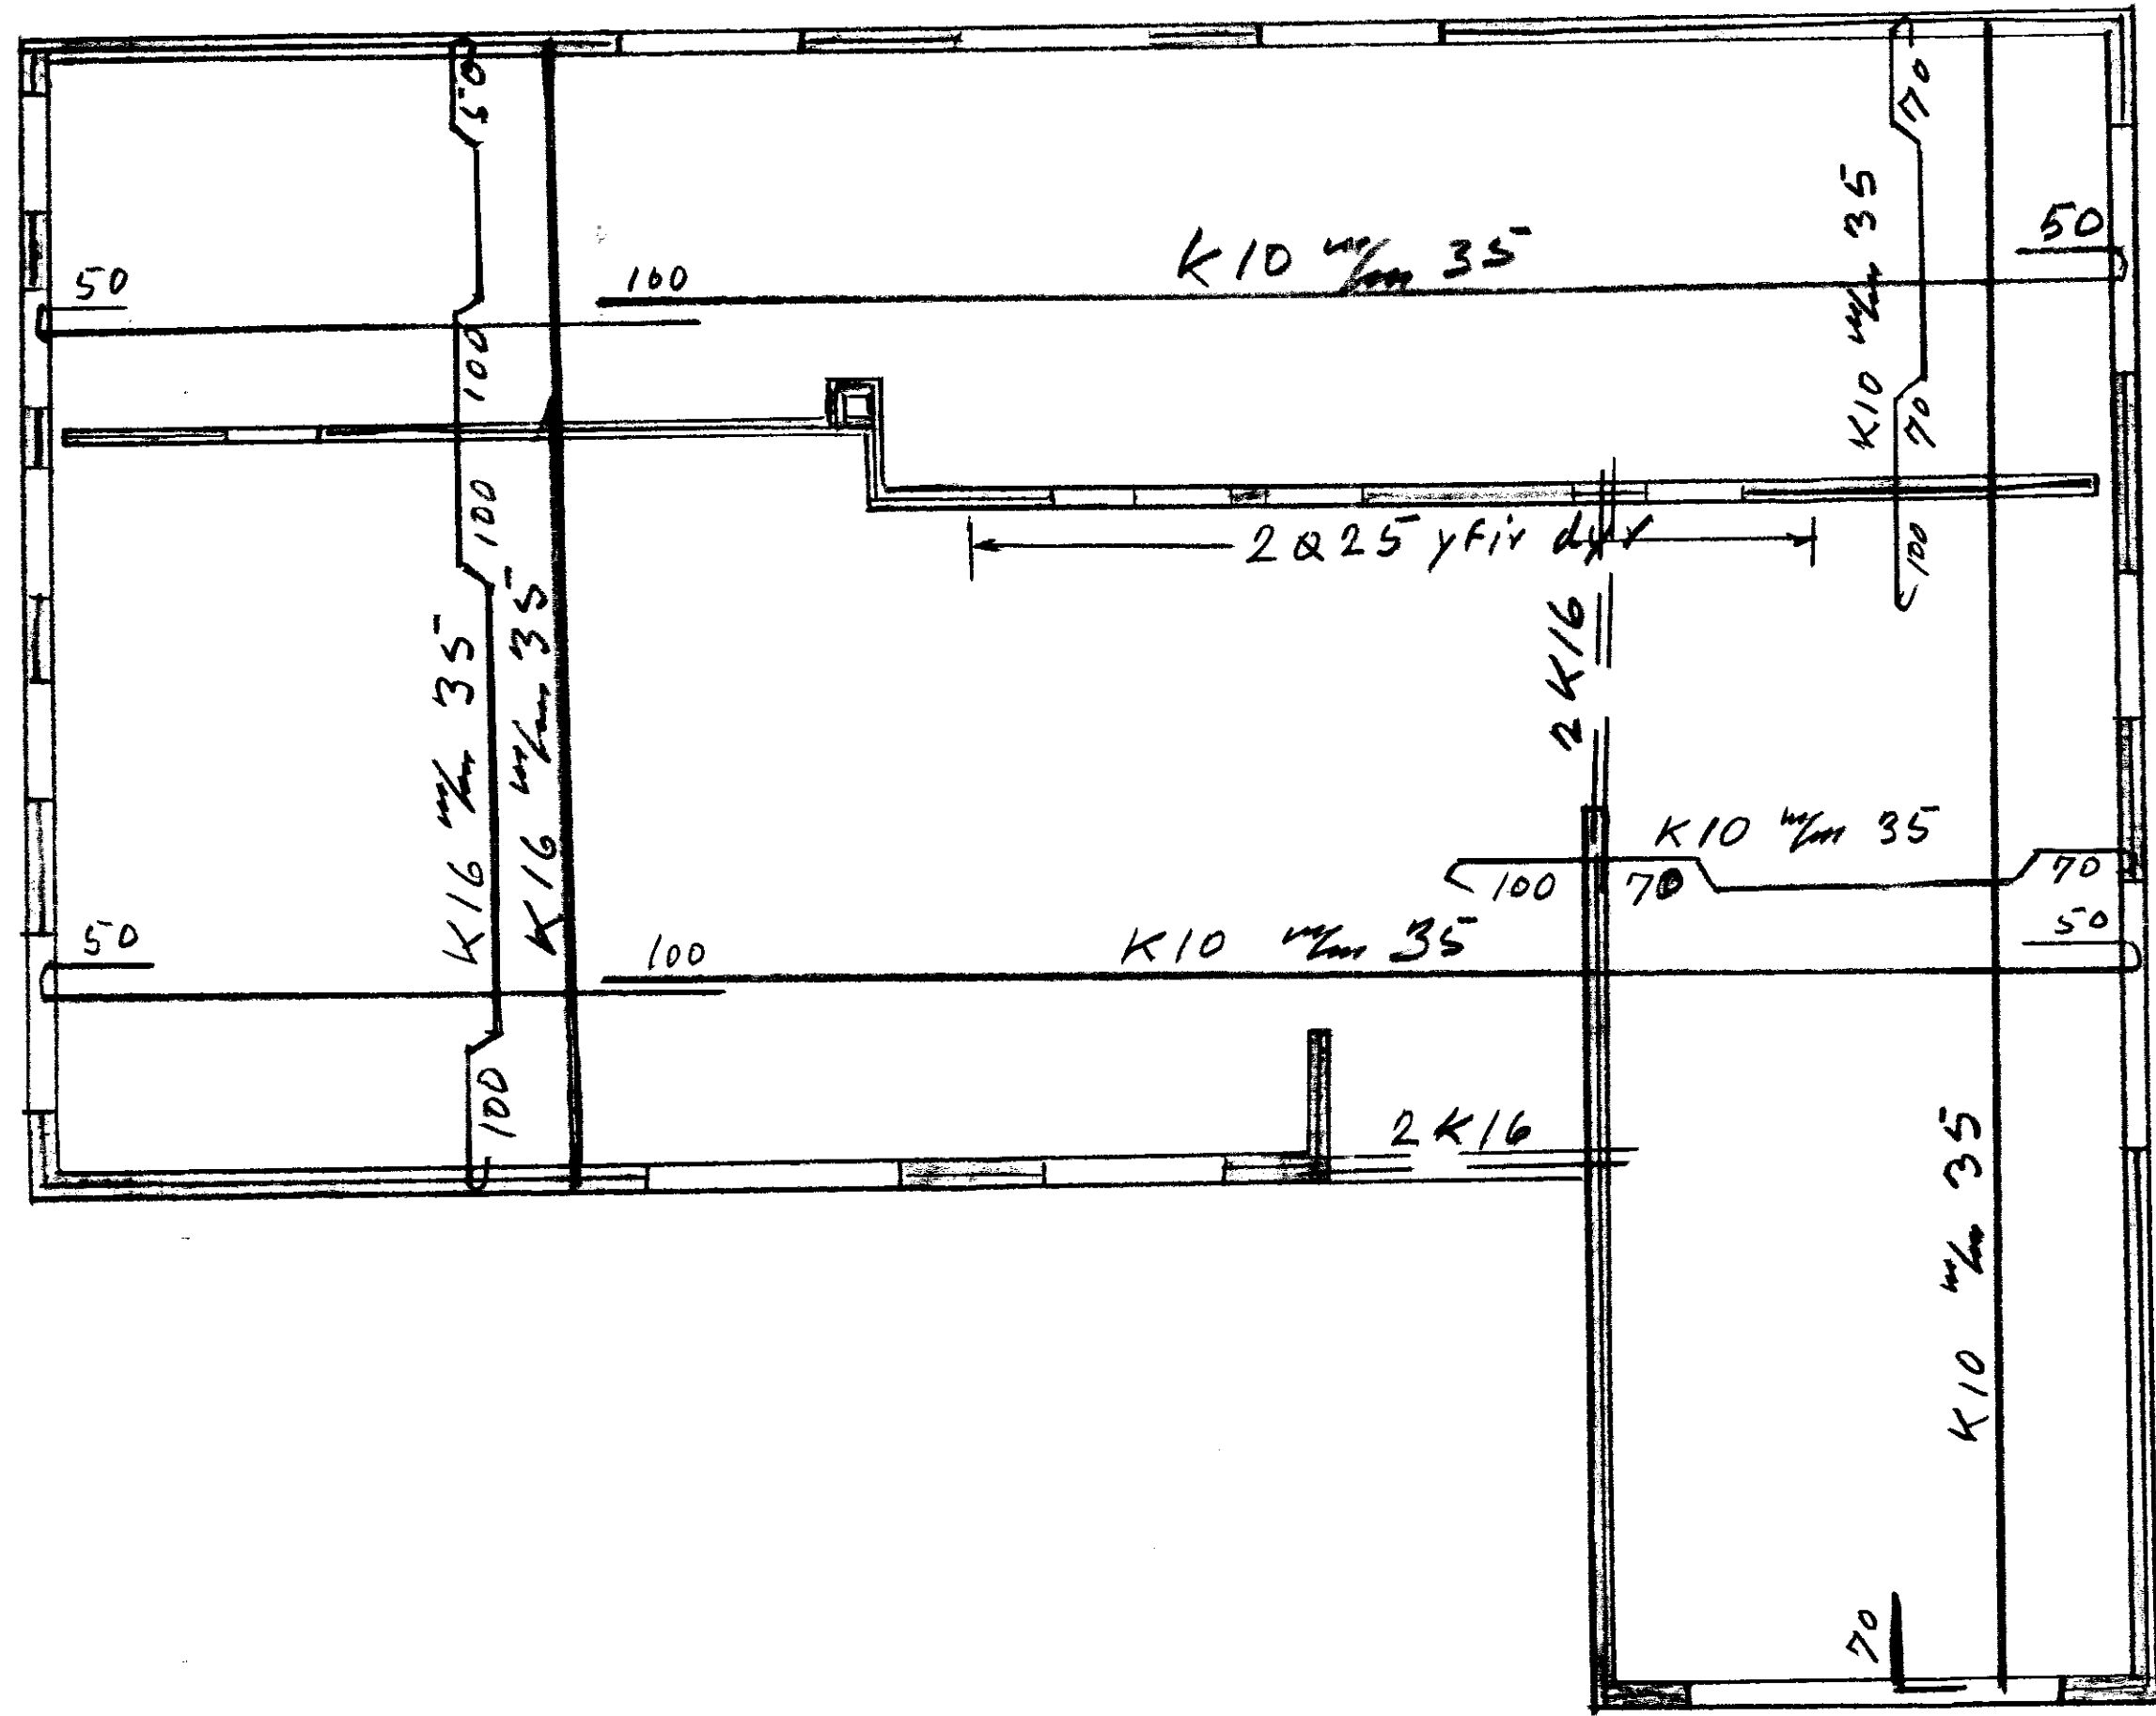

Plata = 16 cm
 Járn i vegg
 = K8 um 25" í
 aukol. yfir
 glugga = 2 K10

Járn
 1 & 25 L=12m
 70 & 16 L=9m
 80 & 10 L=9m
 40 & 10 L=12m
 L vegg
 110 K8, L=9m

16.3.72

Marjón