




BB1 b=140mm Mkv 1:20
 Samtals 6 stk

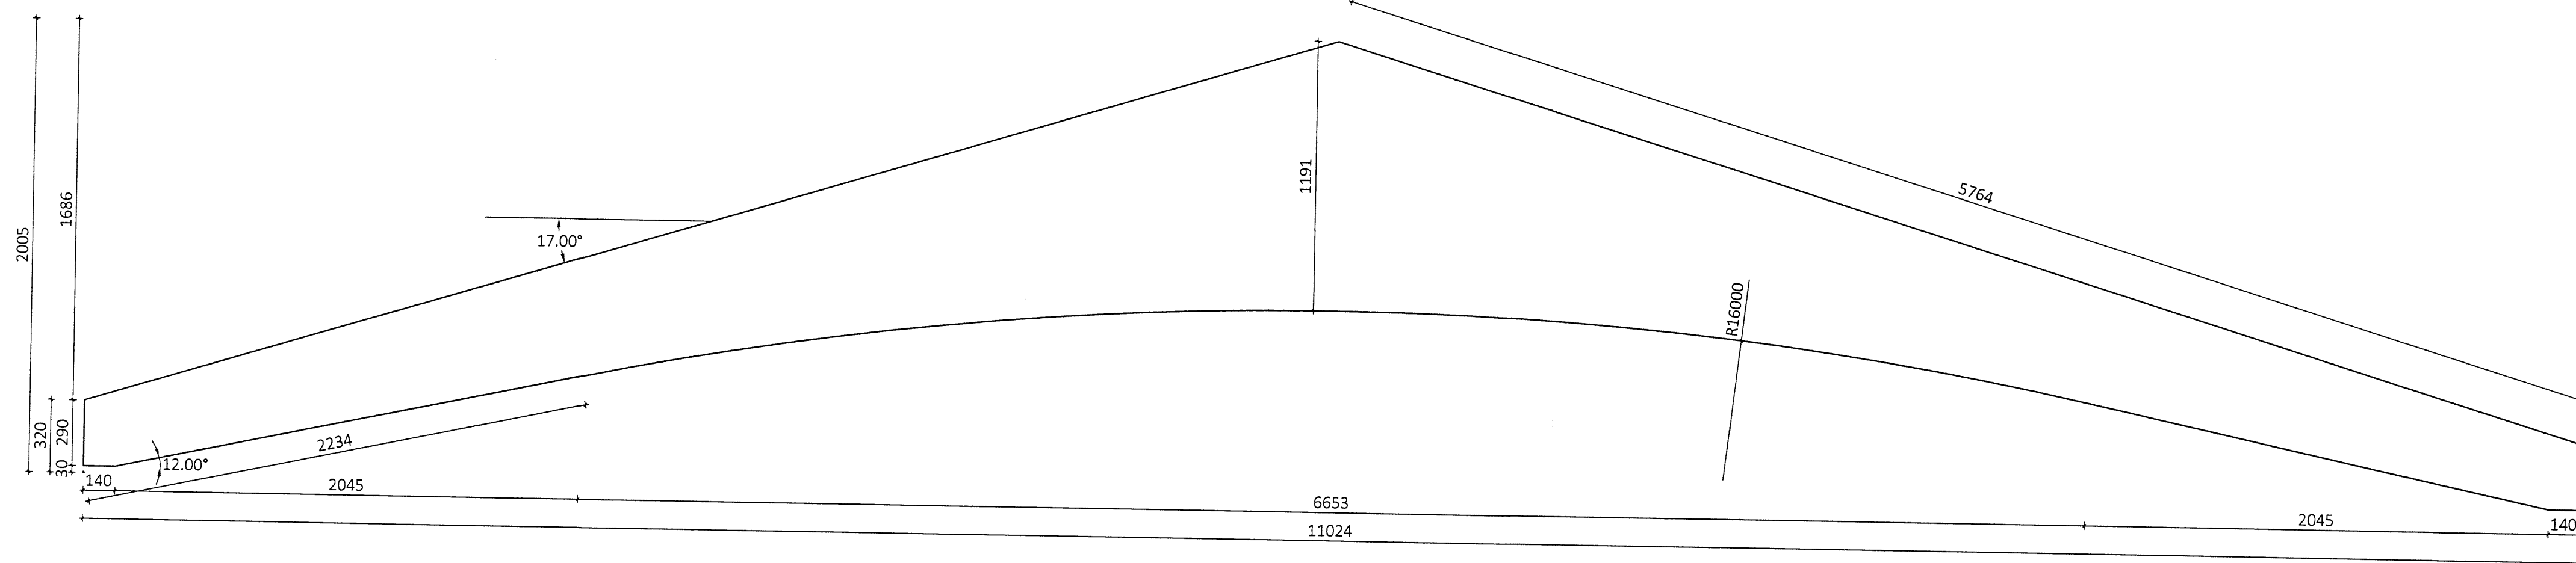


LB1 65x200 Mkv 1:20
 Samtals 4 stk

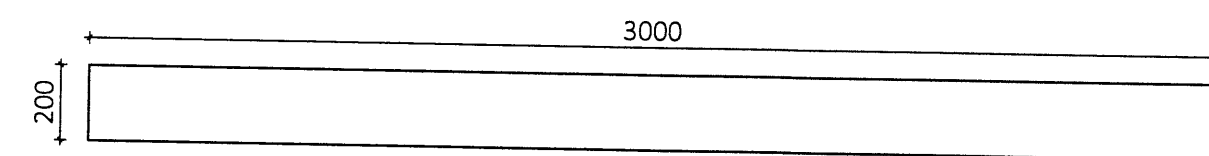


LB2 65x200 Mkv 1:20
 Samtals 8 stk

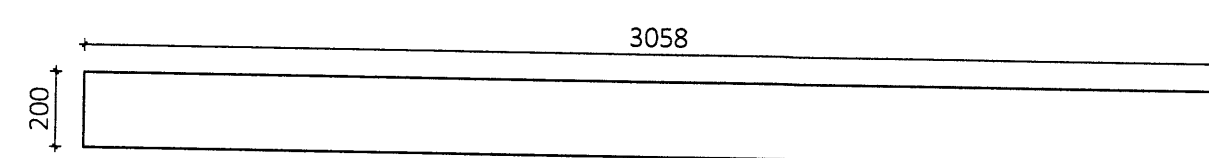


LB3 65x200 Mkv 1:20
 Samtals 14 stk

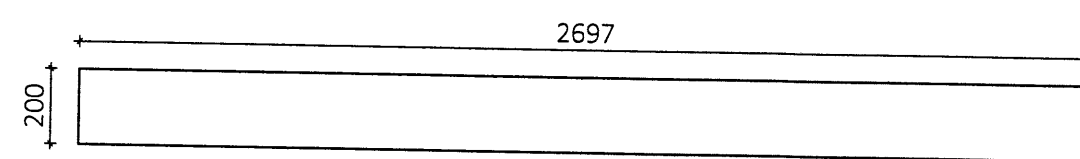


LB4 65x200 Mkv 1:20
 Samtals 4 stk

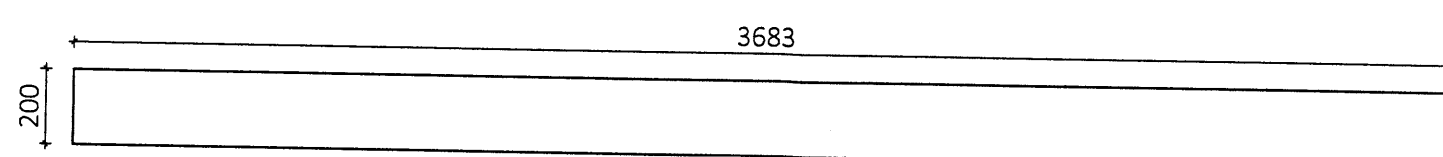


MB1 115x233 Mkv 1:20
 Samtals 1 stk

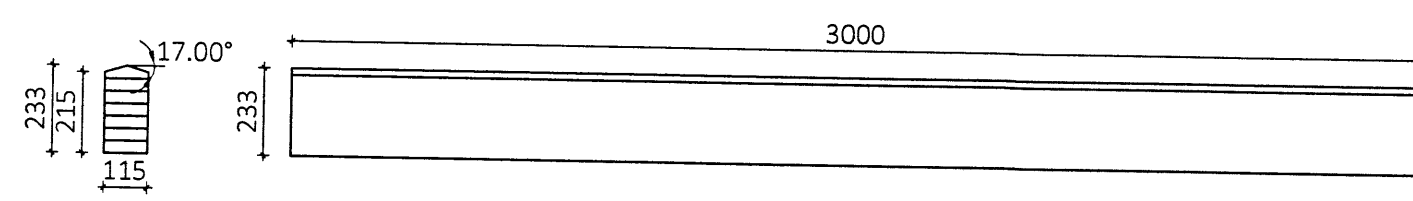


MB2 115x233 Mkv 1:20
 Samtals 2 stk

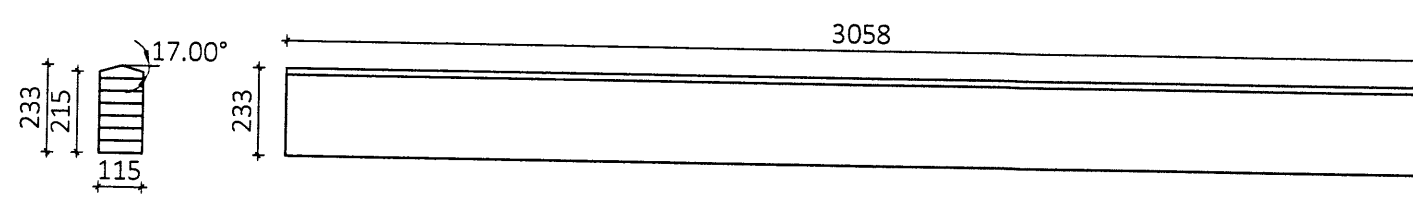


MB3 115x233 Mkv 1:20
 Samtals 2 stk

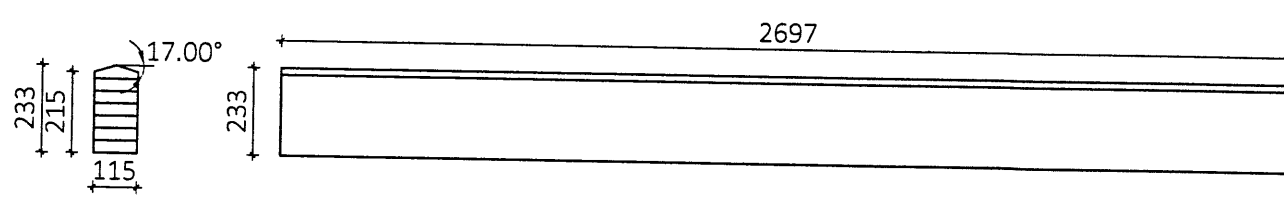


MB4 115x233 Mkv 1:20
 Samtals 1 stk

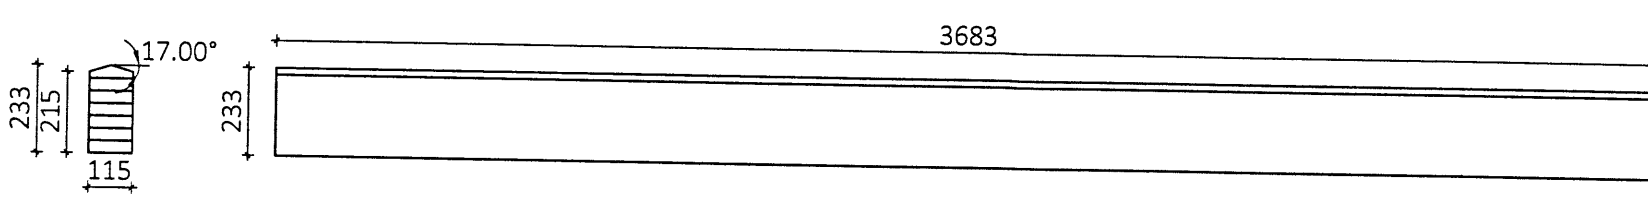

VR1 90x162 Mkv 1:20
 Samtals 8 stk

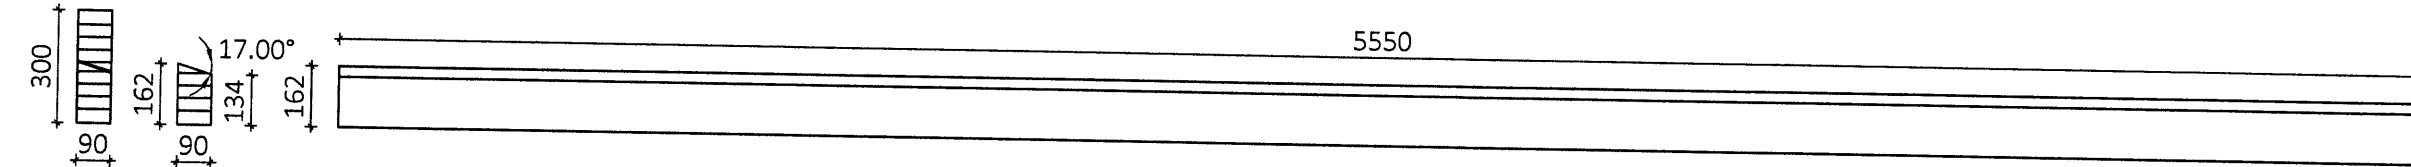

VR2 90x133 Mkv 1:20
 Samtals 4 stk

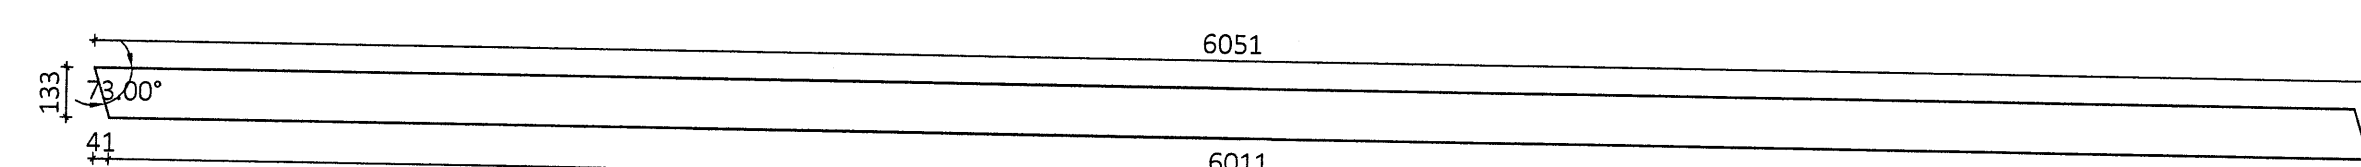

ÖLL AFNOT OG AFRITUN TEIKNINGAR AÐ HLUTA EÐA Í HEILD ER HÁÐ SKRIFLEGU LEYFI LÍMTRÉ VÍRNET EHF.

Númer	Dags.	Skýring breytingar	Br. af		
Byggingaæðli - Vesturvör 29 - 200 Kópavogur kt. 440510-1160 - Sími: 412 5300		MKV. 1:20	DAGS. 7.1.2014	VERKNR. DL13 046	ÚTGÁFA NR. 1
		TEIKN. GS	REIKN. GS	YFRF.	NR. TEIKNINGAR
HEITI VERKS: Syðri-Völlur 1- Flóahreppi		NAFN HÖNNUÐAR Bjarni Ingibergsson byggingaæknifræðingur B.Sc. kt. 030861-2729 - bjarni@limtrevirnet.is		381	
HEITI TEIKNINGAR Pak á fjárhús og hesthús Límtre - smíðateikning		ÁRITUN HÖNNUÐAR ÁRITUN SAMRÆM. HÖNNUÐAR 17/2/2014		DAGS. ÁRITUNAR 17/2/2014	