




ROTTLAND
9. OCT. 2013
Guðni Þórunn

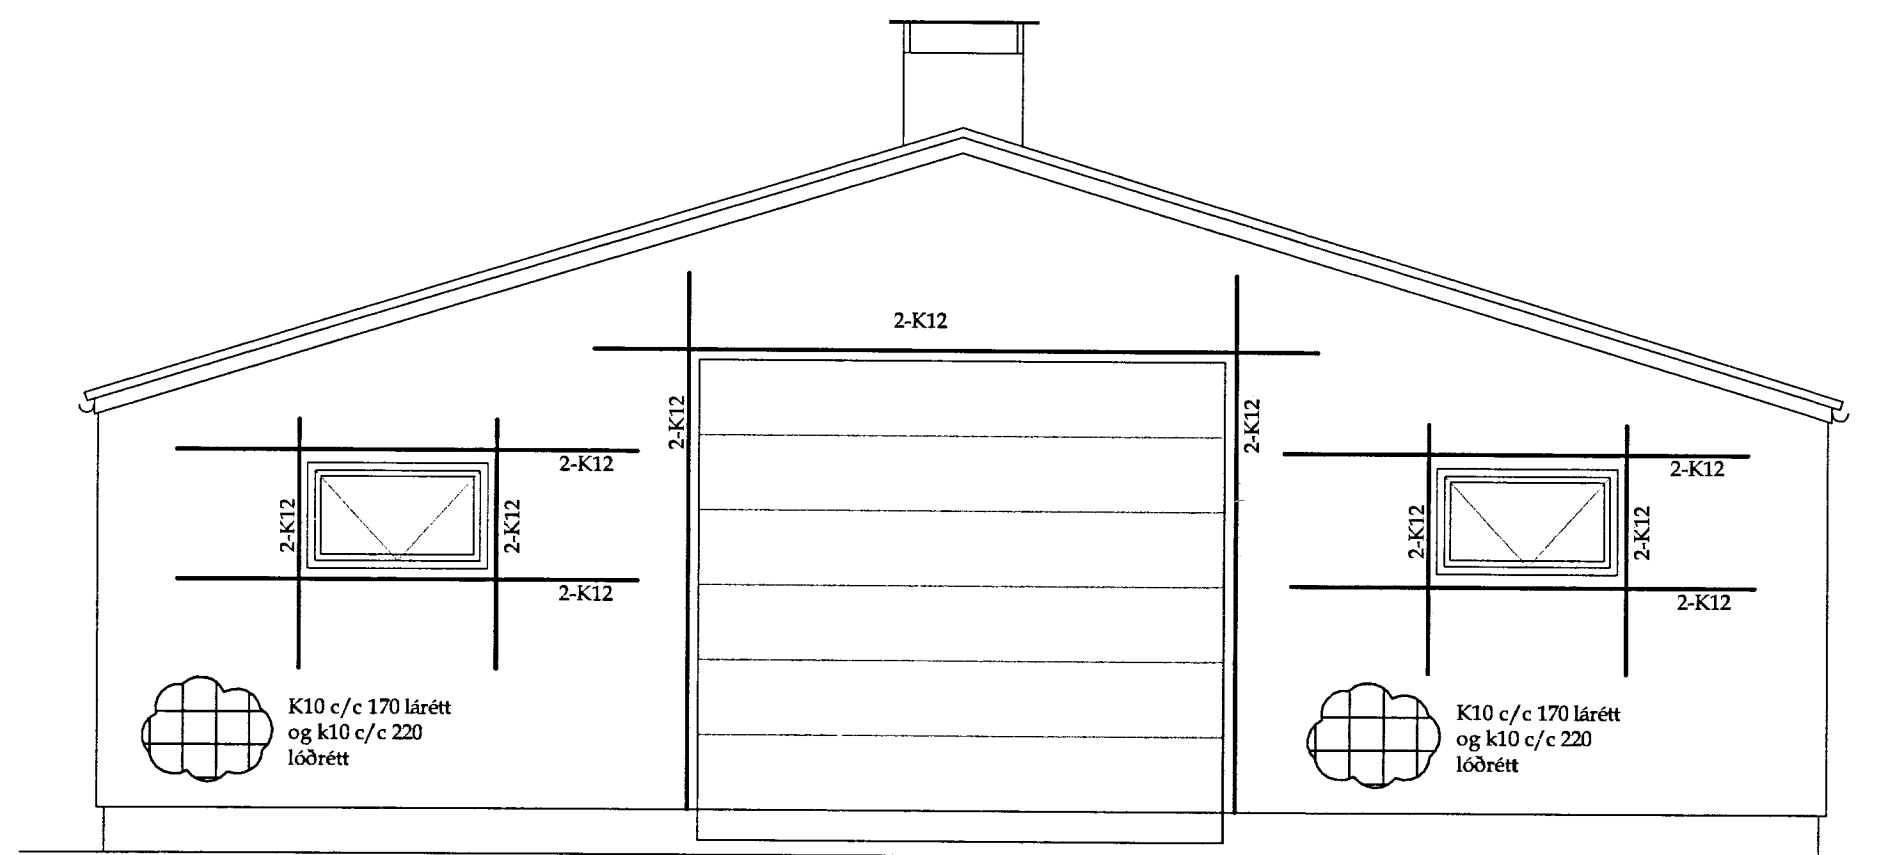


Suðurgafi

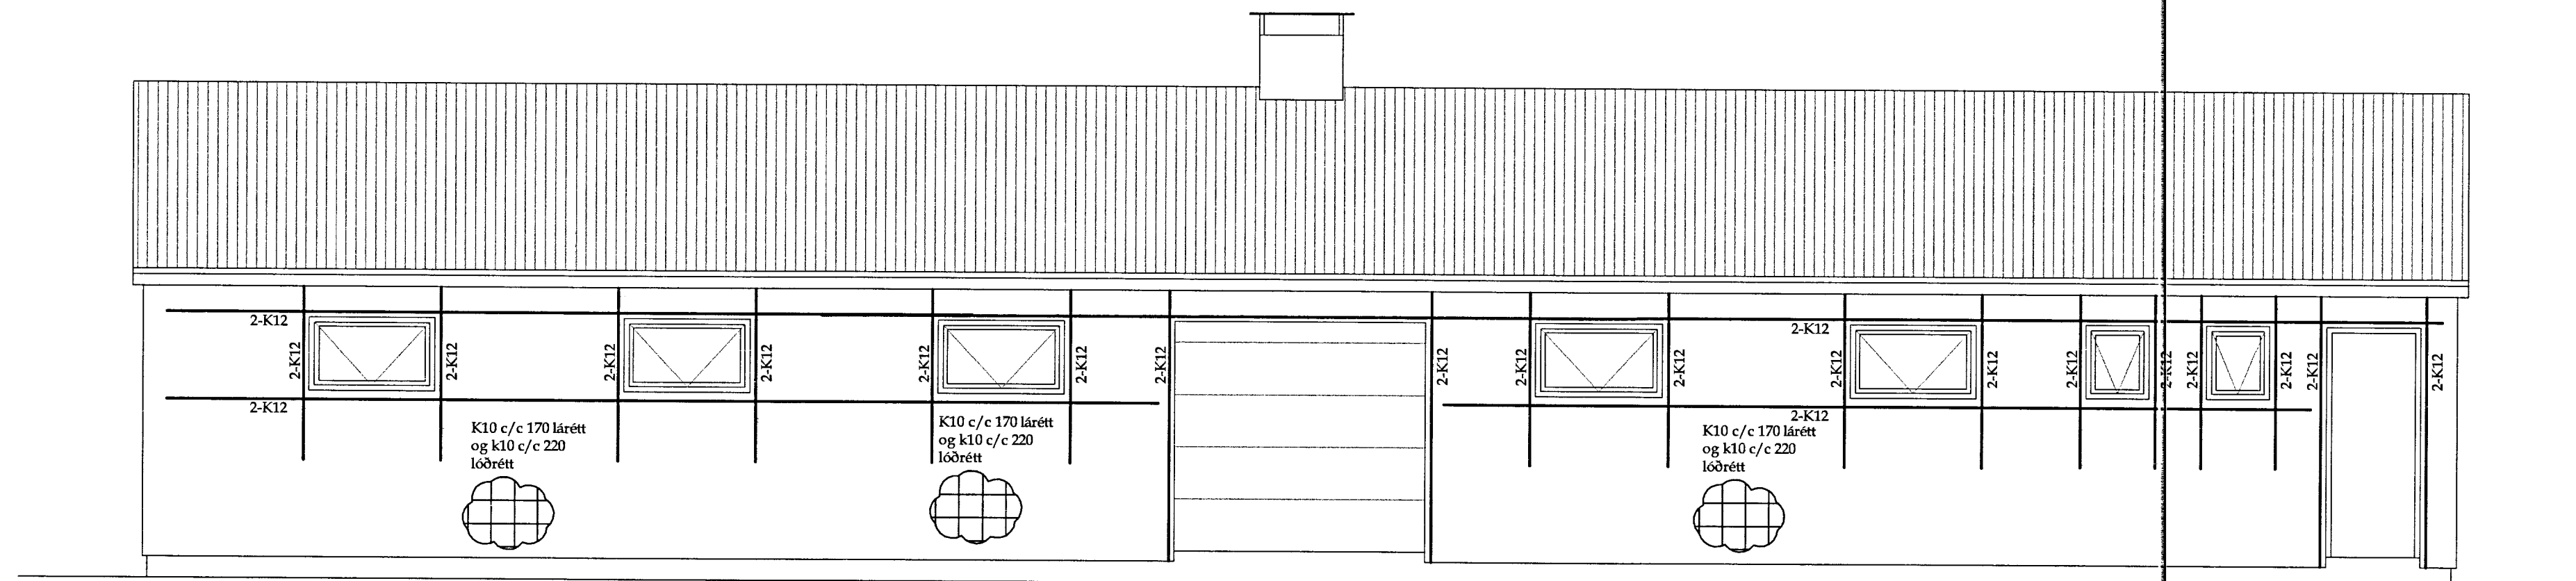

Austurhlið

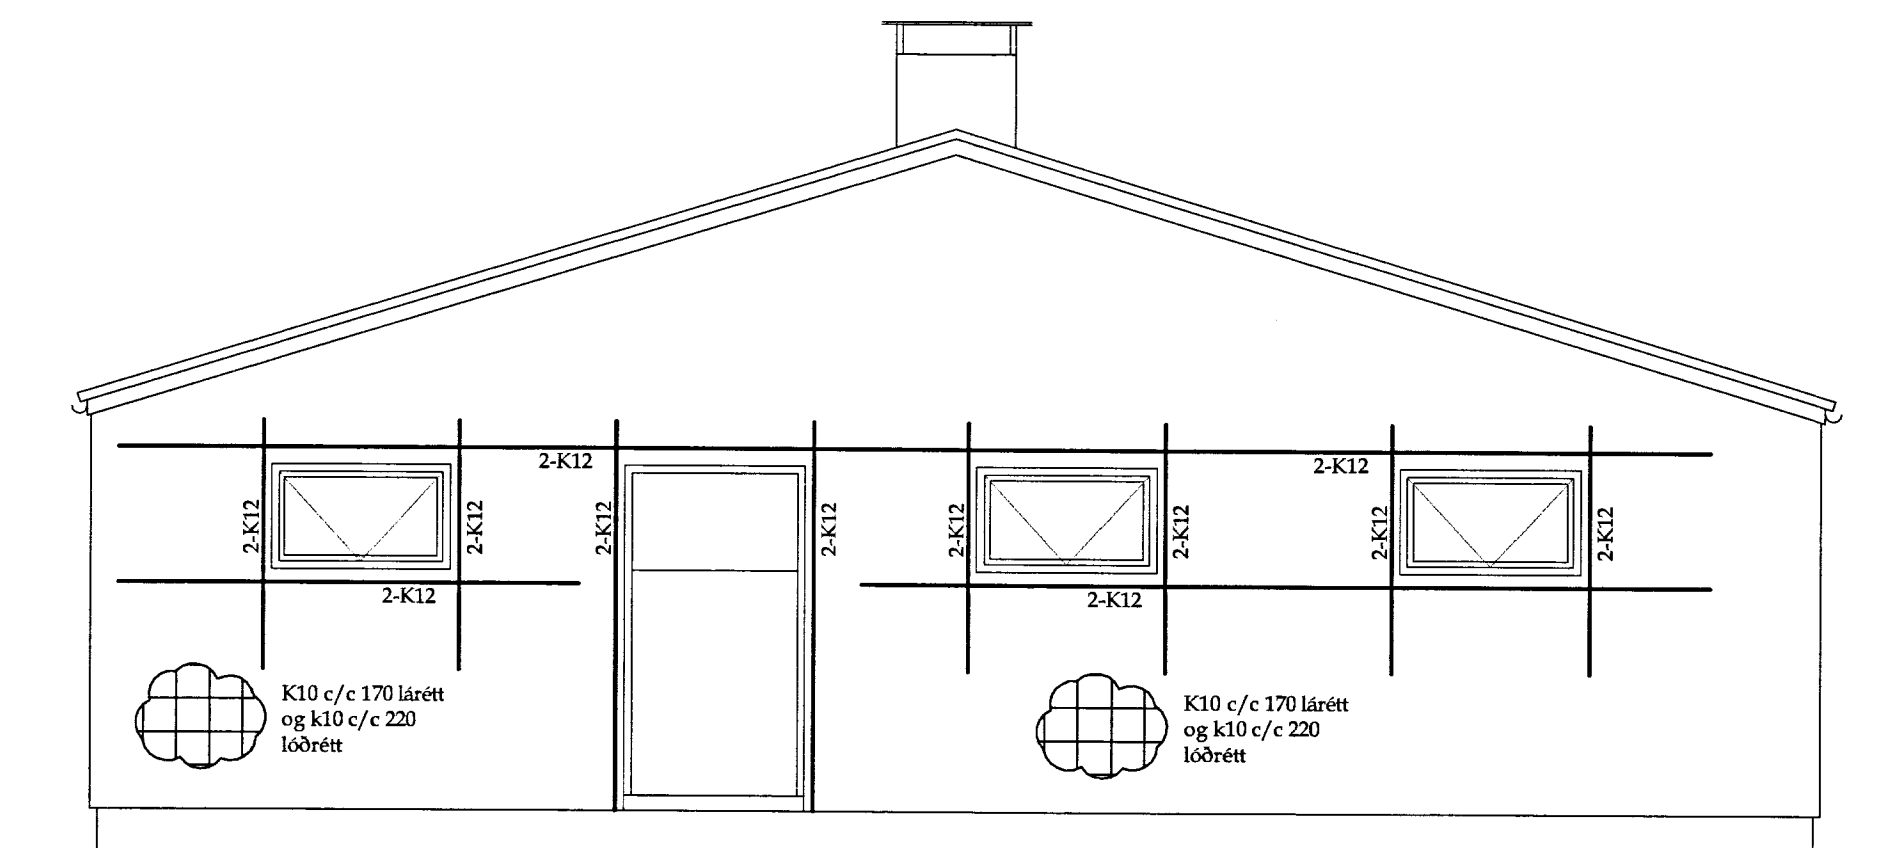

Norðurgafi

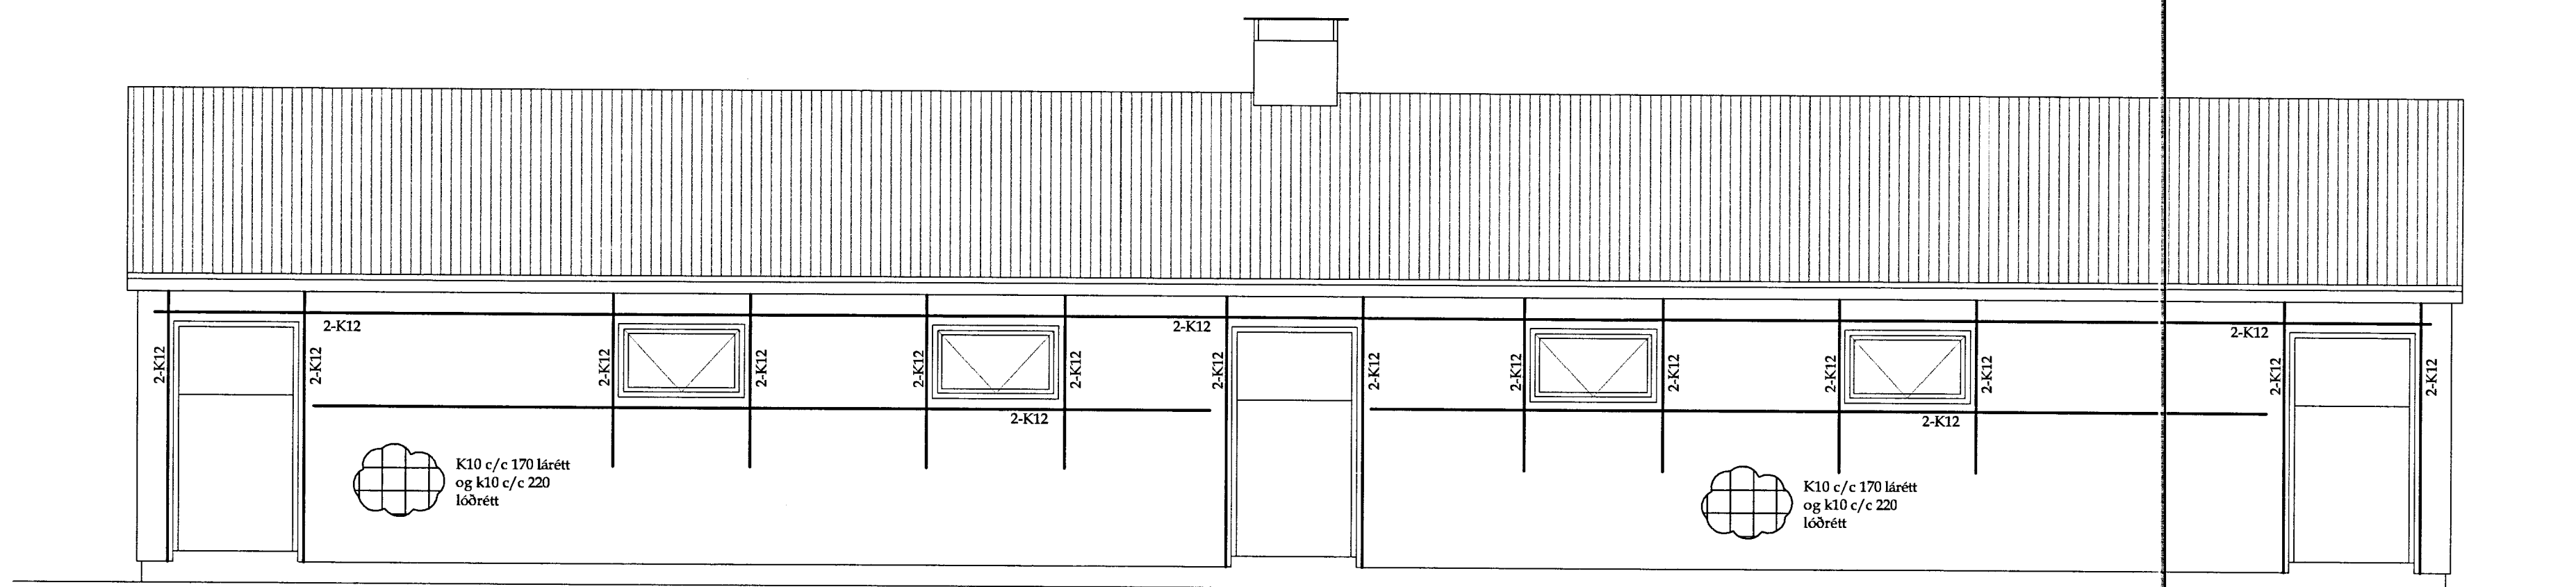

Vesturhlið

BR	
VERK Syðri-Völlur - 165500 - Flóahreppi, Árn.	
Hesthúss og fjárhúss. Útlit bendingar í veggjum	HANNAÐ: SÓ TEIKNAD: SÓ
KVAFER 1:50	KT. 180160-3109
BYGGINGAÞJÓNUSTA BÆNDASAMTAKA ÍSLANDS BÆNDAHÖLLINNI, HAGATORGI, REYKJAVÍK sími: 5630300	REYKJAVÍK 23.10.2013 VERK NR. 1084-82 TEIKN. NR. B-03