

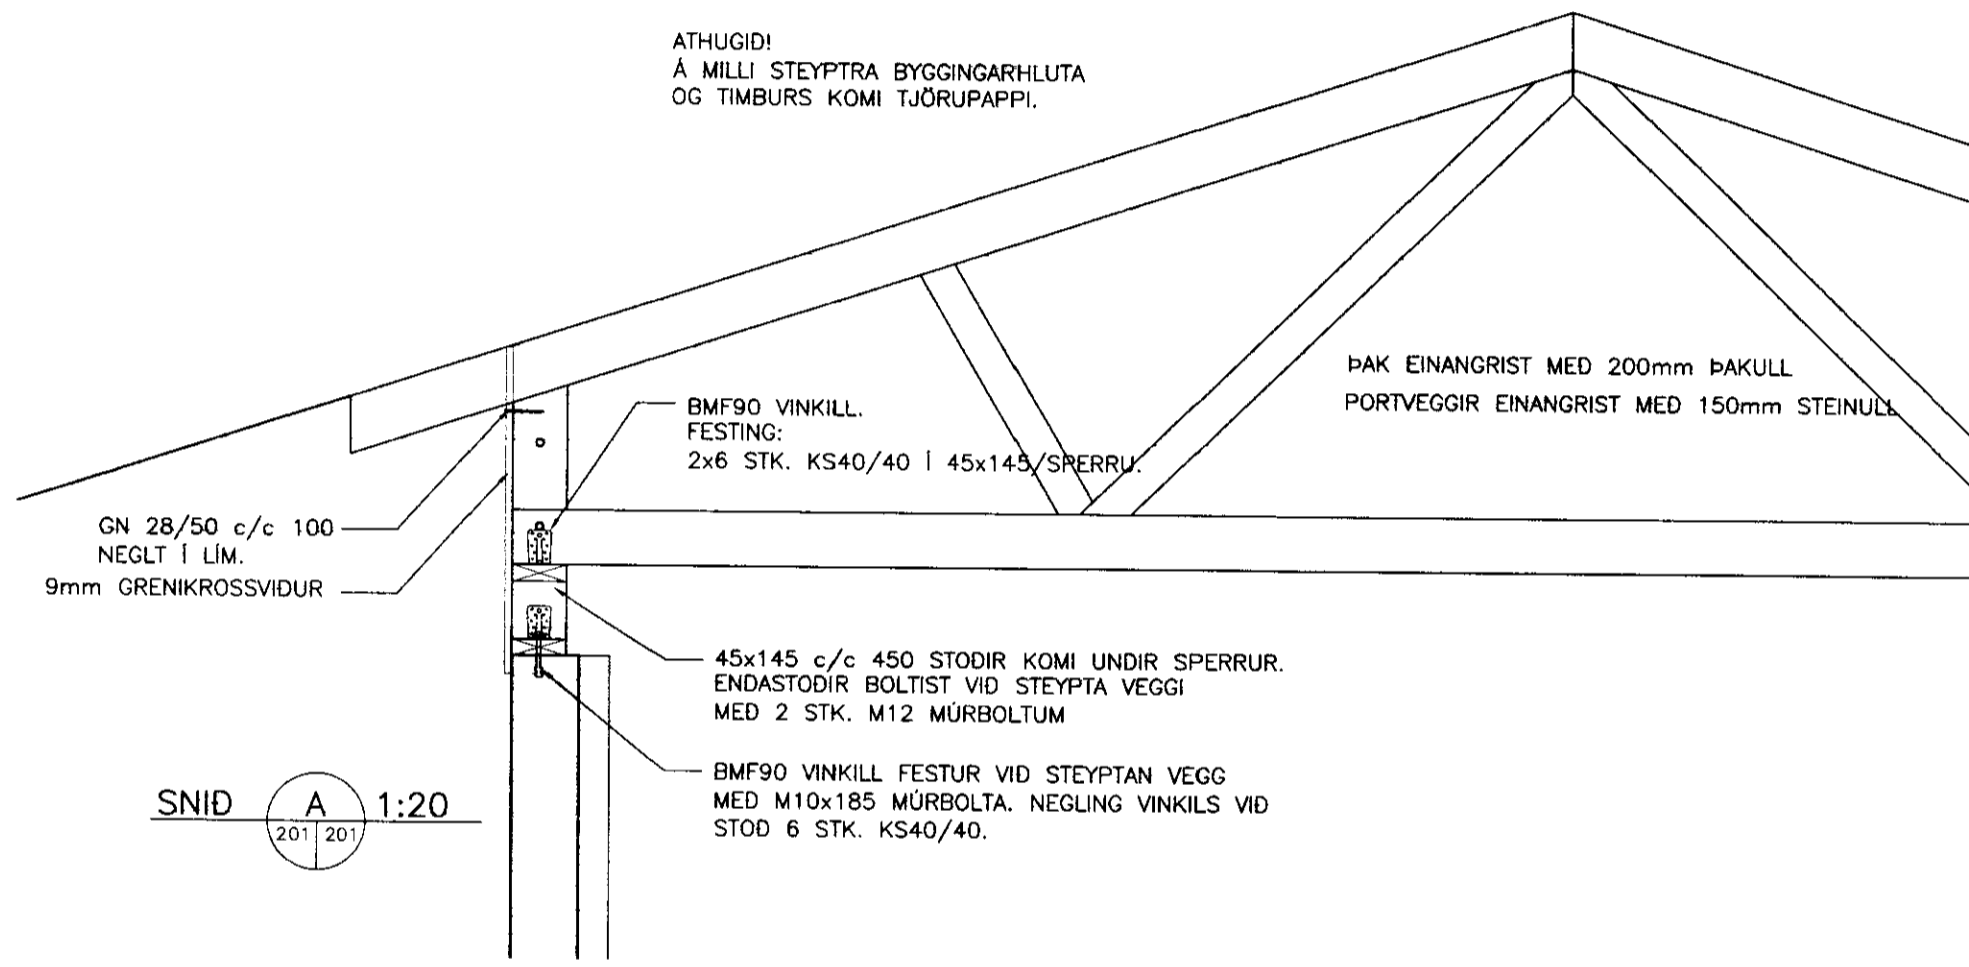
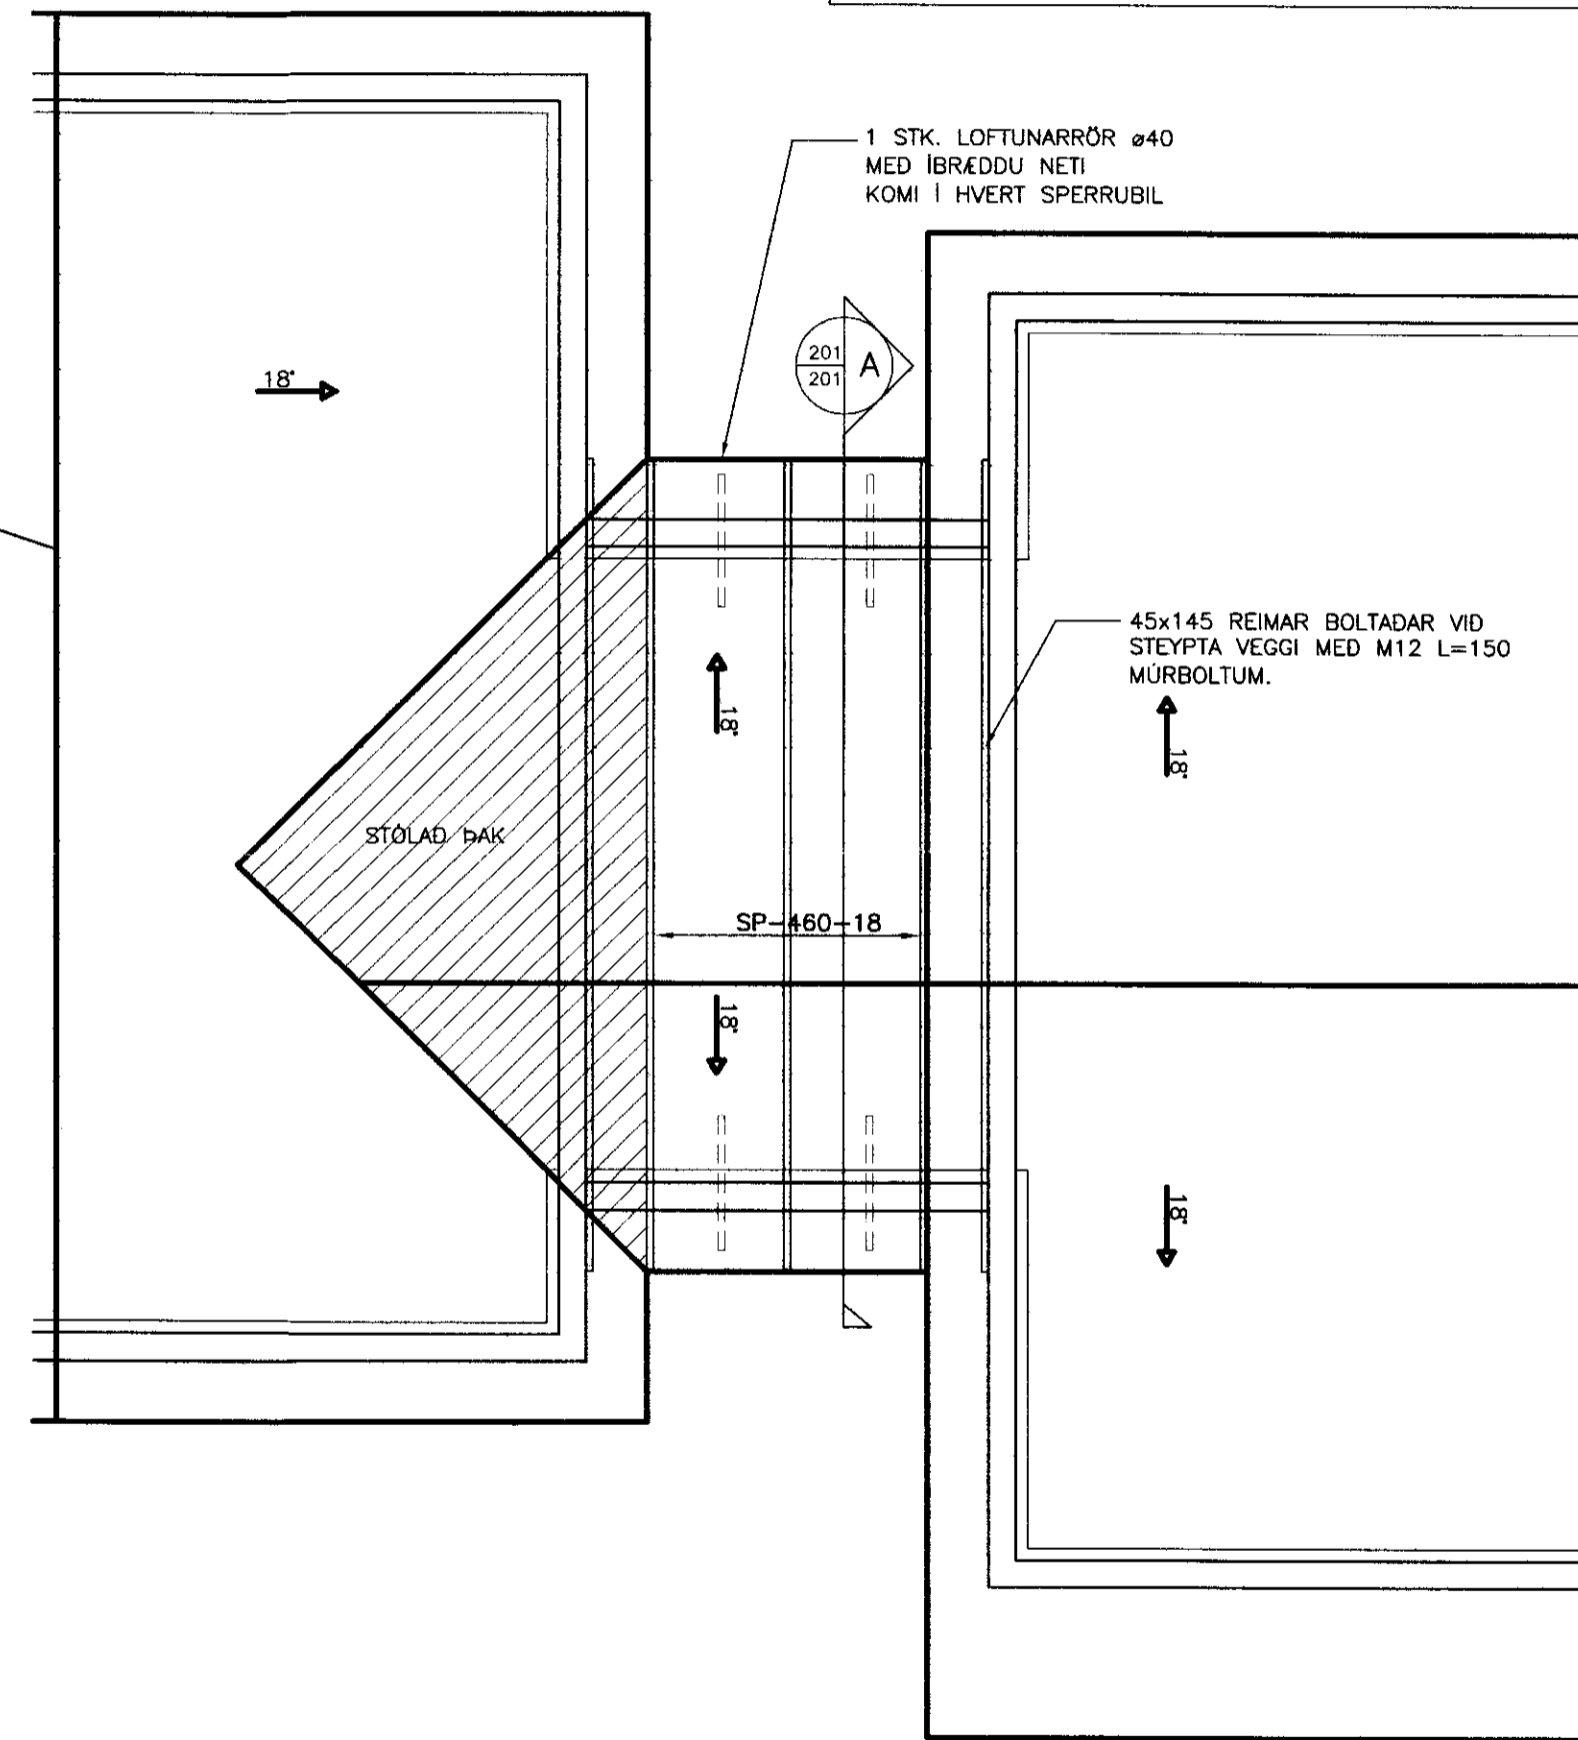


HANNA: TOMAS ELLERT TOMASSON  
 TEIÐNA: TOMAS ELLERT TOMASSON  
 VERKJUMÉR: 0507  
 SKRIFURNA: 0507-sp.dwg

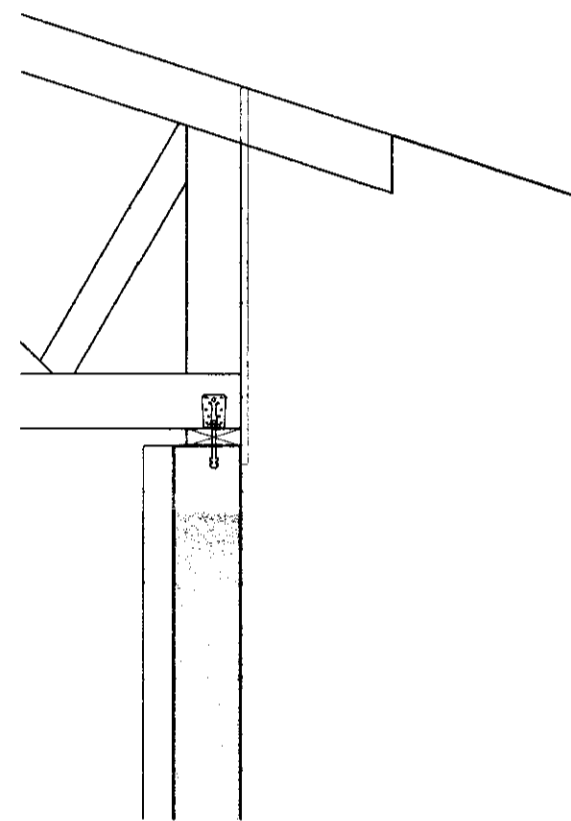

SNID A 1:20

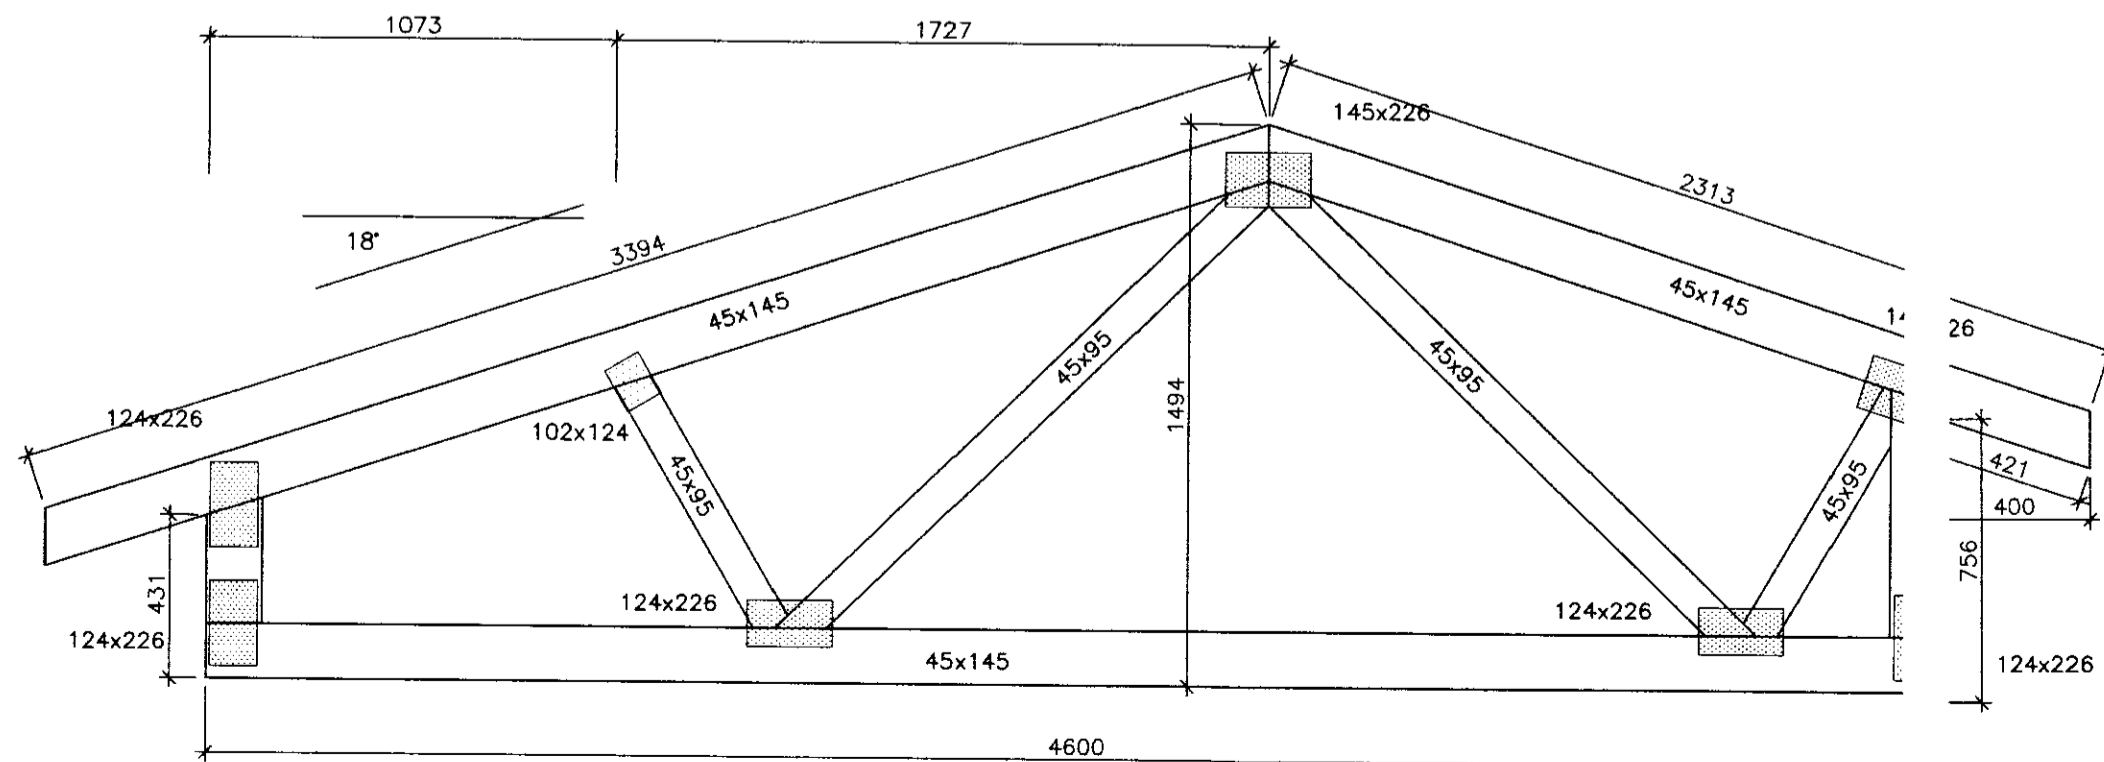

SAMÞYKKT DANN 11-6-2005  
 EYDINGARFULLTRÚNN  
 ÍR.Ö.A.

AUSTURVEGI 69 800 SELFOSS Sími 482 3850 FAX 482 3851 NETFANG sghus@sghus.is VEFANG www.sghus.is		
<b>SKÝGGISHOLT</b>		
BURDARVIRKI:		MKV:
ÞAKPLAN, SNID		MKV: 1:50, 1:20
DAGSETNING:	SAMÞYKKT:	TEKJING NÚMÉR:
08.06.2005		201

201170-3979