



SAMÞYKKT

17. DES. 2019


Ágúst Þórðarson
Byggingarlitritíðni uppsetningu, Arnessýslu og Flóahafnar

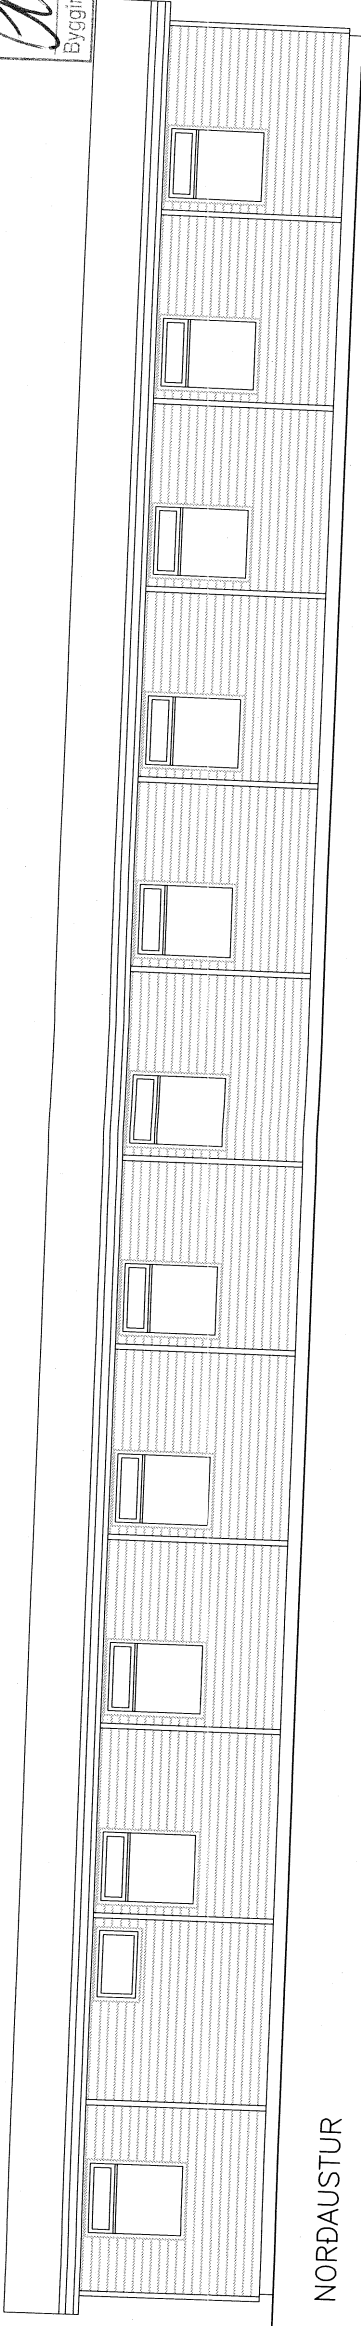


NORDAUSTUR

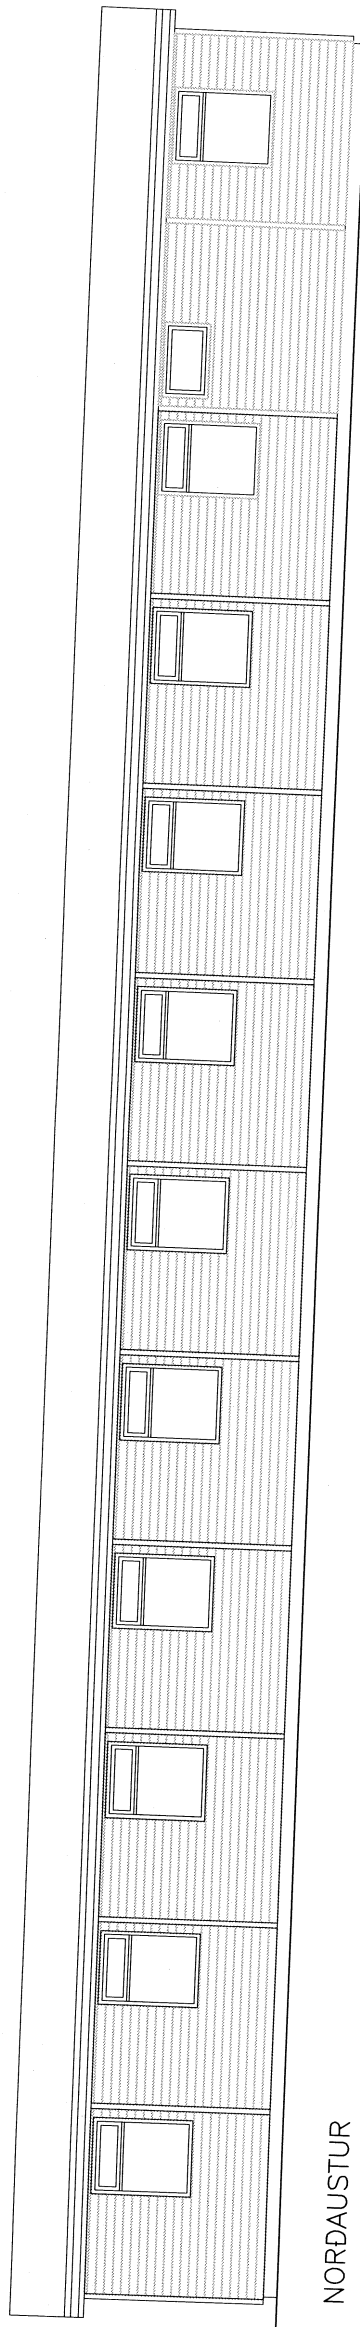

NORDAUSTUR

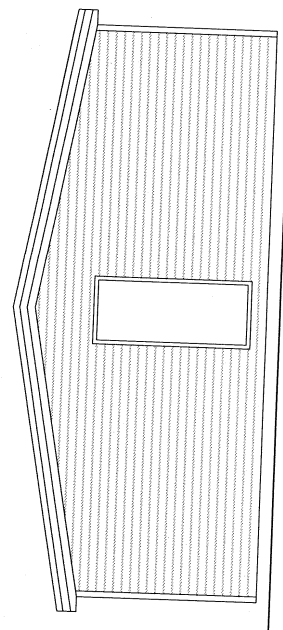

NORDVESTUR

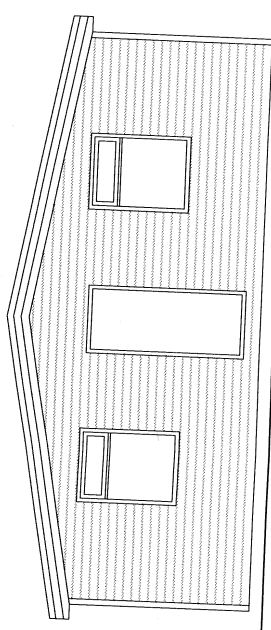

SUDAUSTUR

NR:	DAGS	BREYTING	AF
Bölti ehf. LYNCHEDI 23, 810 HVERAGERDI, S 8629329, sigjak@simnet.is			
VATNSHOLT 2, FLÓAHREPPI			
GISTISKÁLI ÚTLIT			
SAMP. <i>Sig Þórðarson</i> Kt. 100745-6589 NR: 10027-A2			
KVARDI: 1:100			
REIKN: SPJ			
TEIKN: SPJ			
DAGS: 12.11.10			