



Samþykkt  
 08 JULI 2008  
*Julij Kjarvaldsson*  
 Byggingarfulltrúi uppsvæða Árnessýslu

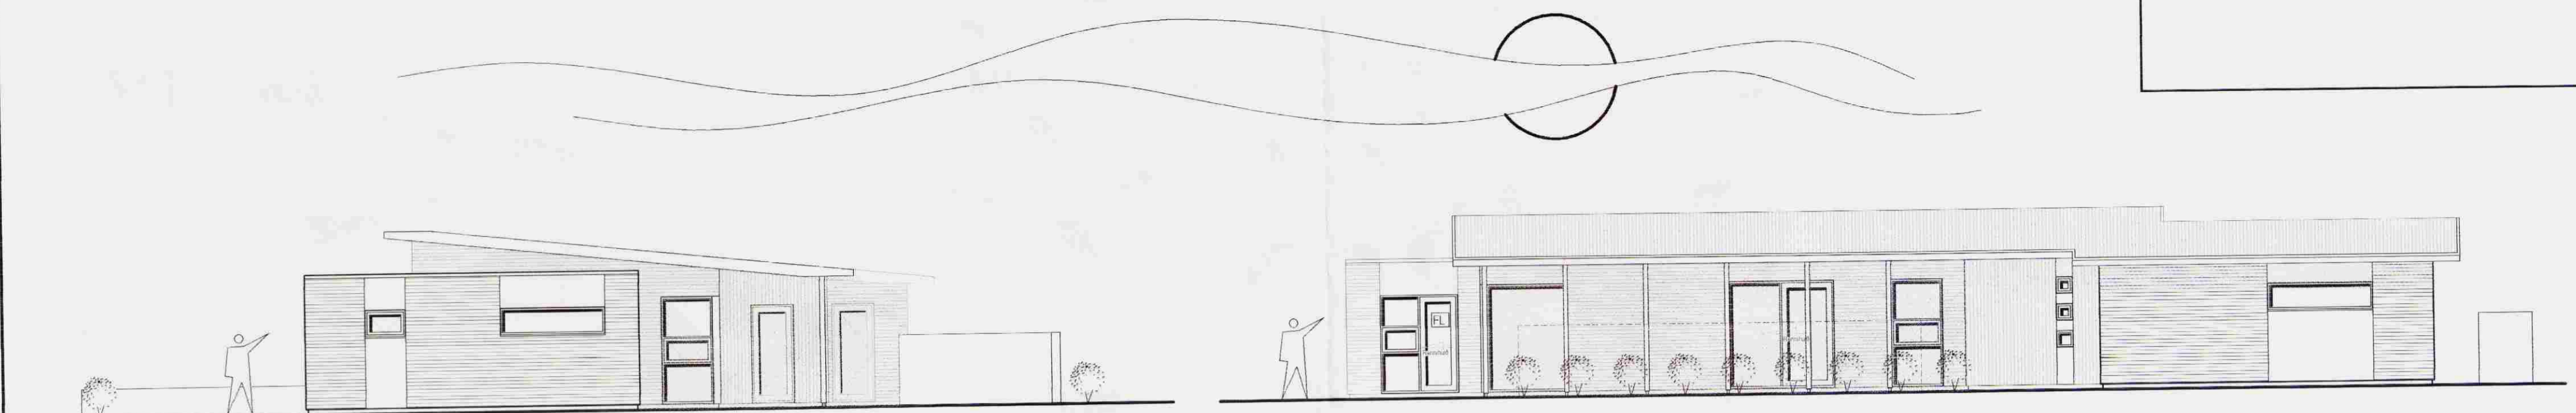


Vestur  
 M= 1:100



Suður  
 M= 1:100

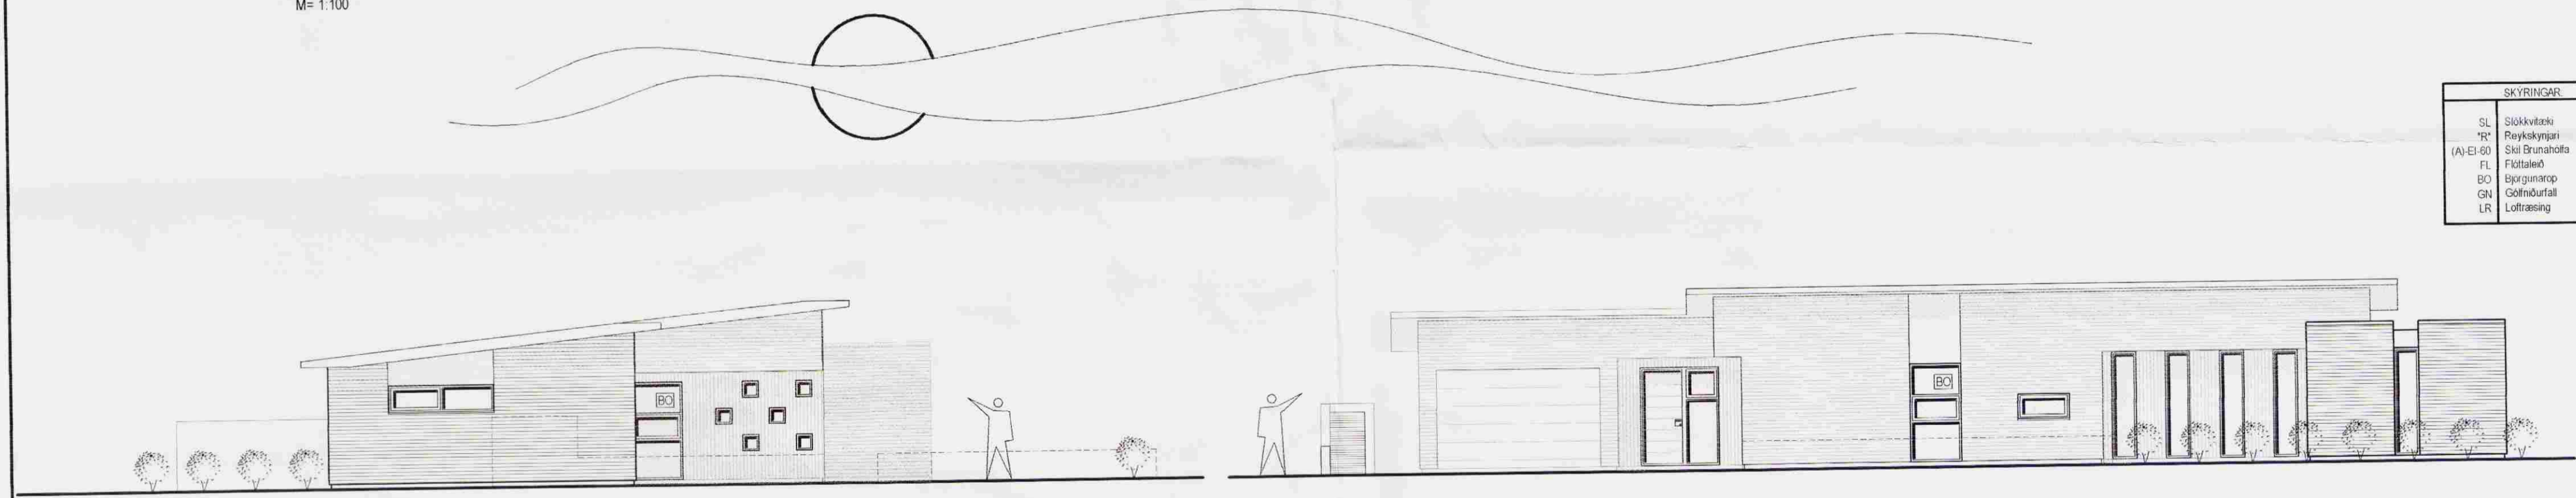


Austur  
 M= 1:100

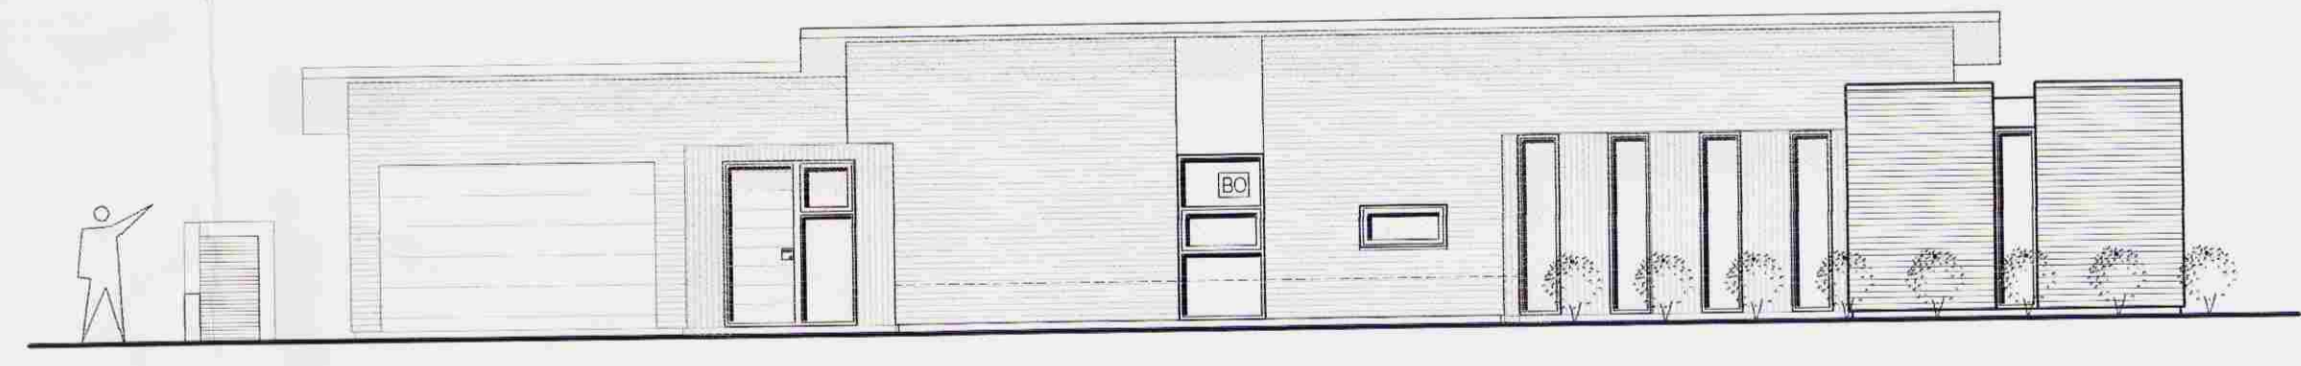

Norður  
 M= 1:100

SKYRINGAR	
SL	Slökkvitæki
*R*	Reykskyngjari
(A)-EI-60	Skil Brunahöfða
FL	Flöttaleið
BO	Byrgunarop
GN	Göfnuburfall
LR	Loftræsing

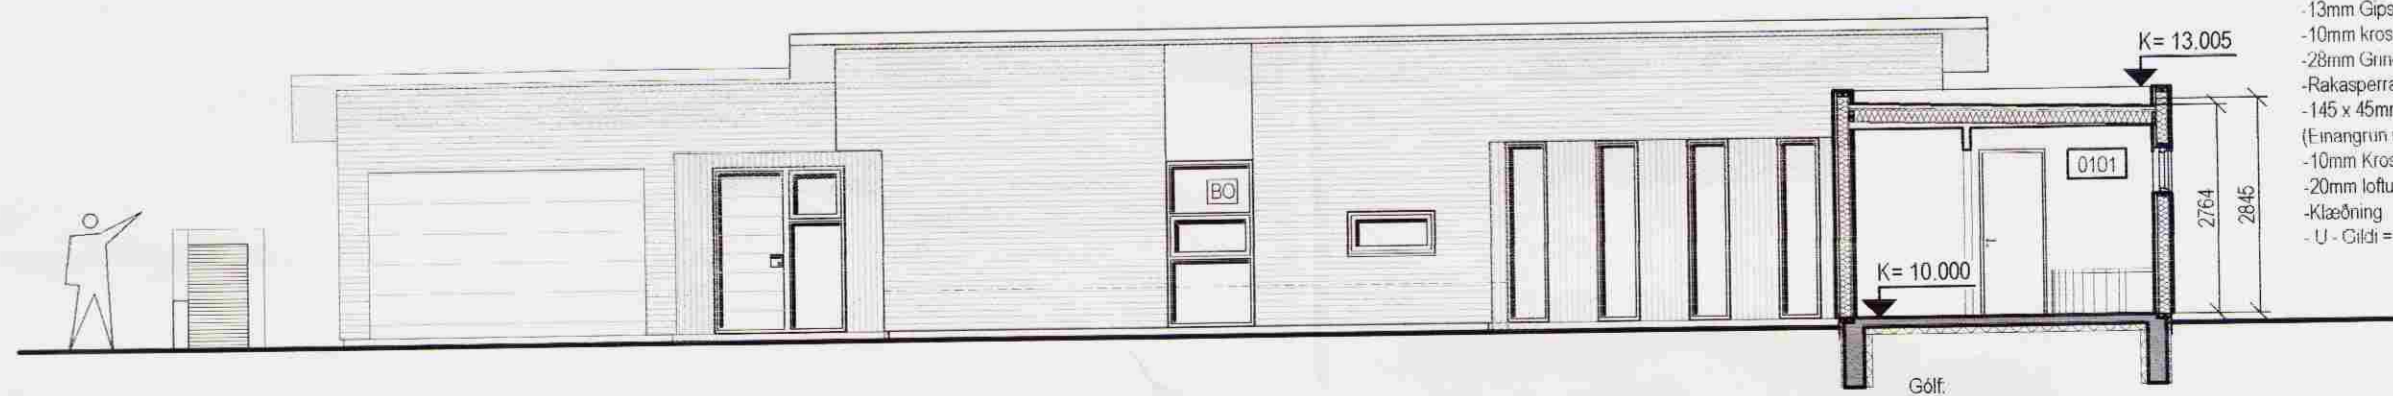

Snið B-B  
 M= 1:100

Pak:  
 Pakuhúli = 1,50  
 -Tvöfaldur, eldsóðinn þakpappi (aðal regnvörn)  $\triangle$   
 -OSB 3. Krossviður 22mm  
 -Sperrur 220x45/70mm c/c 600  
 -Rakasperra, 0,2 mm  
 -Lekur  
 -Eitt lag Gísploður  
 - U - Gildi = 0,2 W/m<sup>2</sup>K

Útveggr:  
 -13mm Gipsklæðing  
 -10mm Krossviður  
 -28mm Gind (Lagrabil)  
 -Rakasperra, 0,2 mm  
 -145 x 45mm Stoðir C/C 600  
 (E-mangrun milli stöða)  
 -10mm Krossviður  
 -20mm loftun  
 -Klæðning  
 - U - Gildi = 0,3 W/m<sup>2</sup>K  $\triangle$

Gólf:  
 100mm Staðsteypri Plata  
 100mm Frauþplást  
 - U - Gildi = 0,3 W/m<sup>2</sup>K

GLÓRA  
 HÖNNUN & DRÖG  
 Pósthólfur Djórnsönn 030673 3799  
 Byggingarfulltrúi  
 Gígaveilir 1. 230. RNÍB  
 Sími: 421 7582 693 4247  
 Postfang: lafi@mis

ÁSBORGIR 44  
 GRÍMSNES OG GRAFNINGSHREPPÍ  
 ÚTLIT OG SNIÐ B-B  
 SJA TERN  
 A-102