


GRUNNMYND 1:50

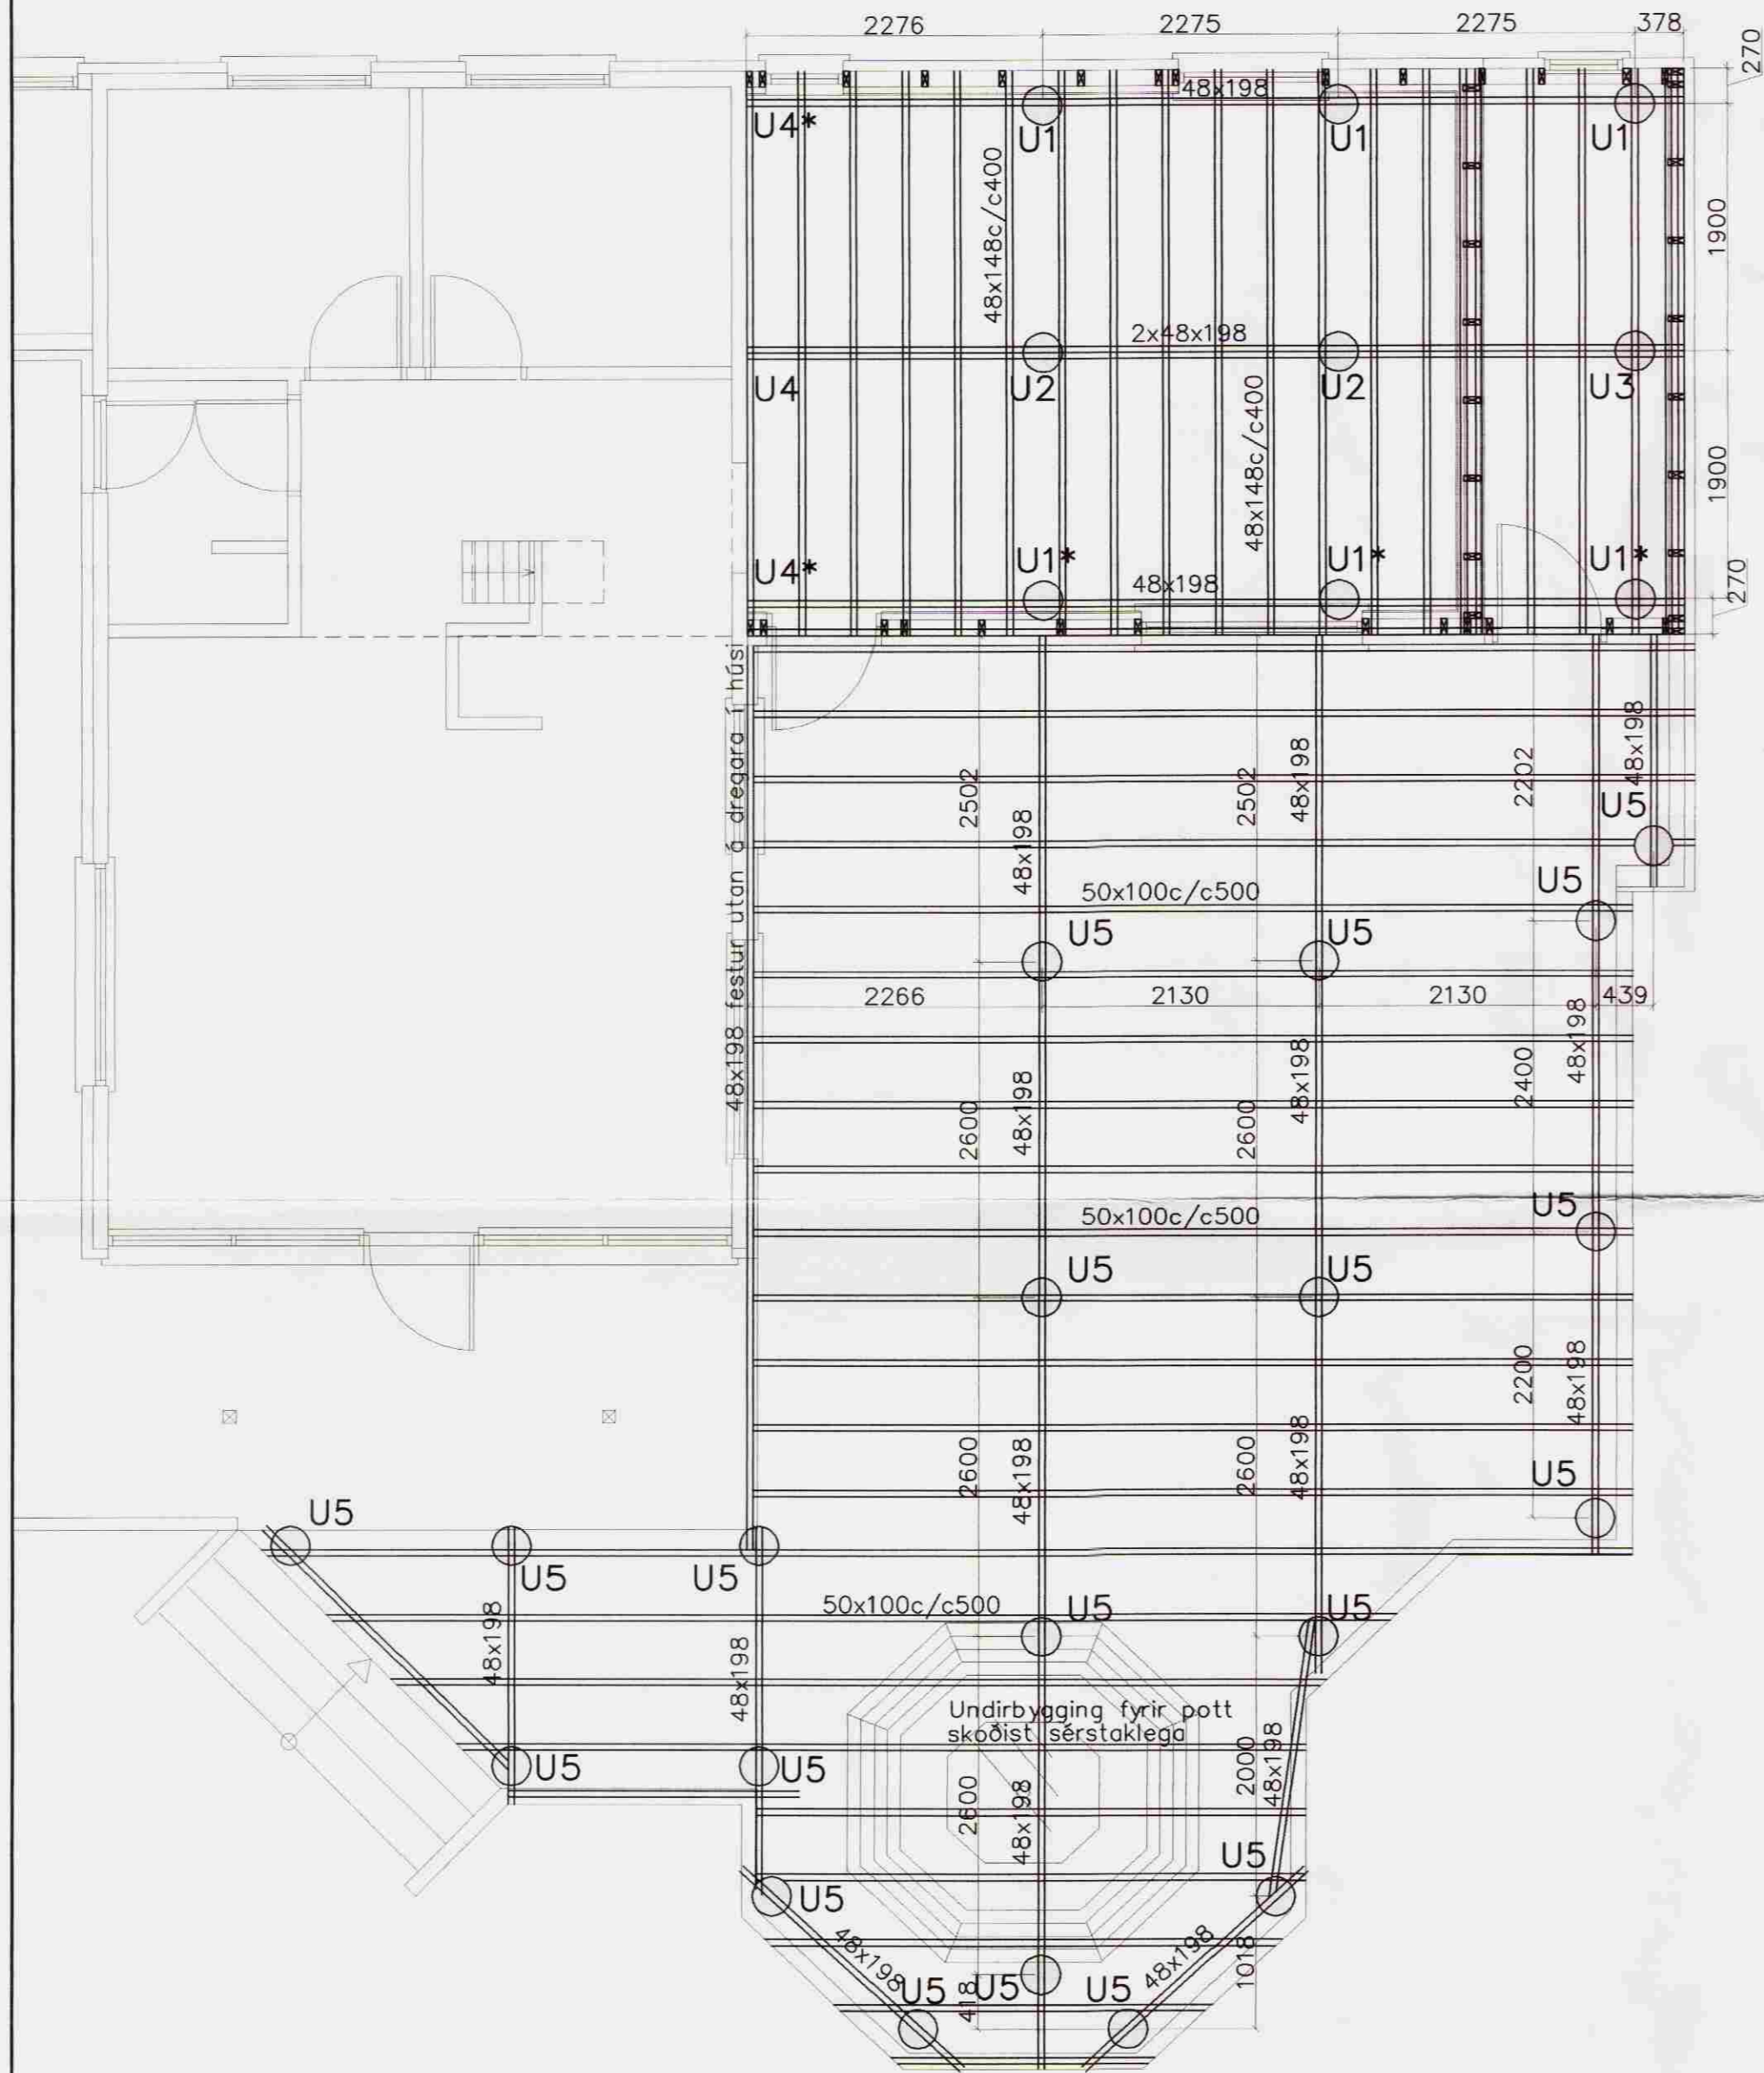

Breytingar		SELMÝRARVEGUR 13 GRÍMSNESH.	
Nr.	Dags.	Nafn	
			Verkfræðistofa Þráinn & Benedikt Laugavegi 178, 105 Rvk. Sími: 553 1770, 568 7775, Fax: 568-7701 Netfang: verkfraedistofa@verkfraedistofa.is
			H BS T HS S
			M 1:50
			Nr. B001
			Dags. ágúst '06
			080149-3609
			<i>BSM</i>
			Burðarvirki undirstöður Viðbygging