
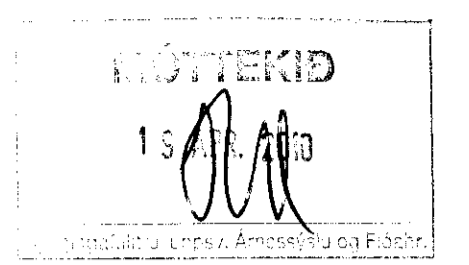
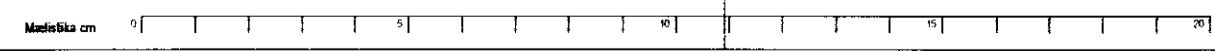
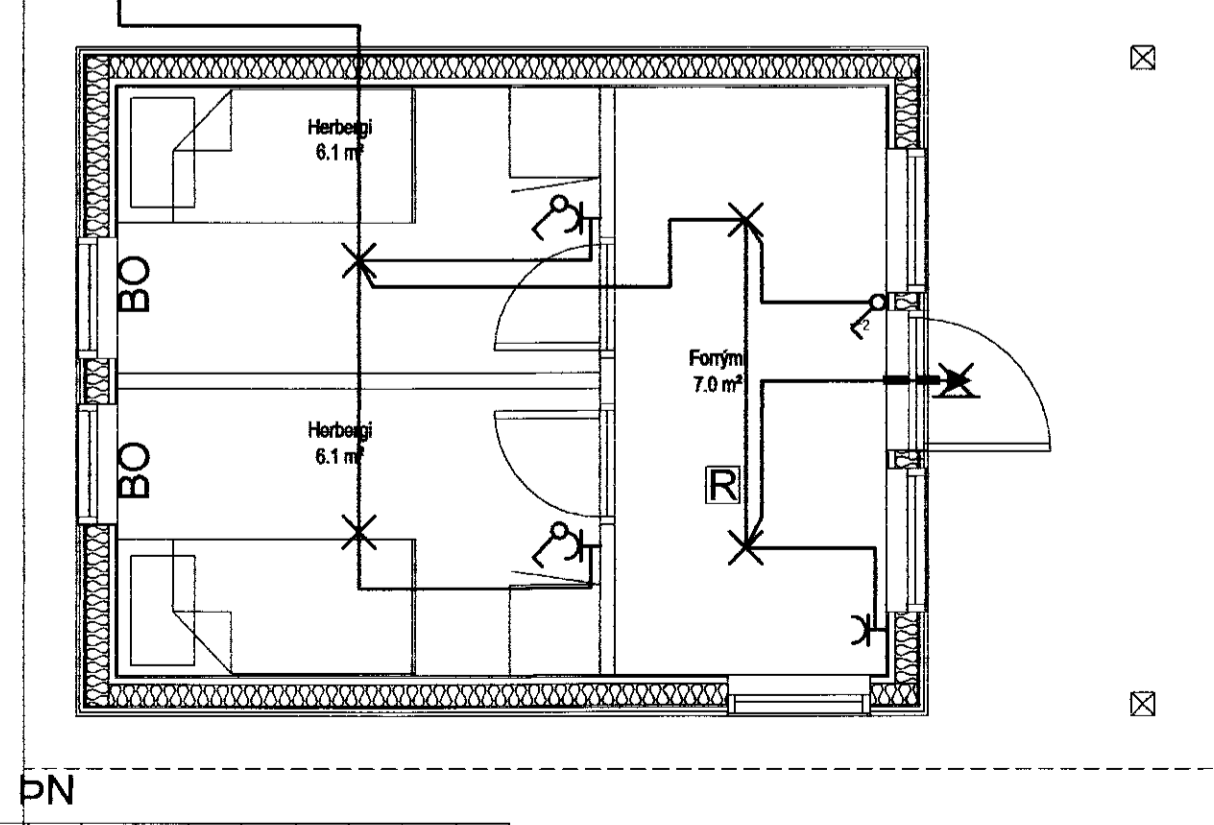


140_rafلاغnir.dwg

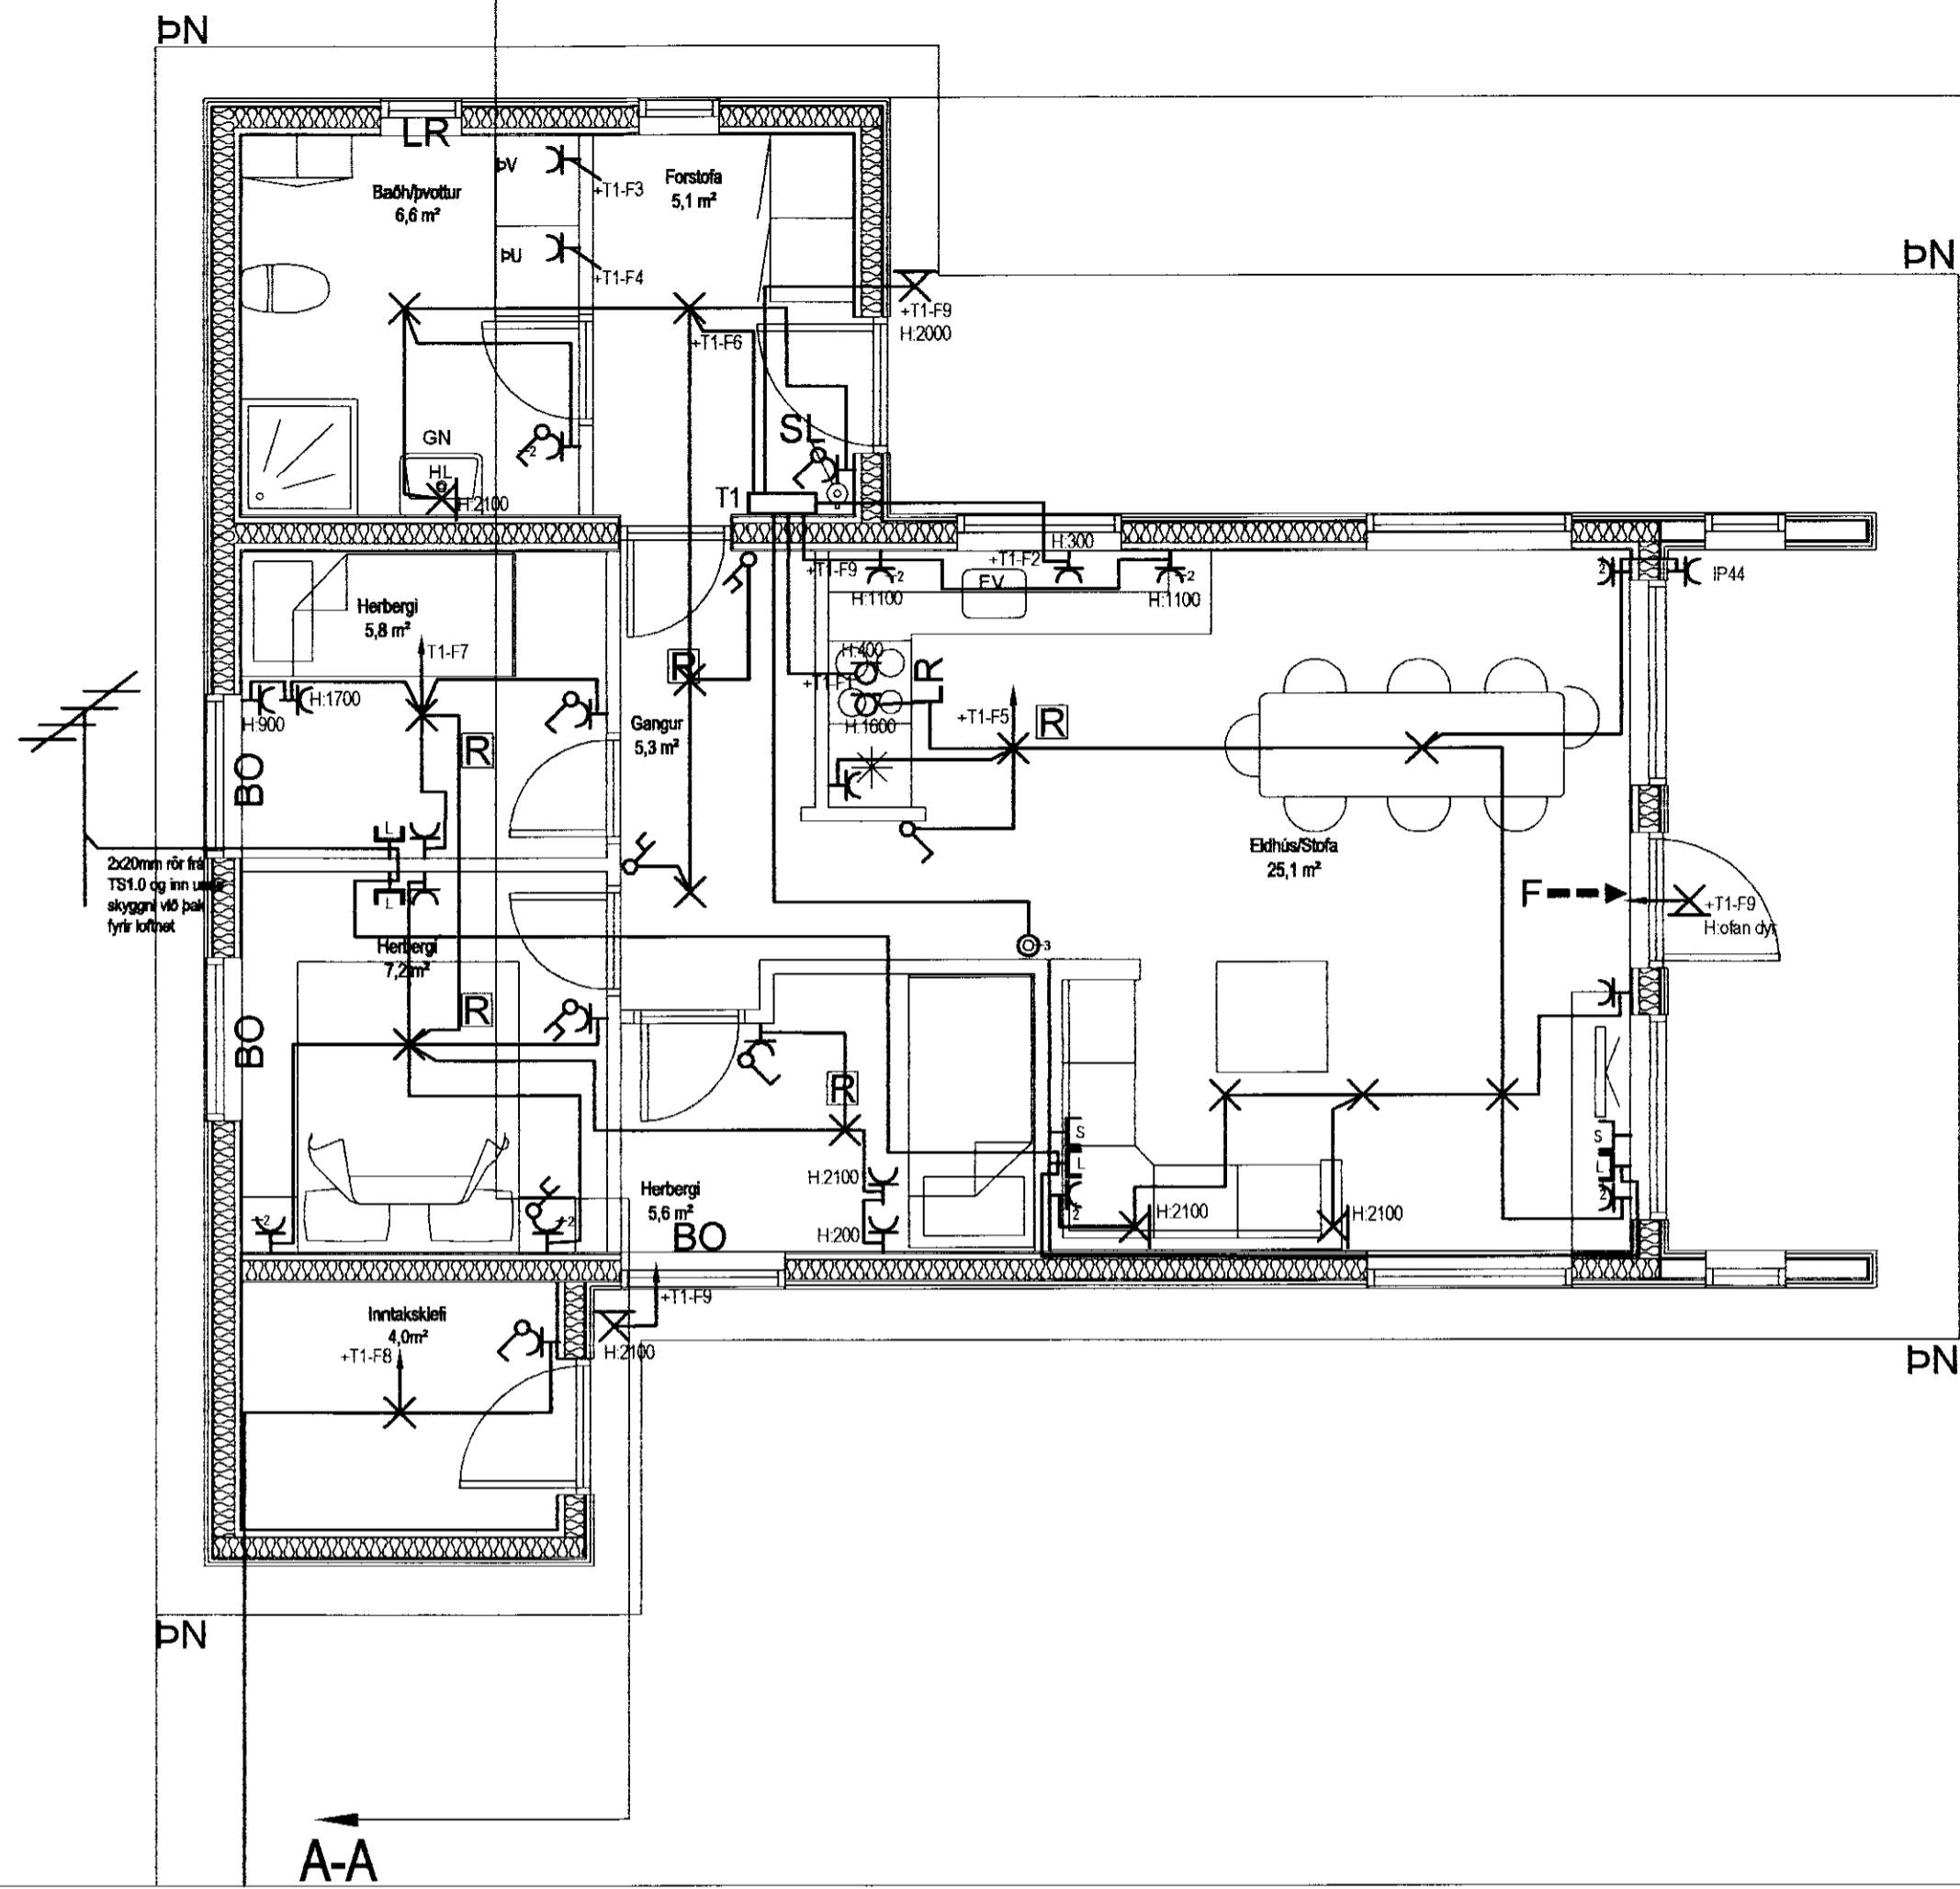

Breytingar

Blaðstærð - A2

TESLA ehf., Stórahjalla 19
200, Kópavogi

Hönnuður: Sveinbjörn Einarsson
698-2624
svanbjorn@internet.is
kt.180265-3339

Samþykkt

Sveinbjörn Einarsson

Verkhúti: Sumarhús, Grímsnesi og
Grafningshreppi Land nr.212479
Rafلاغnir, ljós tenglar og
smáspenna

Arkitekt

Verk Nr. 10-03/03

Útg. Daga. 03.03.2010

Mkv. 1:50

Bls. 140

A