


SAMPYKKT

03 OKT. 2012

Byggingafulltrúi uppsv. Árnessýslu og Flóahf.

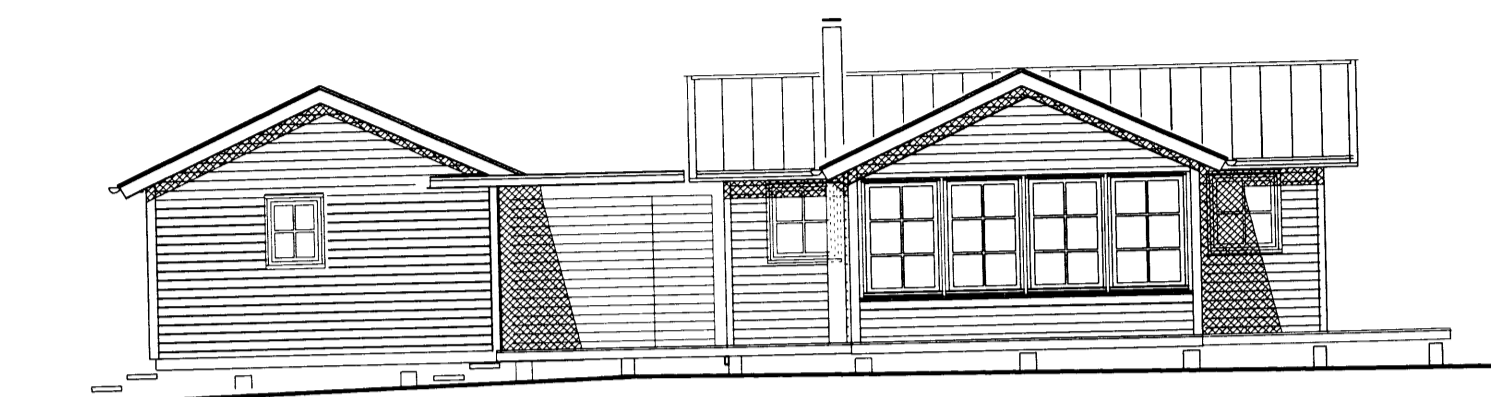

Gestahús

Stækkun stofu -
núv. gaff
færður til suðurs


SUDLÆG HLIÐ



Viðbygging


Gestahús

AUSTLÆG HLIÐ

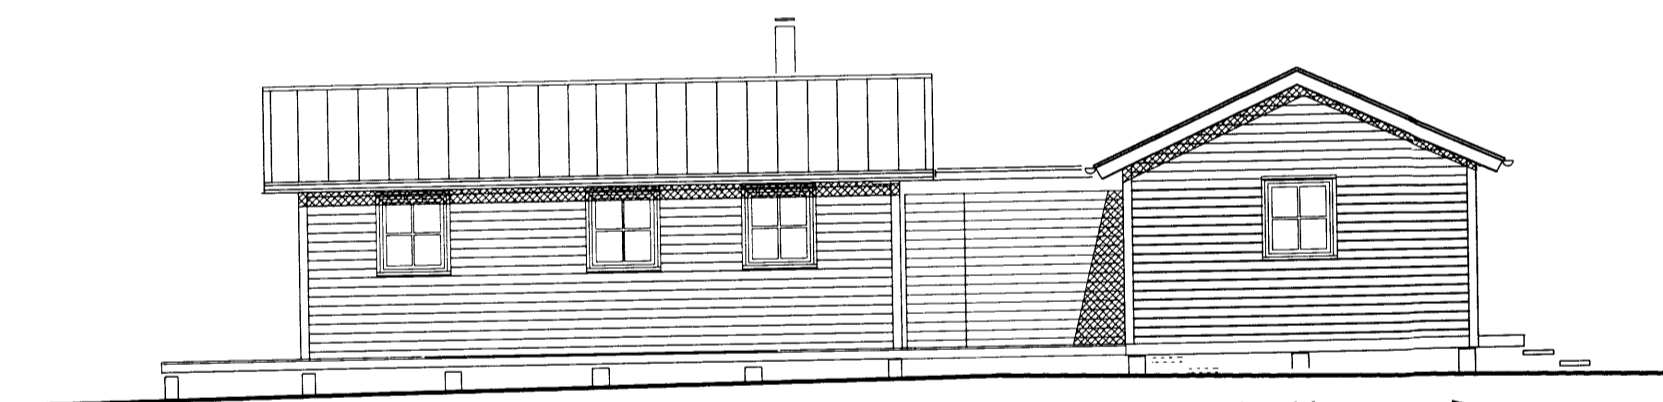

Gestahús

NORÐLÆG HLIÐ

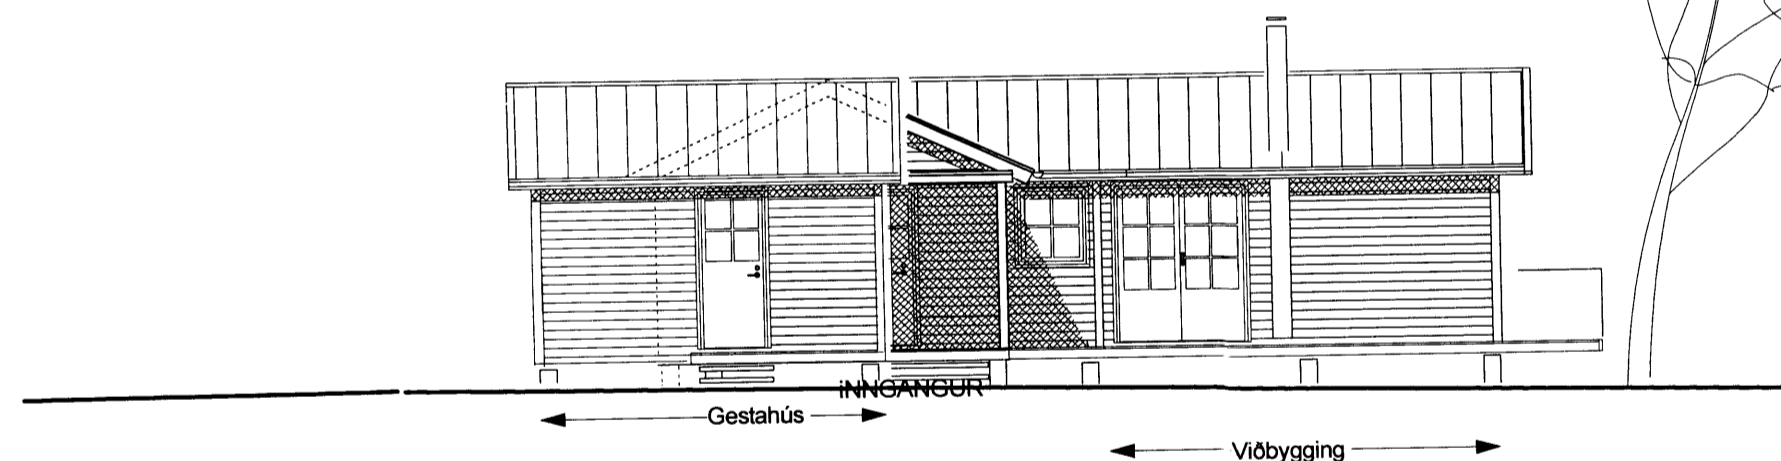


Inngangur

Gestahús


Viðbygging

VESTLÆG HLIÐ

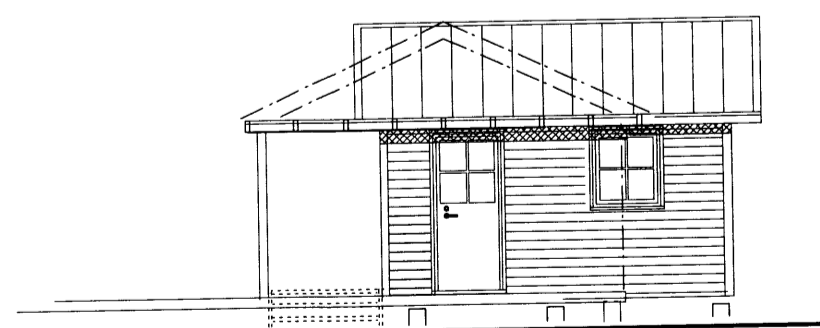

Gestahús

SNIÐMYND B - B
mkv. 1 : 100

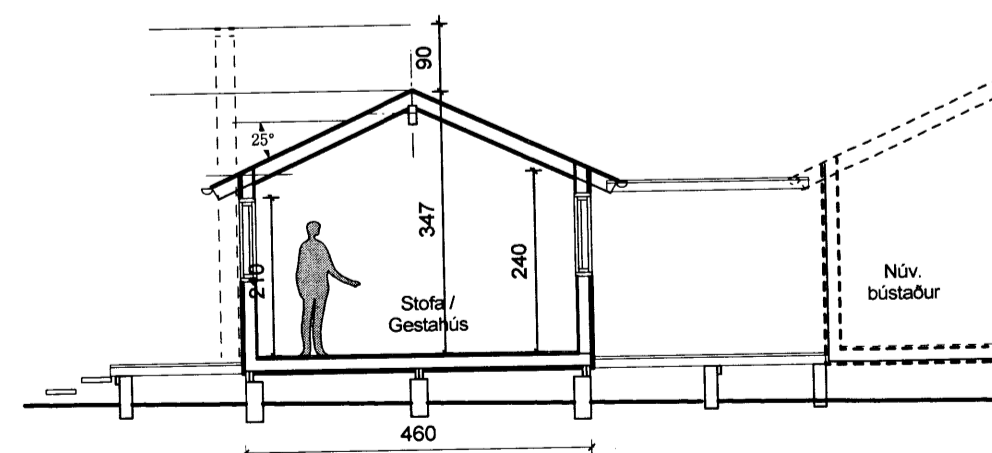

SNIÐMYND A - A
mkv. 1 : 100

ÚTGÁFA
BREYTINGAR

TEIKNAD


SAMPYKKT

DAGS

ASK Arkitektar
Geirsgötu 9
101 Reykjavík
Sími 515 0300
Fax 515 0319
www.ask.is

Arni Friðriksson
Arni Friðriksson

Kt. 271049-2699
arni@ask.is

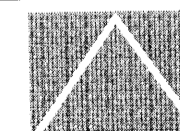

ASK
ARKITEKTAR

SKIPASUND 18
HRAUNBORGUM - GRÍMSNESI
BYGGJENDUR - GUDNÝ GUÐBJÖRNSDÓTTIR OG GÍSLI PÁLSSON

SNIÐ A-A
Útlit allra hliða

VERK NR.
1229

NÚMÉR TEIKNINGAR
10-02

MKV. I A2
1:100 stærð A2

TEIKNAD
á

DAGS
27.09.2012

ÚTGÁFA