



1 LOFTAMYND - KLÆDNING
1:50

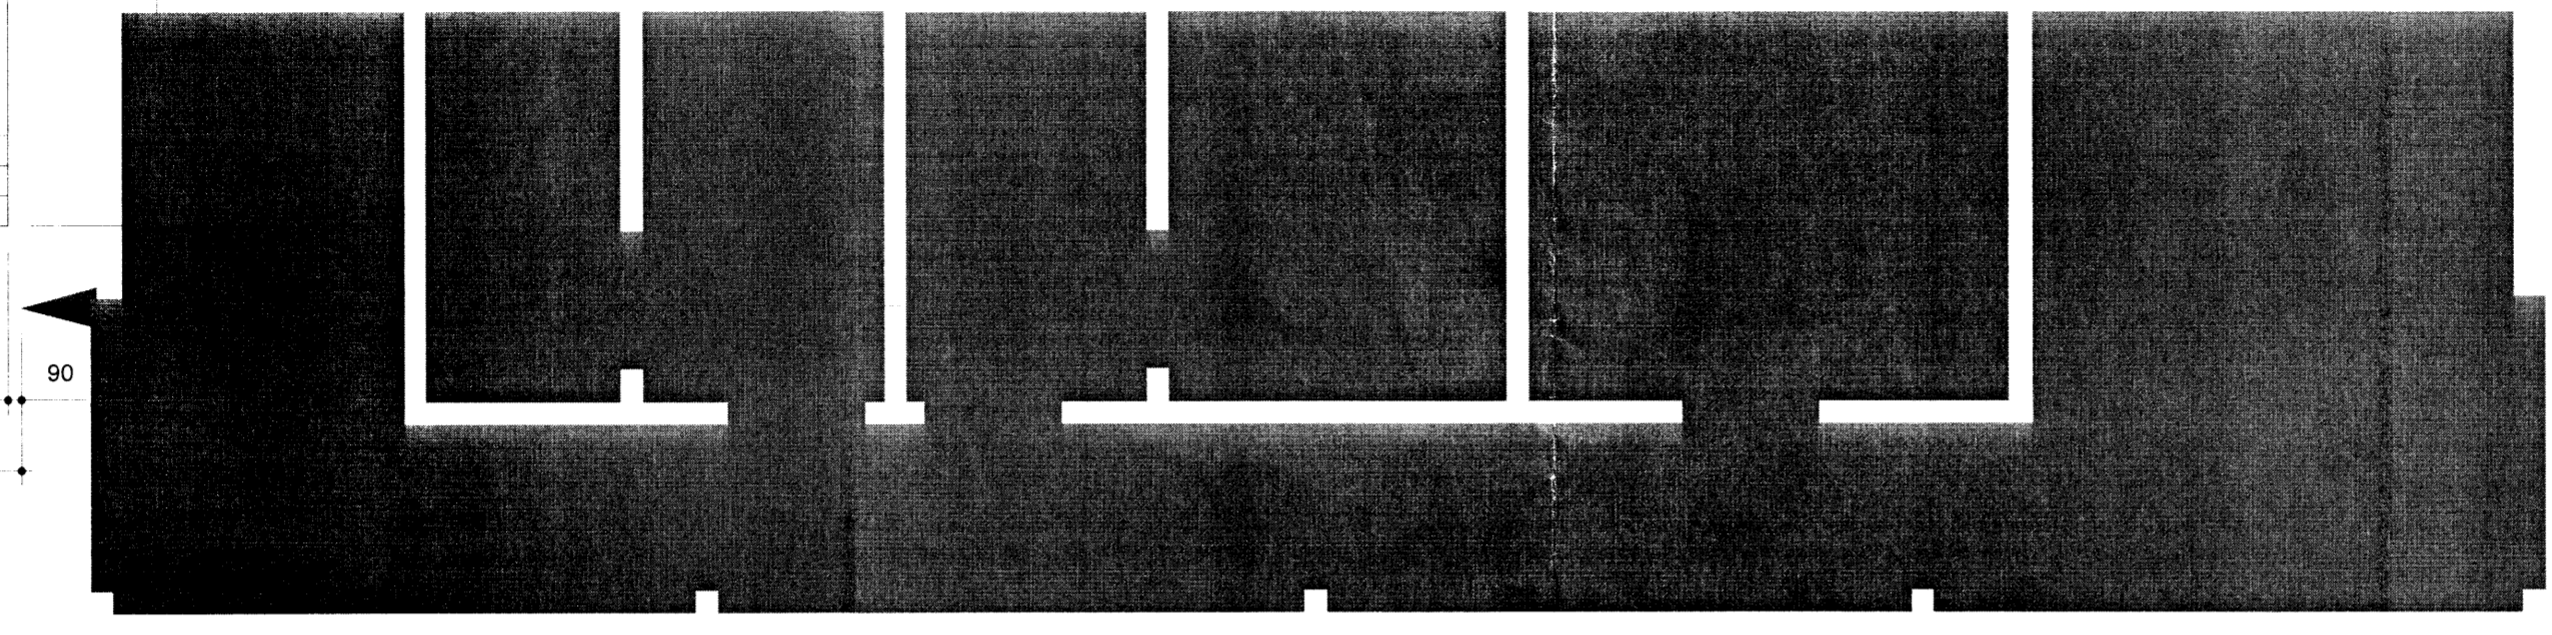


2 GRUNNMYND - GÓLFEFNI
1:50

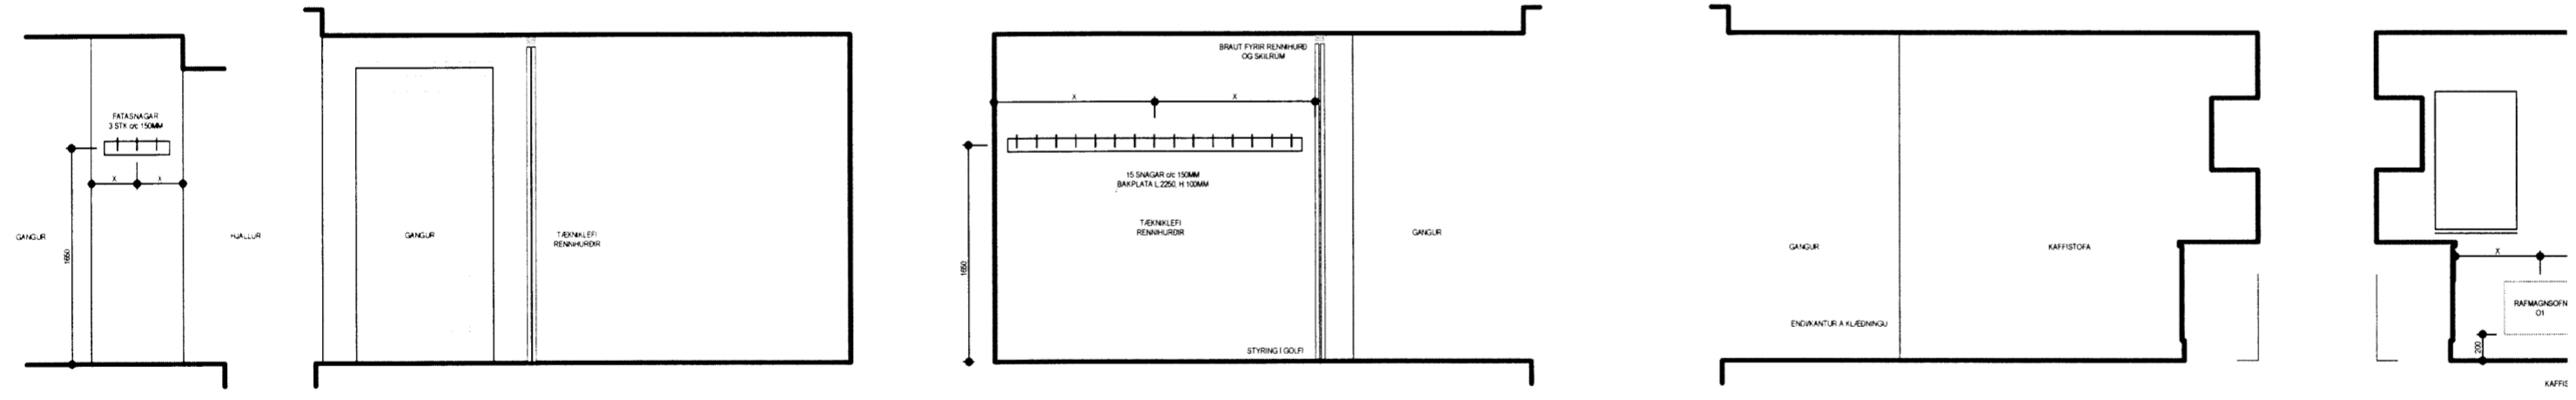

GÓLFEFNI - LITAVAL
1:50

Breyting	Dagsetning	Skýring
-	-	-
-	-	-
-	-	-

4 VEGGKLÆDNING - RÆSTIKLEFI
1:50

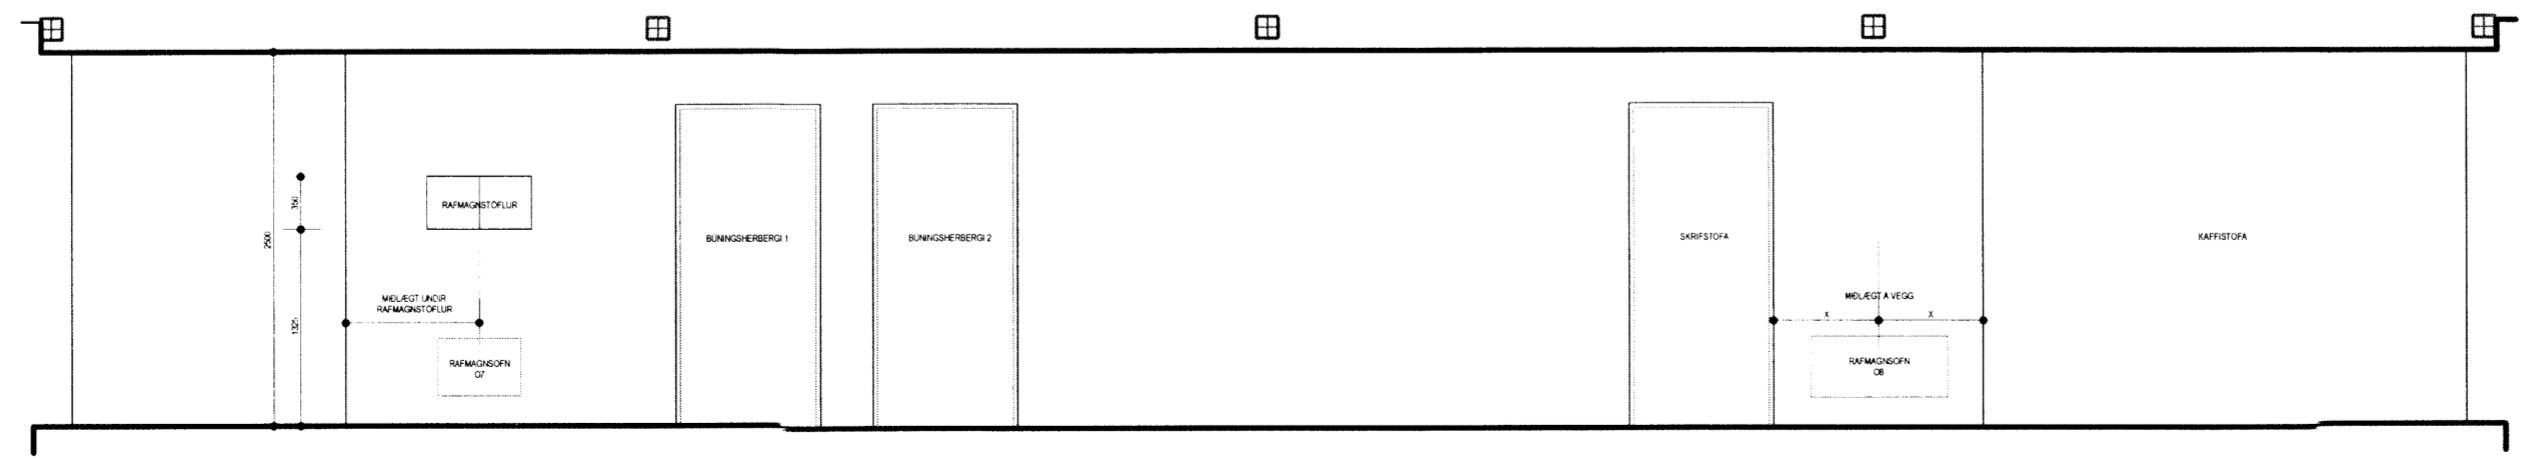

3 VEGGKLÆDNING - KAFFISTOFA
1:50

5 VEGGKLÆDNING - GANGUR
1:500

- Ámi Kjartansson arkitekt FAI kt: 040352-3099
- Bæring Bjarnar Jónsson arkitekt FAI kt: 020464-5509
- Jóhannes Þórðarson arkitekt FAI kt: 121057-6039
- Sigbjörn Kjartansson arkitekt kt: 121258-2269
- Sigurður Halldórsson arkitekt FAI kt: 100857-2009

ÞJÓNUSTUHÚS
ÞJÓÐGARÐURINN Á ÞINGVÖLLUM
NÝBYGGING

INNRETTINGAR		SÉRUPPRÁTTUR
Breyting:	Teikn.nr.: A75.04	GLÁMA·KÍM
Útgáfud.: 25.04.2014	Mkv.: 1:50	
Verkar: 1207034	Teikn. ÓM	Yfir. .

Arkitektar Laugavegi 164 ehf. 105 Reykjavík
 s: 630-8100, f: 630-8101, kt: 660 496 2739
 glamakim@glamakim.is, www.glamakim.is