



Snið í lágrétta vindstífgingu  
stórra gluggaflata. 1:20

Lágum boltar e/c 60cm  
20x150 stálplata  
v. vindstyrkingar


Samþykkt  
01. AUG. 2008  
Byggingarfulltrúi uppsveita Árnessýslu

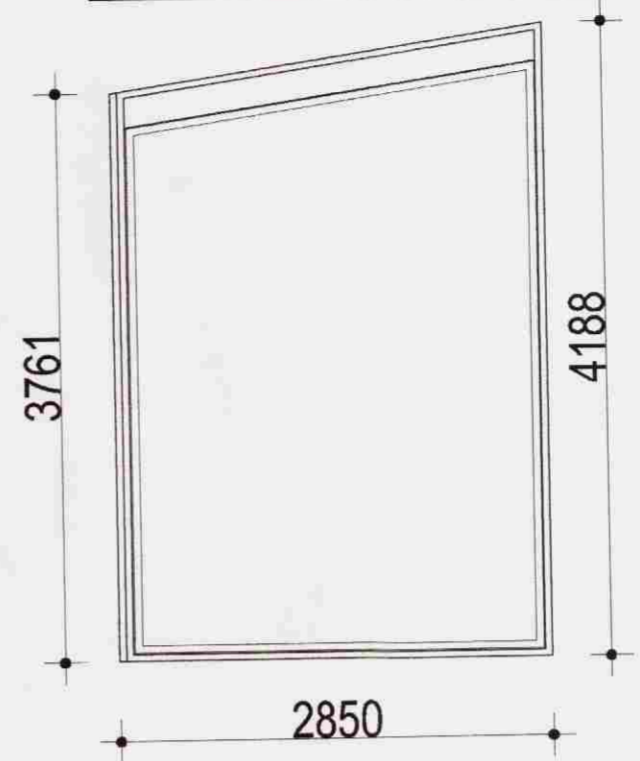


V 10

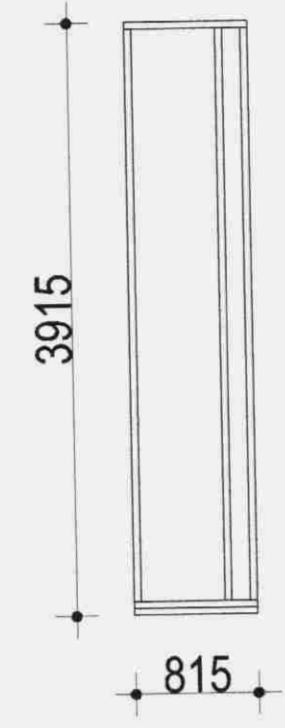


V 11

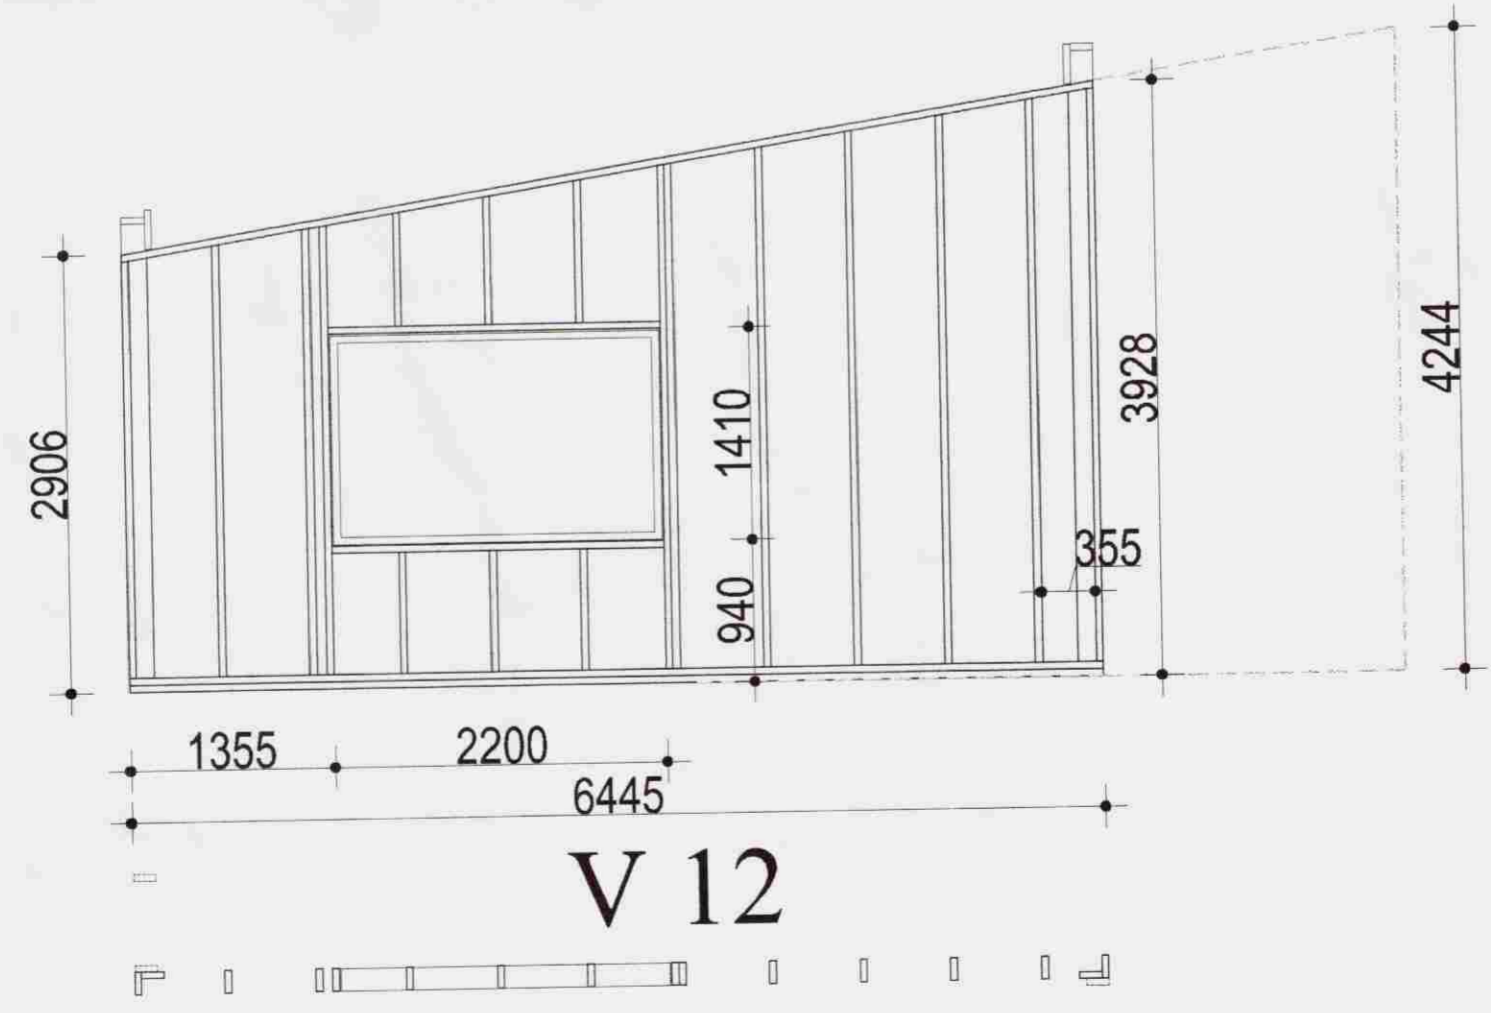

V 12

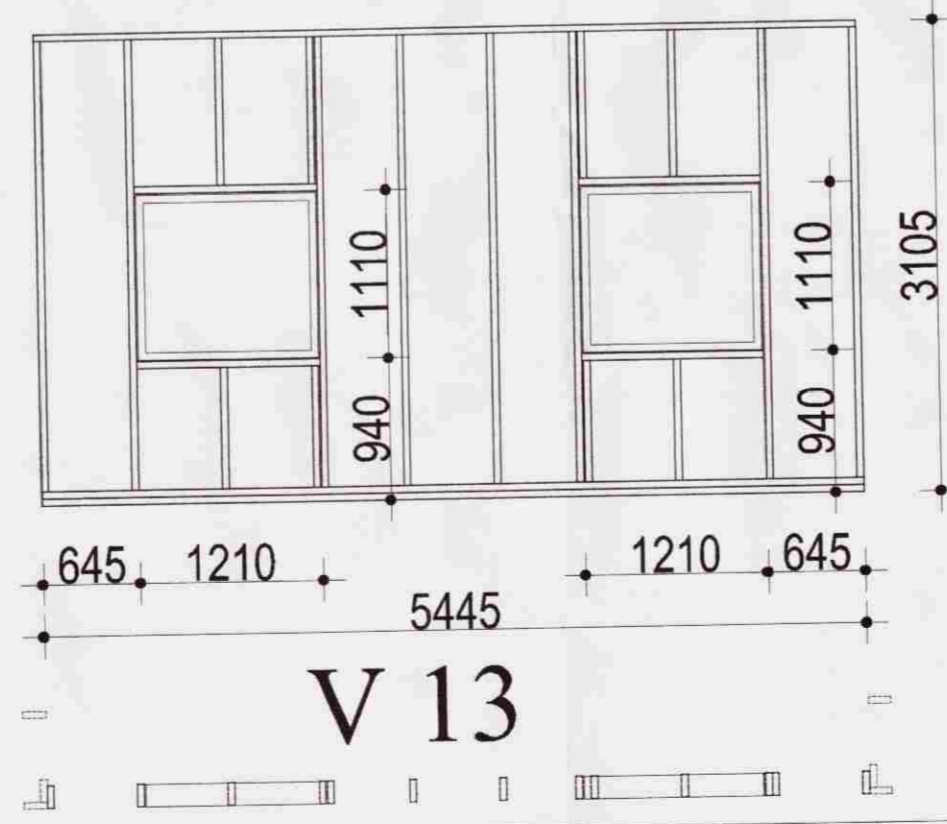

V 13

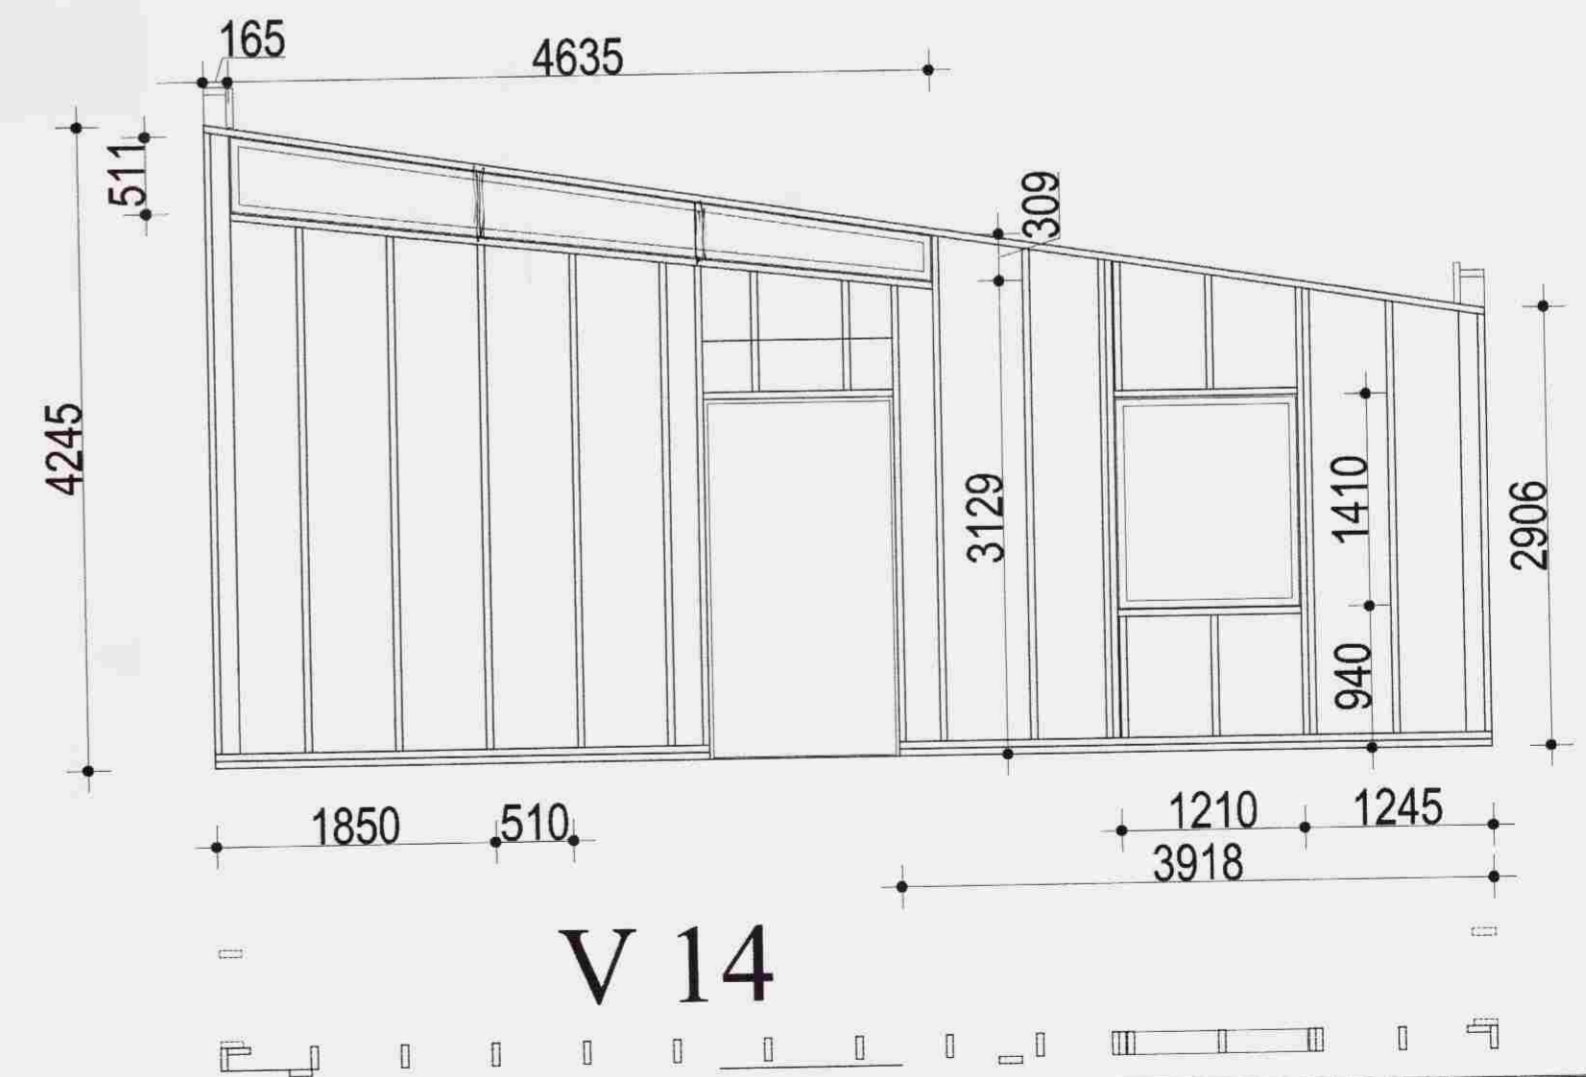

V 14

DRÖG:	DRÖGSETNING:	DRÖG:
ARTIÐ:	ADALHÖNNUNIR:	
<p><i>Vilhjalmur Þorláksson 270733-2559</i></p>		

TÆKNIÞJÓNUSTAN SF  
LÁGMÚLA 5 - 108 Reykjavík  
s. 581-3844, fax 581-4740  
Vilhjalmur Þorláksson  
kt. 270733-2559  
vilhjalmur@th.is

VERKNEIÐI: SUMARHÚS,  
Litlabraut 2

TEKNIÐI: Grind í veggi

DRÖG:	VÞ
TEKNIÐI:	GBS
VERKNEIÐI:	VÞ
DAGI:	11.07.2008
TEKNI. NR.:	
KVAKI:	1:50 / 1:20
BLAD:	1 AF