
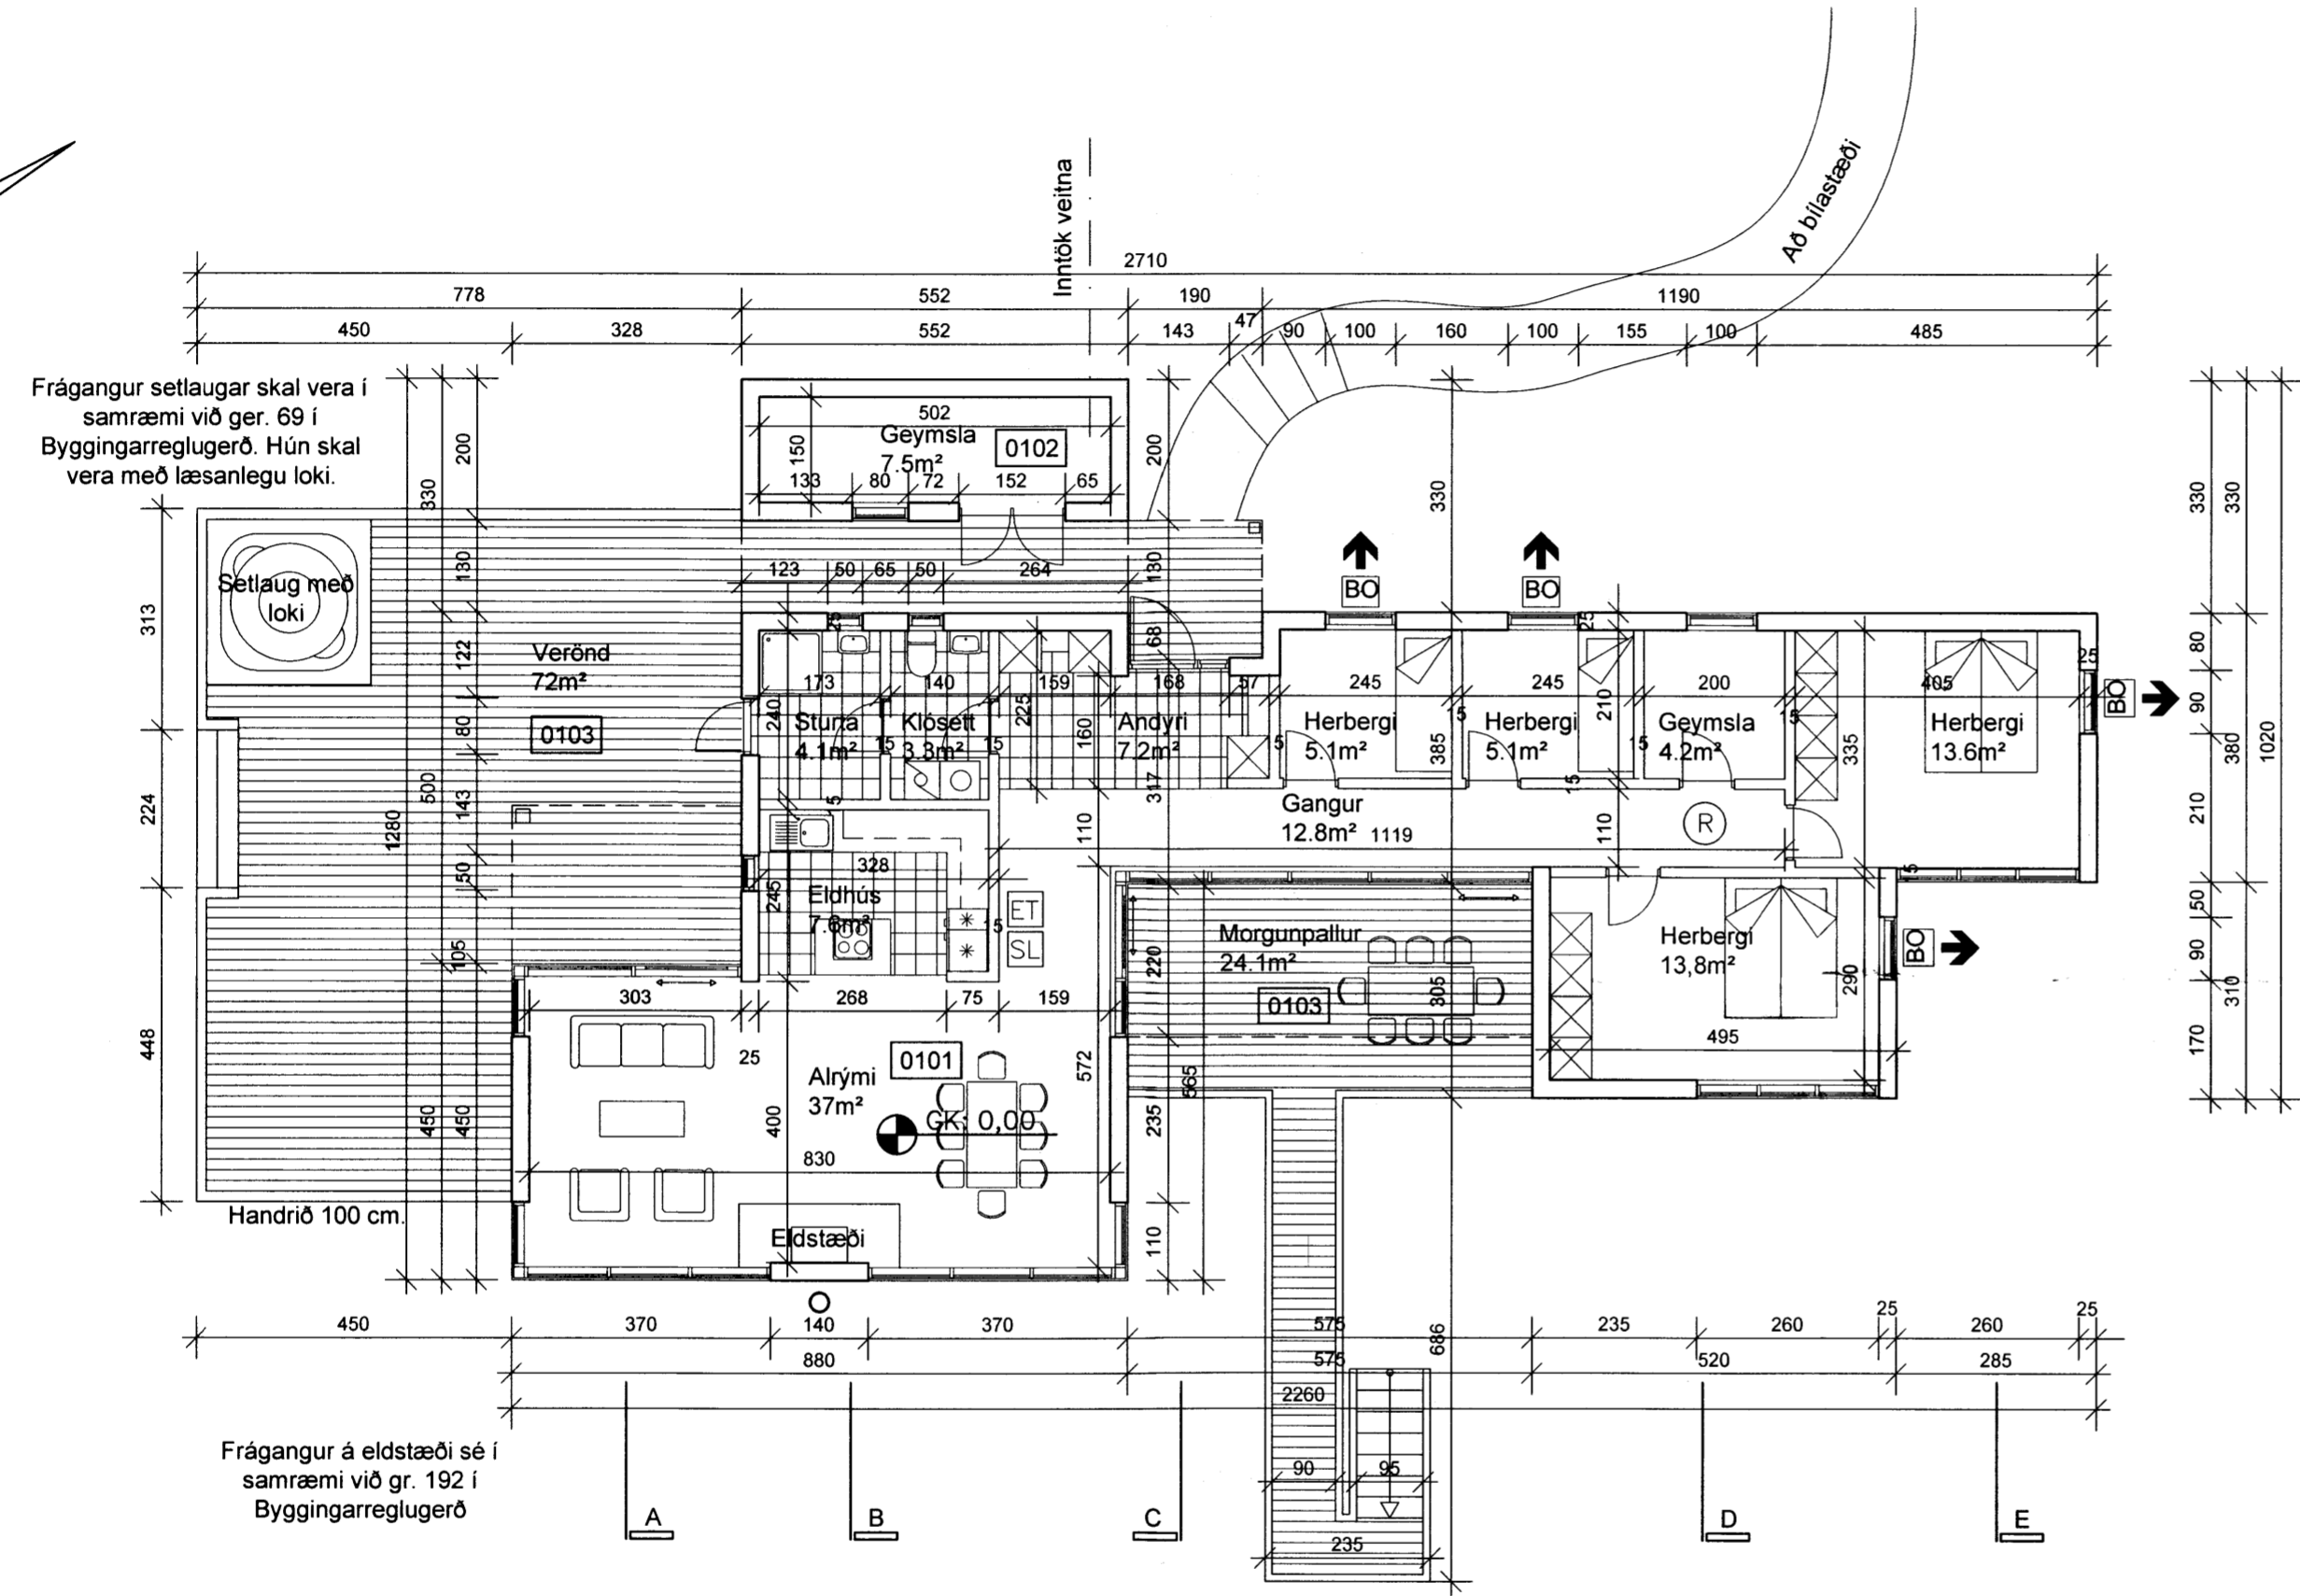



Samþykkt

26 JUNI 2007

Byggingarfulltrúi uppsveita Árnæssyslu

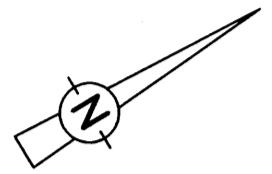

GRUNNMYND
1:100

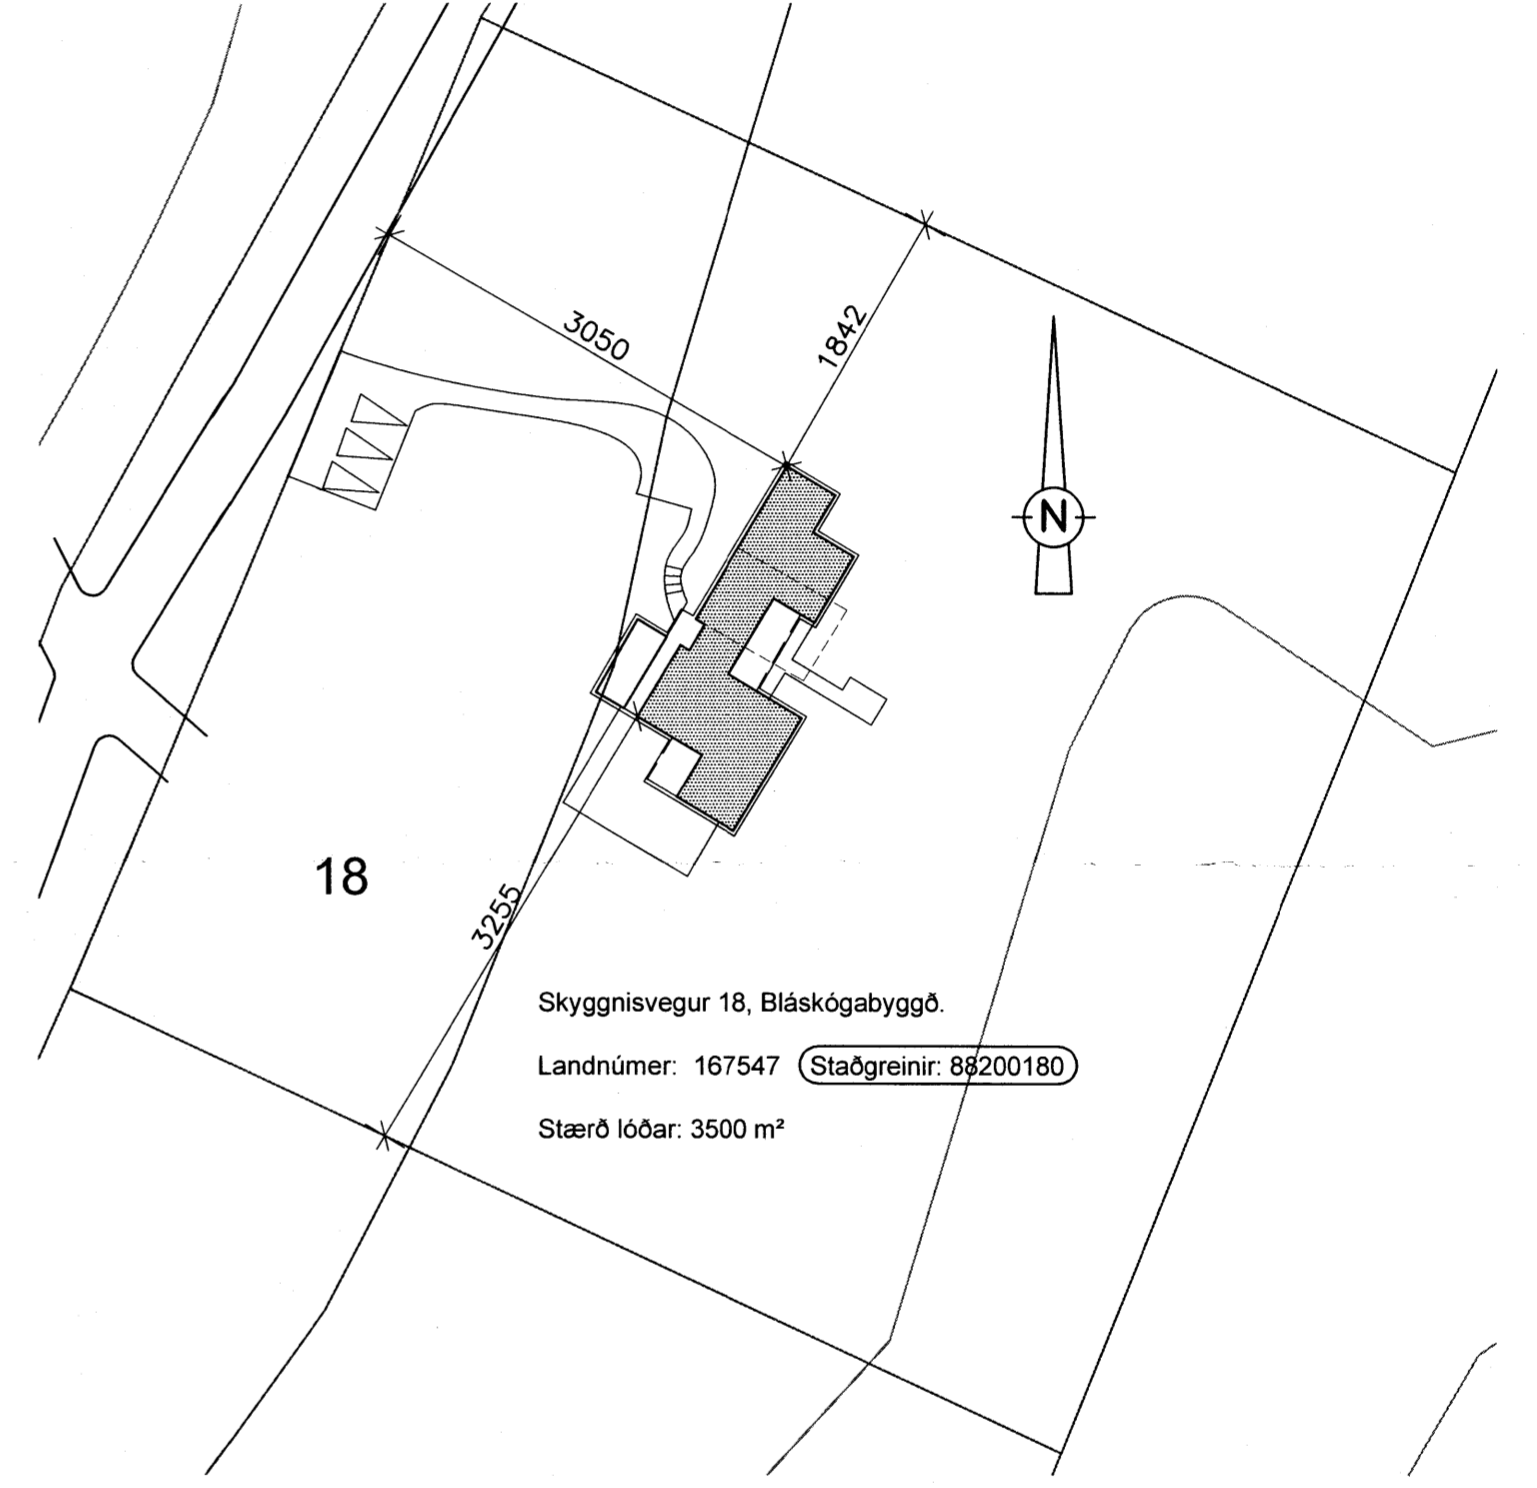

AFSTÖÐUMYND
1:500

HEITI VERKS:			
SKYGGNISVEGUR 18			
BLÁSKÓGABYGGÐ			
HEITI TEKNINGAR:			
GRUNNMYND OG AFSTÖÐUMYND			
DAGS.: 07.06.07	HANNAÐ: JL,KÁ	YFIRF.: JL	TEIKNAR: S?J
VERKNR: 1.256	KVARÐ: 1:100, 1:500		
ALARK		DALVEGI 18 201 KÓPAVOGI SÍMI: 534 8800 FAX: 534 8818 KT:501193-2409 alark@alark.is www.alark.is	
JAKOB ENN LINDAL KRISTJÁN JOSEFSSON		ARKITEKT F.A.I. KT: 050947-3229 ARKITEKT F.A.I. KT: 146566-4309	
arkitekta ehf.		A101 1 AF 4	