
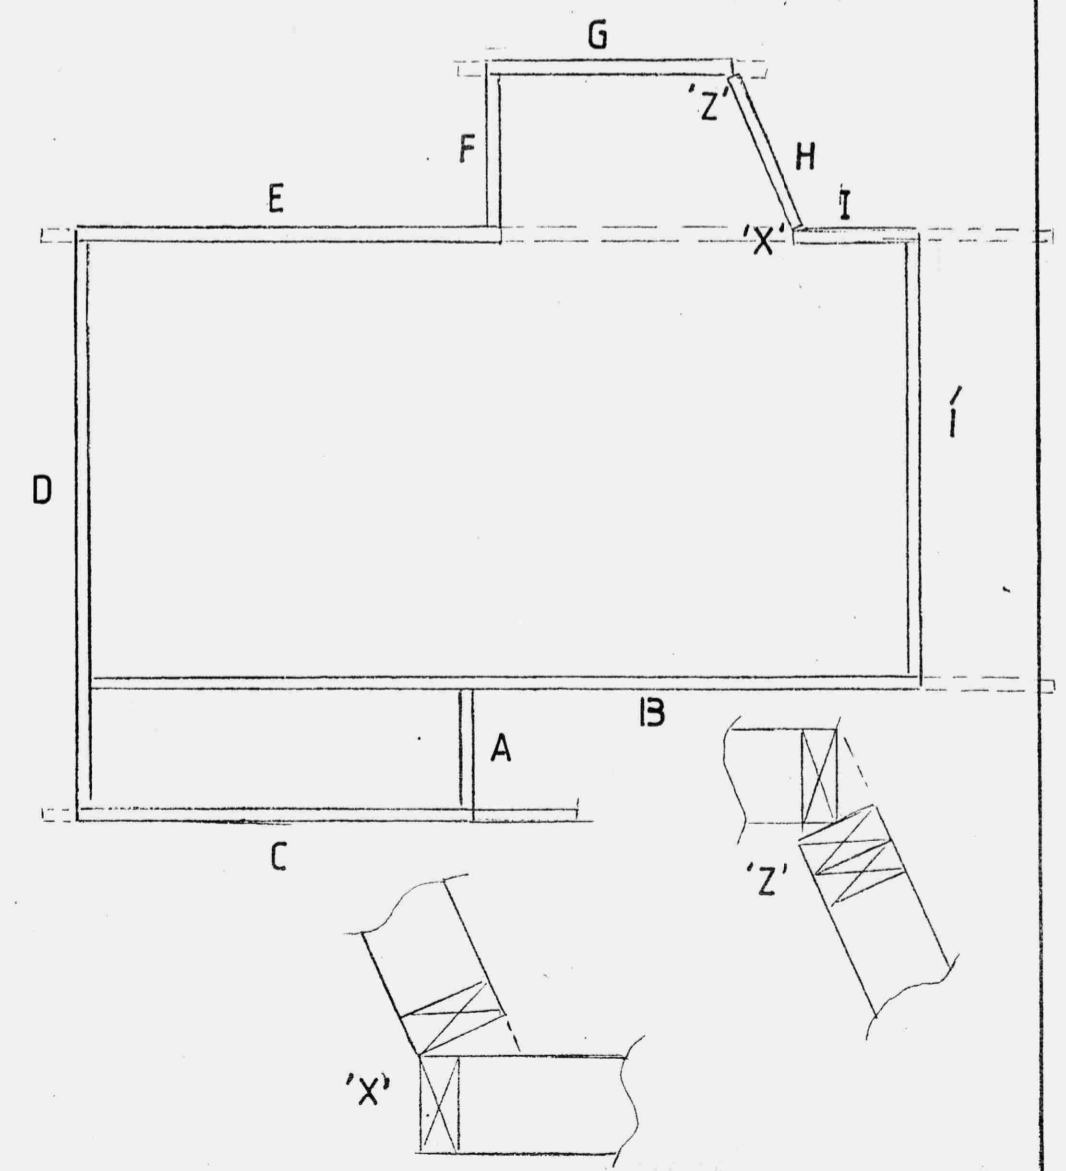
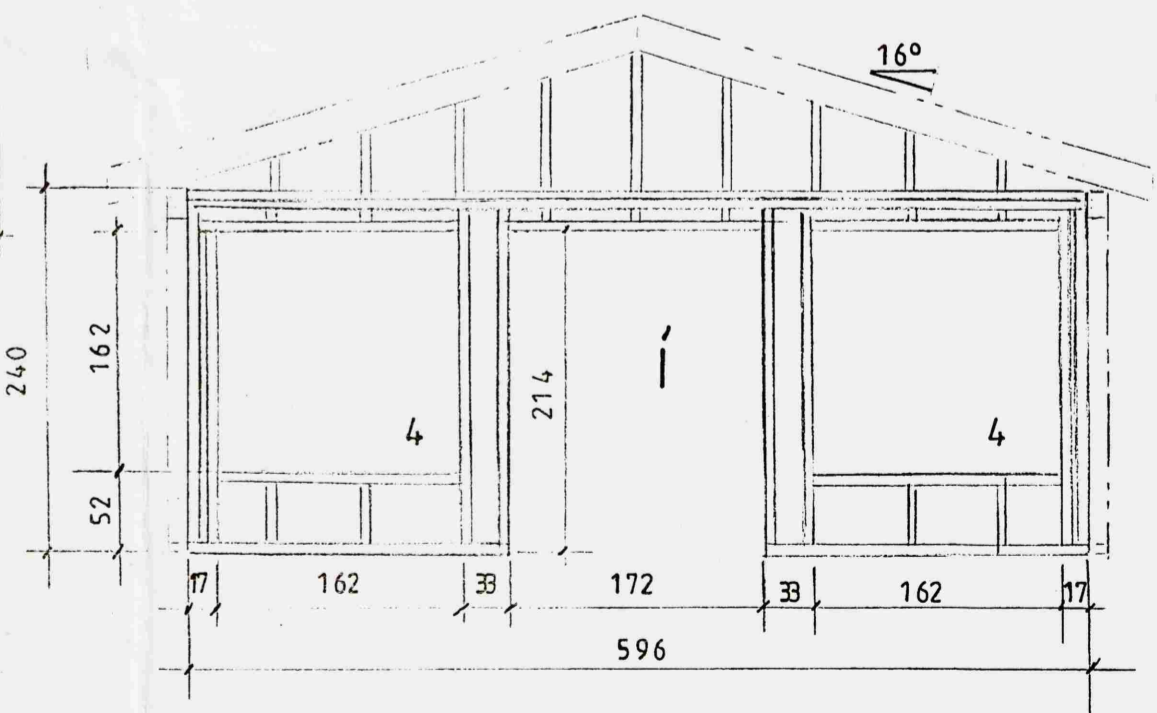
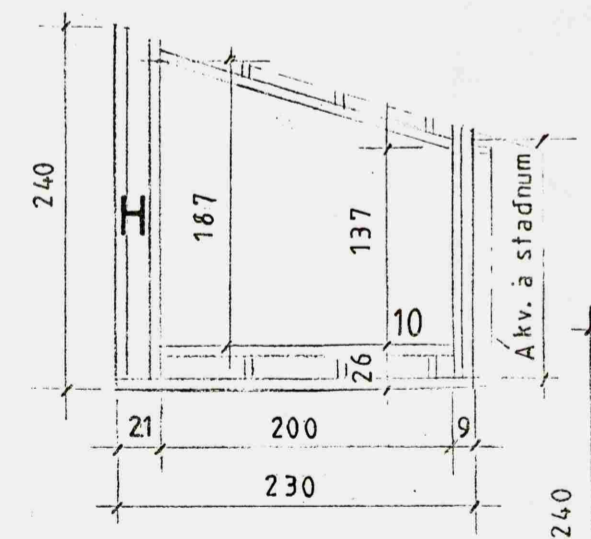
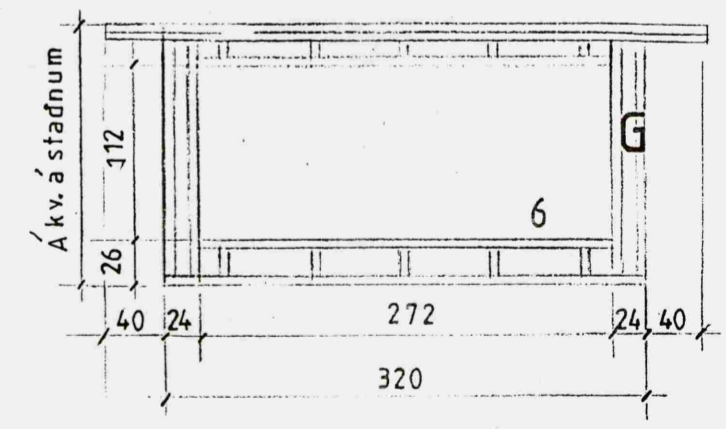
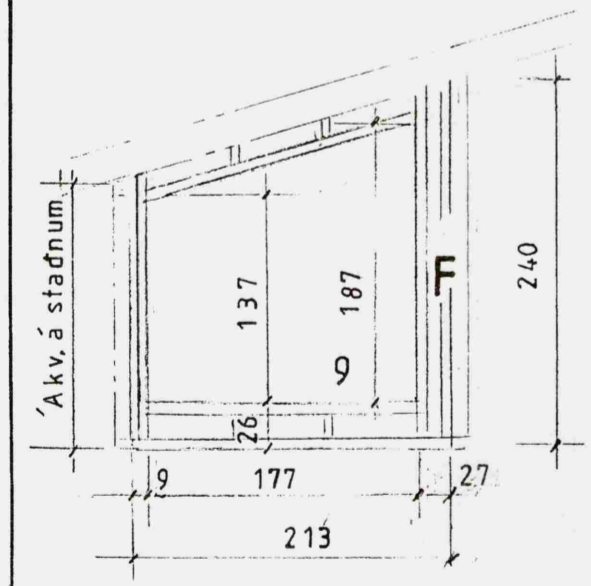
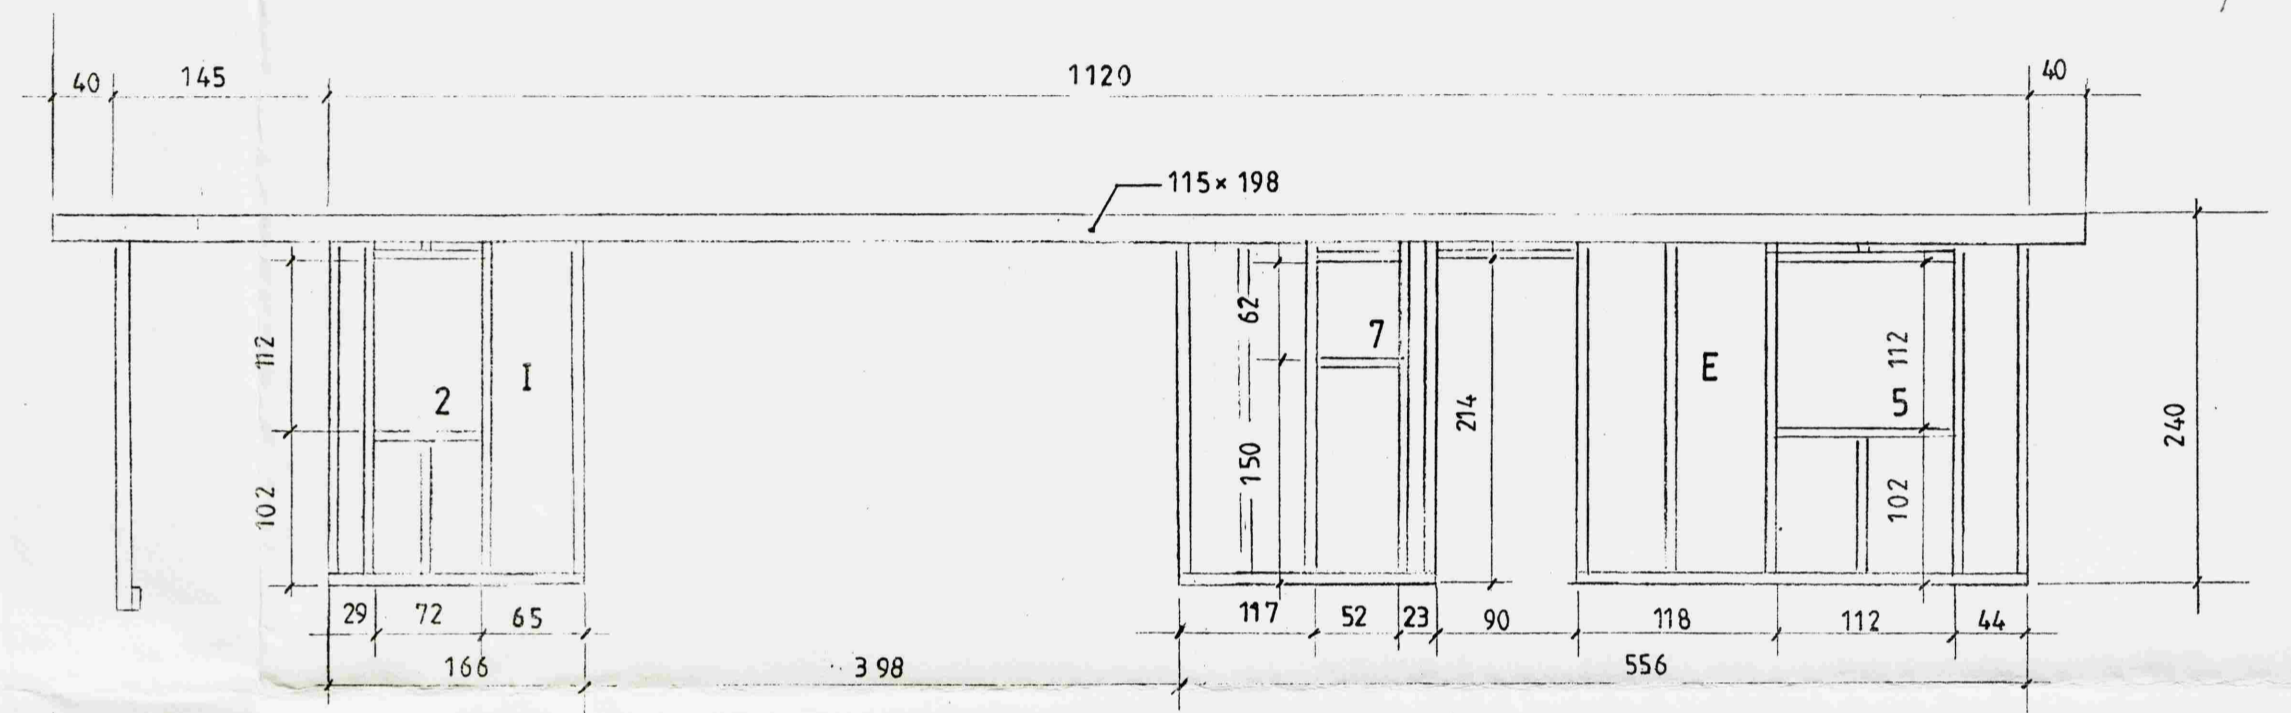
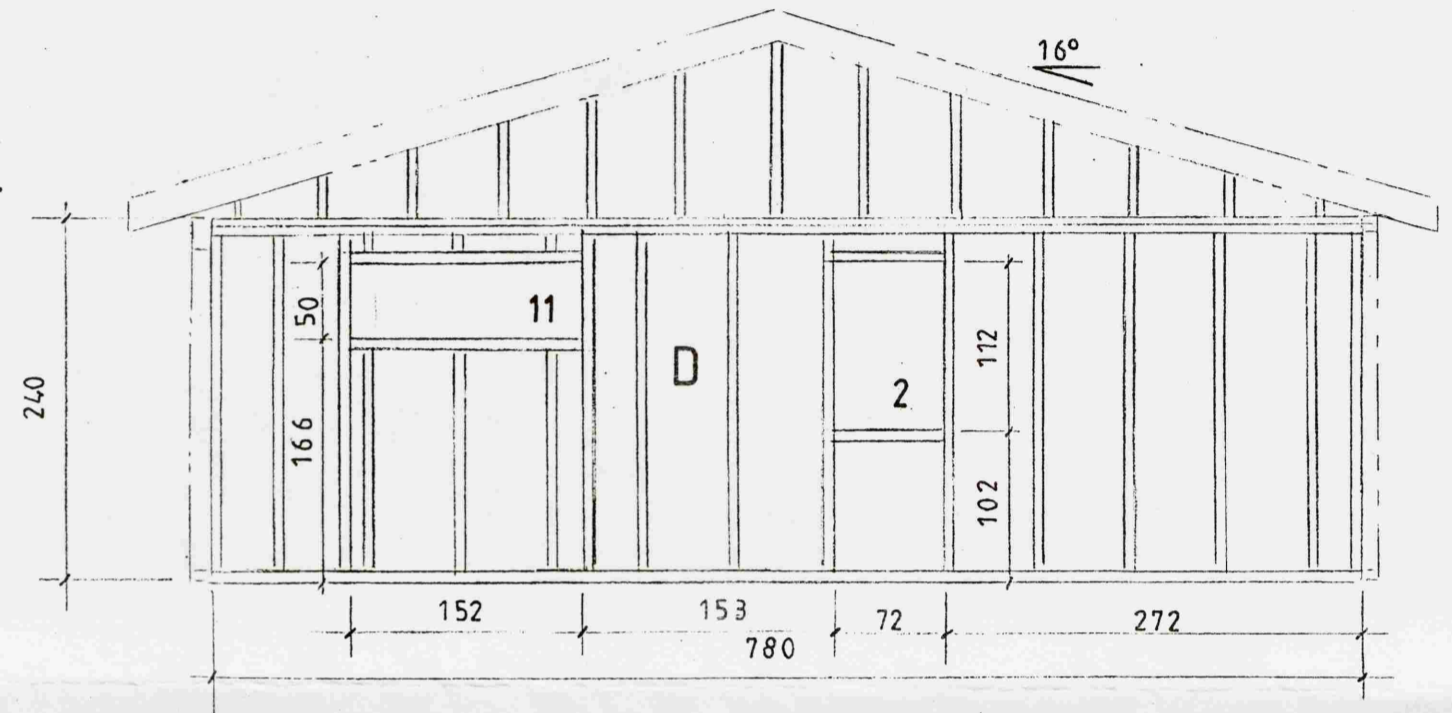


Samþykkt
13. MAJ 2008
Byggingarfulltrúi uppsveita Árnessýslu

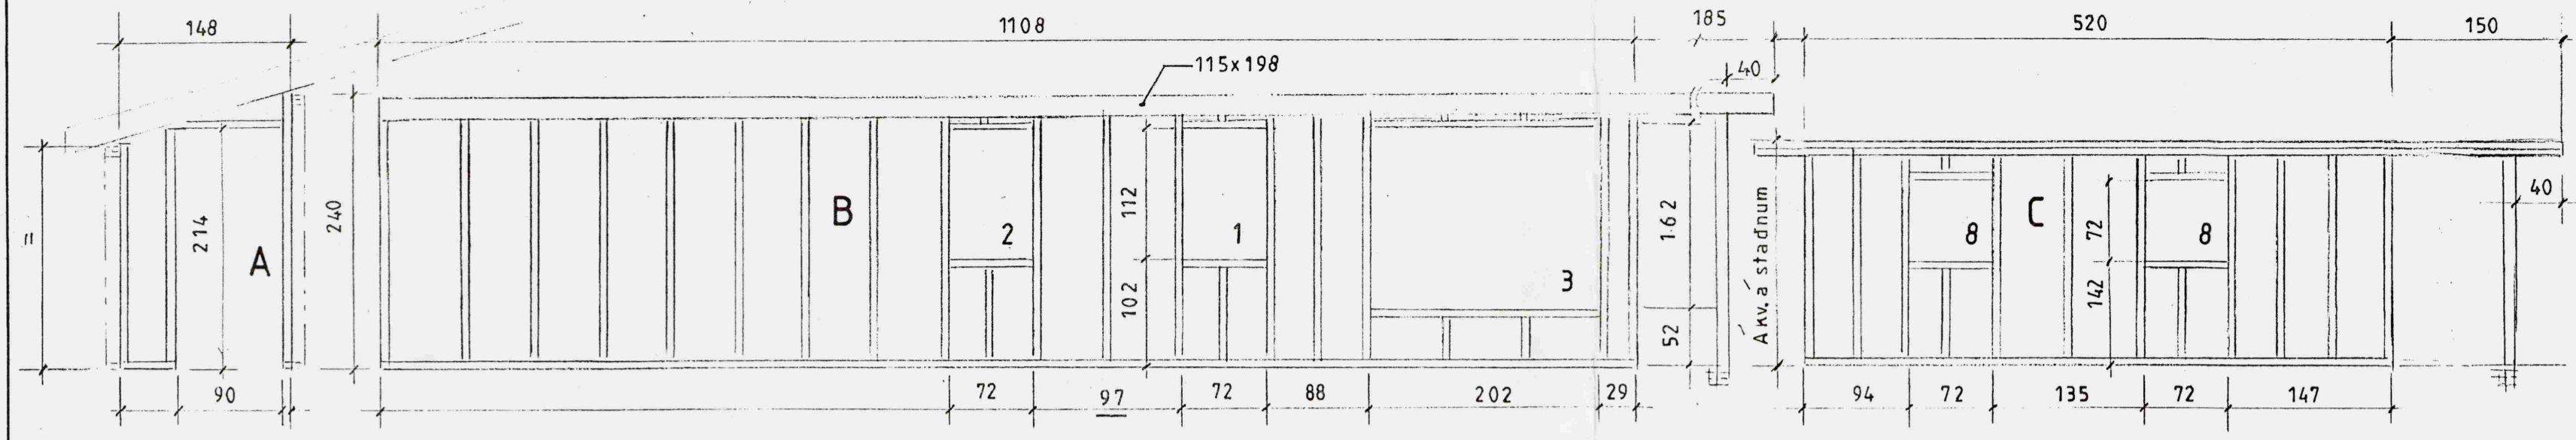

<p>Ath.: Efni í grind.: Fura 45x120 gæðast. T1</p>	<p>Mkv.: 1:50 Dags. mars'08 Nr. 229-07</p>	<p>Sumarhús í landi Stórahofs, 87 20 Skeiða- og Gnúpverja- hreppi, Árn. Lóð nr. 6 V/ Grámosa. Eigandi: Loftur P. Bjarnason, kt. 240244-2419 Grindur</p>	<p>TEIKNIVANGUR <i>Dilettante</i> 270733-2559 <i>Antonia Deysson</i> 201032-4829</p>
--------------------------------------------------------	----------------------------------------------------	---	----------------------------------------------------------------------------------------------