




SUD-VESTUR MKV. 1:100

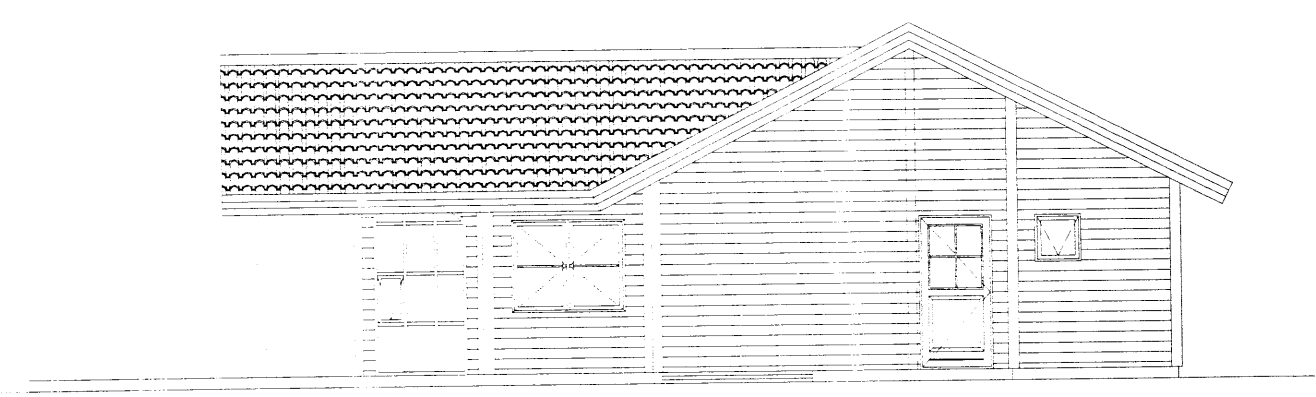

NORD-AUSTUR MKV. 1:100

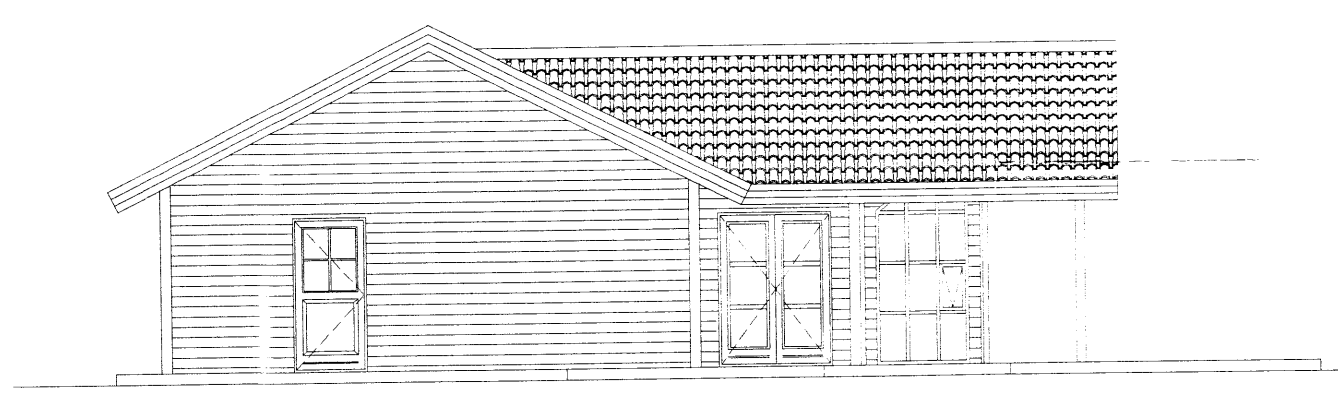

NORD-VESTUR MKV. 1:100

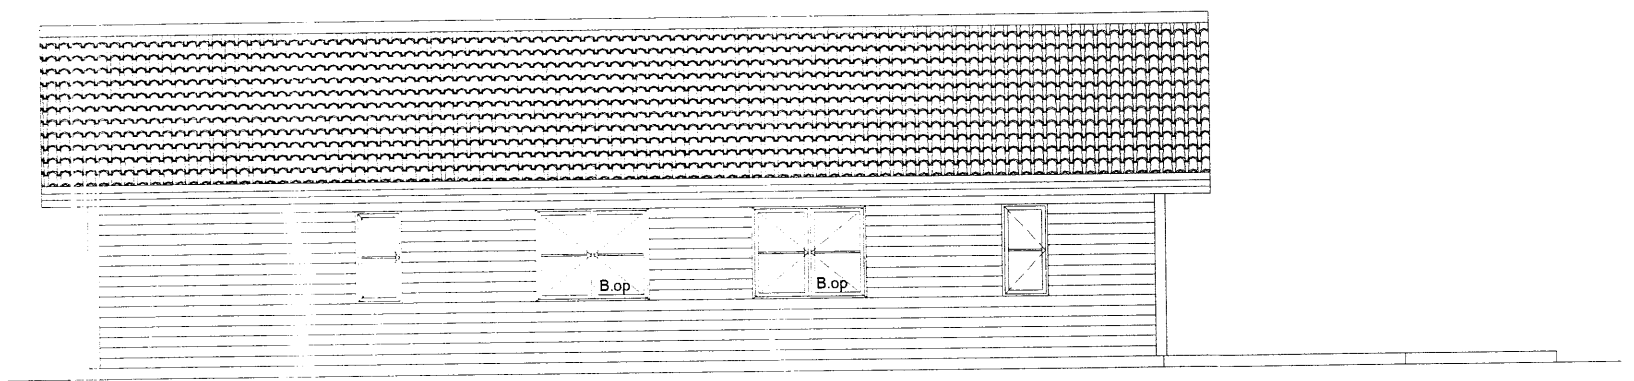

NORD-AUSTUR MKV. 1:100

+ARKITEKTAR

SUMARHÚS
 MIÐFELLSLANDI
 ÚTLIT

dags. 16.11.07
 mkv. 1:100
 teikn. PS/EN
 verknr. 0770

Haraldur Ingvarsson arkitekt 030956-3389
 Páll Hjaltason arkitekt 070859 2119
 Þormóður Sveinsson arkitekt 050653 5529