



Samþykkt
 08 JULÍ 2008
Algi Kjartan
 Byggingarfulltrúi uppsveita Ámessýslu


STIMPILREITUR

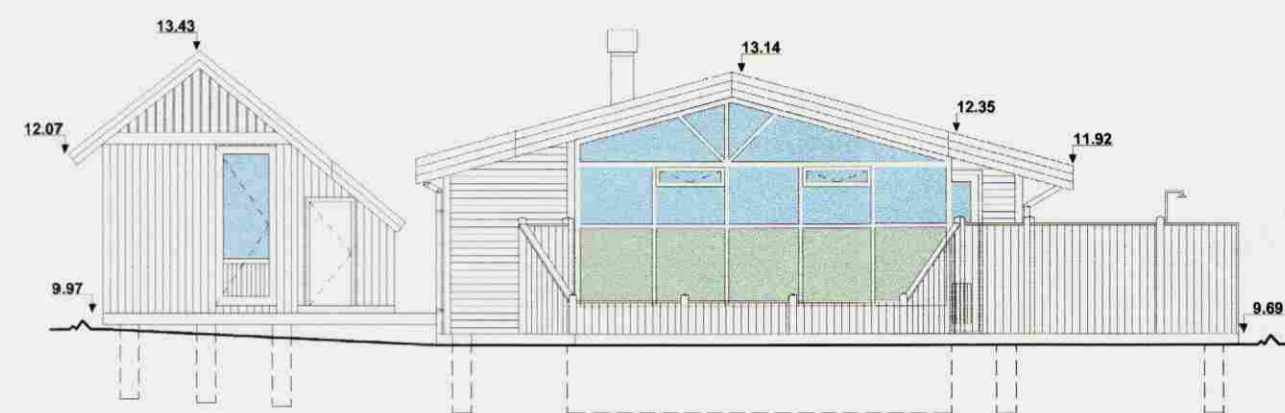


GAFL VESTUR

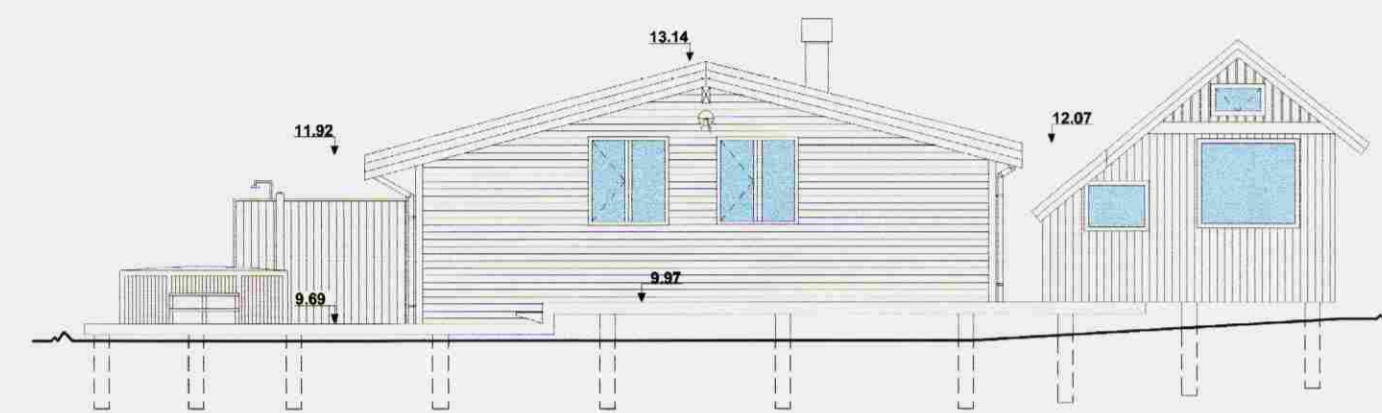

GAFL AUSTUR

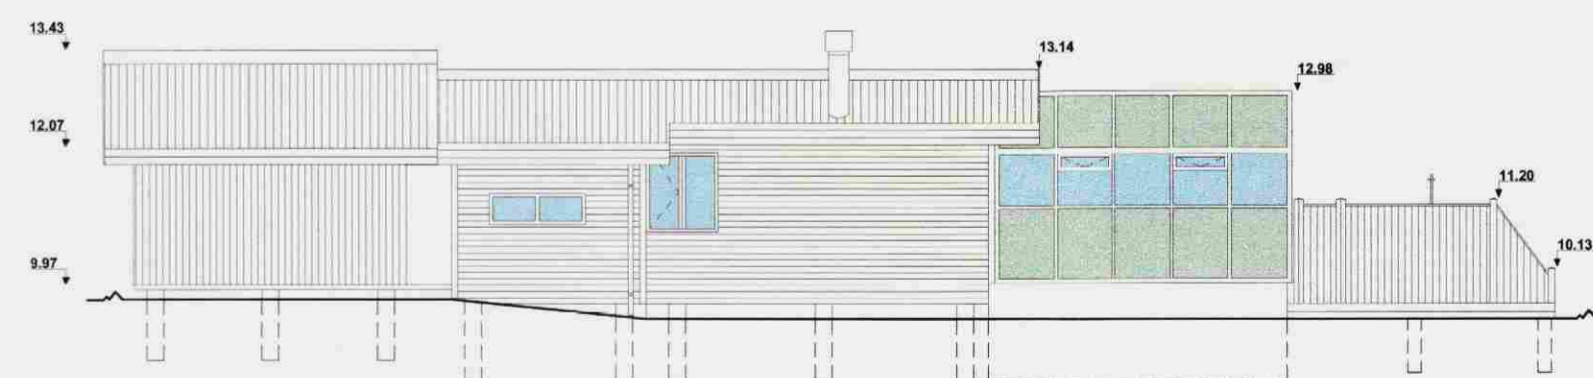

HLÍÐ NORÐUR

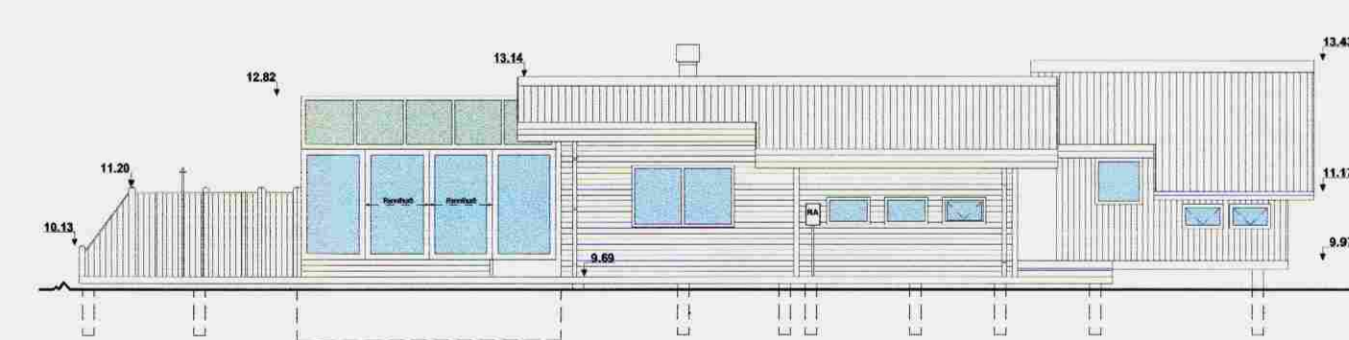

HLÍÐ SÚÐUR

Sumarhús, Reyndarteikningar/viðbygging
 Skyggisvegur 14 - Úthlíð, Bláskógabyggð Landnr: 167543
 Útlitsteikning

DAGS. 25.06.2008 KVARDI 1:100 - A2 TEIKNAD. GM
 DTG. A X DTG. B DTG. C DTG. D YFIRFARIÐ JPS

VERK NR. 07305

(99)1.02

Guðbjartur Magnússon BÍ KT: 250377-3209
 EYRARHOLT 3 220 HAFNARFJÖRDUR SIMI: 660-9933 e-mail: guðbjartur.magnusson@gmail.com

Guðbjartur Magnússon