

Samþykkt

15 APR. 2008


*Hilpi Bjarnason*  
Byggingarfulltrúi uppsveita Árnessýslu




SUD-AUSTUR



SUD-VESTUR

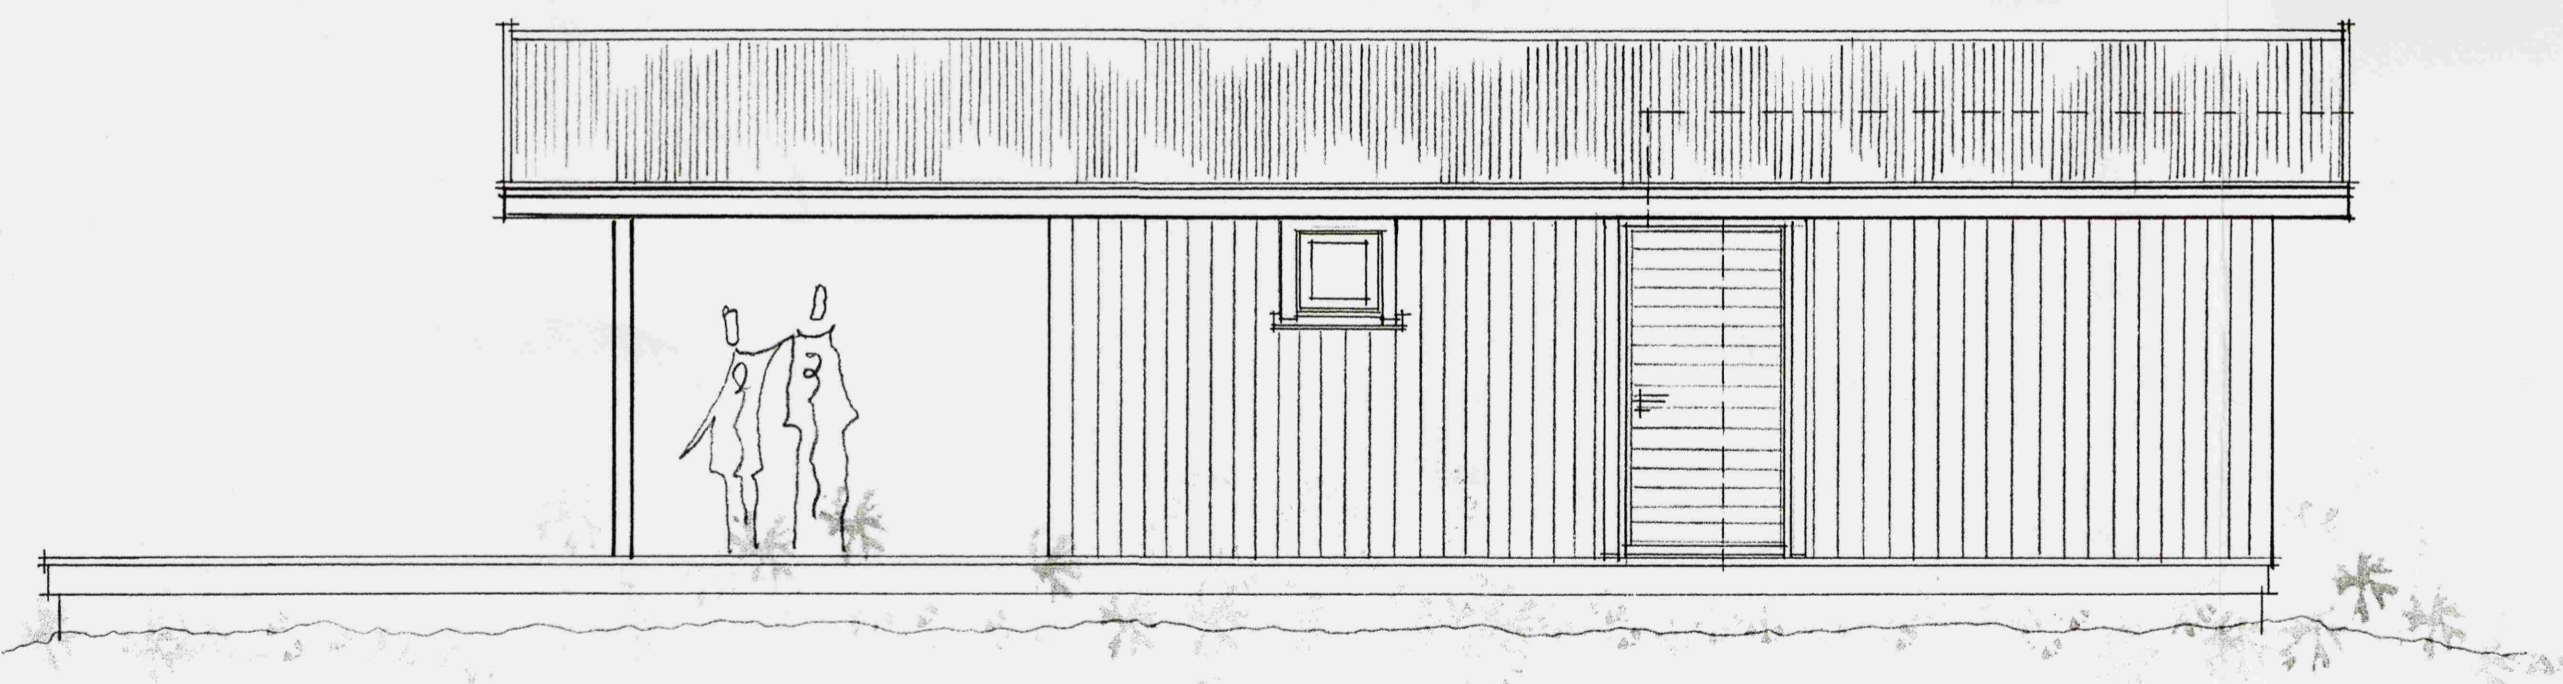

NORÐ-AUSTUR

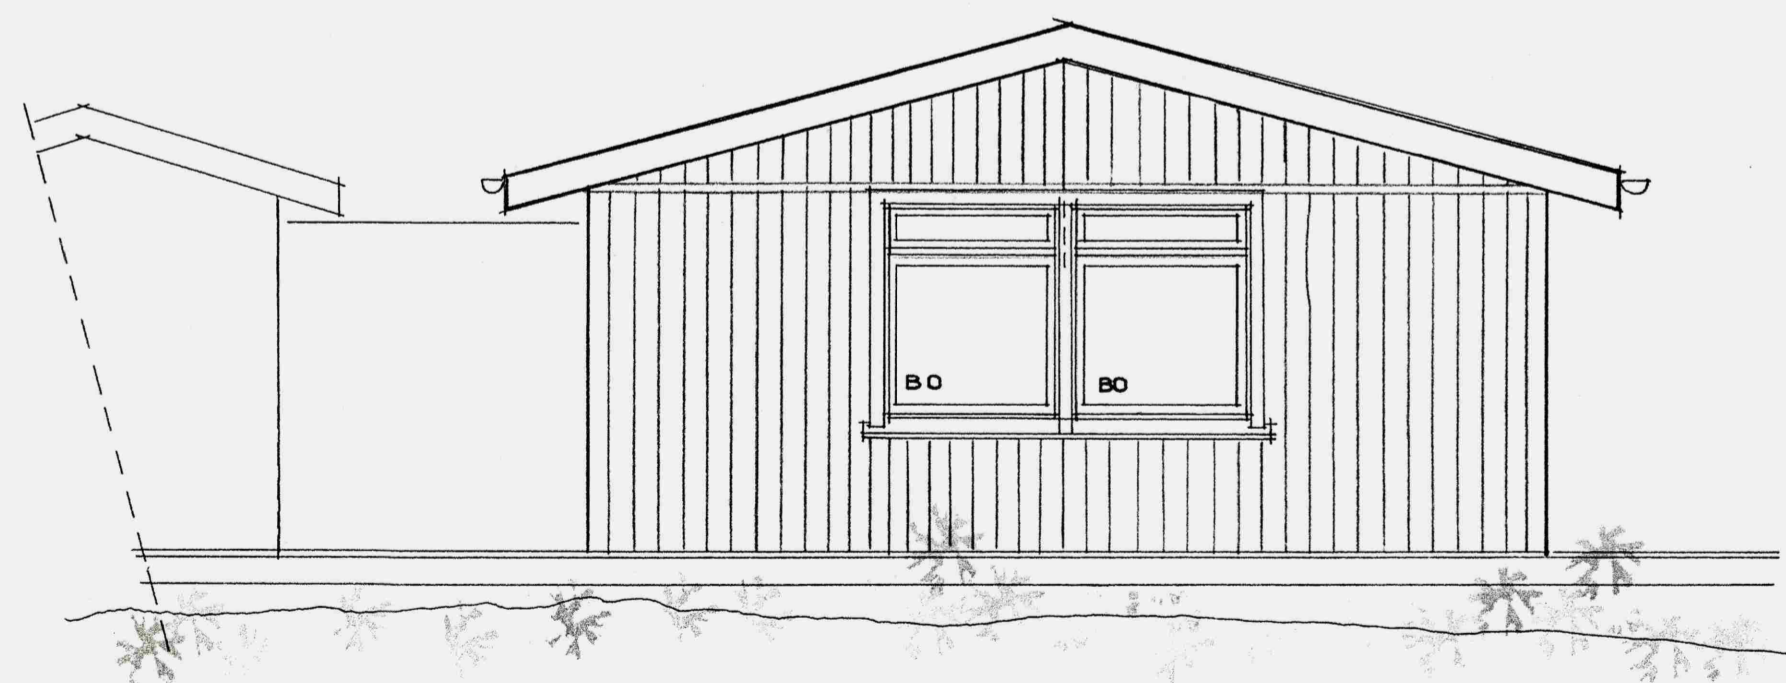

NORÐ-VESTUR

Verkefni: SKÓGARHOLT 13, ÁSGARÐSLANDI GRÍMSNESI	Teikn.	Teikni. nr.
ÁRNESSÝSLU EIG. HÍLMAR BJARNASON	Dags. FEB. 2008	103/4
ÚTÚT 1 : 50	e-mail: robert@arkoteiknistofa.is	

**ARKO** TEIKNISTOFA Langholtið 109 · 104 Rvk. · Sími: 588-2500 · GSM: 894-6565 · Fax: 588-2501  
Jón Róbert Karlsson · KT: 020141-3449 *april 08 Jón Róbert Karlsson*

Br.