
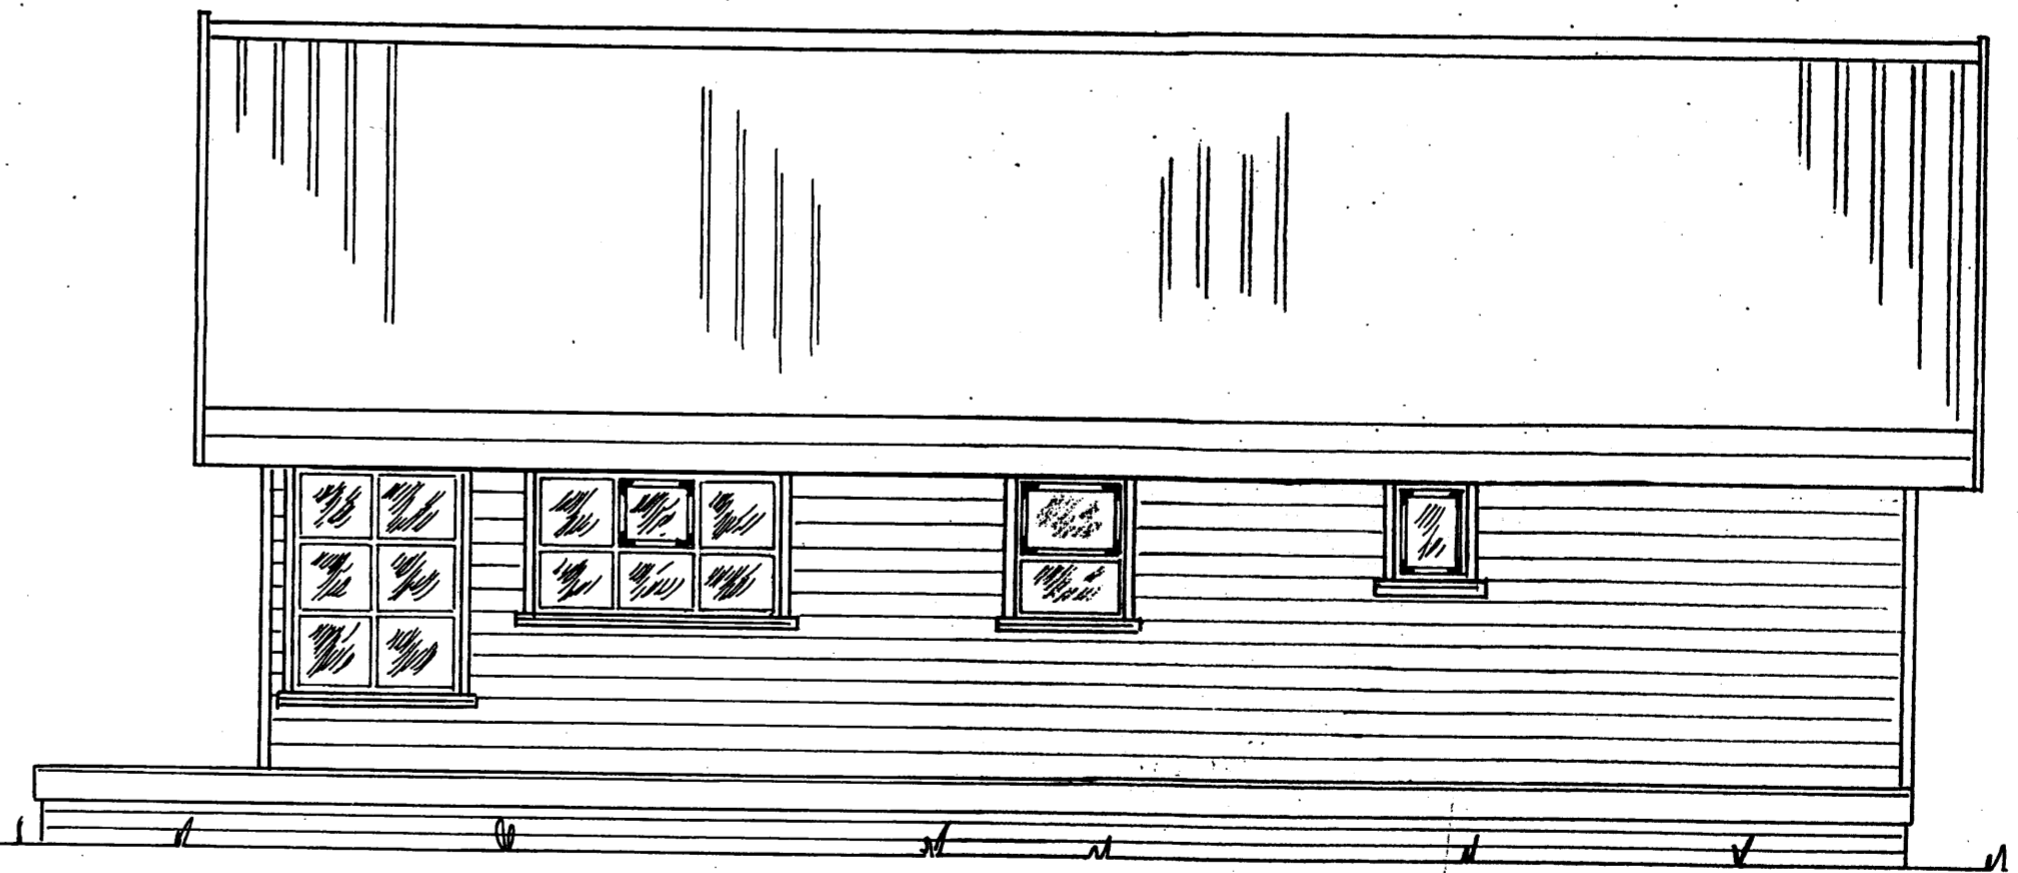
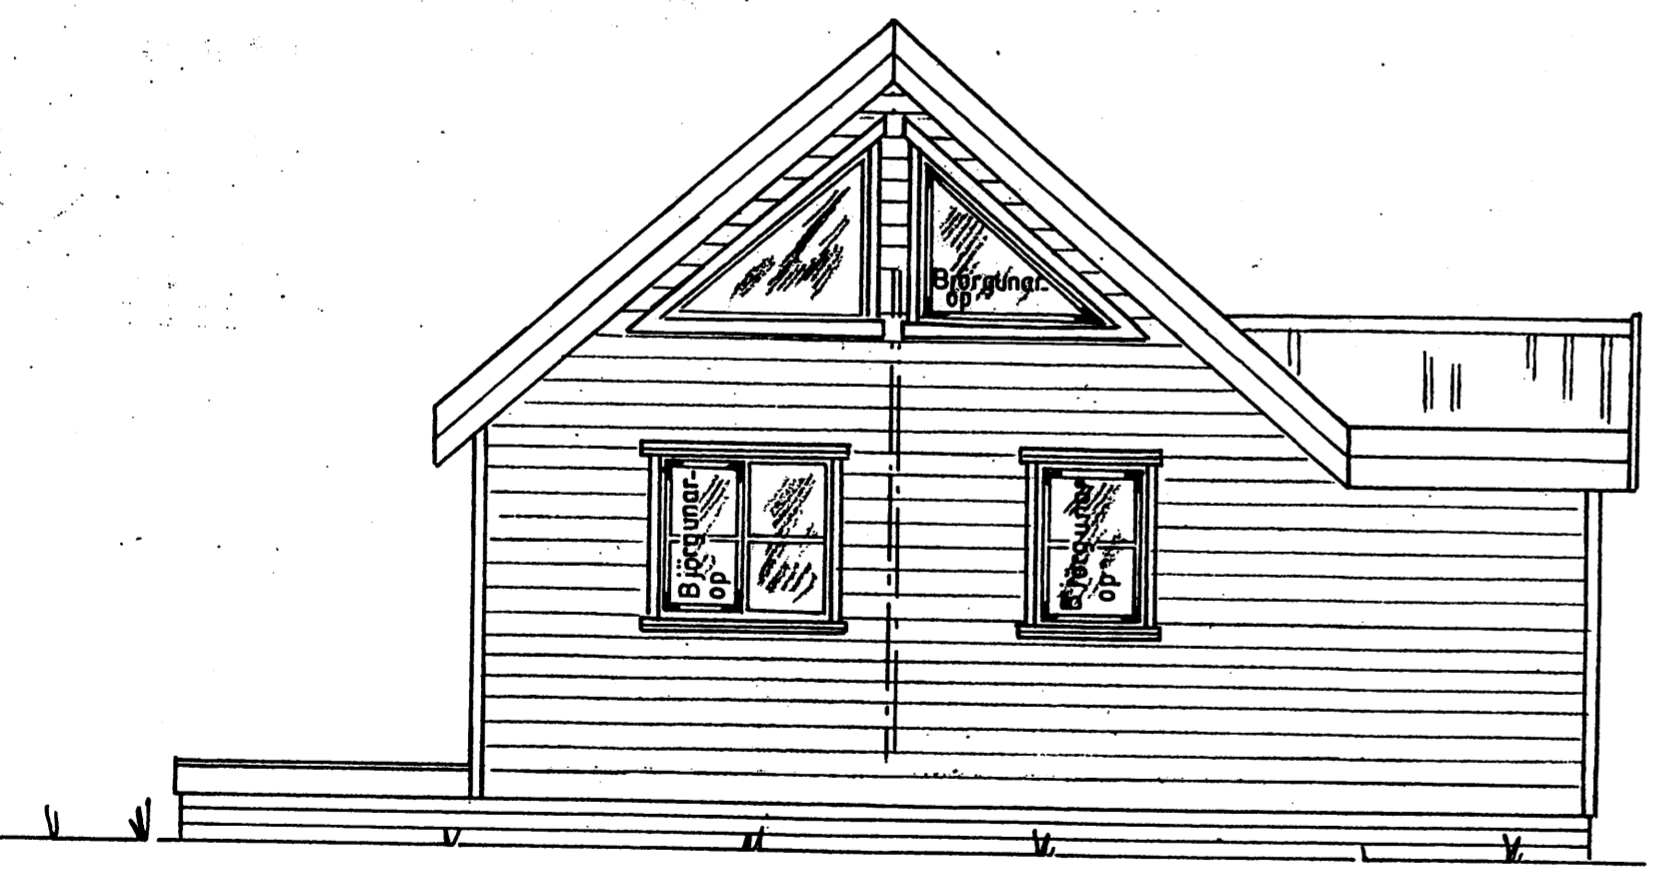
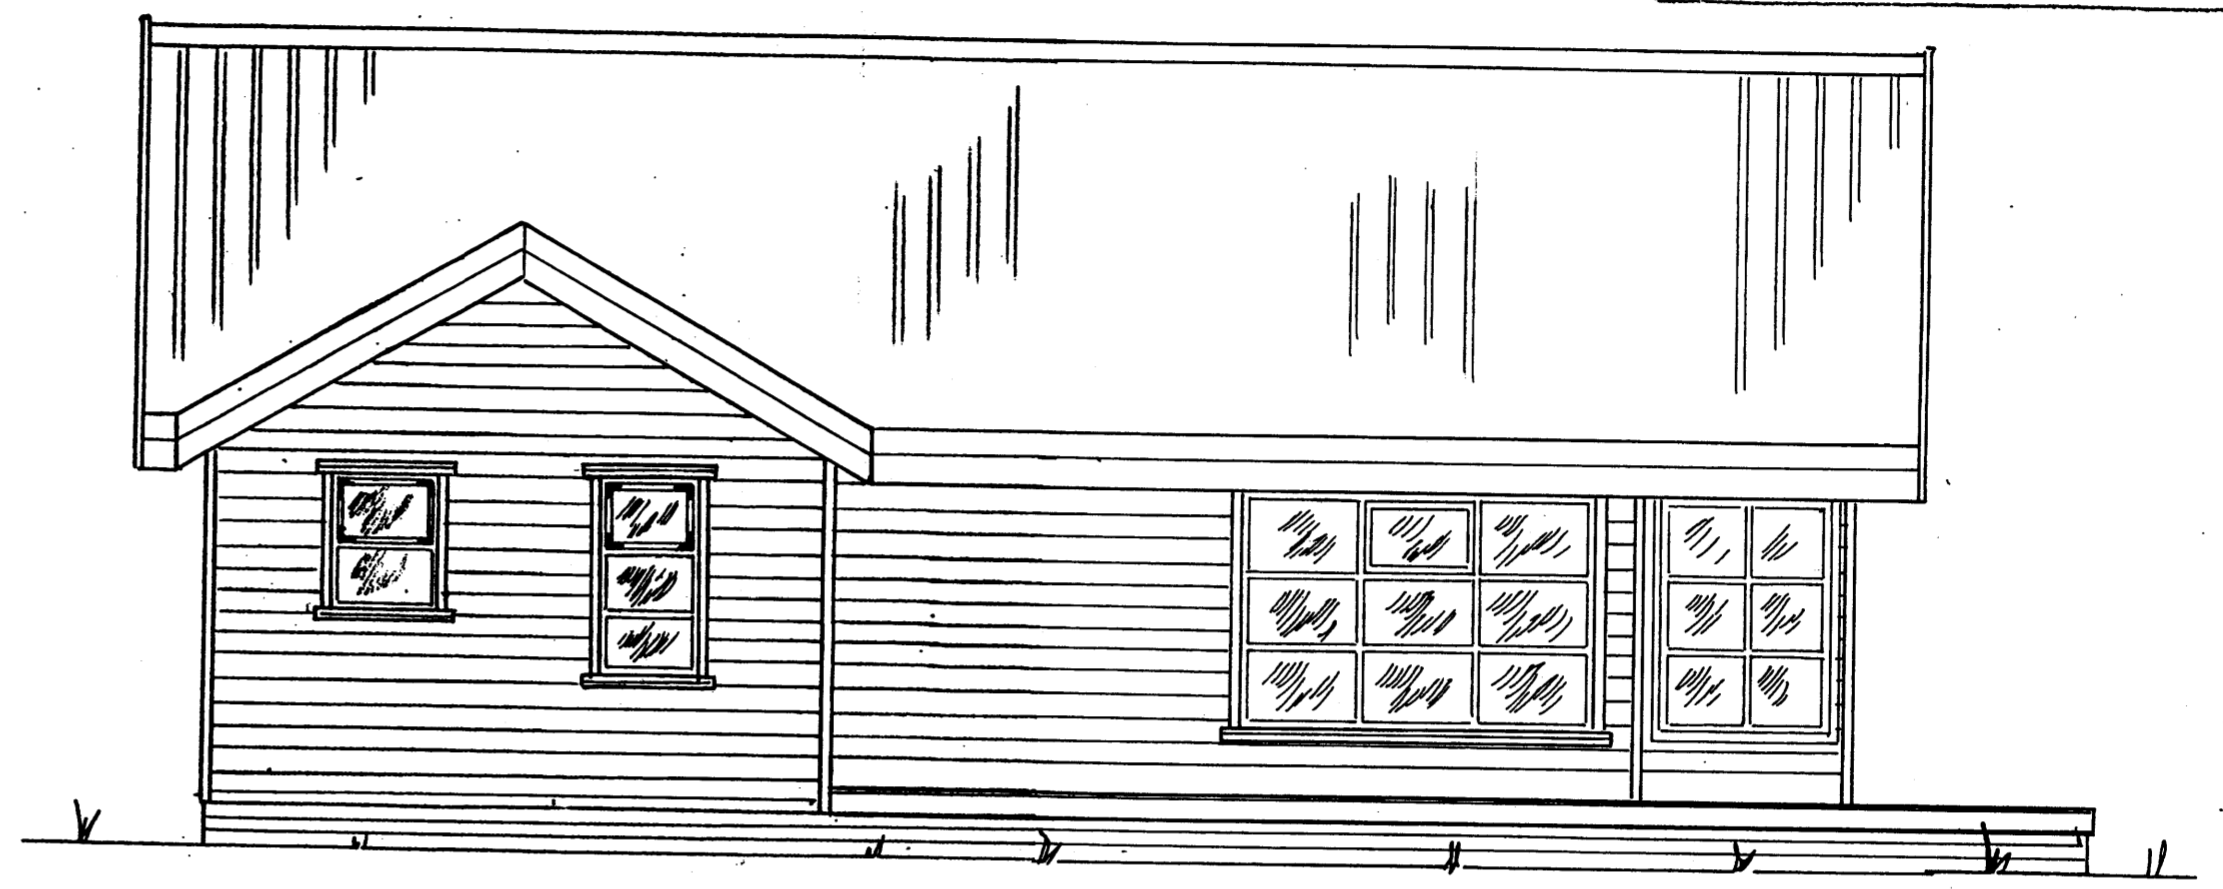


53-1P-01

Samþykkt  
17 JULI 2007  
*Hilmar Ólafsson*  
Byggingartultrúi uppsveita Árnessýslu

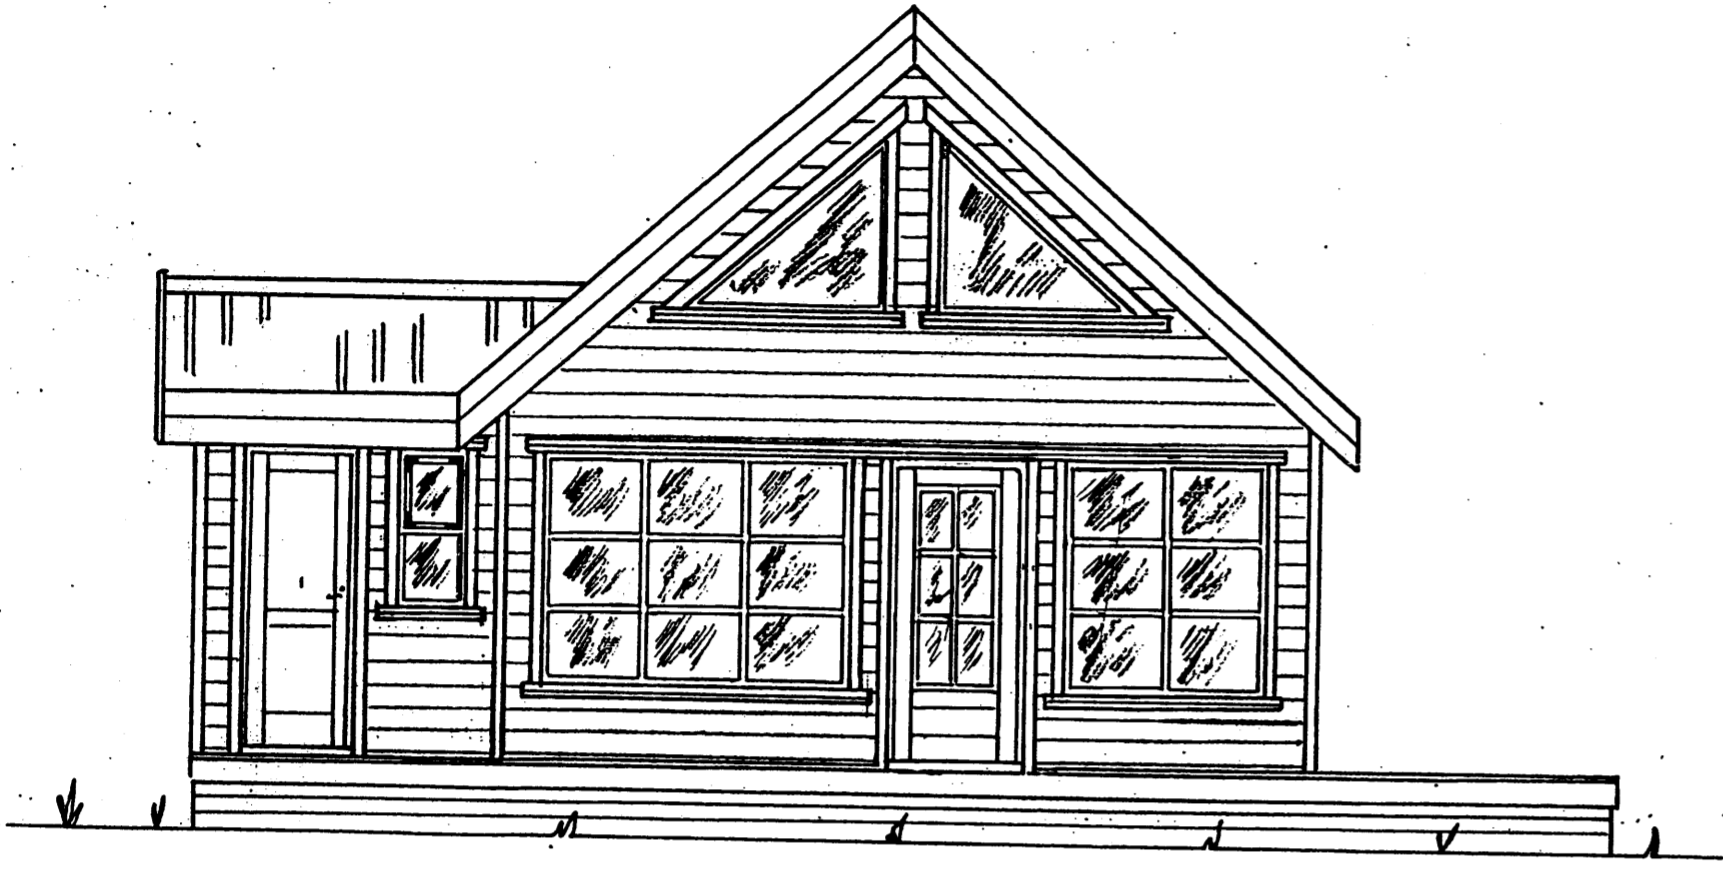

|                |   |              |
|----------------|---|--------------|
| Mkv.: 1:50     | Sumarhús í landi Andrésarfjóss, 8720-Skeiða og Gnúp-<br>verjahreppi, Árnessýslu Landnr. 210033 'Nátthagi' 1913,3 m <sup>2</sup> | TEIKNIVANGUR |
| Dags: júní '07 | Eigandi: Ingveldur Þorbjörnsdóttir kt. 260845-4469  |              |
| Nr. 221-01     | Útlit   | 270733-2559  |
|                |   | 201032-4829  |