


ÚTLIT SUÐ-VESTUR

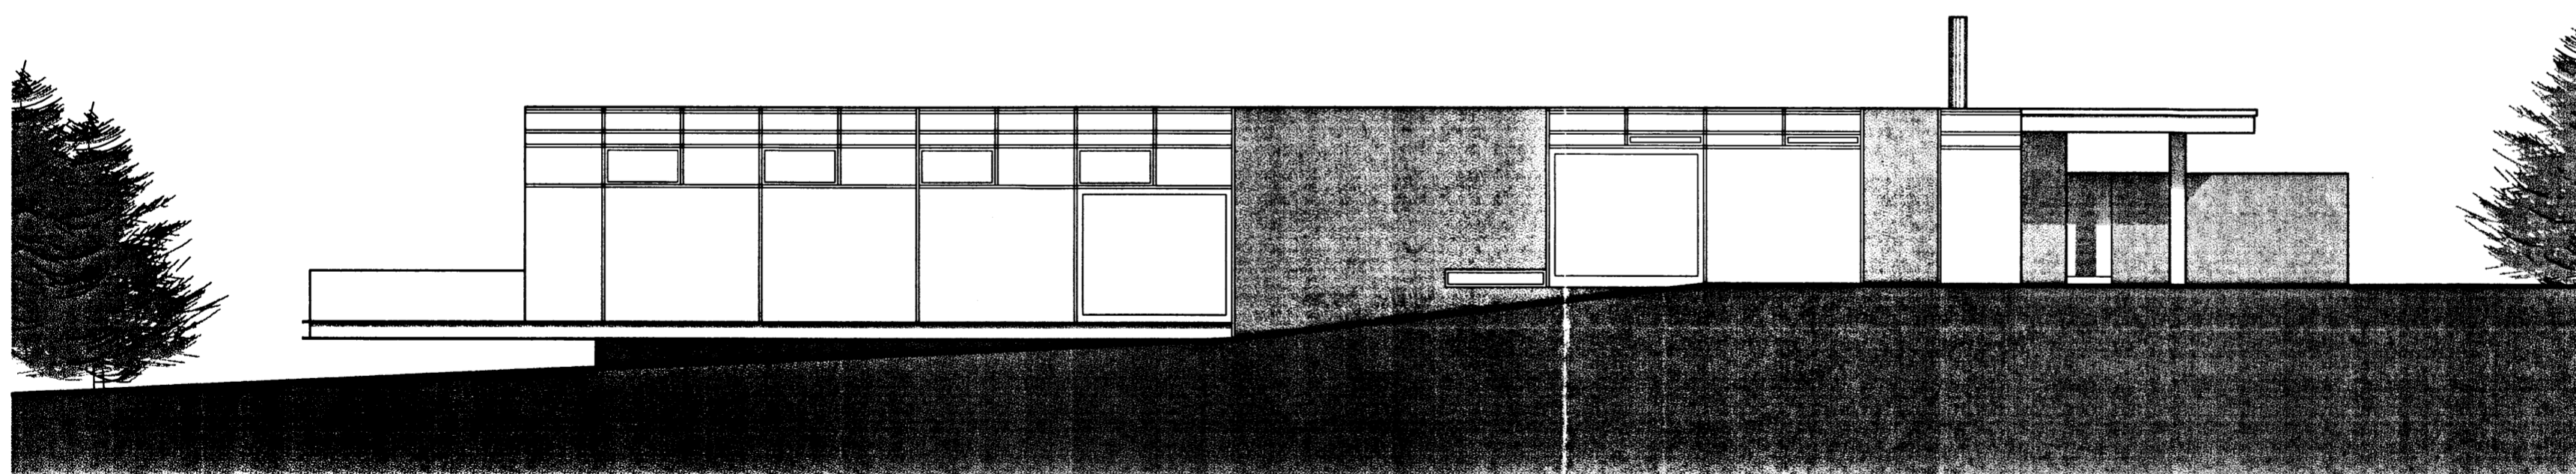

ÚTLIT NORÐ-VESTUR

Samþykkt

15. APR. 2007

*Hilmar Guðmundsson*  
Byggingartillitunir uppsveita Árneshöfða

NR.	DAGS.	BREYTING	SP.

BREYTINGAR



ARKITEKTASTOFA PÁLMA GUÐMUNDSSONAR EHF.  
HAFNARSTRÆTI 20 VÍÐ LÆKJARTORG, 101 REYKJAVÍK  
S.: 8618001, 5628002, ap@simnet.is, Kt.: 480206-1500

SAMÞYKKT  
PÁLMI GUÐMUNDSSÓN-RAGNARS ARKITEKT F.A.L., KT.: 2002883719

VERK  
SPILDA ÚR LANDI HEIÐABÆJAR, BLÁSK.B.  
FRÍSTUNDAHÚS

TEIKNING  
ÚTLIT

KVARÐI  
A2=1:100 (A3 EKKI Í KVARÐA)

DAGS.  
15.3.07  
TEIKNAD AF  
PG

TEIKNING NR.  
10-04