



BYGGINGARFULLTRUI
Samp. 28/11/2000
HRUNAMANNAHREPPUR

Hermann Gunnarsson


VESTURHLID
MKV 1:100

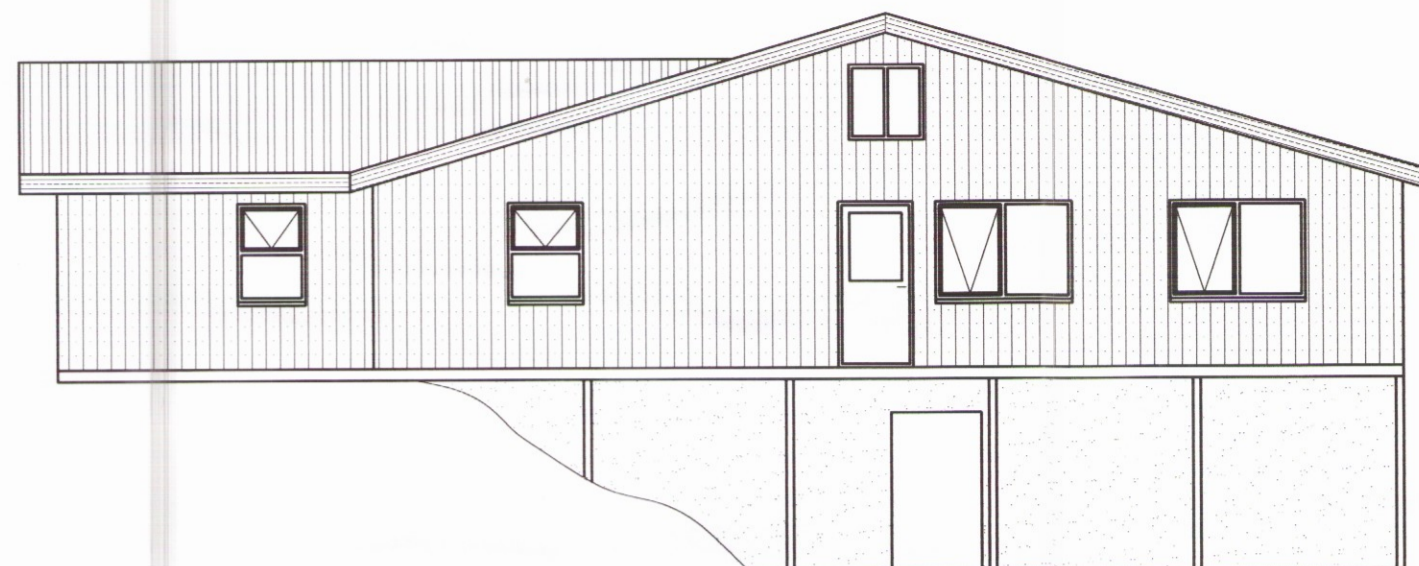

NORÐURHLID
MKV 1:100

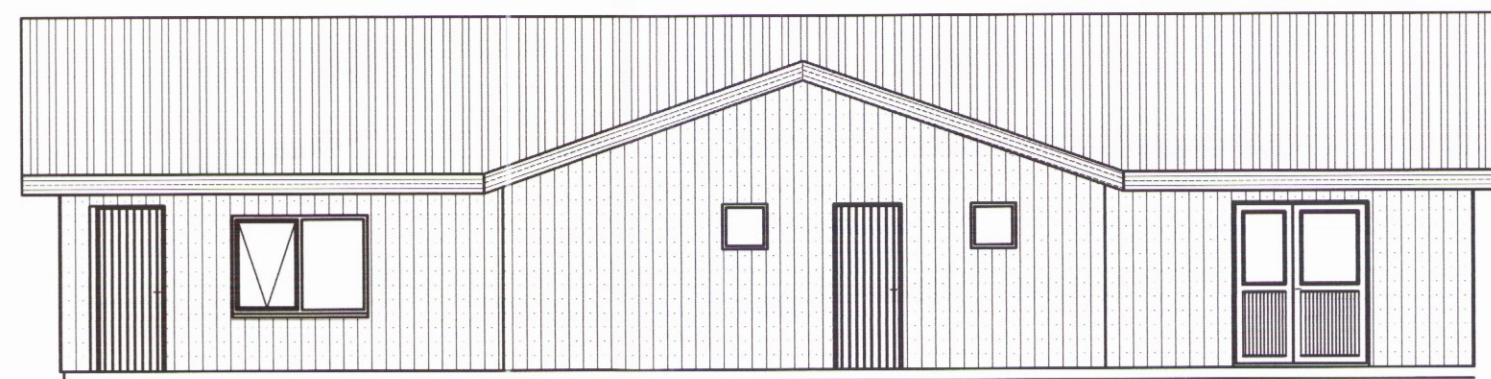

SUÐURHLID
MKV 1:100

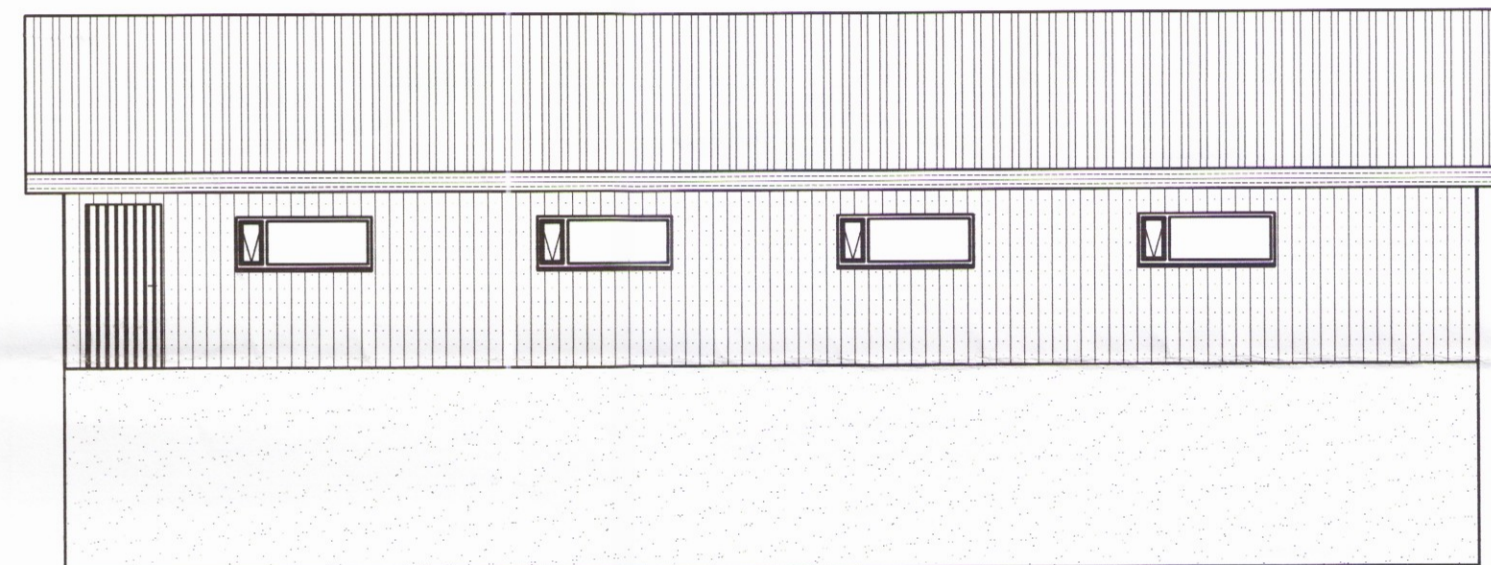

GOLFSKÁLI EFRA SELI HRUNAMANNAHREPPUR				 VERKFRÆÐISTOFA SUÐURNESJA EHF HAFNARGÖTU 58 230 KEFLAVÍK SIMAR: 421 5035 & 421 4766 FAX: 421 1660; netfang: vs@vss.is	
ÚTLIT					
HANNAÐ PSP	TEKNAÐ PSP	YFIR <i>HP</i>	DAGS 2.10.2000	KVARDI 1:100	NR 102
SÁMB. <i>Fall 5 Palm 602891875</i>					